




GRUNNMYND PAKS 1:50

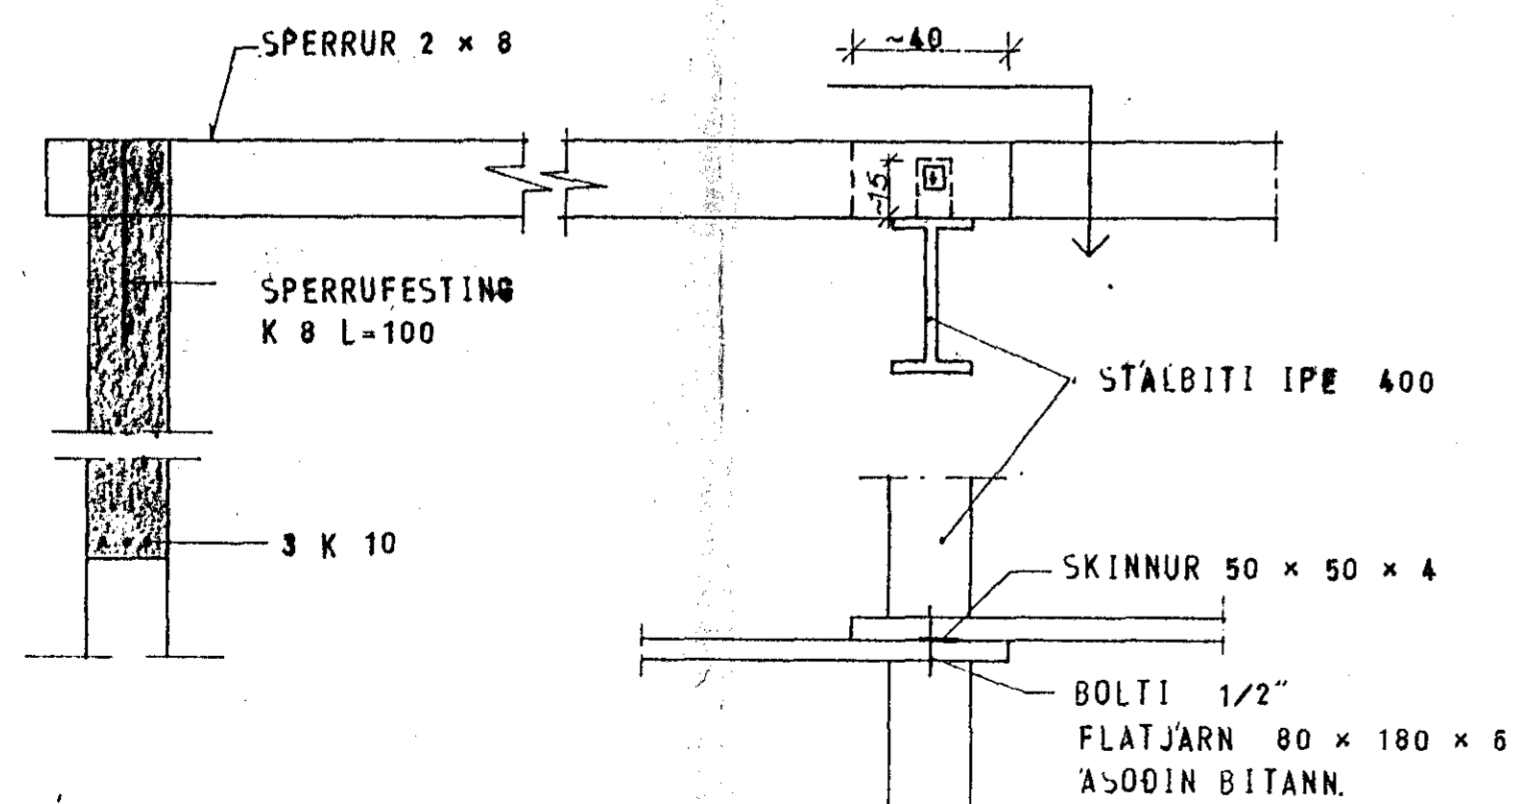


SÉRMYND A
1:20

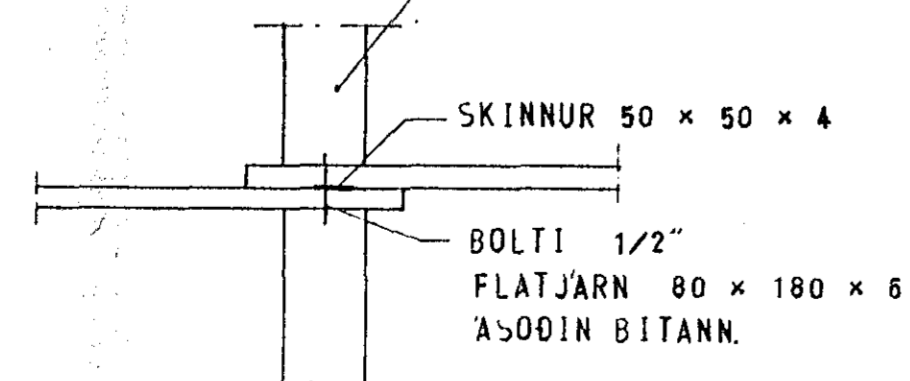

SÉRMYND B
1:20

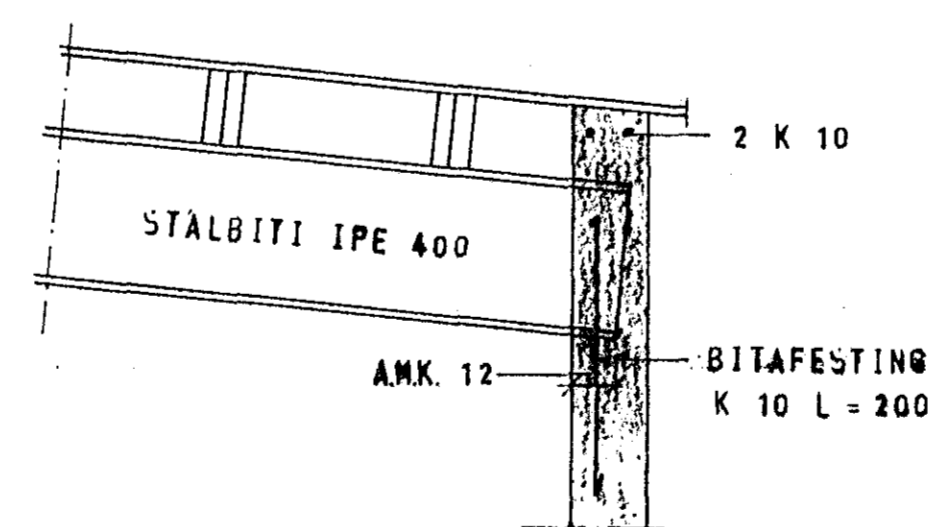

SÉRMYND C
1:20

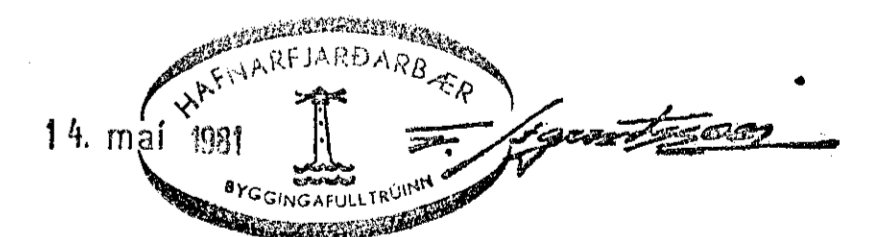

SKÝRINGAR SJA TEIKNINGU NR. 10

SKÝRINGAR SJA TEIKN NR. 10

SKÚTAHRAUN 13, HAFNARFIRÐI	MÁLKVADI 1:58 1:720	VERK 80,77	TEIKN NR. 12
PAK	Hannaó Teiknaó	Elfiaró Samp	DAÐS 1981 80
JÓHANN GUNNAR BERGPÓRSSON VERKFR MVI STRANDGÖTU 11 - HAFNARFIRÐI - Sími 53315	BRETT		