
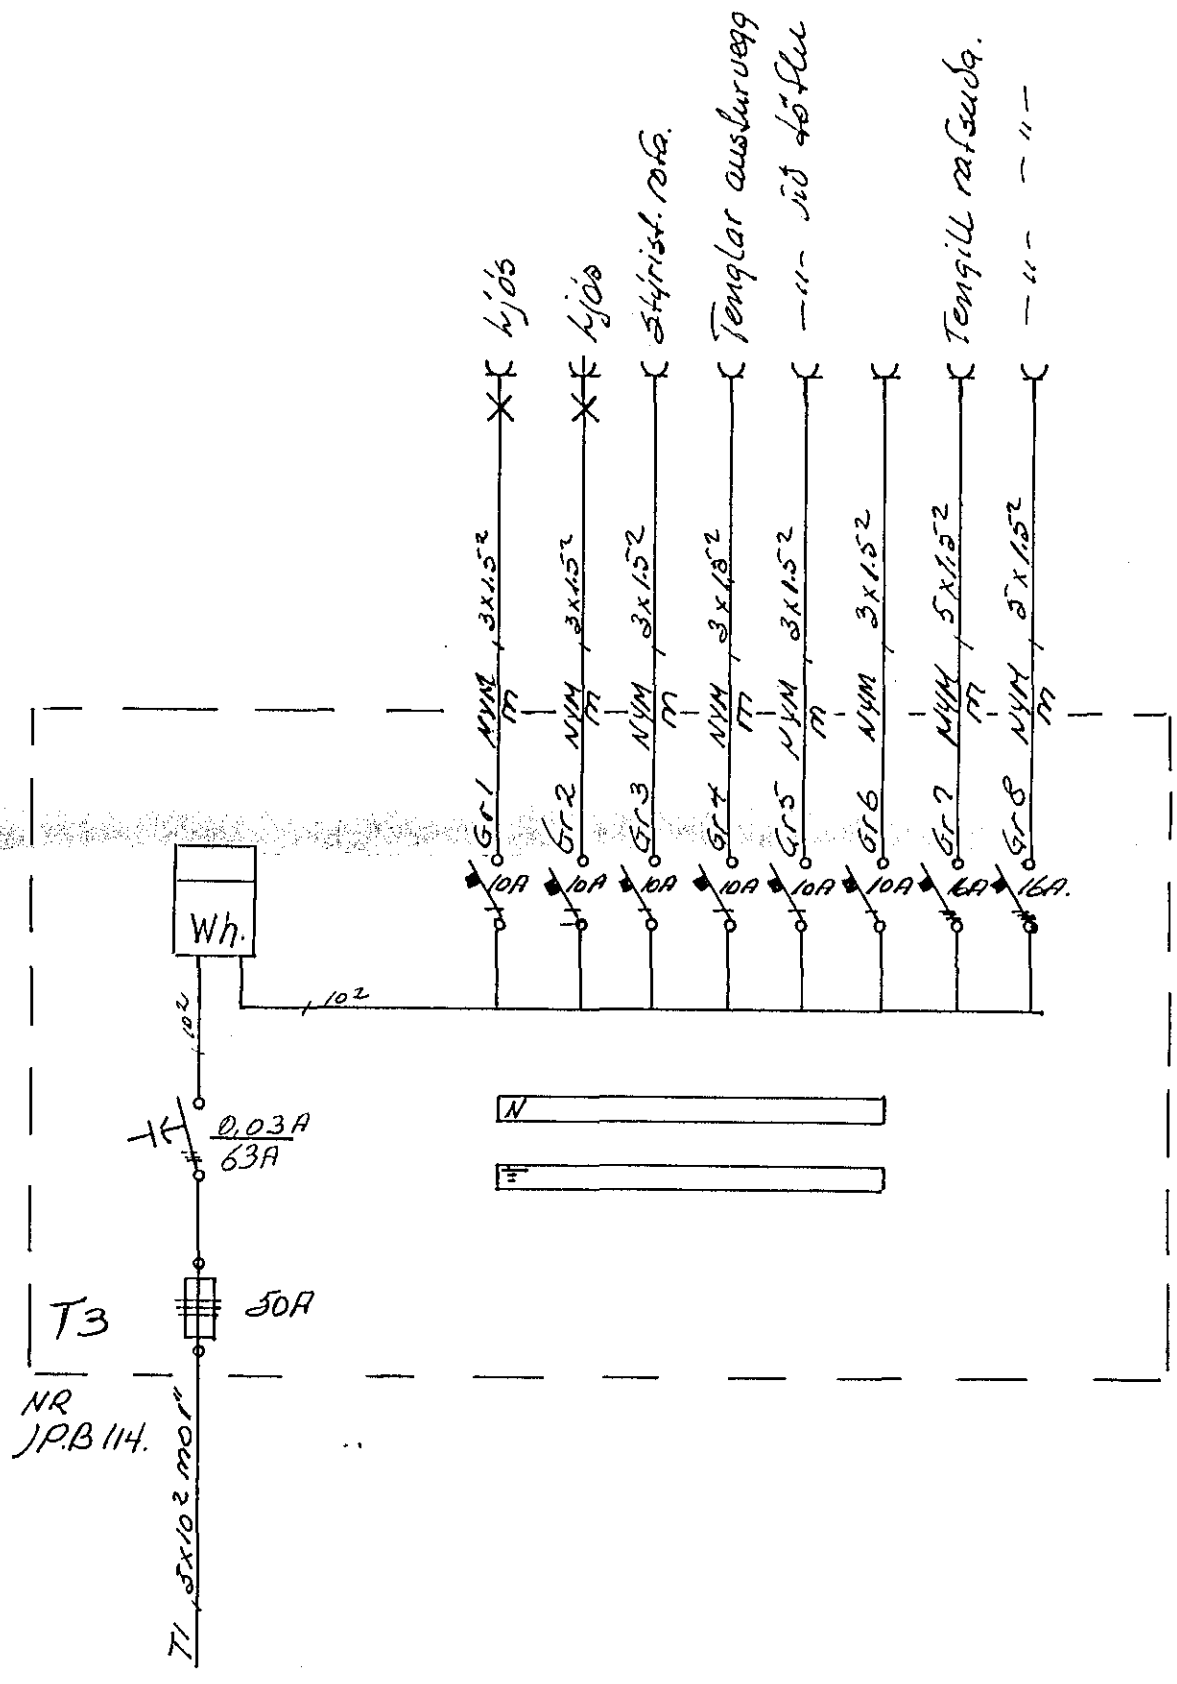


Húsvéiti nr. 3165 Teikning nr. 2118  
 Samþykkt þ. 2/14 1986  
 f.h. RAÞVEITU HAFNARFJÁRDAR  
 Guðmundur Pálsson  
 Elfréttismáður rannsóknar

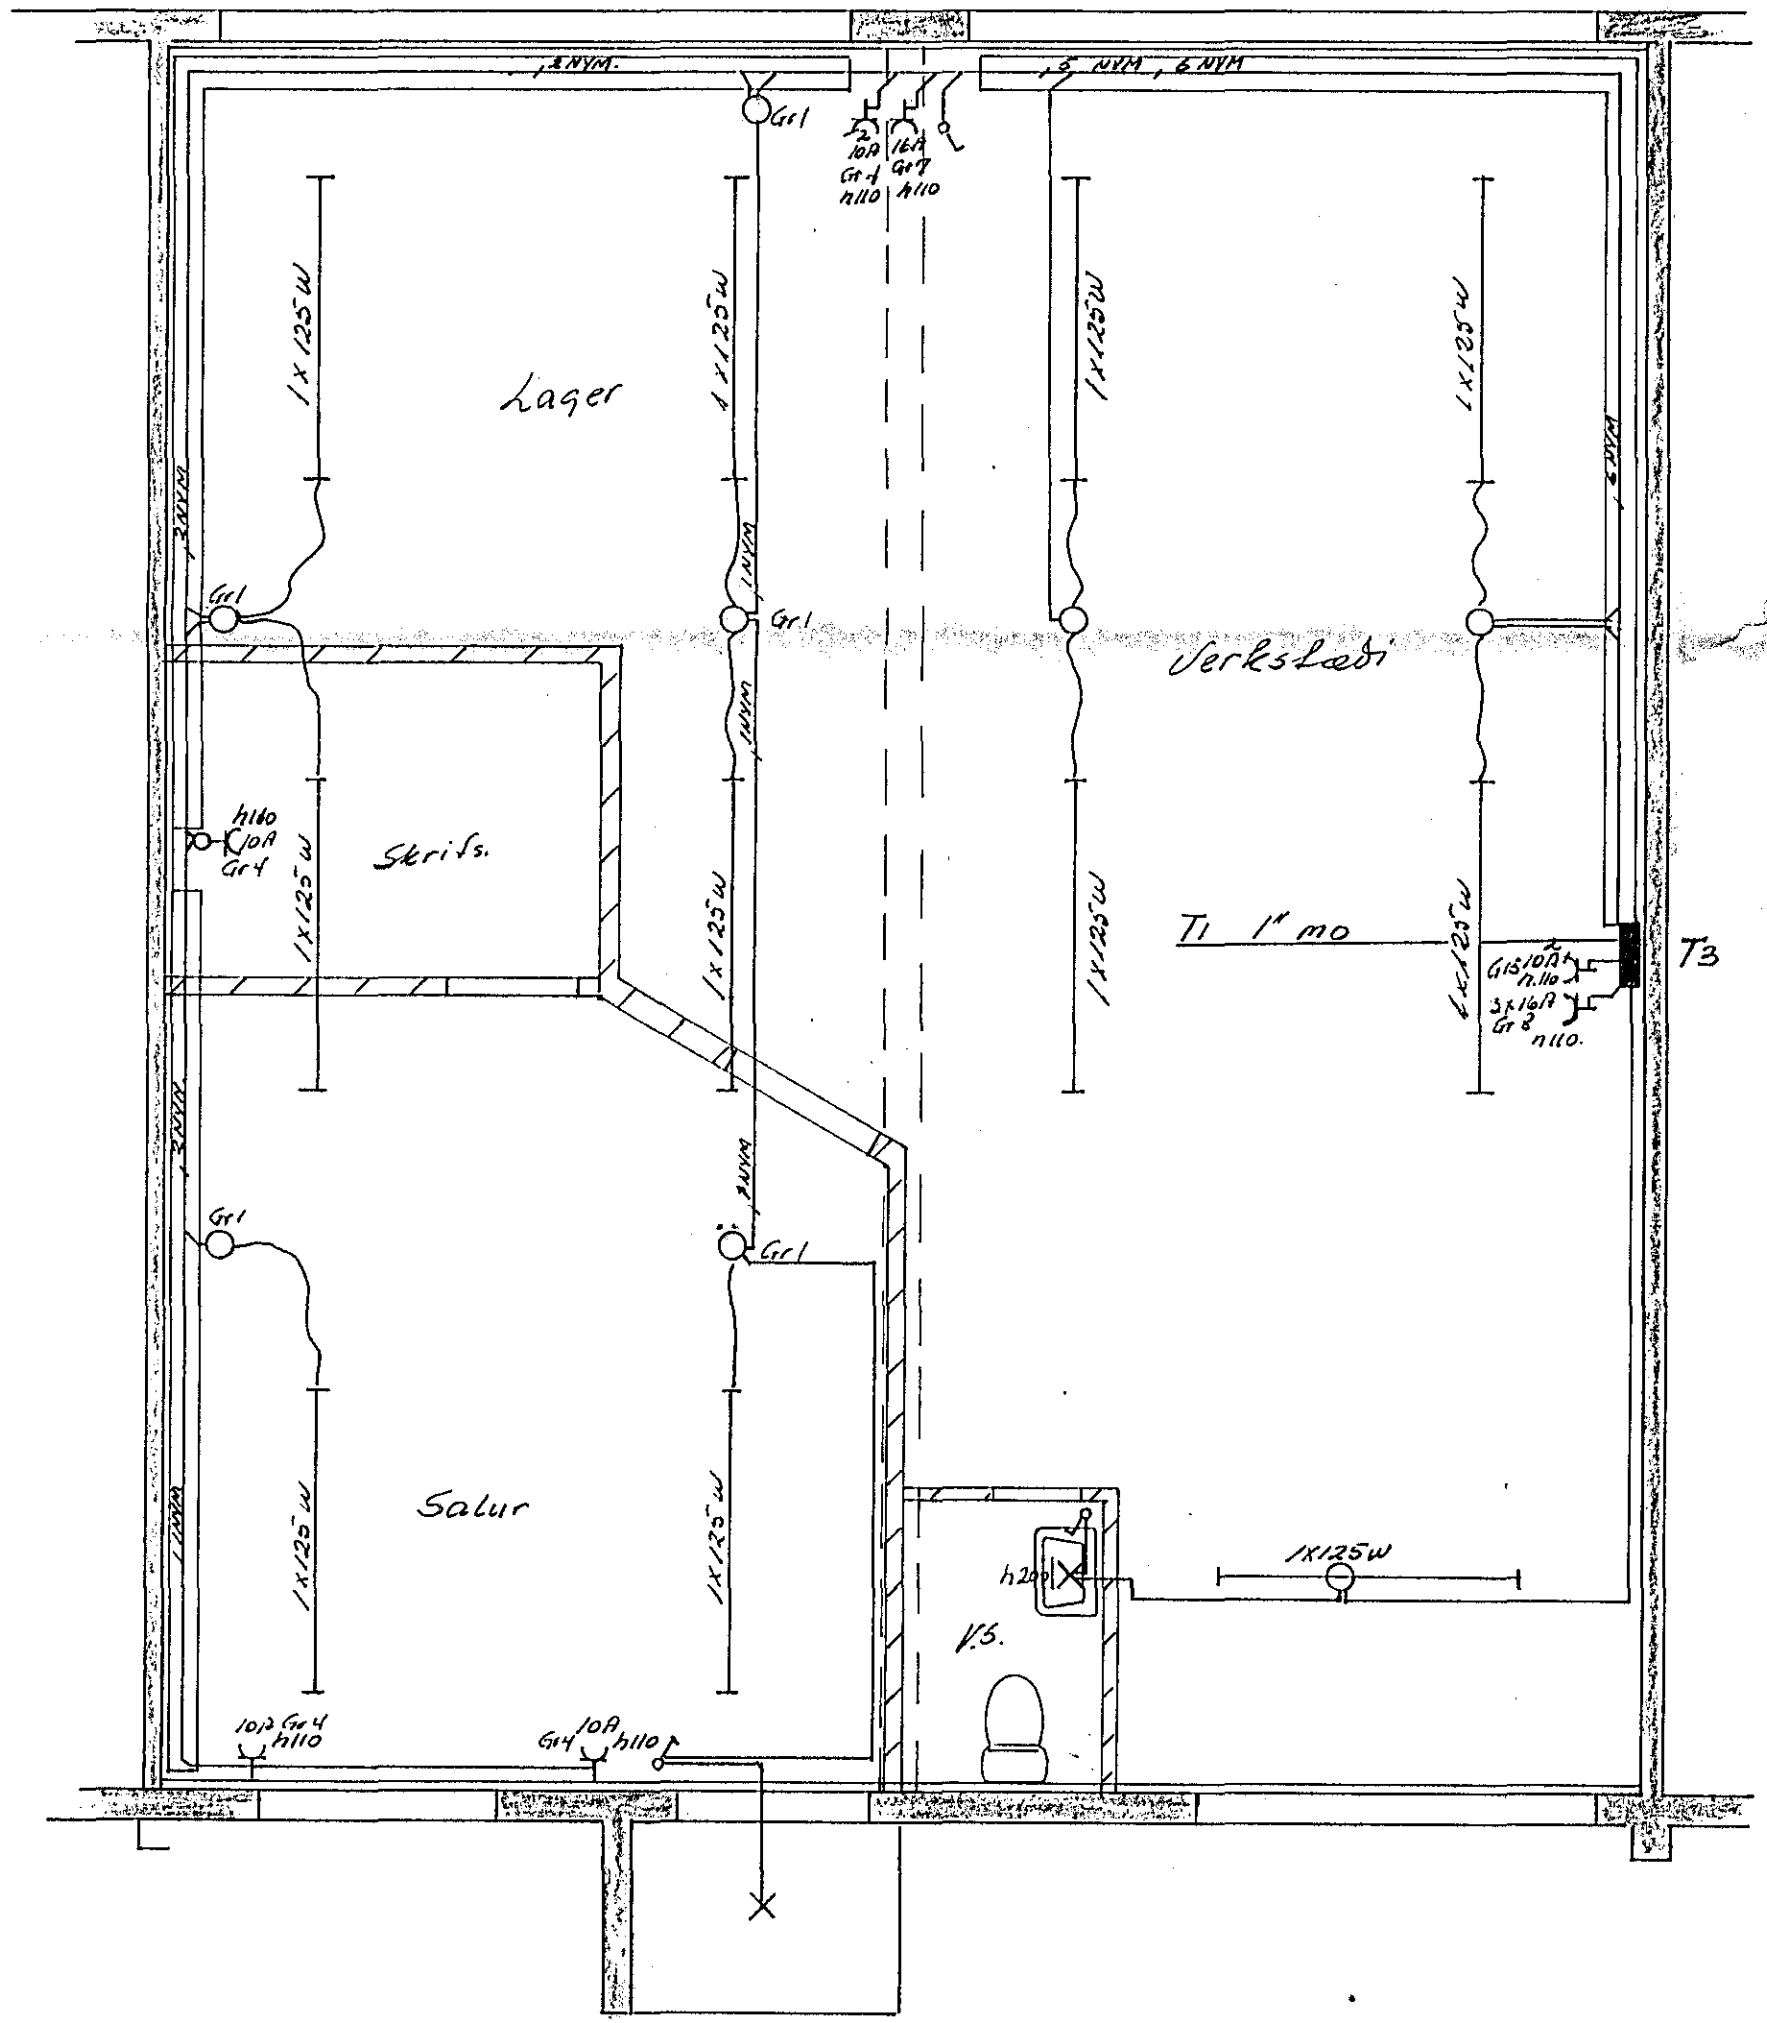

NR.	BREYTING	DAGS	BR.
Skúlahraun 15 Kolbeinn Pálsson			
Rafslagnateikning			
HANNAÐ	PC		
TEIKNAD	PC		
DAGS	Apr. 86		
BLAÐ	1 AF 1		
KVARDI	1:50		
VERK NR.			