




GRUNNMYND PAKS 1:50

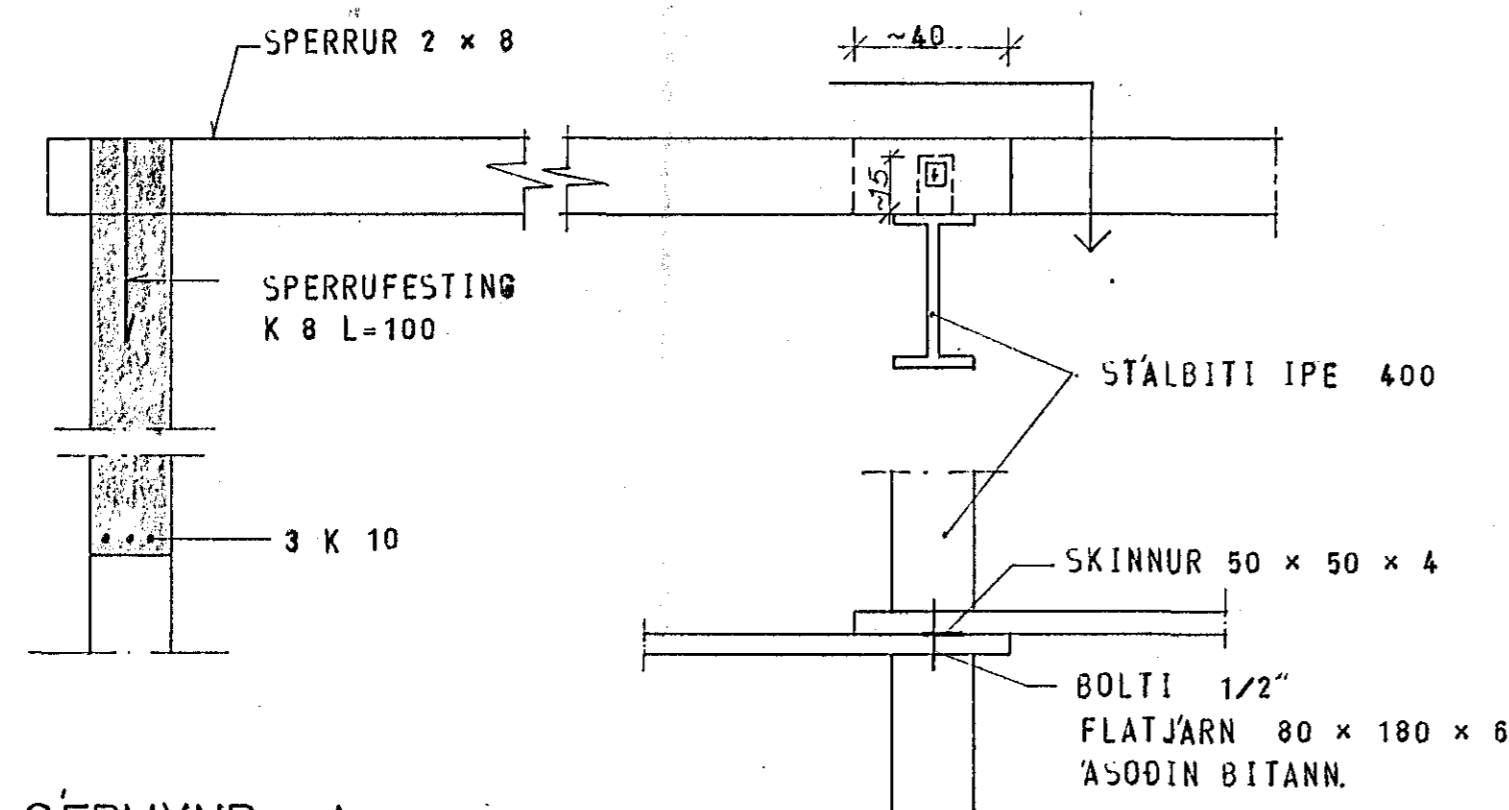


SÉRMYND A
1:20

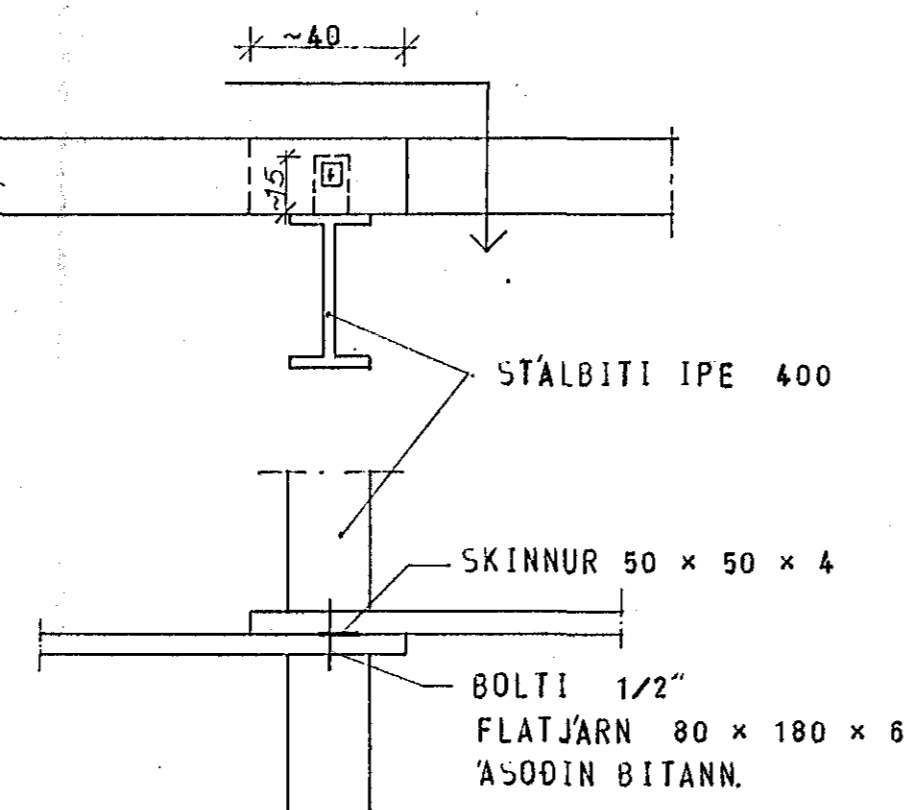

SÉRMYND B
1:20

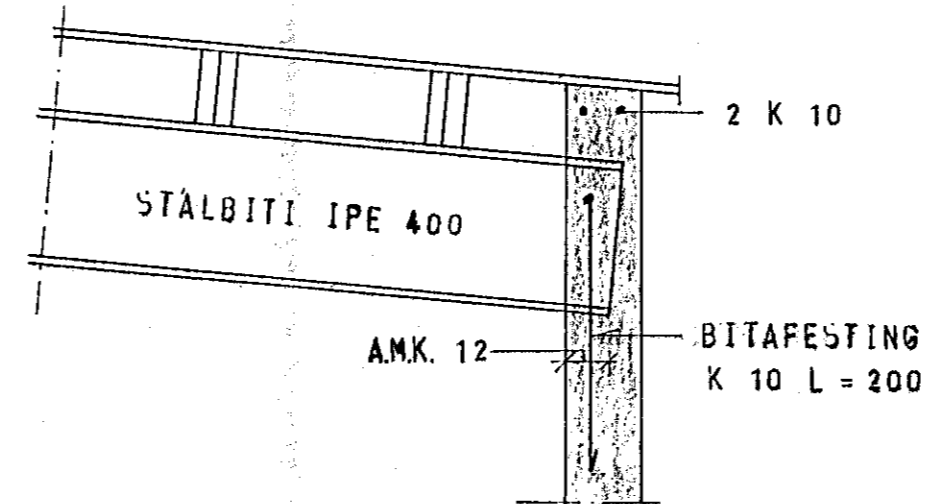

SÉRMYND C
1:20

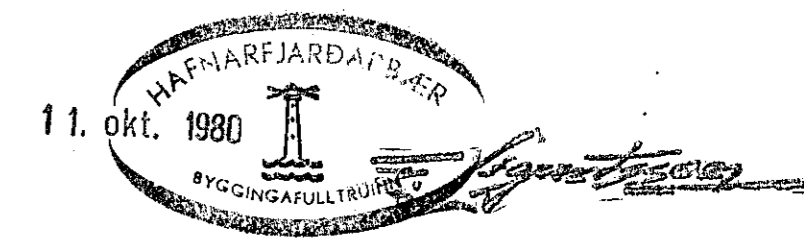

SKÝRINGAR SJÁ TEIKNINGU NR. 10.

SKÝRINGAR SJÁ TEIKN. NR. 10.

SKÚTAHRAUN 17, HAFNARFIRÐI	MÆLIKVAFDI 1:150 1:200	VERK 8872	TEIKN NR 12
PAK	Hanna Telma	Yfirarís: Samb:	DAGS SEPTEMBER
JÓHANN GUNNAR BERGÞÓRSSON VERKFR MFVI STRANDGÖTU 11 - HAFNARFIRÐI - Sími 53315	BREYTT		