




SNID A-A 1:20

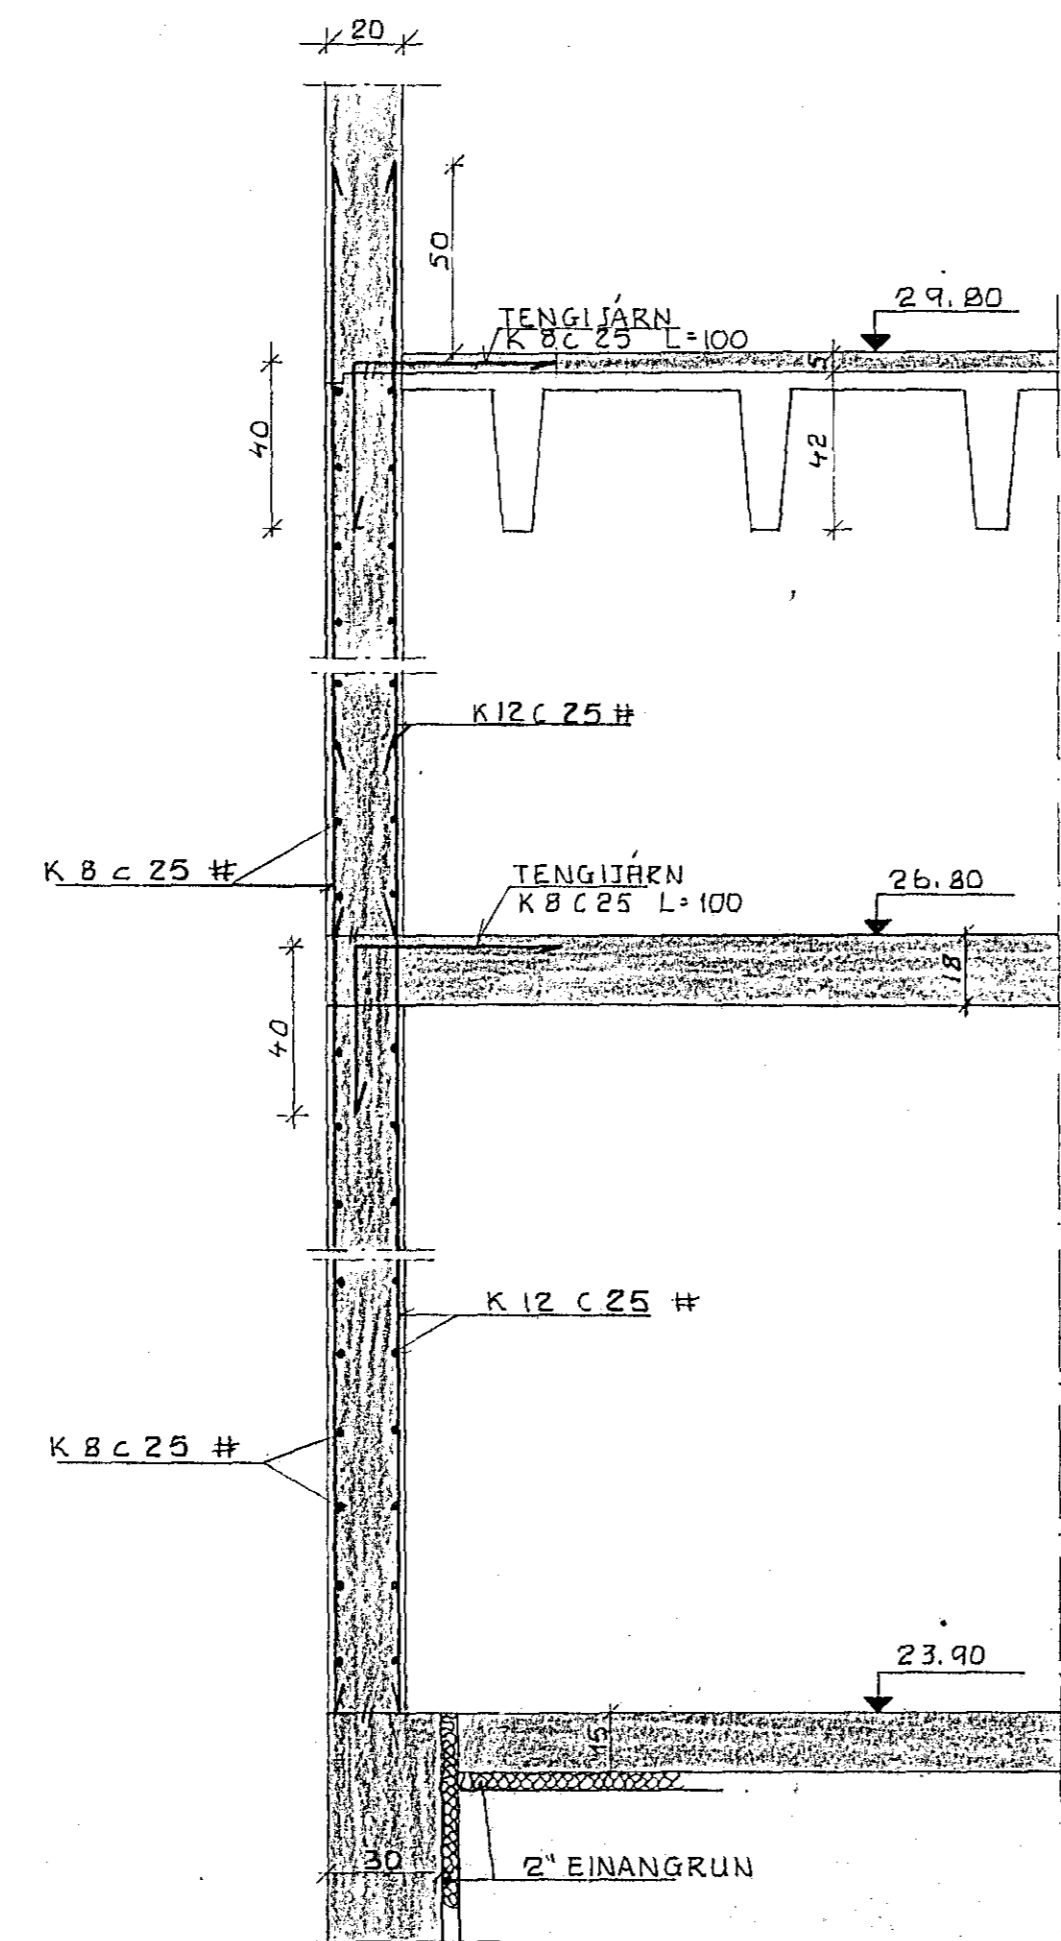


SNID B-B 1:20

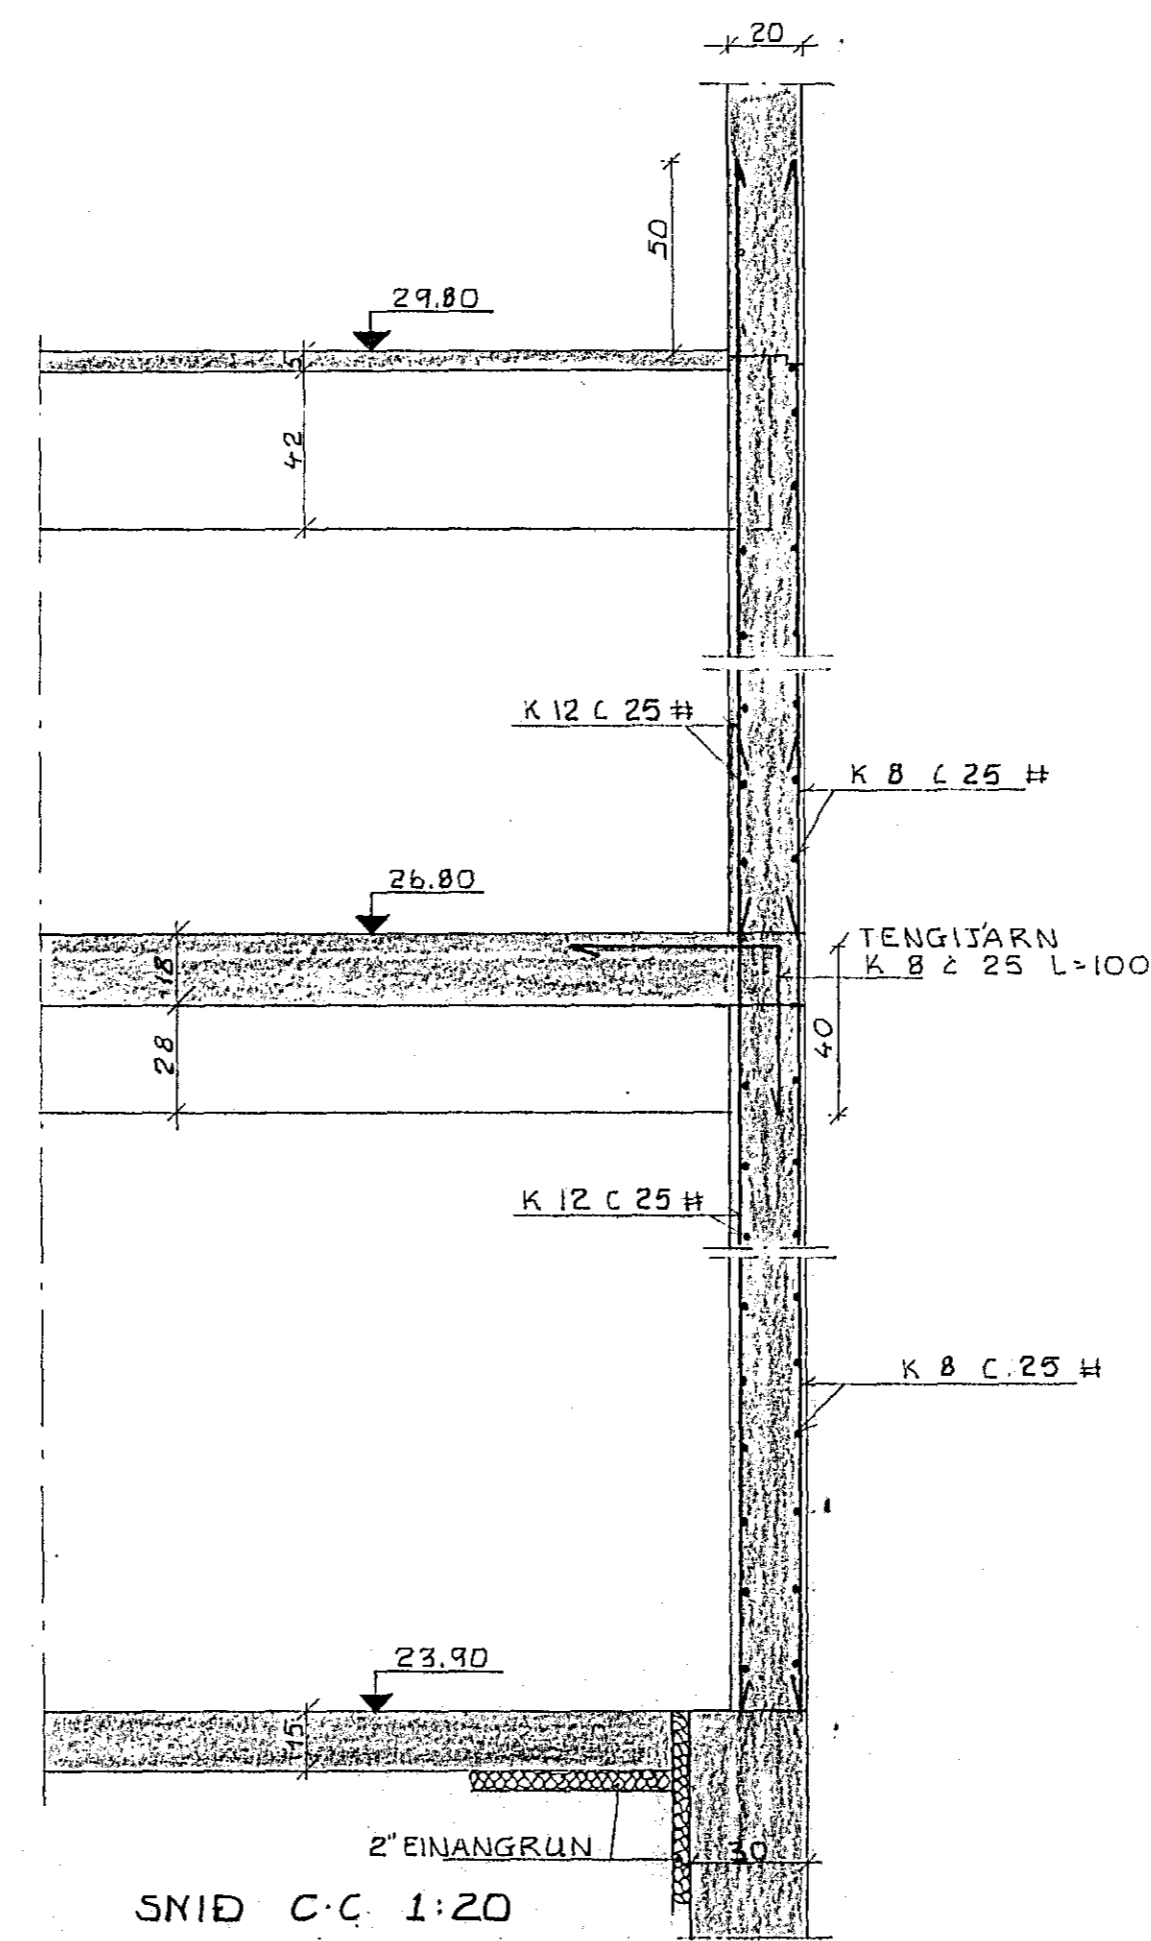


SNID C-C 1:20

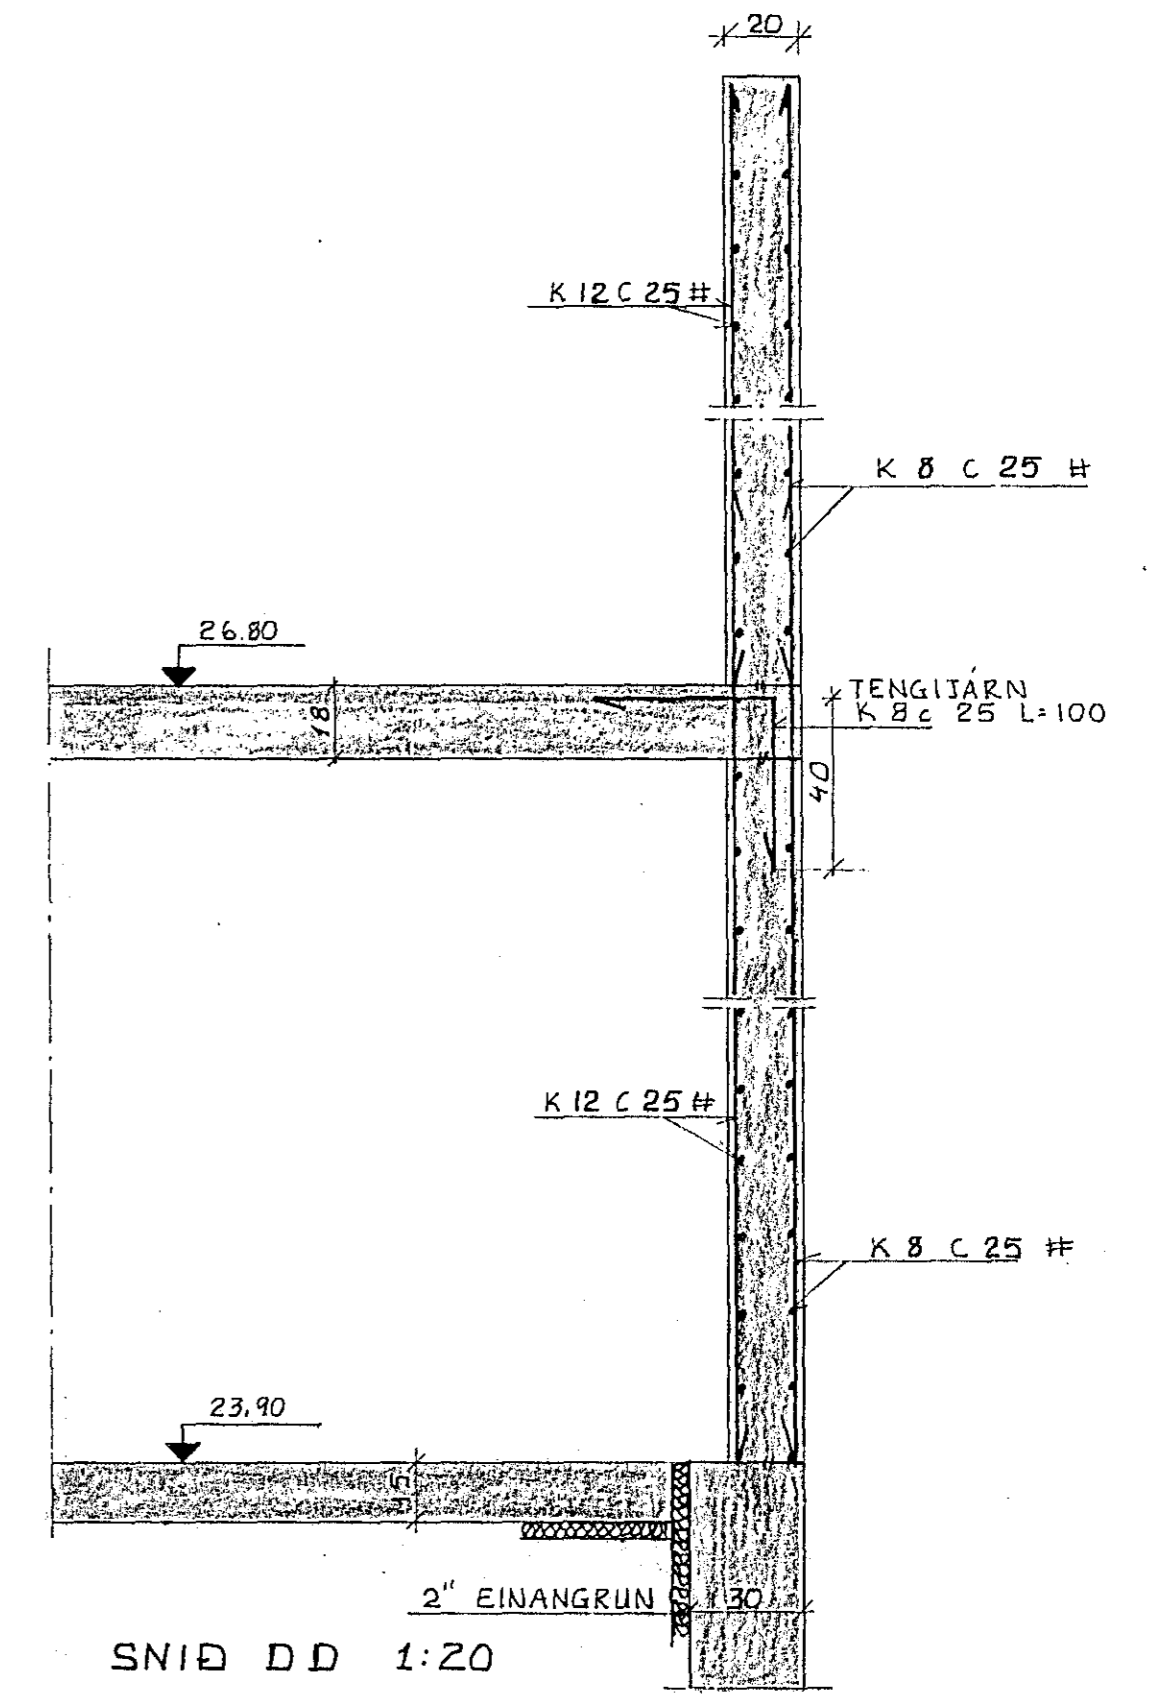


SNID D-D 1:20

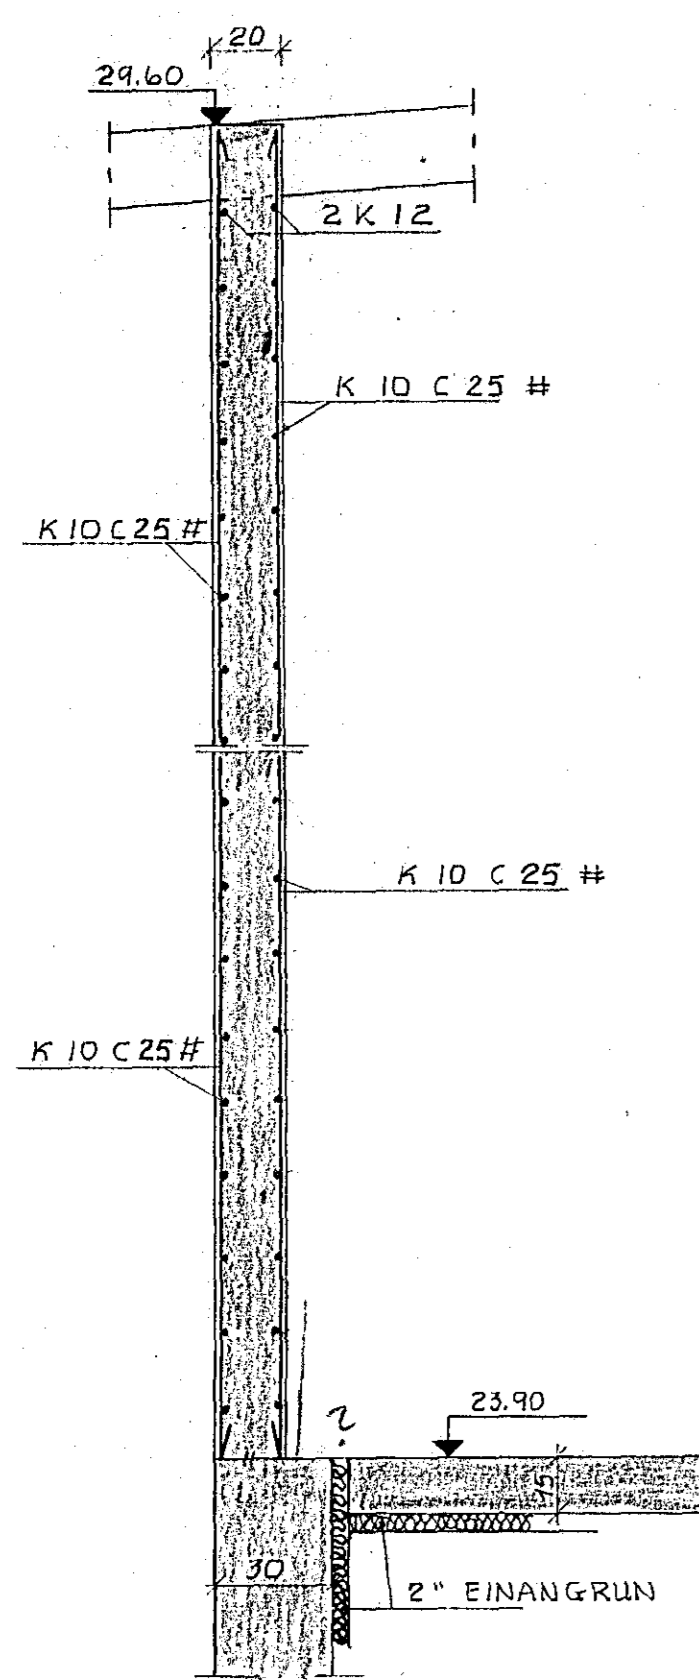


SNID E-E 1:20

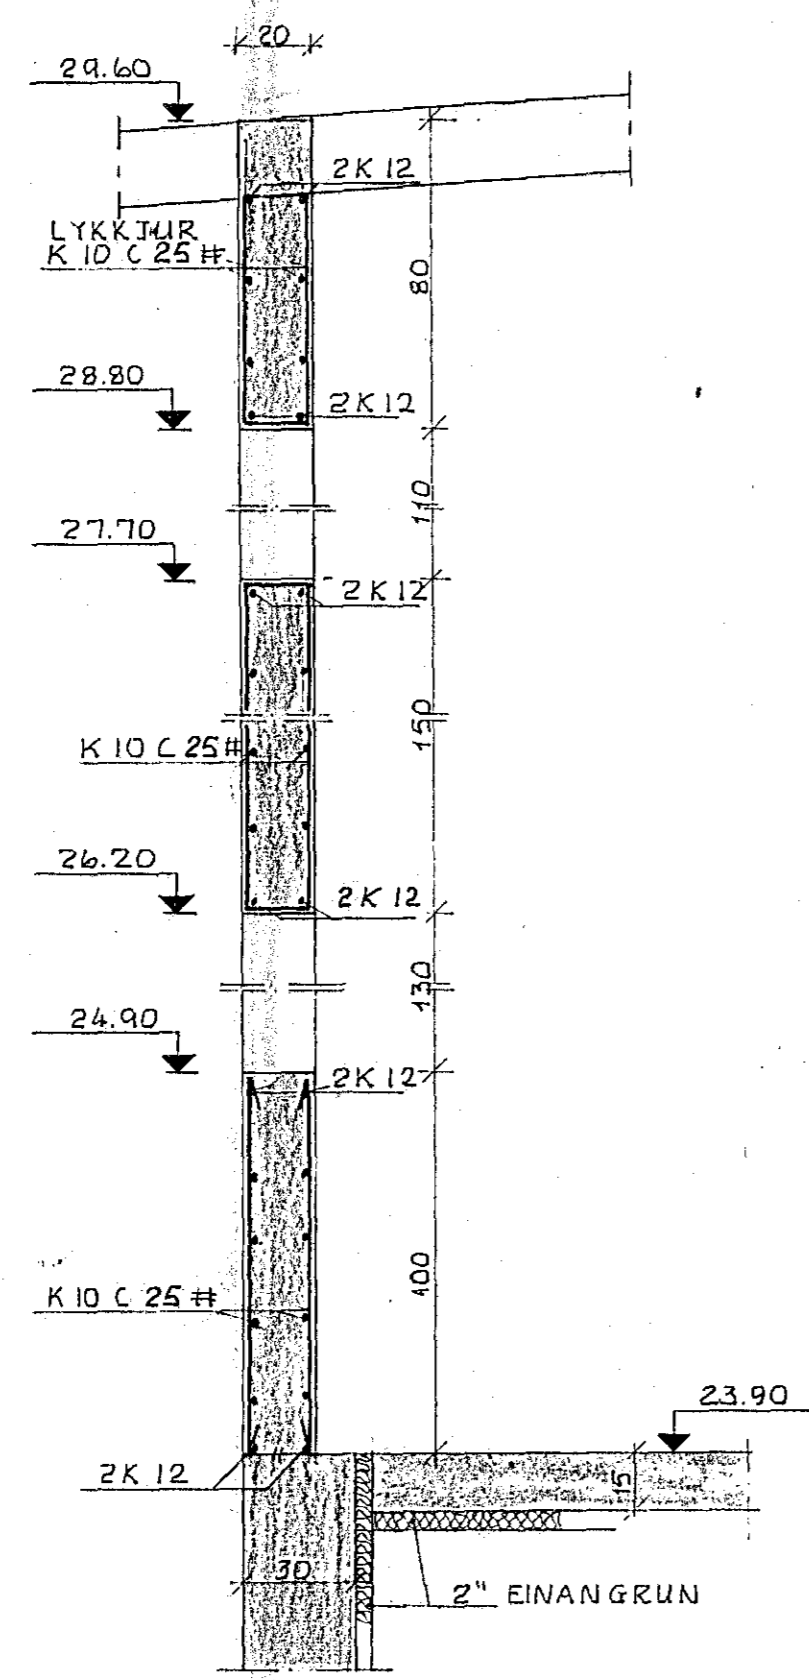


SNID F-F 1:20

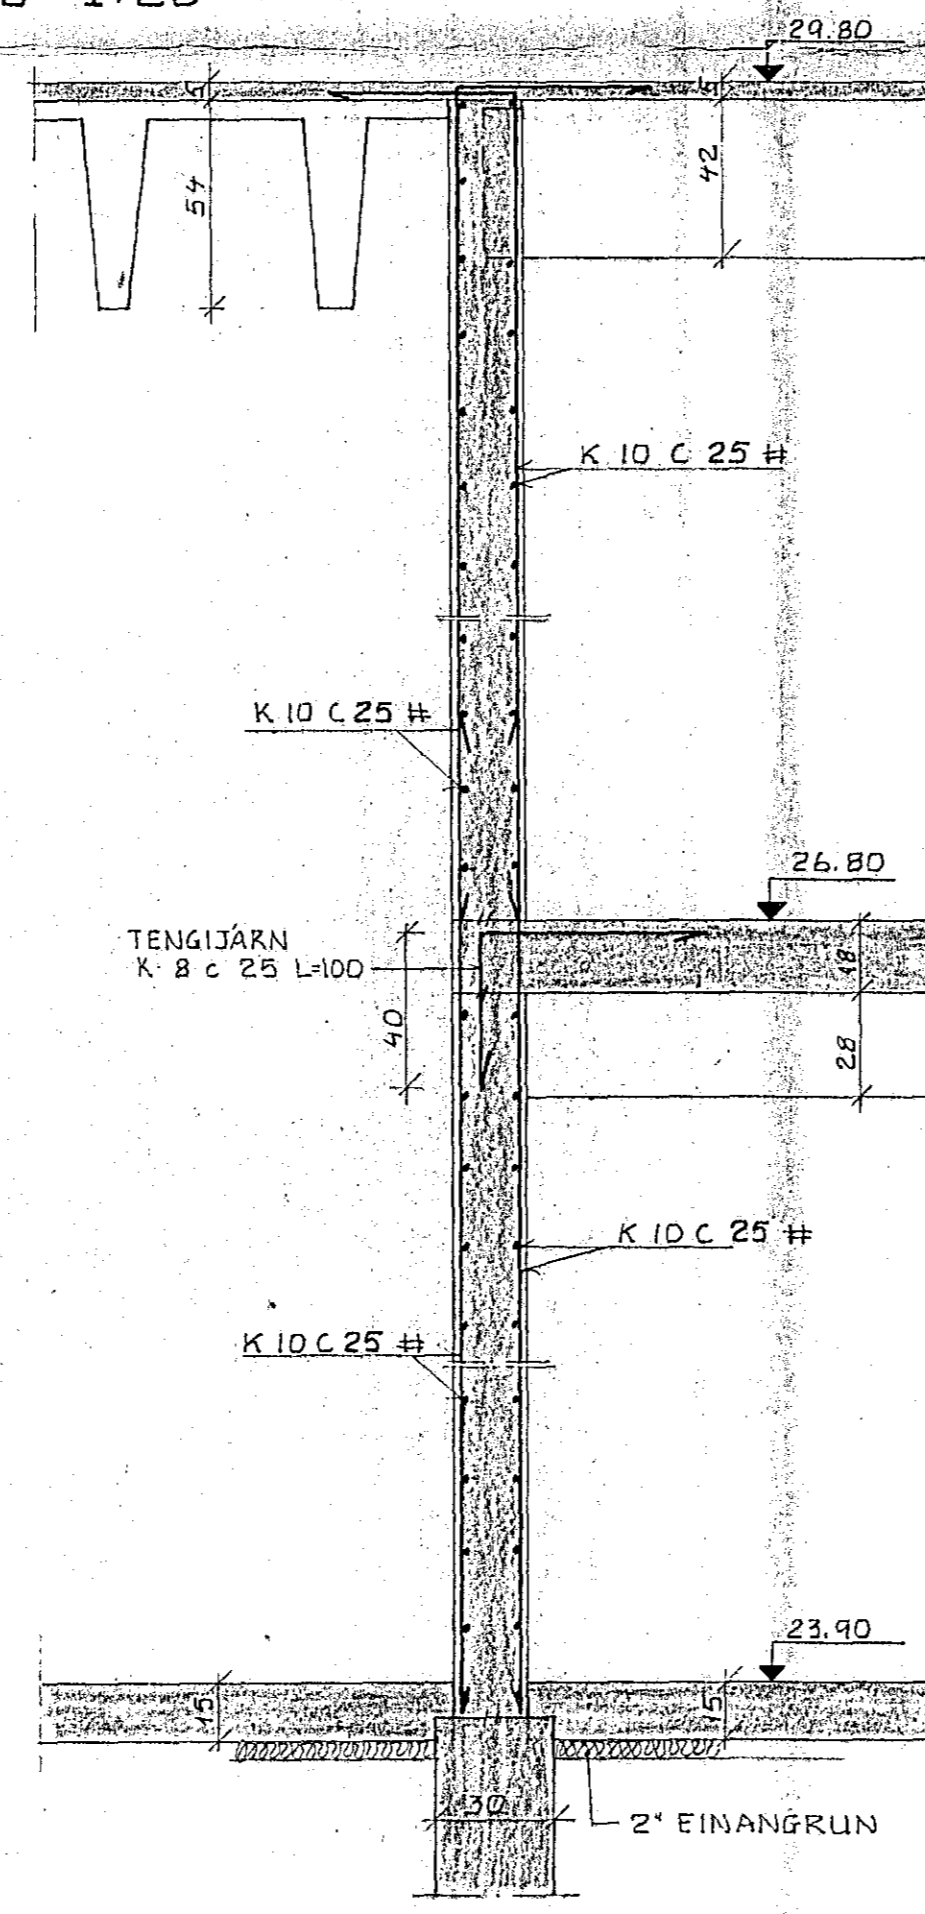


SNID G-G 1:20

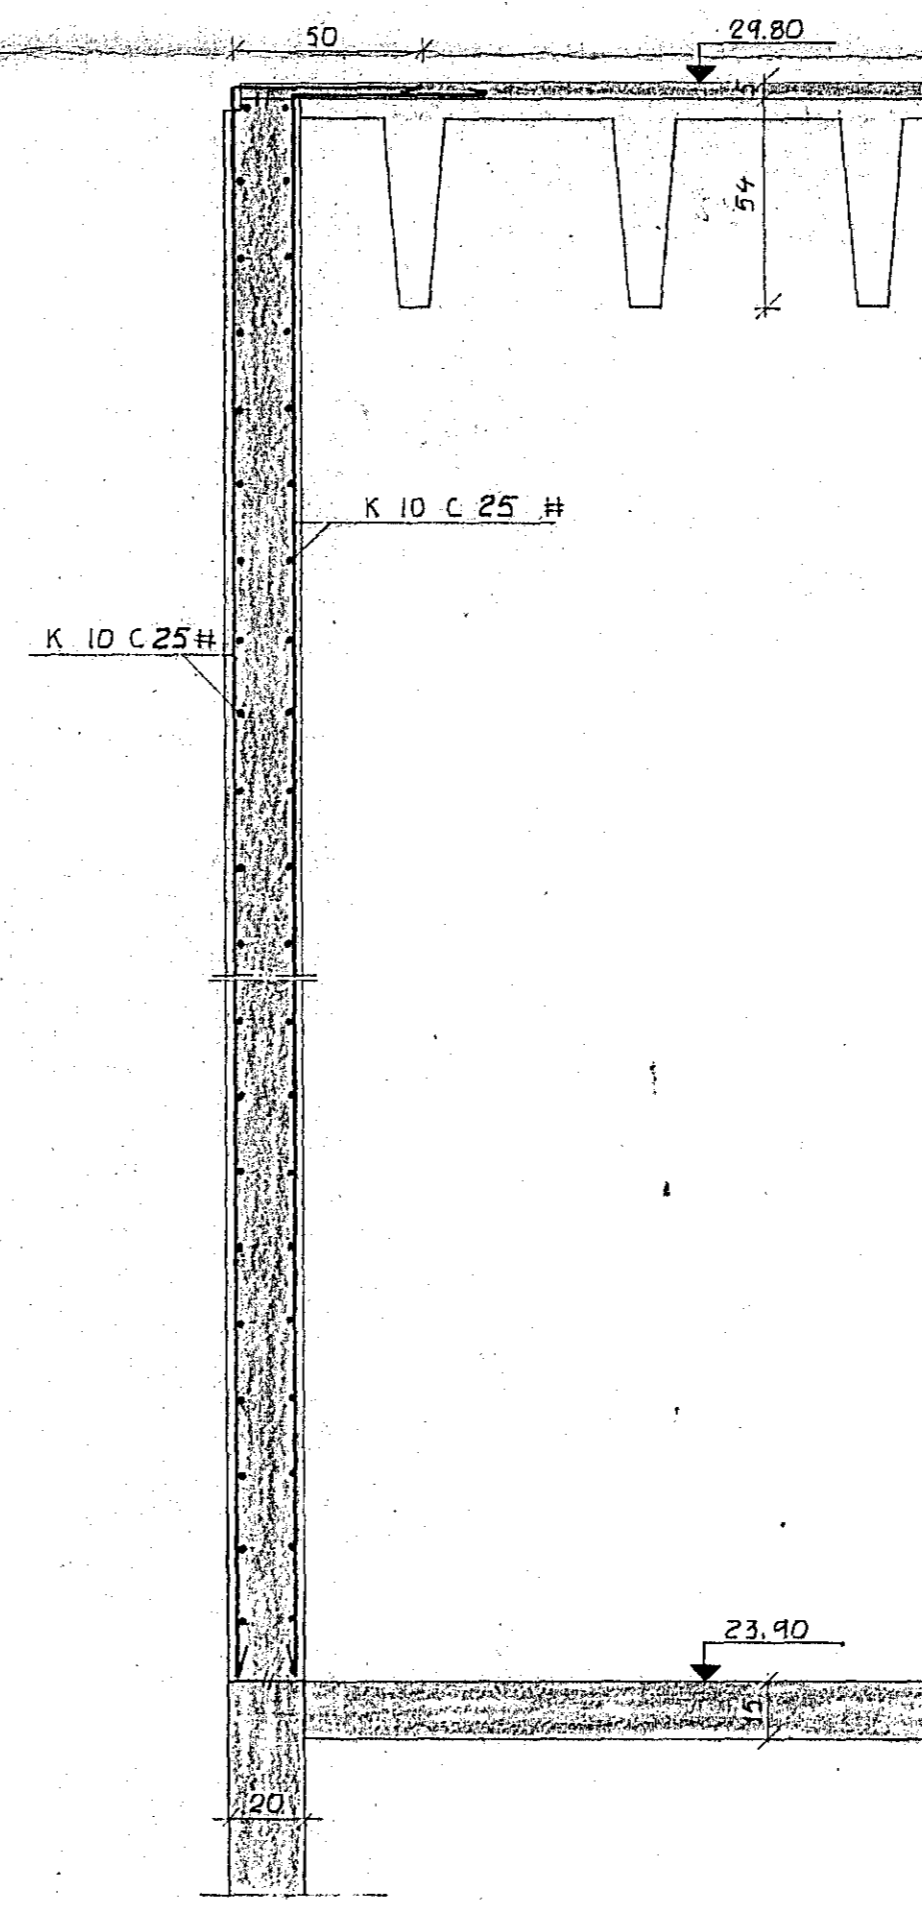


SNID H-H 1:20

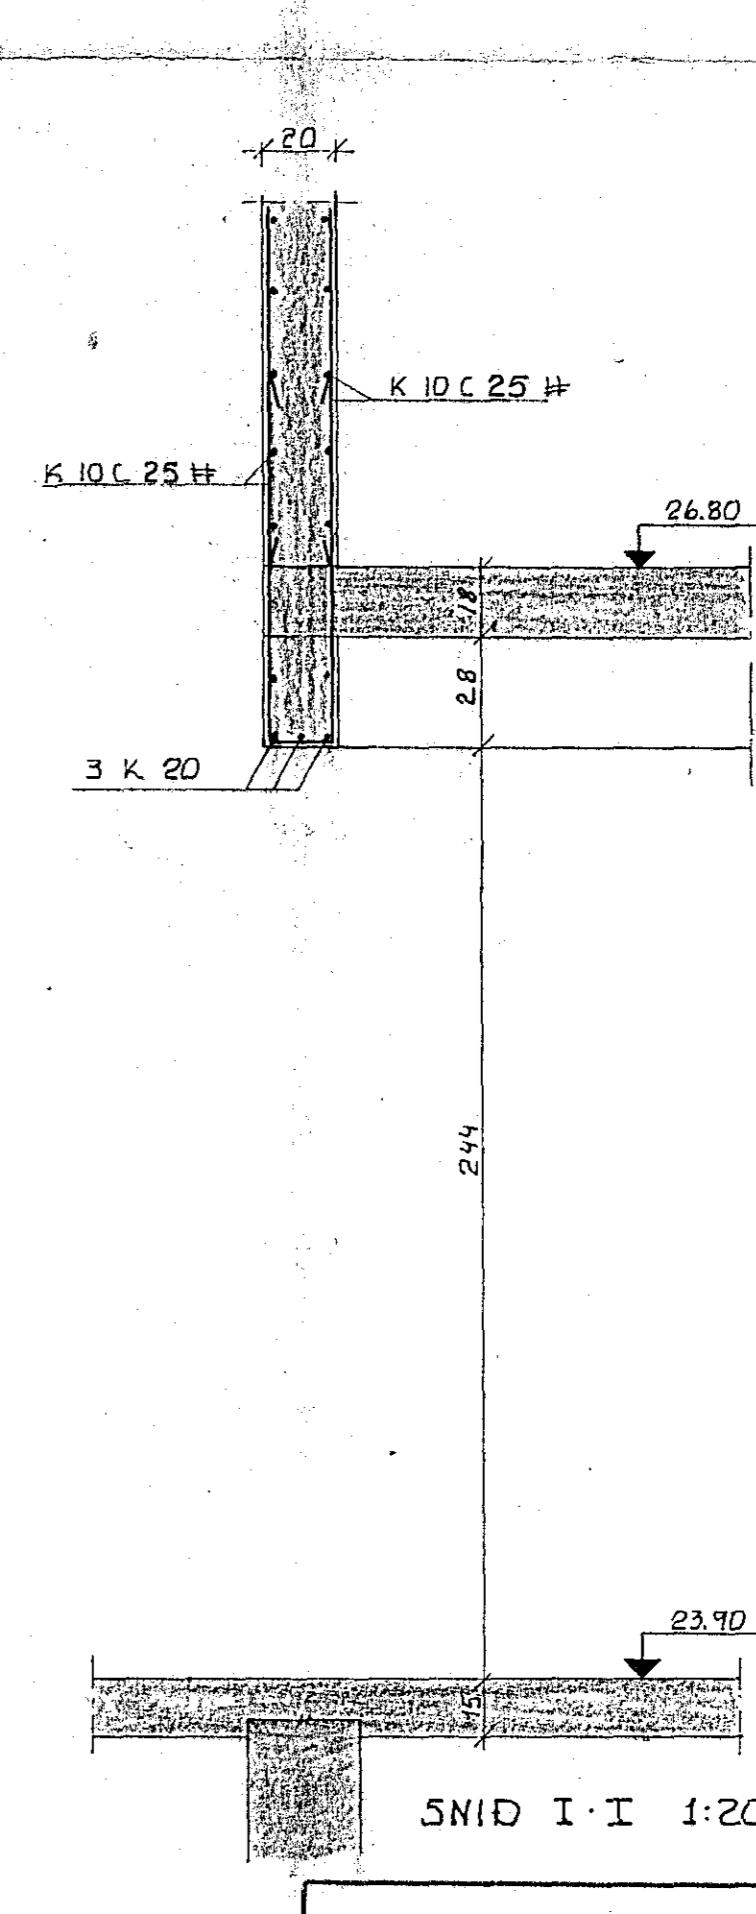


SNID I-I 1:20

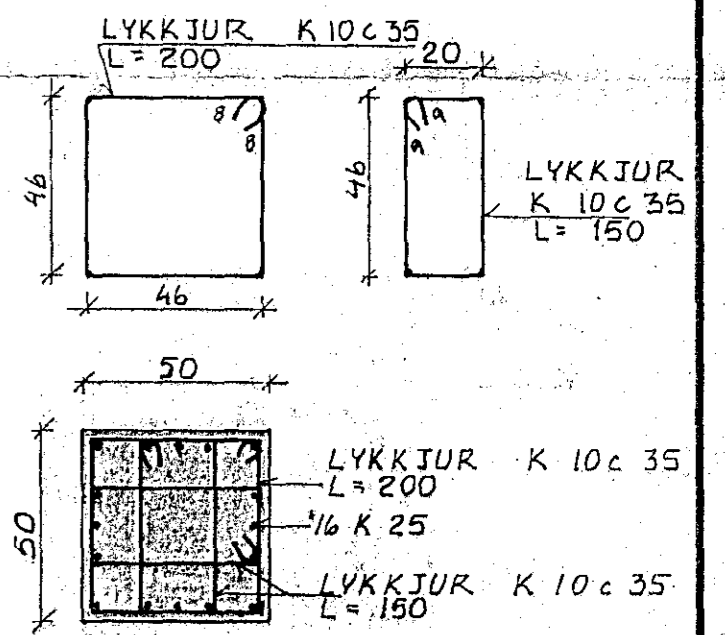

SÉRMYND II 1:20

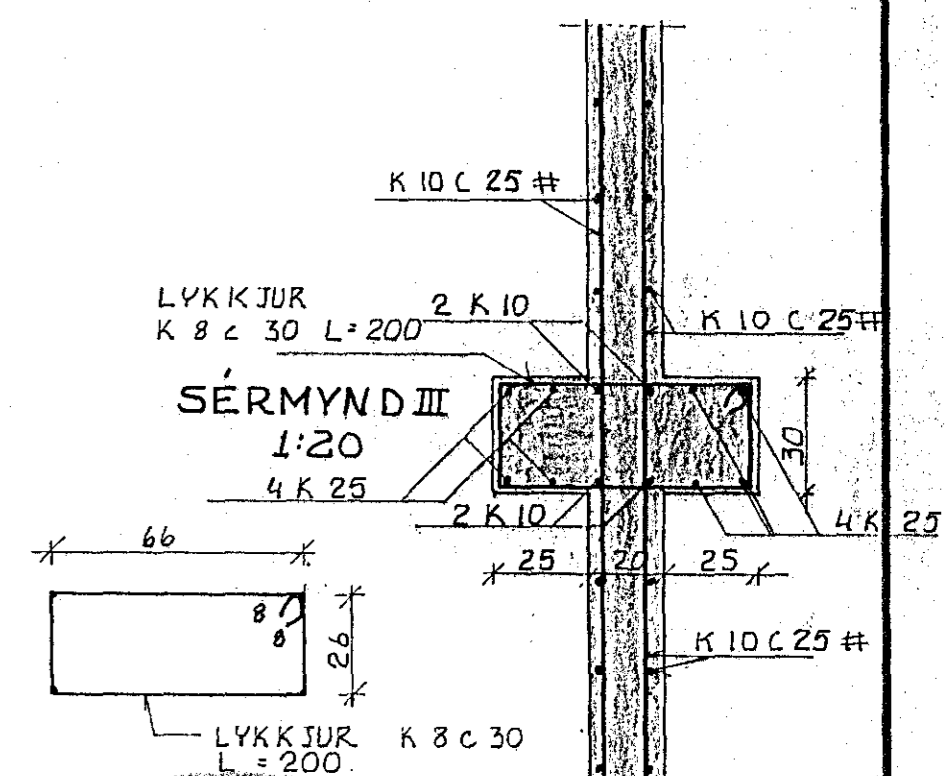

SÉRMYND III 1:20

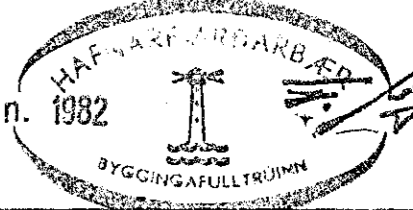24. jan. 1982


SKÚTAHRAUN 2, HAFNARFIRÐI	MÆLIKVÁRDI 1:20	VERK 801b	TEKNI NR 14
SNID Í VEGGI Á JARÐHFÆÐ	Hannað: Teiknað: 3.2.	Yfirfarir: Samþ. 20.	DAGS JAN. 8.
JÓHANN GUNNAR BERGÞÓRSSON VERKFR M/FI	BREYTT OKT. '81		
STRANDGÖTU 11 - HAFNARFIRÐI - Sími 53315			