



GERD G RP 54 / 120 13 STK.

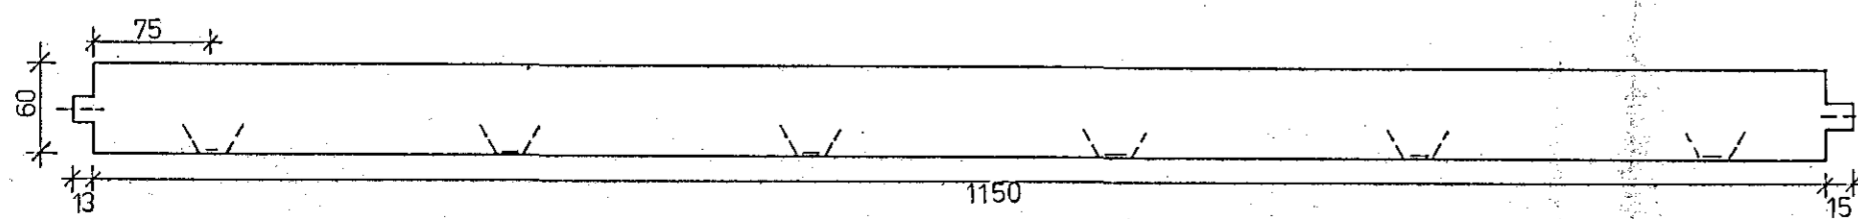

GERD I RP 54 / 60 1 STK.

NOTALAG 800 kg/m²

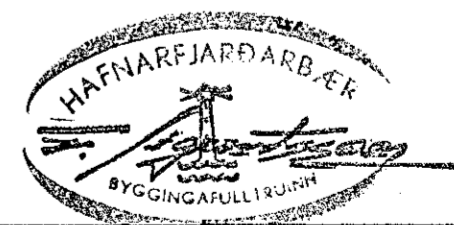

SKÚTAHRAUN 2, HAFNARFIRÐI	MÆLIKVARÐI 1:50	VERK 8016	TEIKN NR 1.7 B
	RIFJAPLÖTUR OG 'ASTEYPUBENDING '1 GÖLFI 1. HÆÐAR 2. AFANGI	Hannað: <i>O.V.</i> Teiknað: <i>Ell.</i>	Yfirfarið: <i>O.V.</i> Samb: <i>O.V.</i> DAGS FEB. '83.
JÓHANN GUNNAR BERGPÓRSSON VERKFR MVFI STRANDGÖTU 11 — HAFNARFIRÐI — SÍMI 53315	BREYTT		