

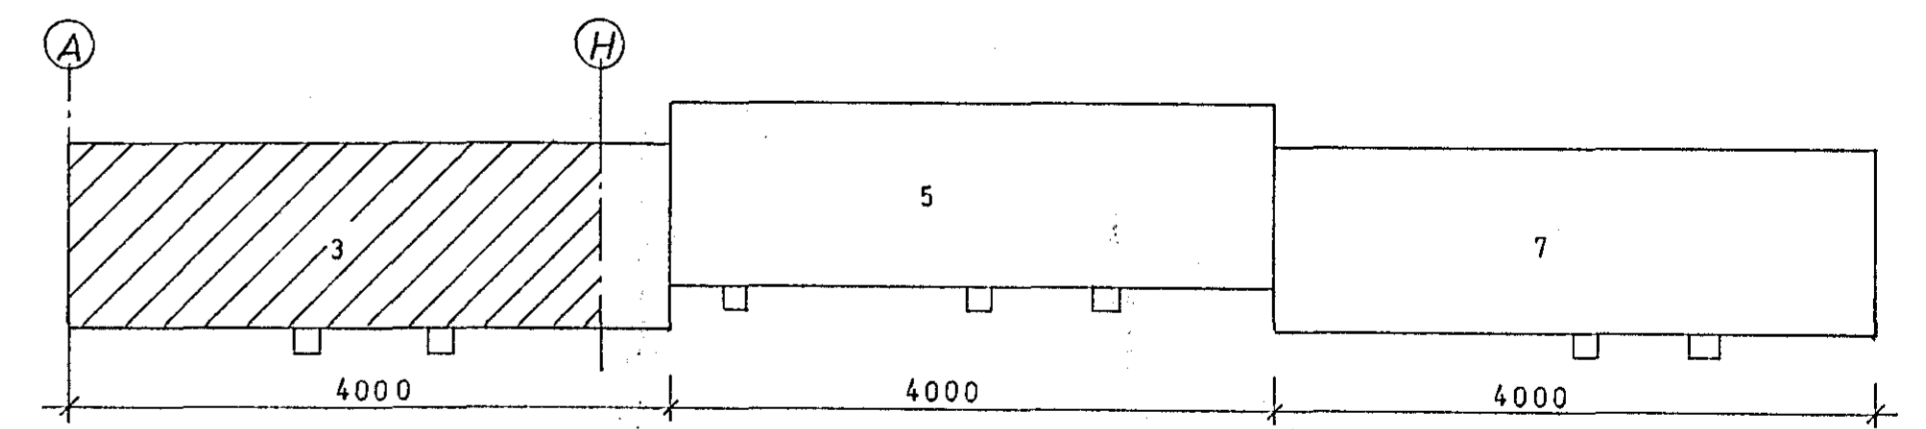


GRUNNMYND ÞAKS 1:50

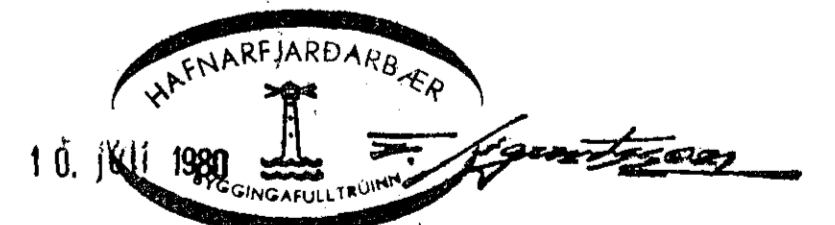

SÉRMYND I 1:20

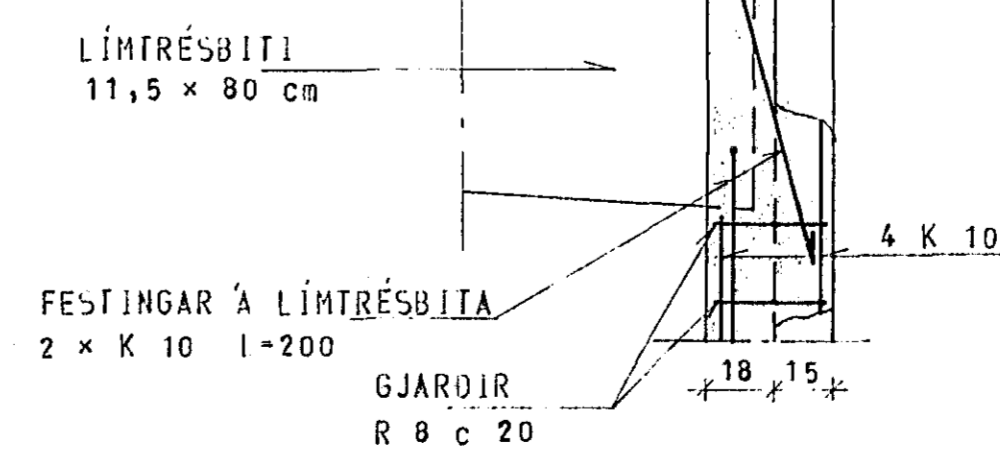

SKÝRINGAR SJA TEIKN. NR. 1.0

SKÚTAHRAUN 3, HAFNARFIRDI	MELIKVARDI 1:5 1:20 1:50	VERK 7923	TEIKN NR 1.3
ÞAK SNID OG SÉRMYNDIR	Hanna Teiknað: BR	Yfirfarið Samb.	DAGS MAI '80.
JÓHANN GUNNAR BERGÞÓRSSON VERKFR MVFI STRANDGÖTU 11 - HAFNARFIRDI - Sími 53315	BREYTT		