





GRUNNMYND 1:50

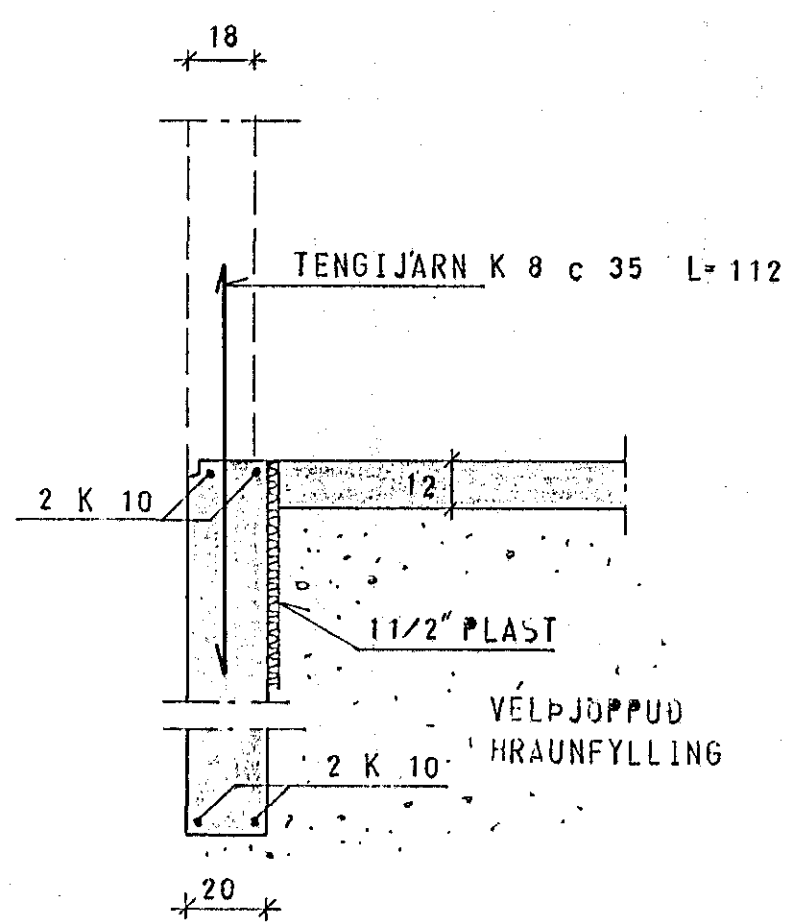

SNID a 1:20

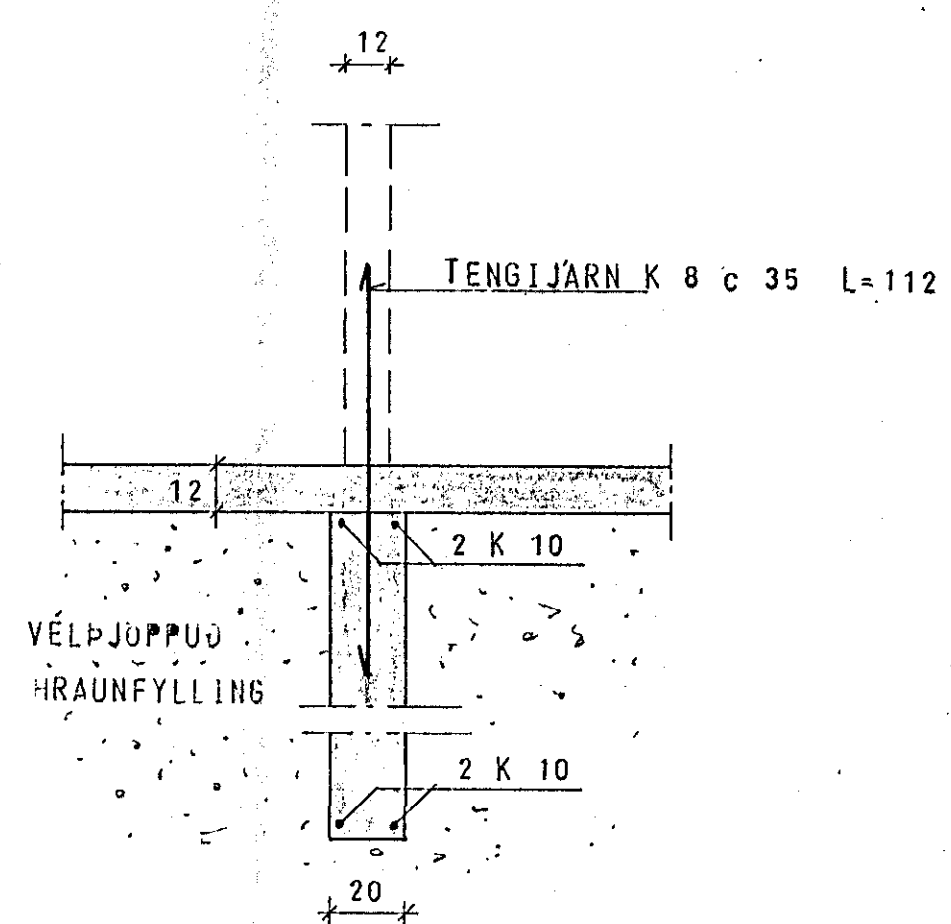

SNID b 1:20

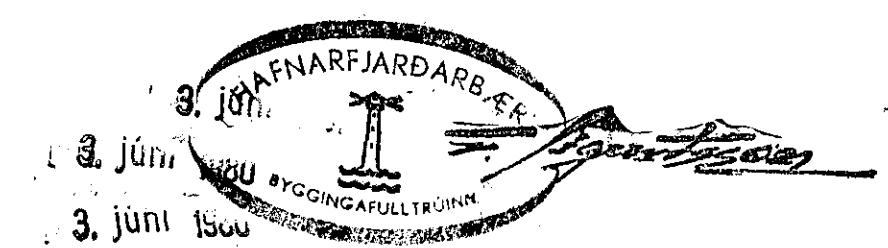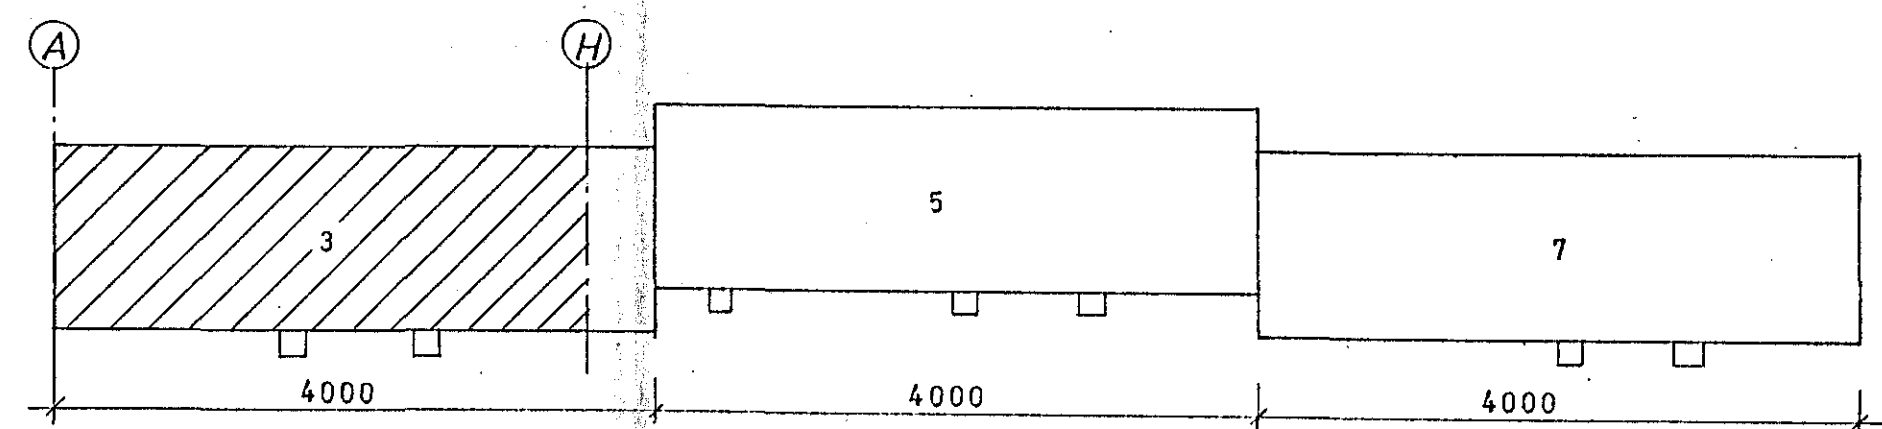

SKÝRINGAR SJÁ TEIKN NR. 1.0

SKÚTAHRAUN 3, HAFNARFIRDI	MÆLIKVARÐI 1:50 1:20	VERK 7923	TEIKN NR. 1.1
UNDIRSTÖÐUR	Hanna Teiknað: <i>[Signature]</i>	Yfirfarð: Samb:	DAGS JAN. 80.
JÓHANN GUNNAR BERGÞÓRSSON VERKFR MVFI STRANDGÖTU 11 - HAFNARFIRDI - SÍMI 53315	BREYTT		