





GRUNNMYND PAKS 1:50

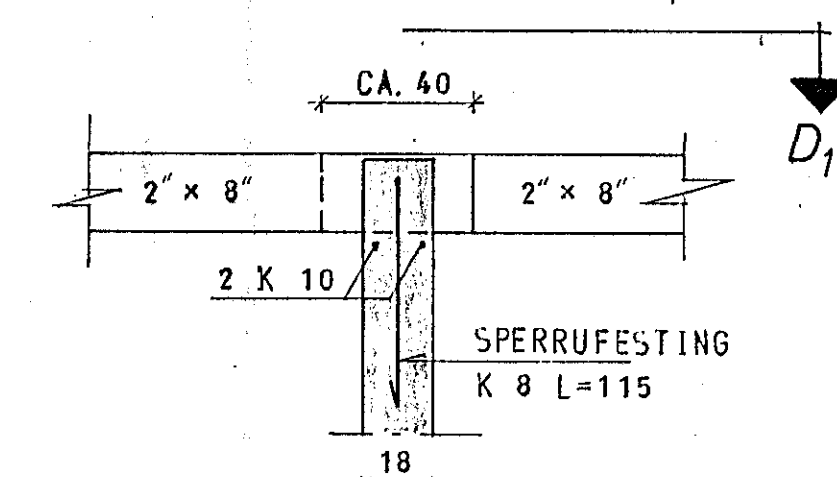


SNID D 1:20

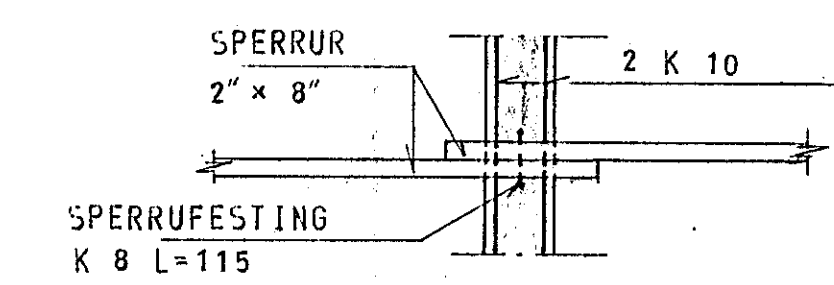


SNID D<sub>1</sub> 1:20

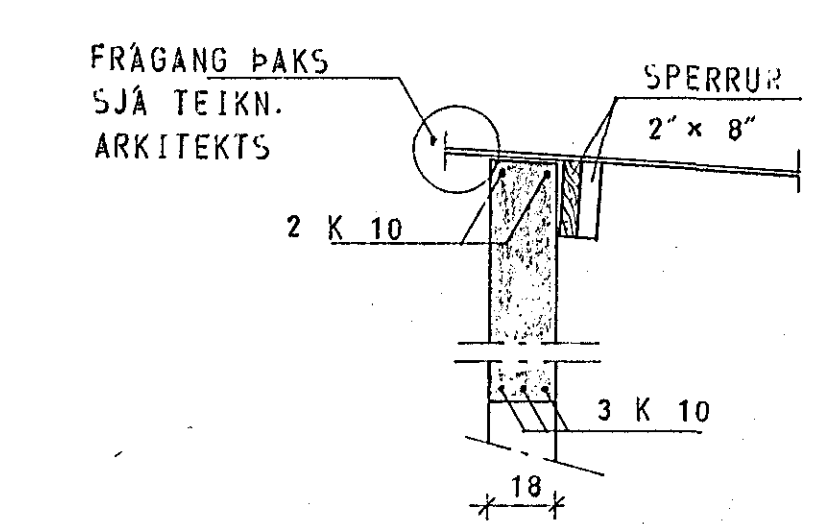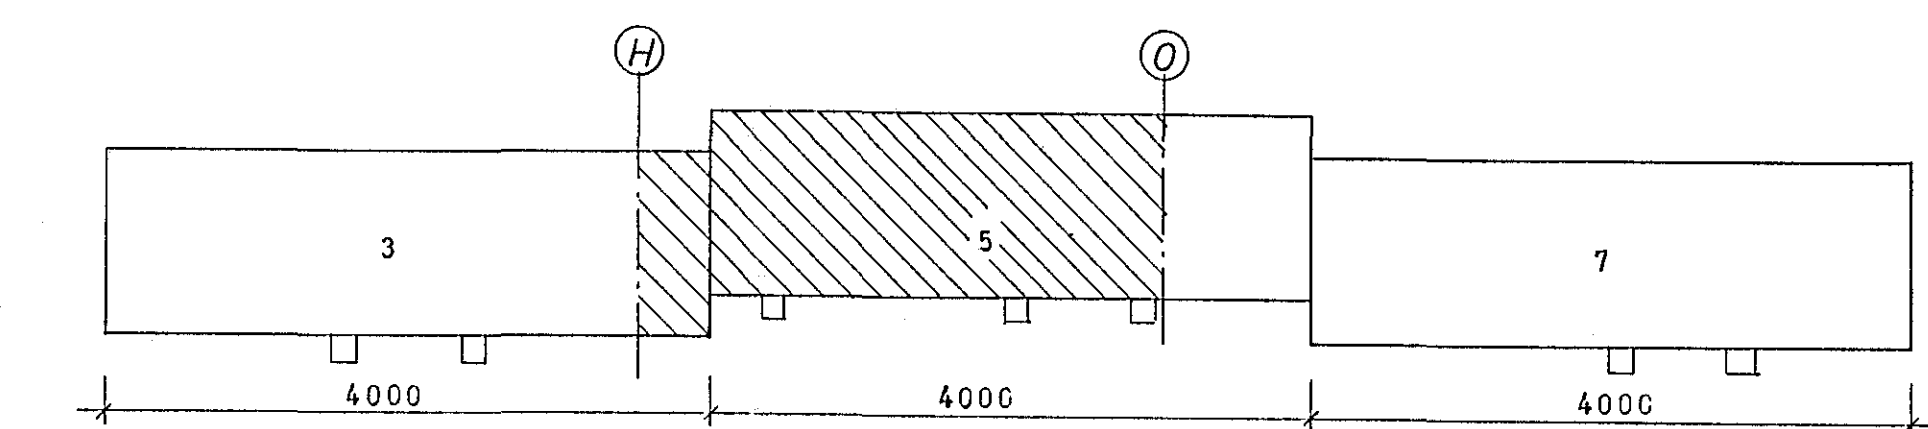


SNID A 1:20

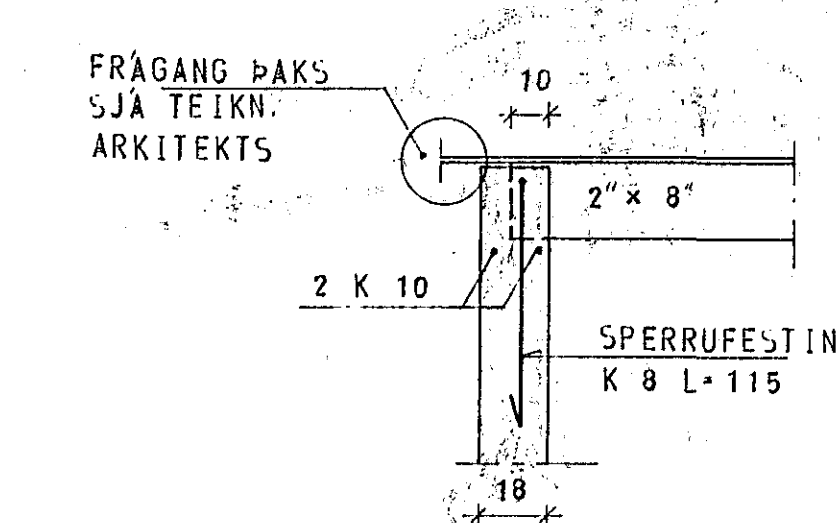


SNID B 1:20

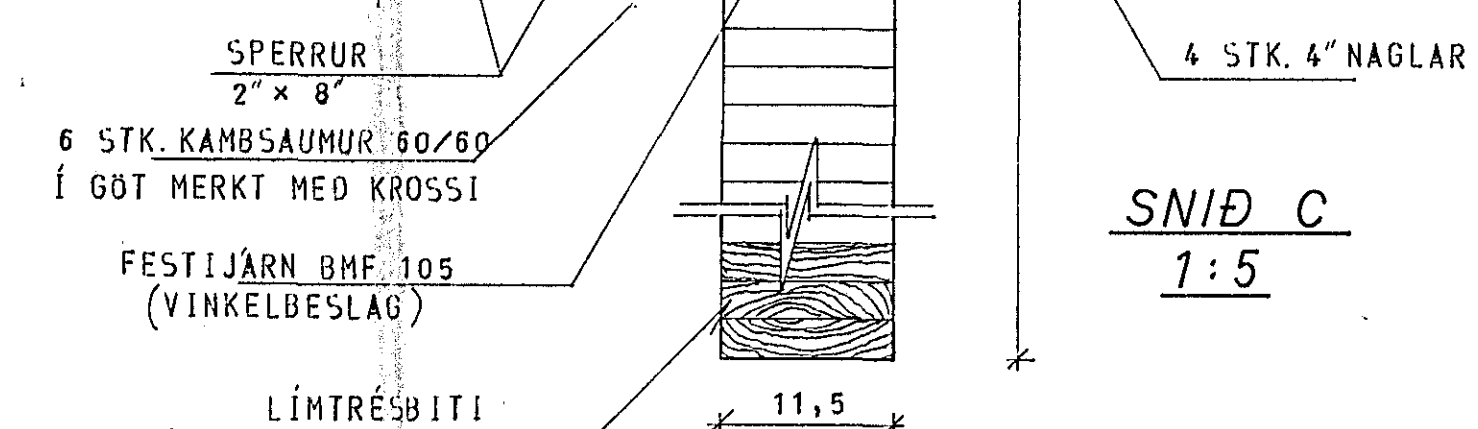


SNID C 1:5

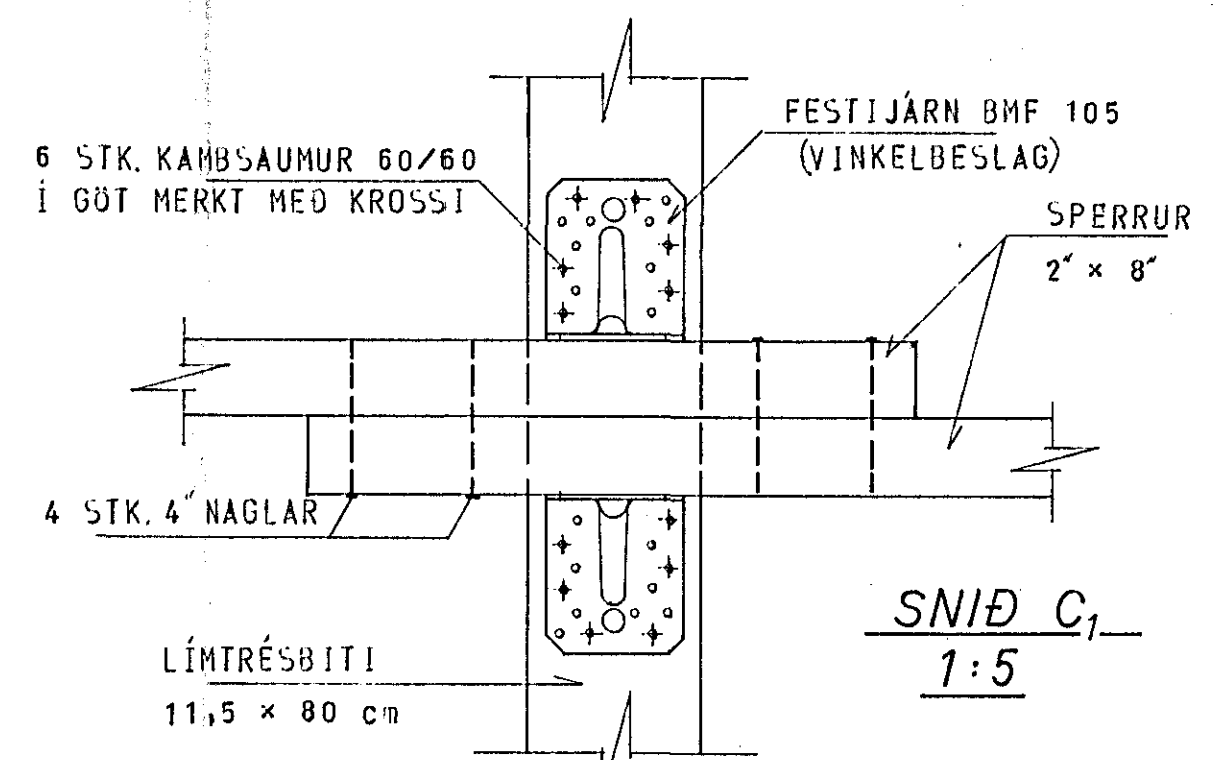

SNID C<sub>1</sub> 1:5

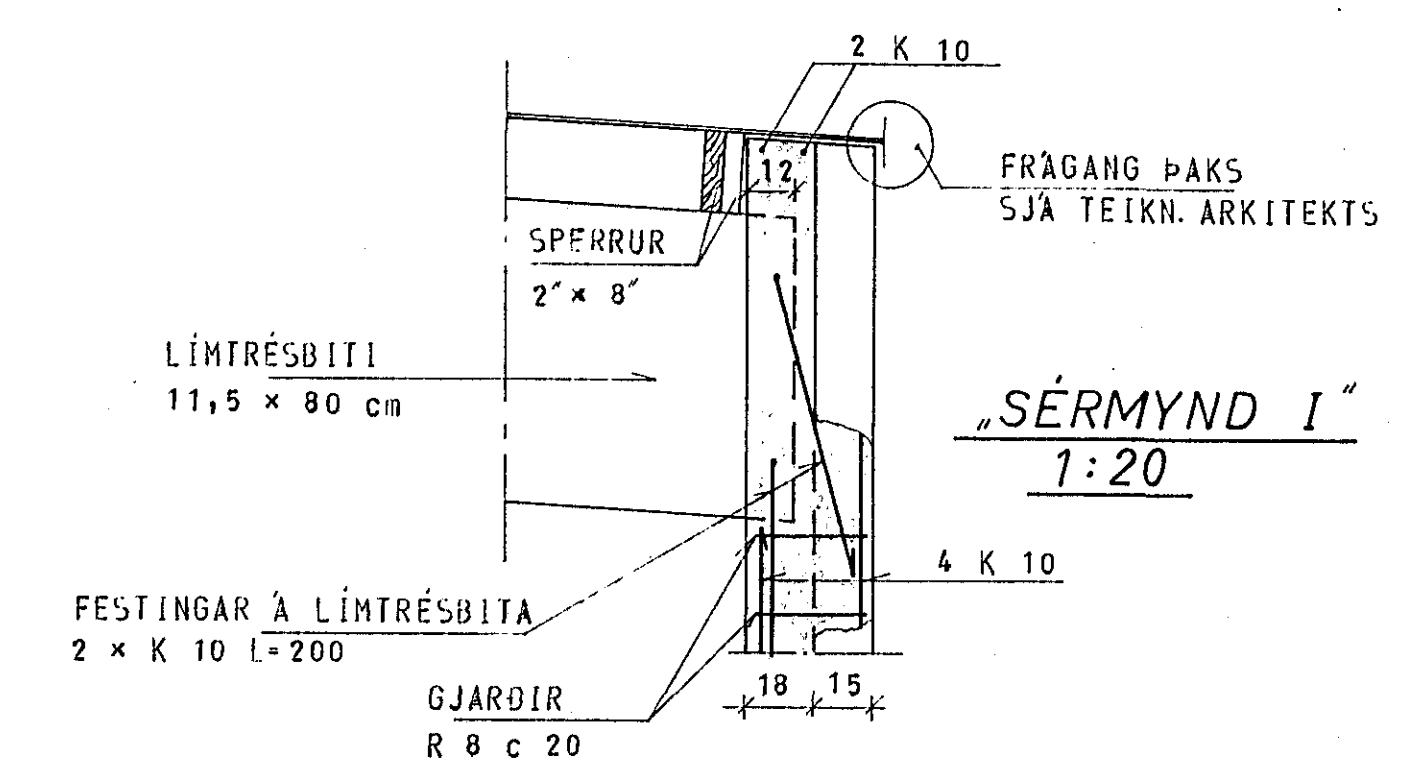

„SÉRMYND I“ 1:20

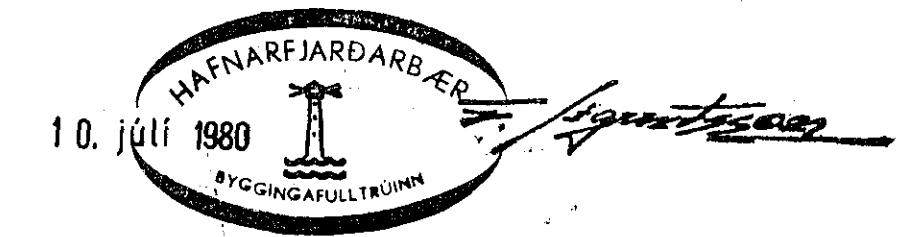

SKÝRINGAR SJA TEIKN. NR. 1.0

SKÚTAHRAUN 3-5, HAFNARFIRDI	MÆLIKVARDI 1:5, 1:20 1:50	VERK 7923	TEIKN NR 1.3A
PAK SNID OG SÉRMYND	Hanna: <i>[Signature]</i>	Yfirarið: Samb	DAGS MAI '80.
JÓHANN GUNNAR BERGPÓRSSON VERKER MVFI STRANDGÖTU 11 - HAFNARFIRDI - Sími 53315	Talknað: <i>[Signature]</i>	BREYTT	