




GRUNNMYND PAKS 1:50

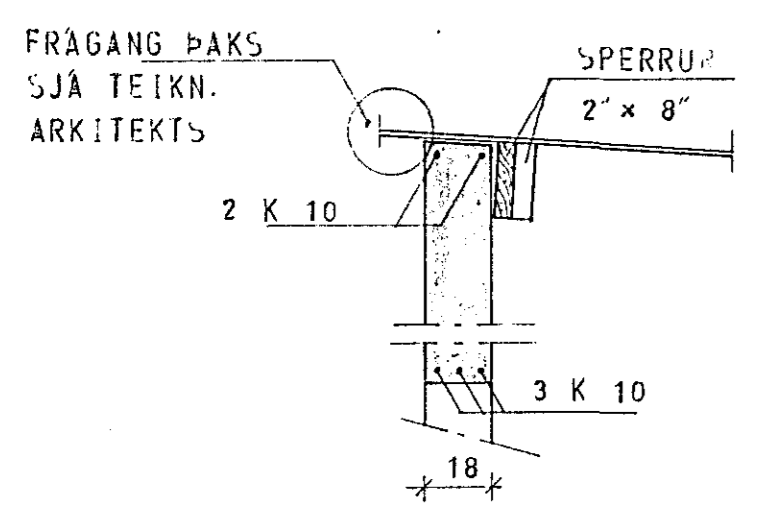


SNID A 1:20

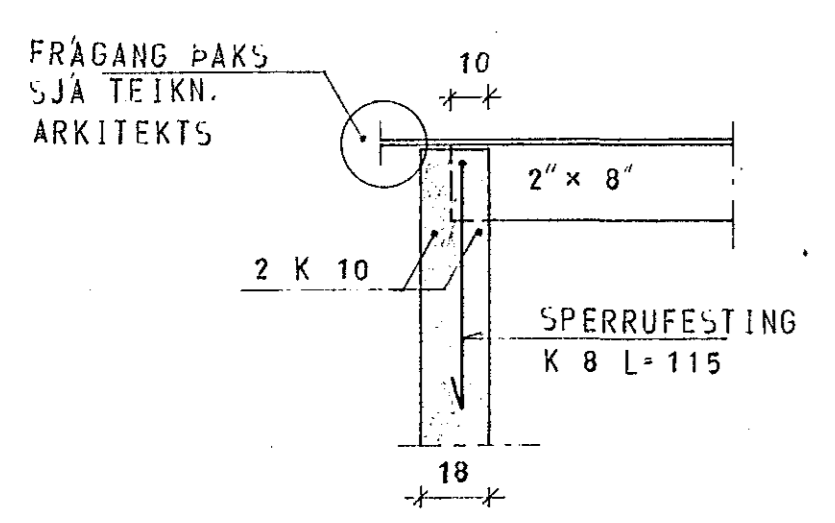


SNID B 1:20

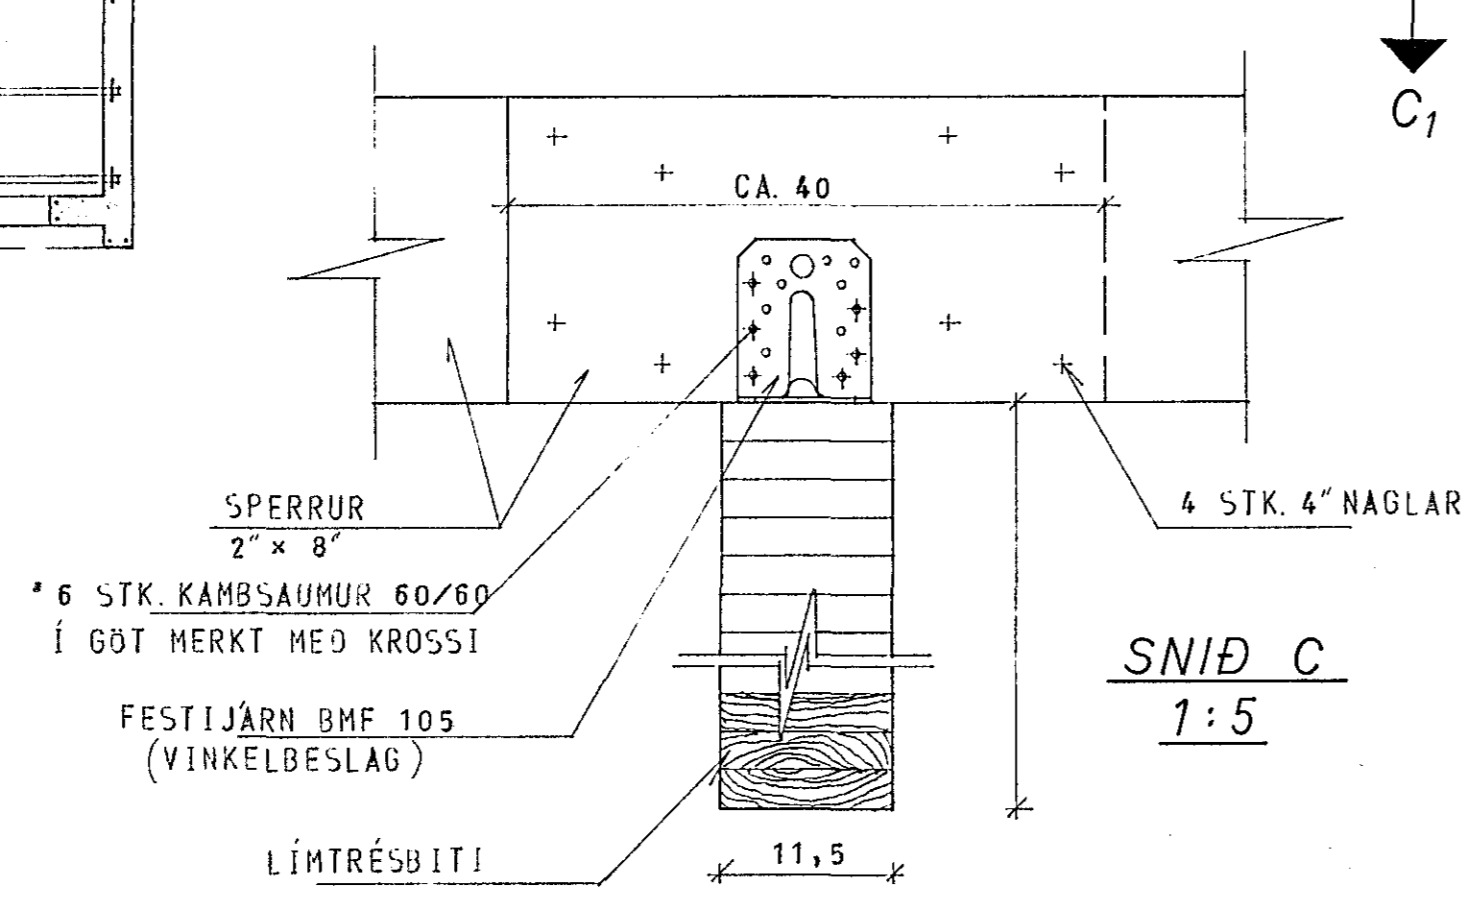


SNID C 1:5

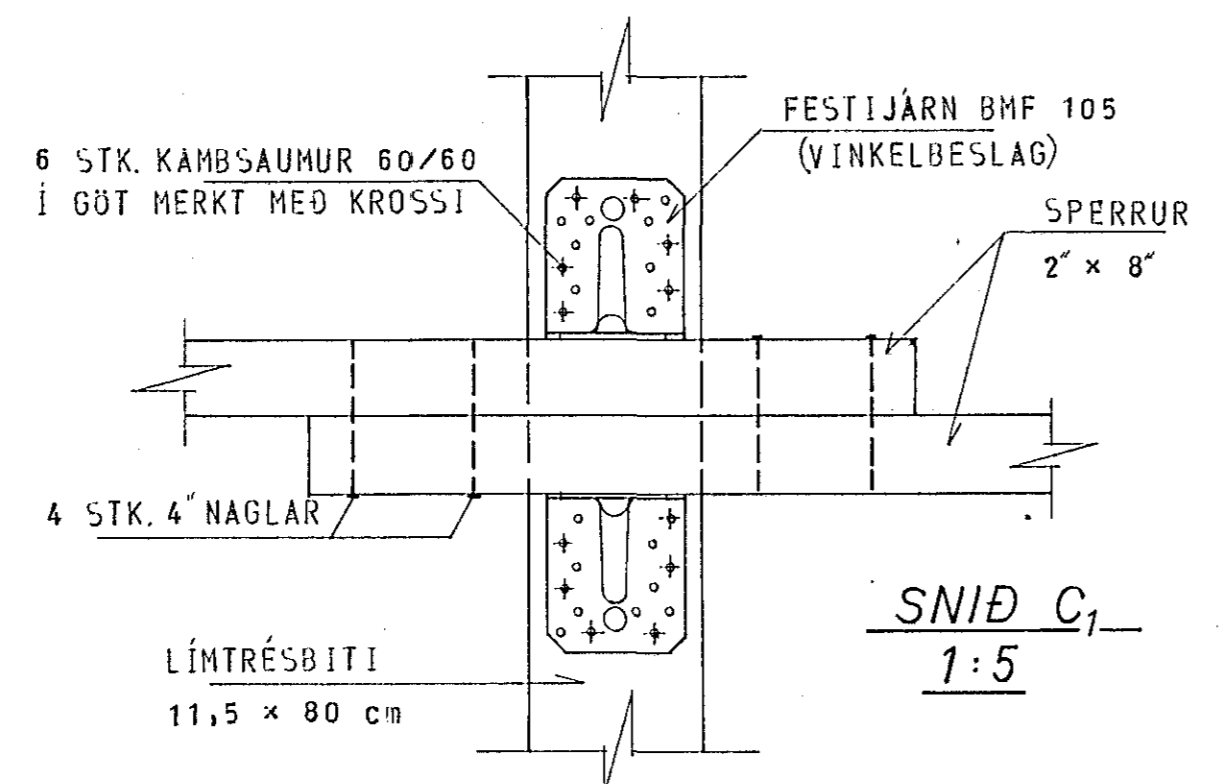


SNID C<sub>1</sub> 1:5

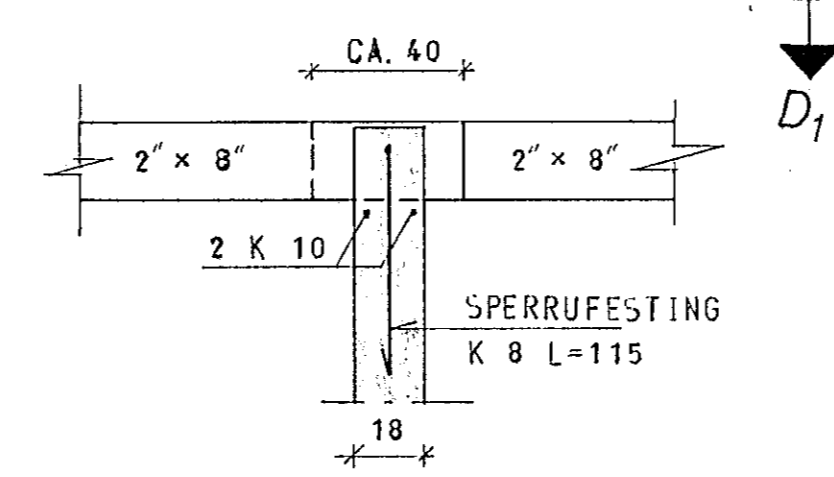



SNID D 1:20

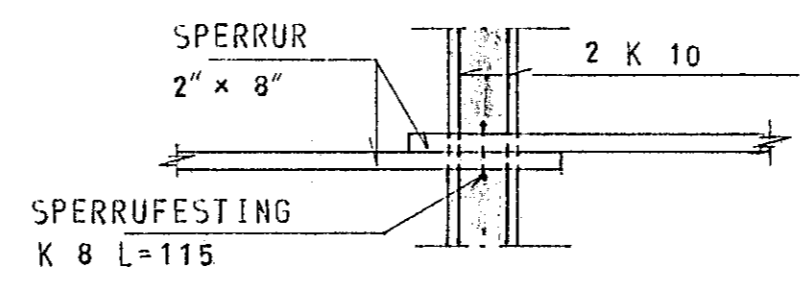

SNID D<sub>1</sub> 1:20

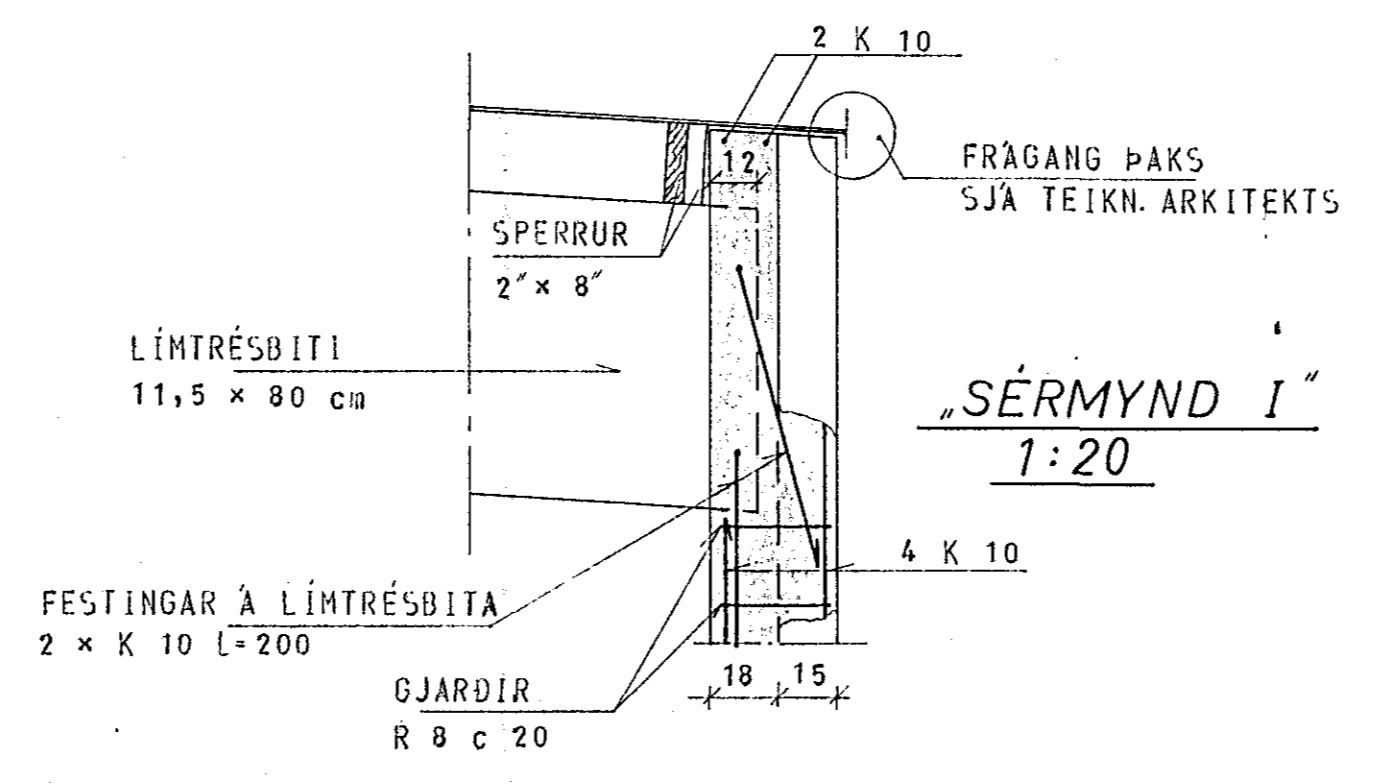

SÉRMYND I" 1:20

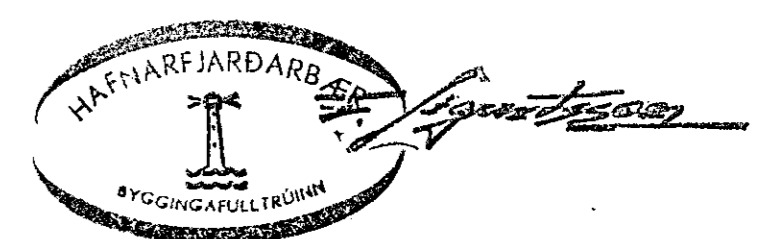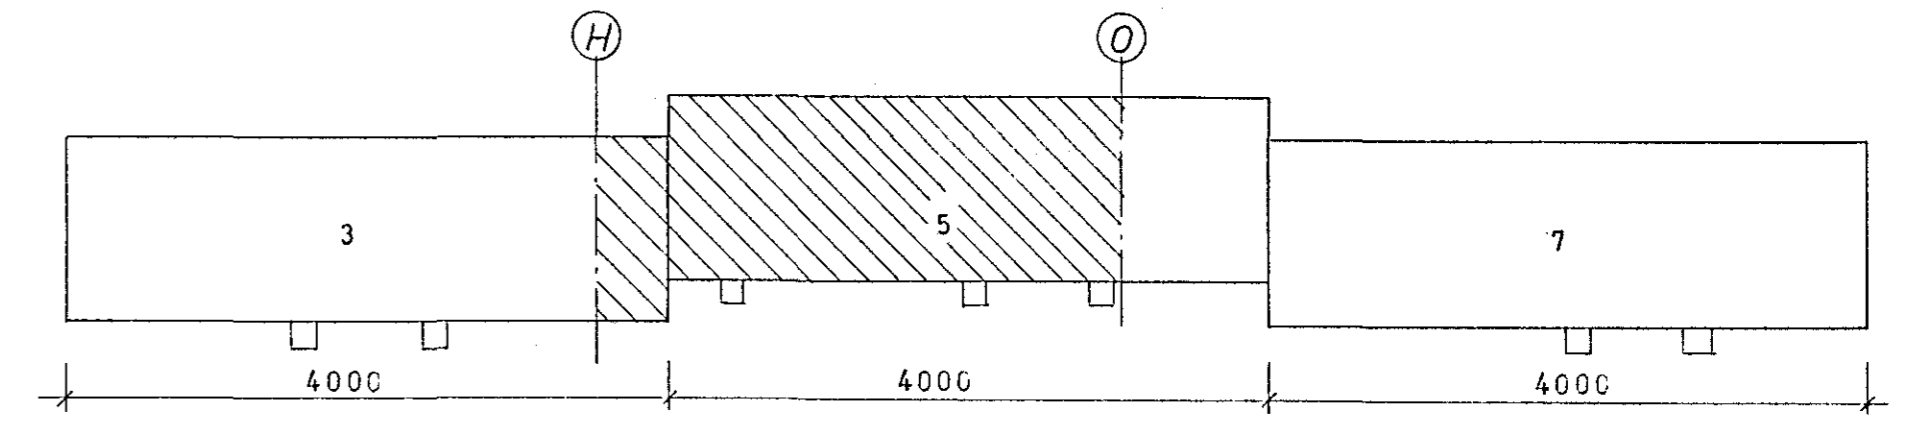

SKÝRINGAR SJÁ TEIKN. NR. 1.0

SKÚTAHRAUN 3-5, HAFNARFIRDI	MÆLIKVAÐI 1:5, 1:20 1:50	VEHA 7923	TEIKN NR 1.3A
PAK SNID OG SÉRMYND	Hannað Teiknað GP	Virfandi Samb	DAGS HA: 80.
JÓHANN GUNNAR BERGPÓRSSON VERKFR. MVFI	BREYTT		
STRANDGÖTU 11 - HAFNARFIRDI - Sími 52315			