





GRUNNMYND 1:50

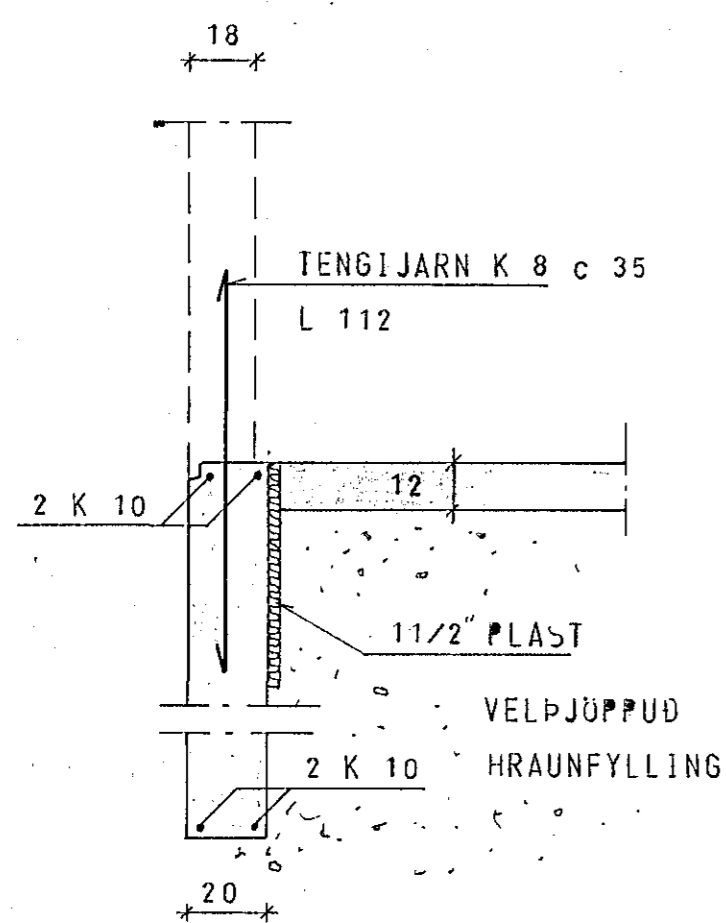

SNID a 1:20

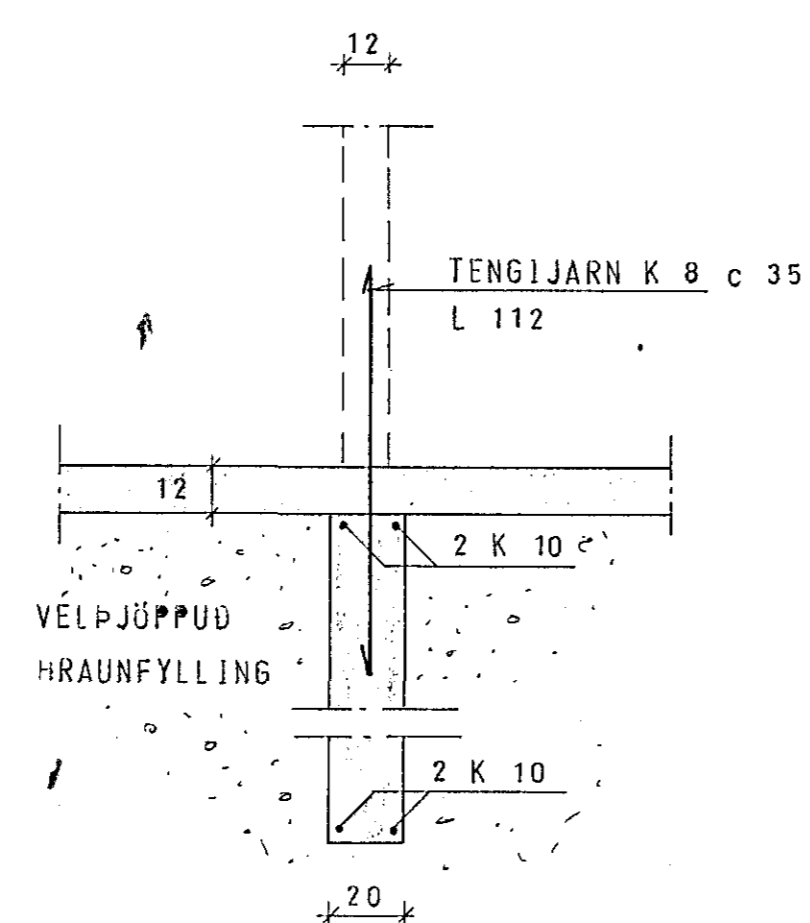

SNID b 1:20

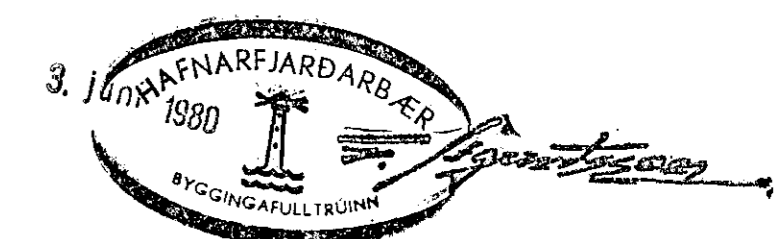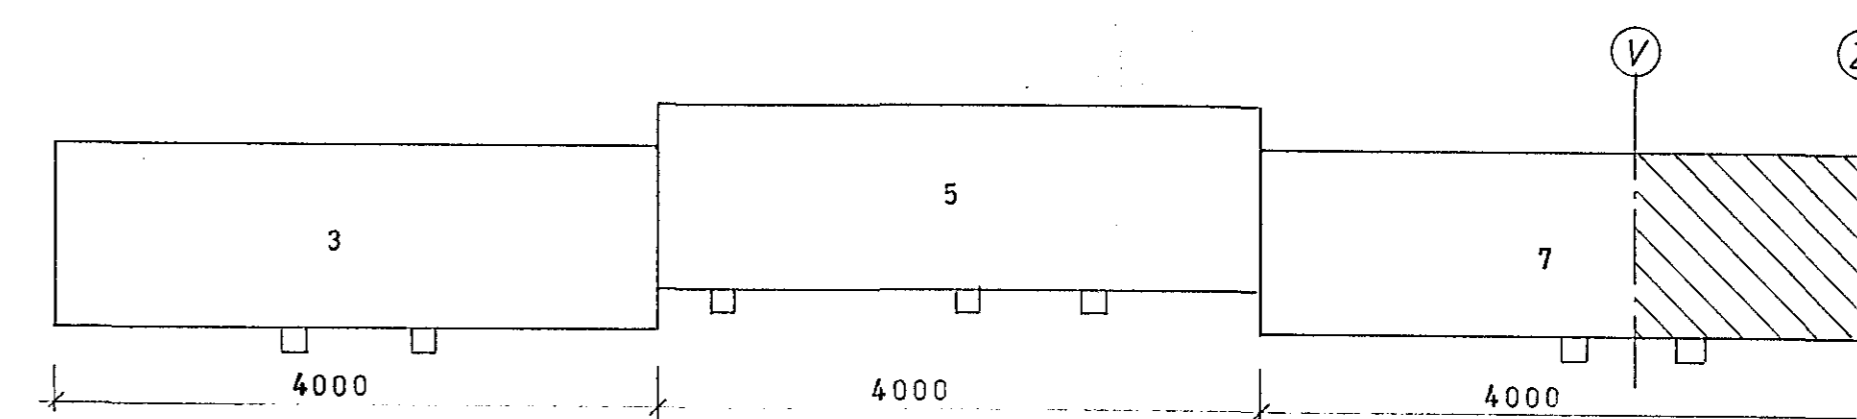

SKÝRINGAR SJÁ TEIKN. NR. 1.0

SKÚTAHRAUN 7, HAFNARFIRÐI	MÆLIKVARDI 1:50 1:20	VERK 7923	TEIKN NR 1.1 C
UNDIRSTÖÐUR	Hanna Teiknað: BP	Yfirfarið Samb	DAGS JAN. '80
JÓHANN GUNNAR BERGÞÓRSSON VERKFR MVFI STRANDGÖTU 11, — HAFNARFIRÐI — Sími 53315	BREYTT		