
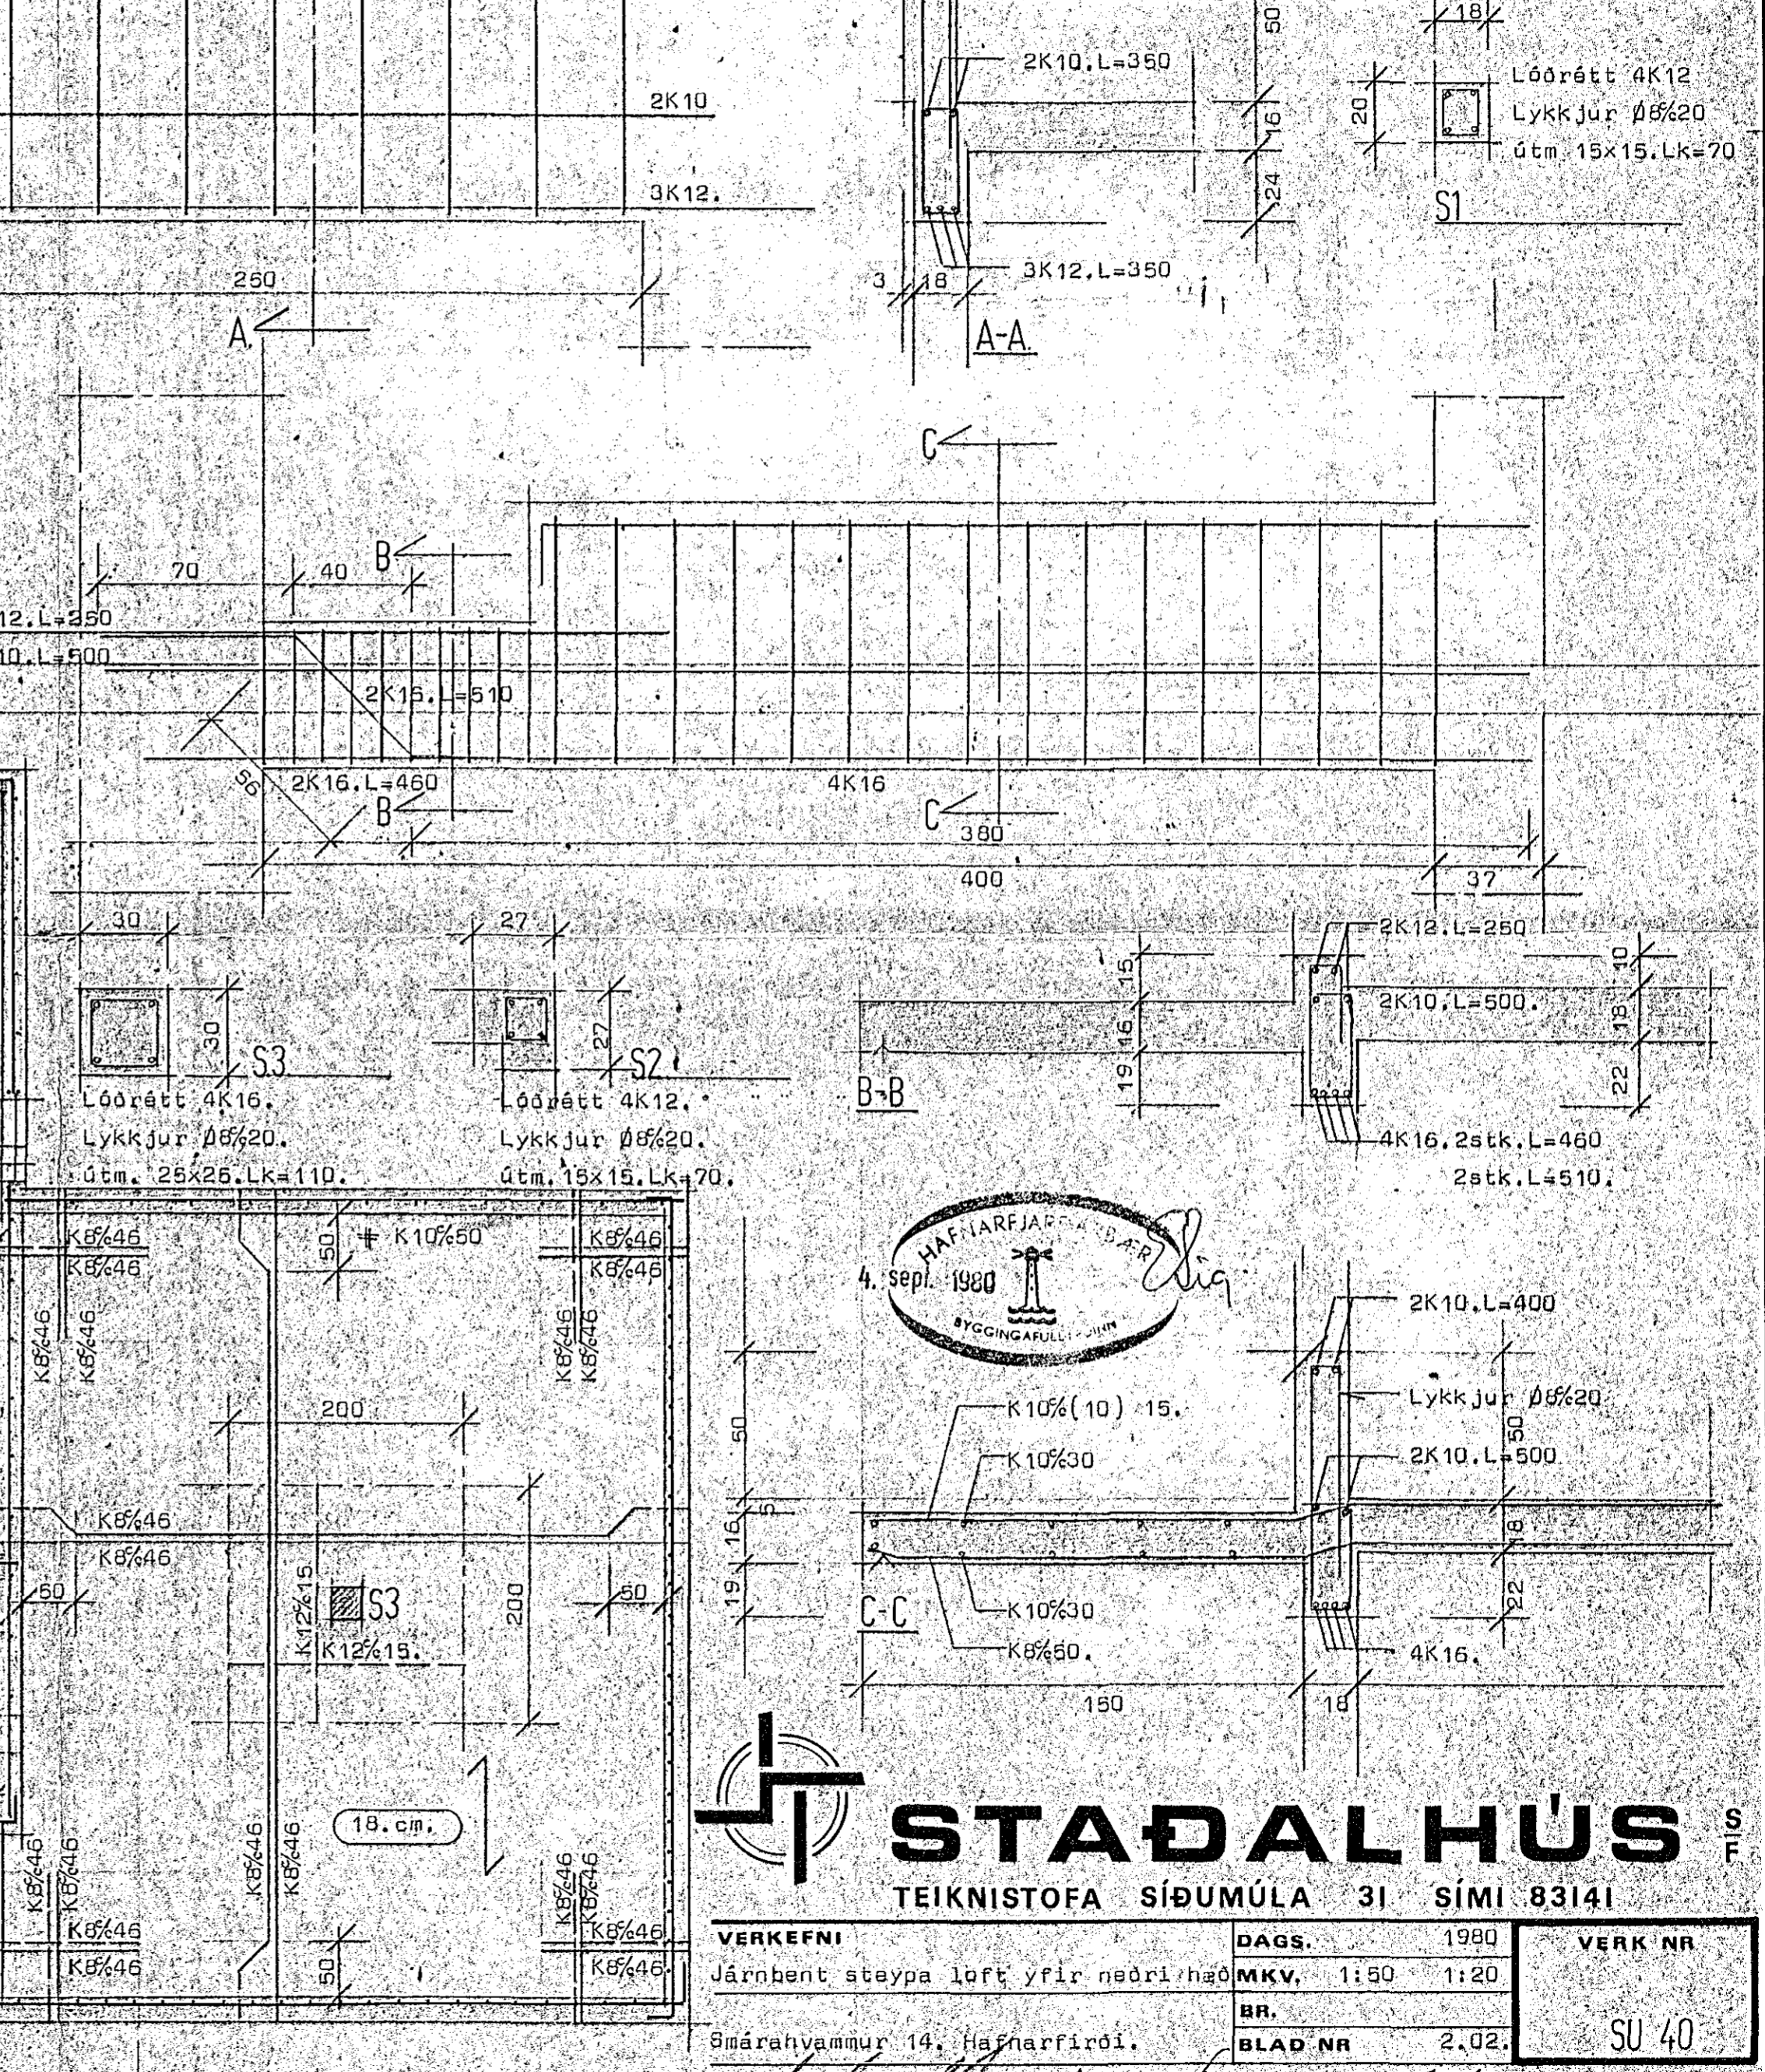


Smárahvammur 14., Hafnarfirði.

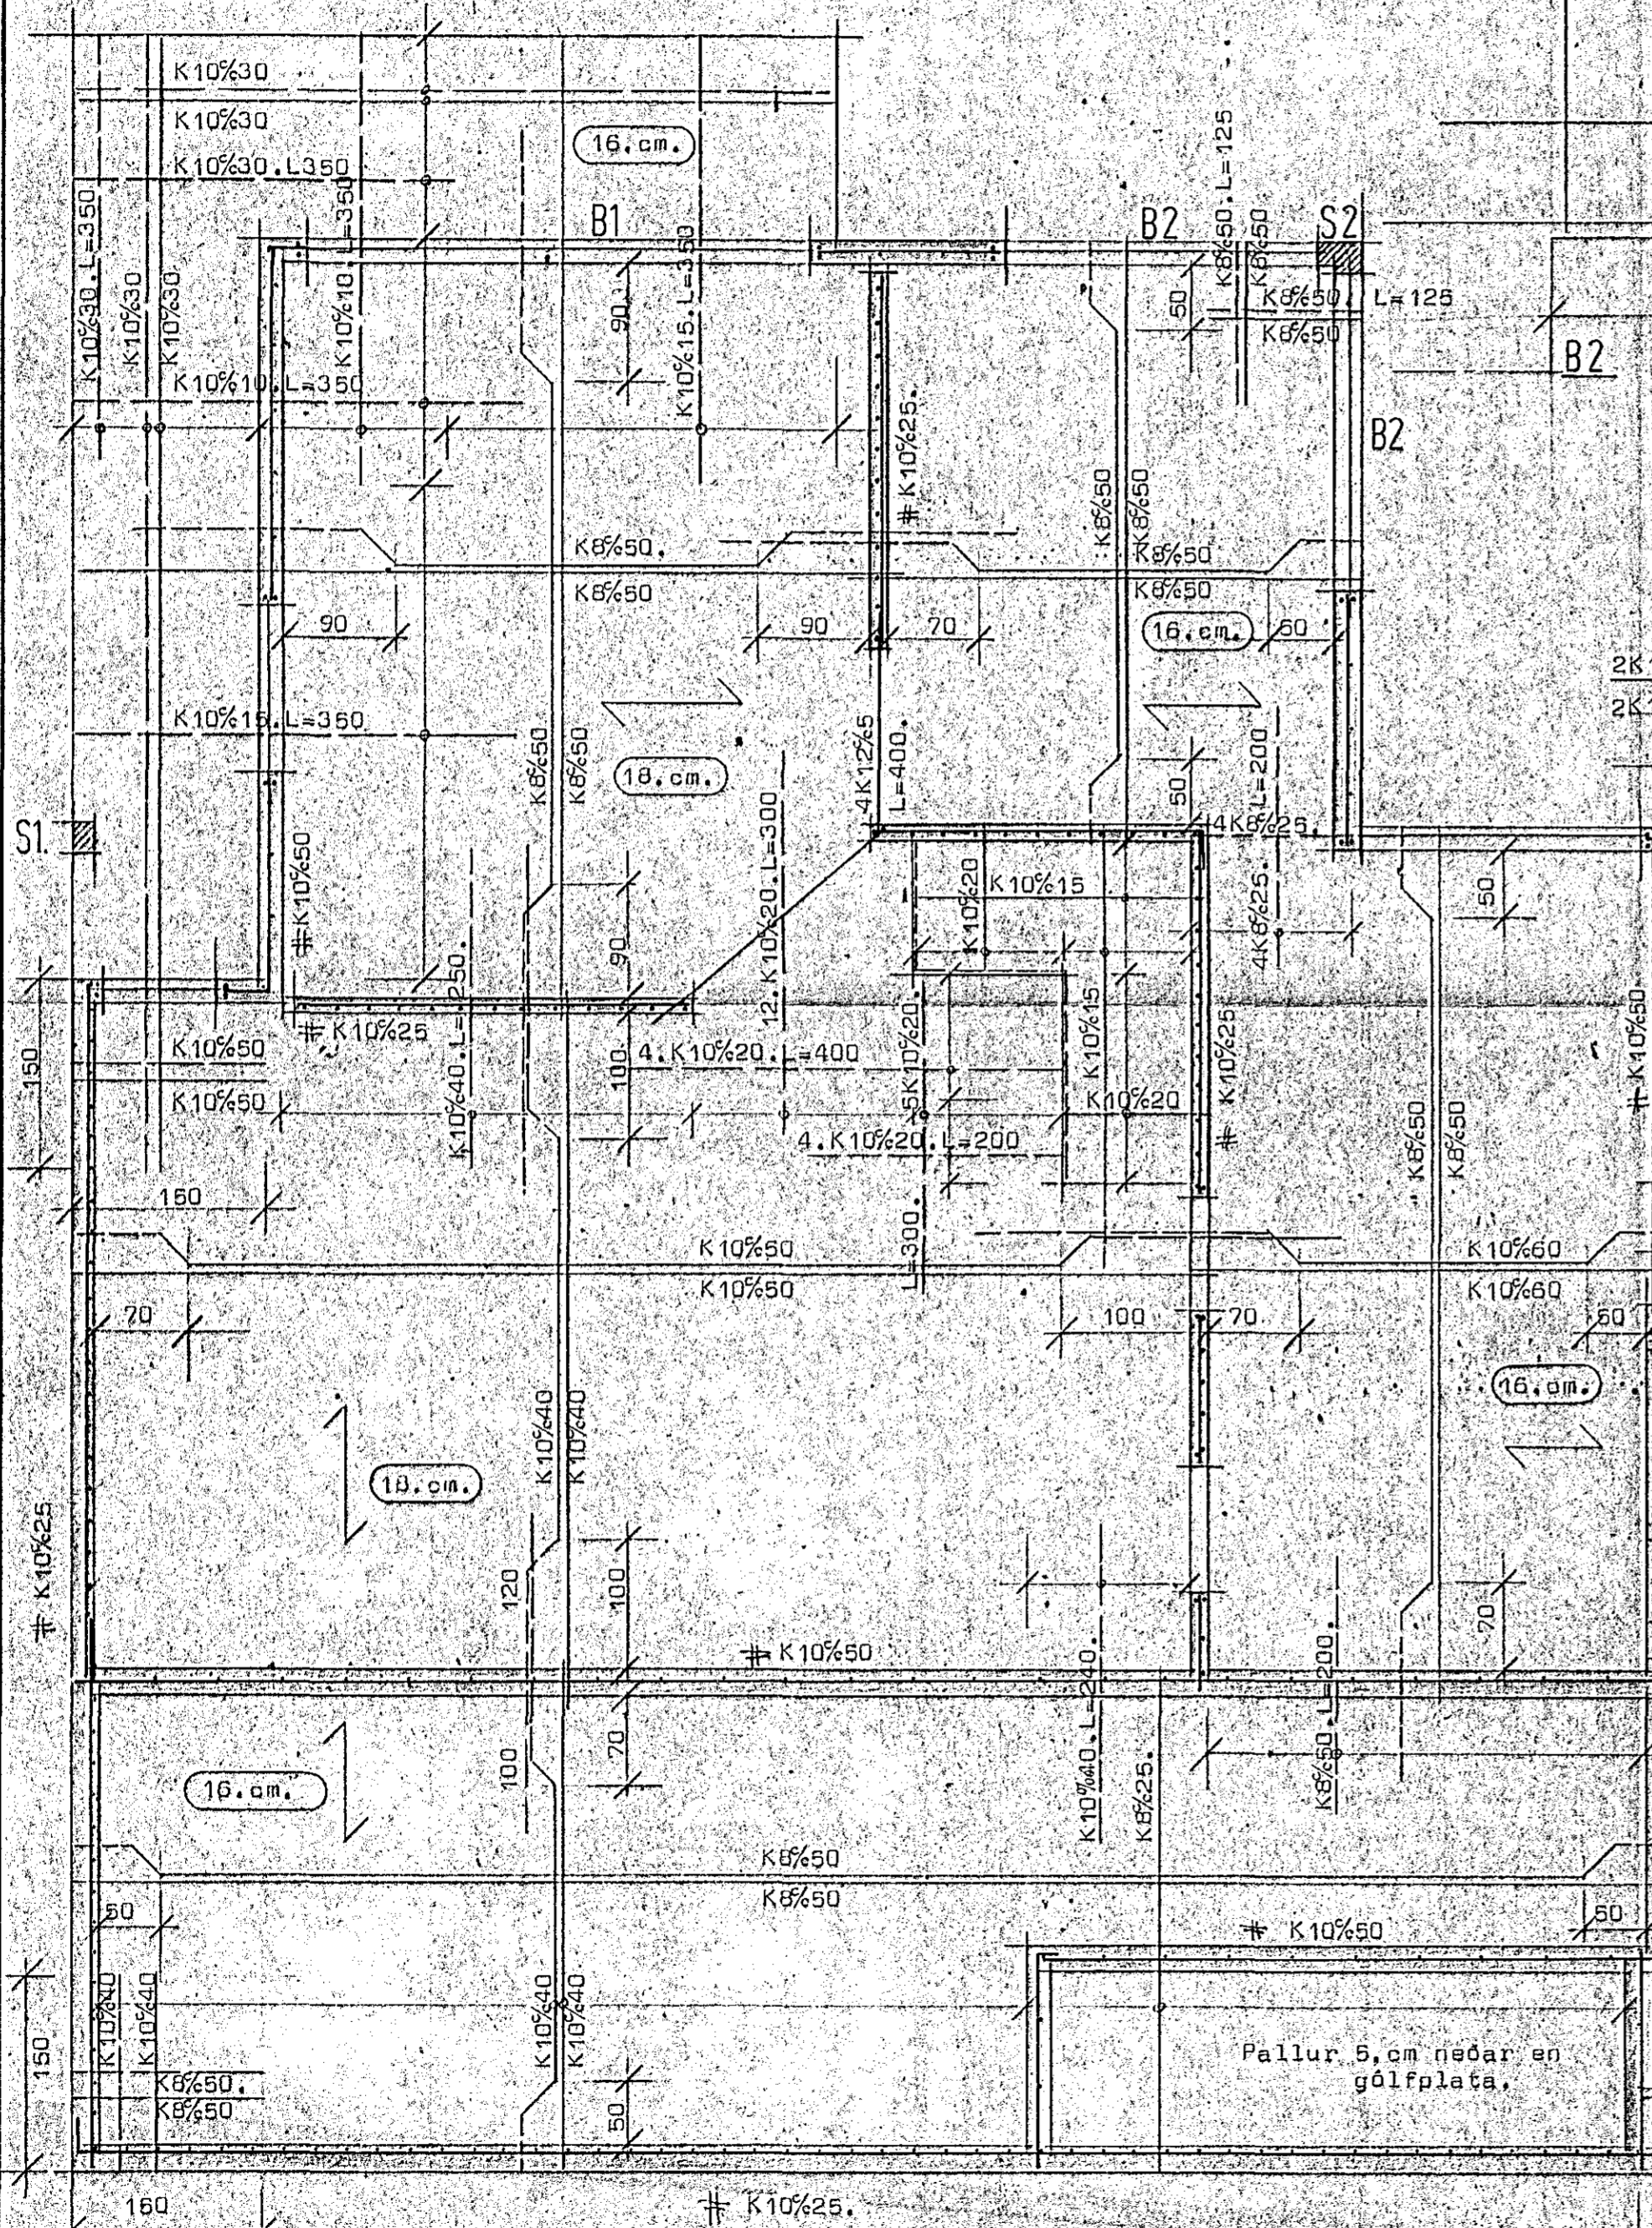

STADALHÚS S F
 TEIKNISTOFA SÍÐUMULA 31 SÍMI 83141

VERKFNIR	DAGS.	1980	VERK NR.
Járnhent steypa loft yfir neðri hæð	MKV.	1:50 1:20	
	BR.		
Smárahvammur 14., Hafnarfirði.	BLAD NR	2.02.	SU 40
Sigurður Gudmundsson Sigurður P. Kristjánsson			
SIGURÐUR GUDMUNDSSON SIGURÐUR P. KRISTJÁNSSON FTFI			

Pallur 5, cm neðar en gólfplata.