



JBP 112/4



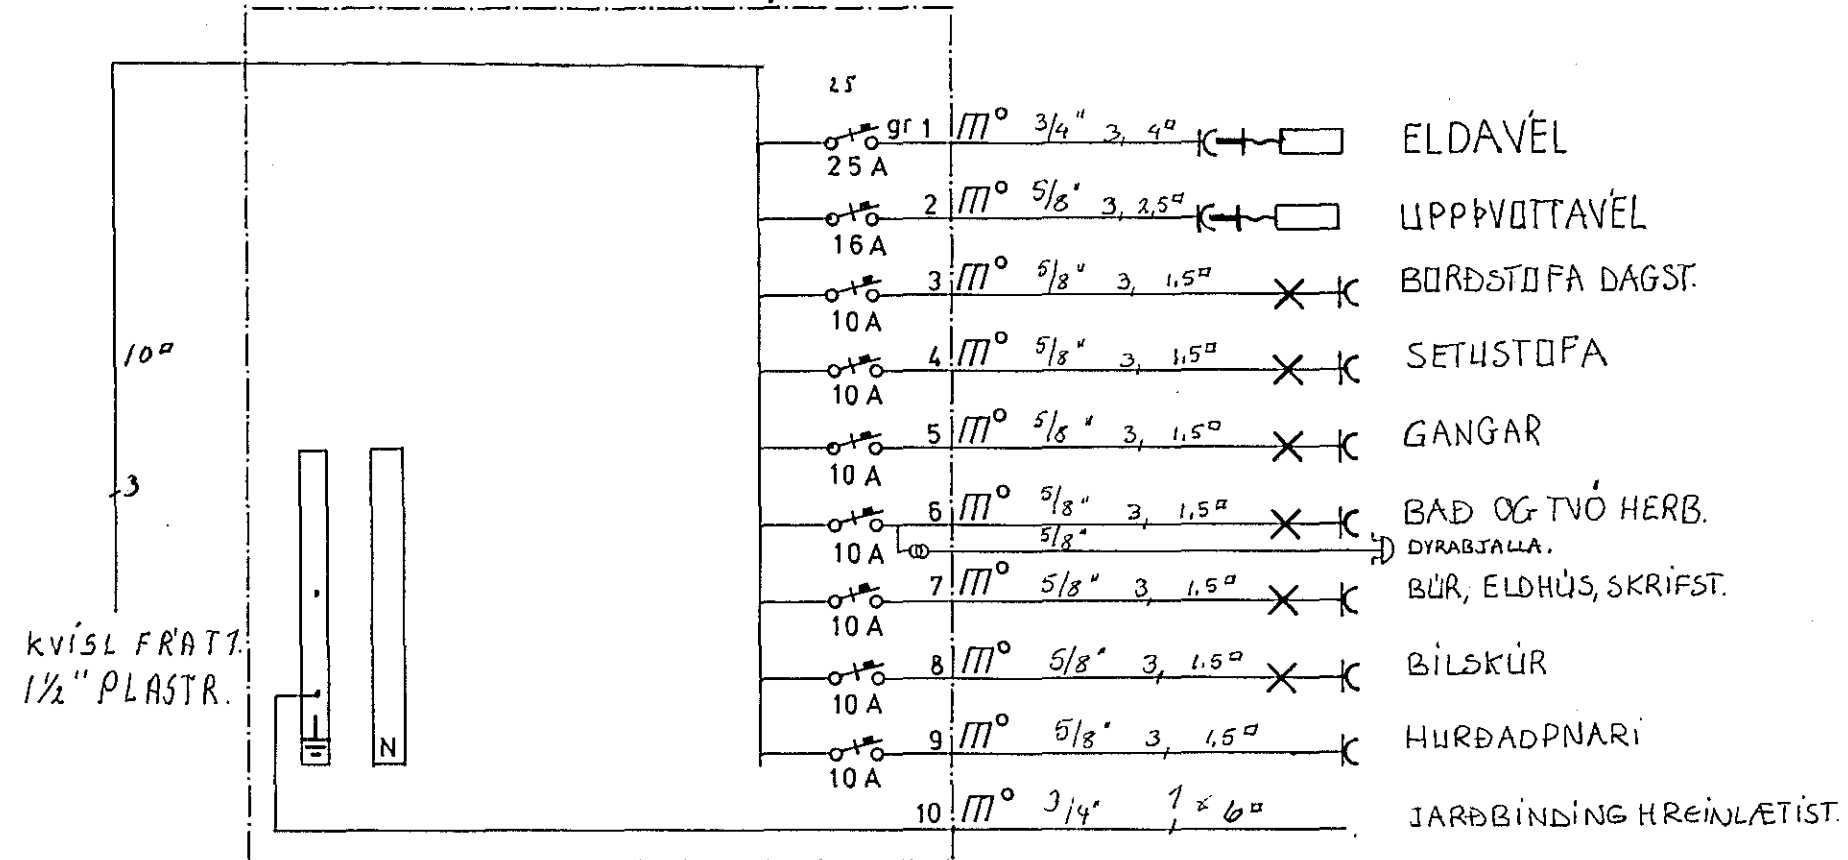


TAFLA T 3


AFSTÖÐUMYND 1:500

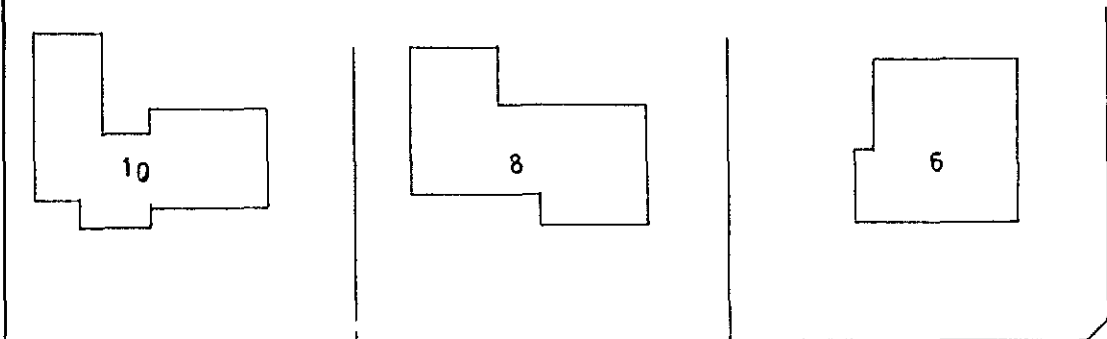

SMÁRAHVAMMUR

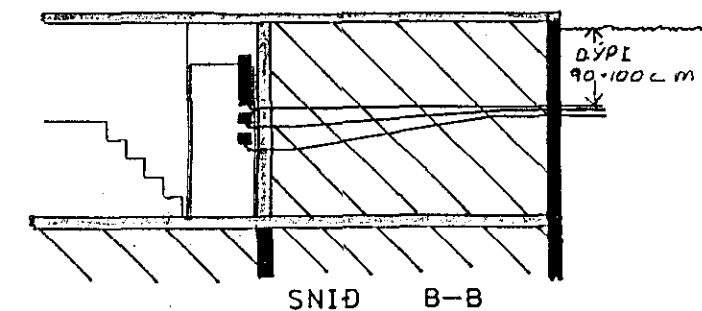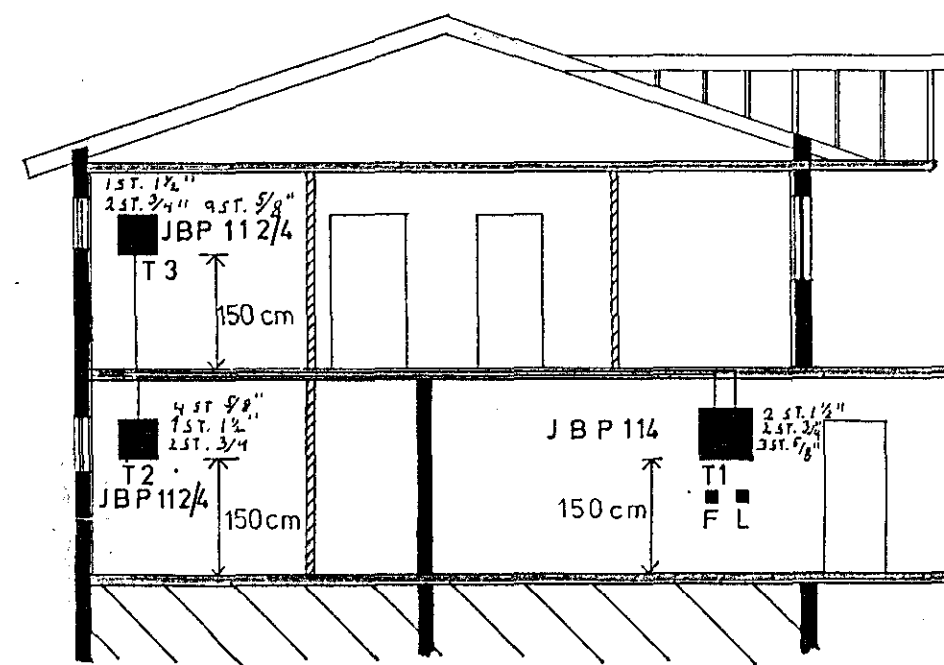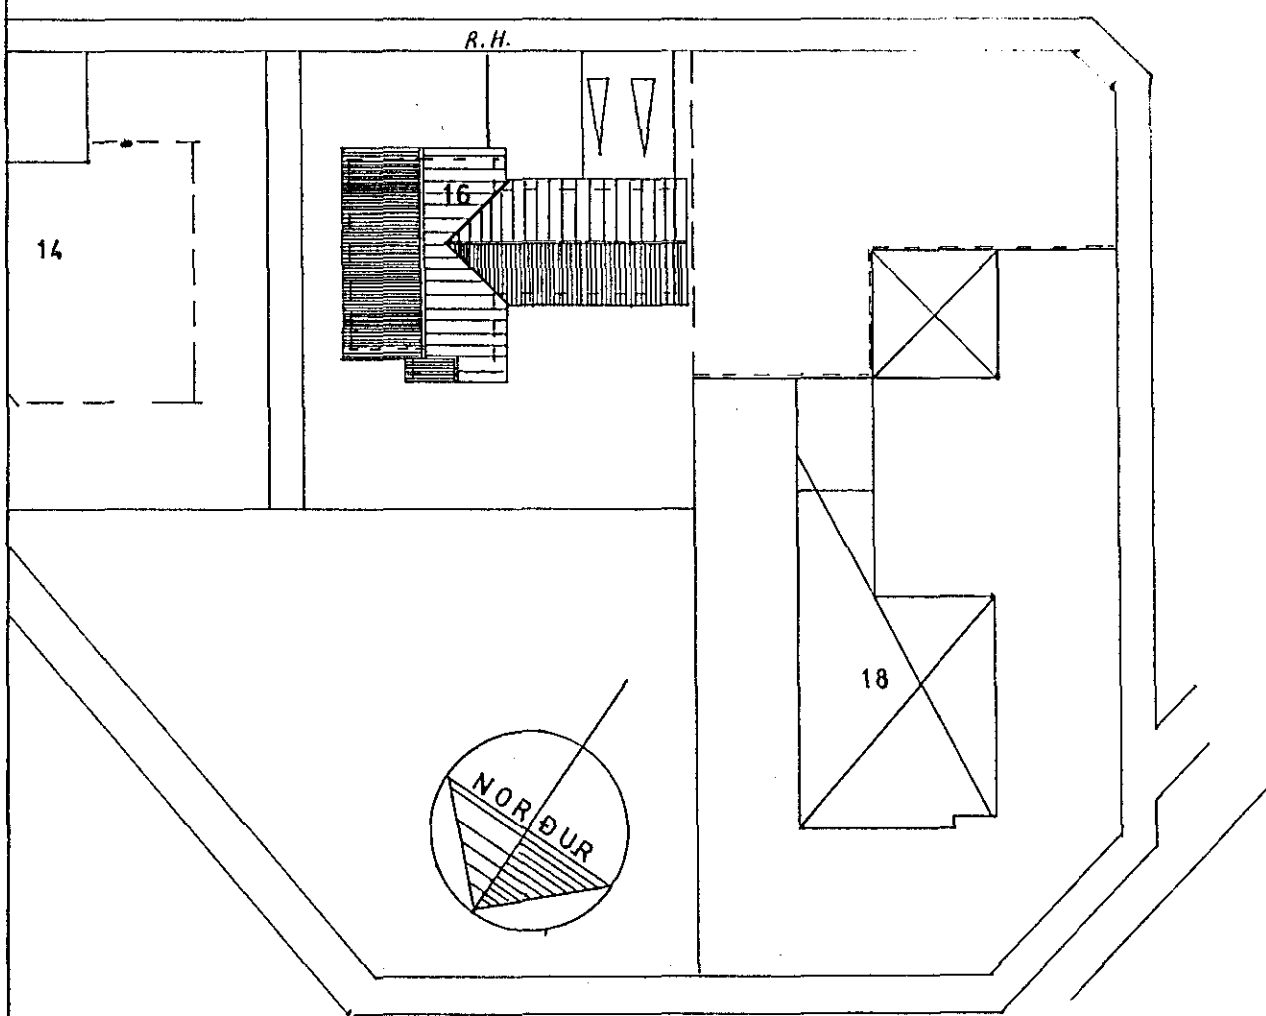


JBP 112/4

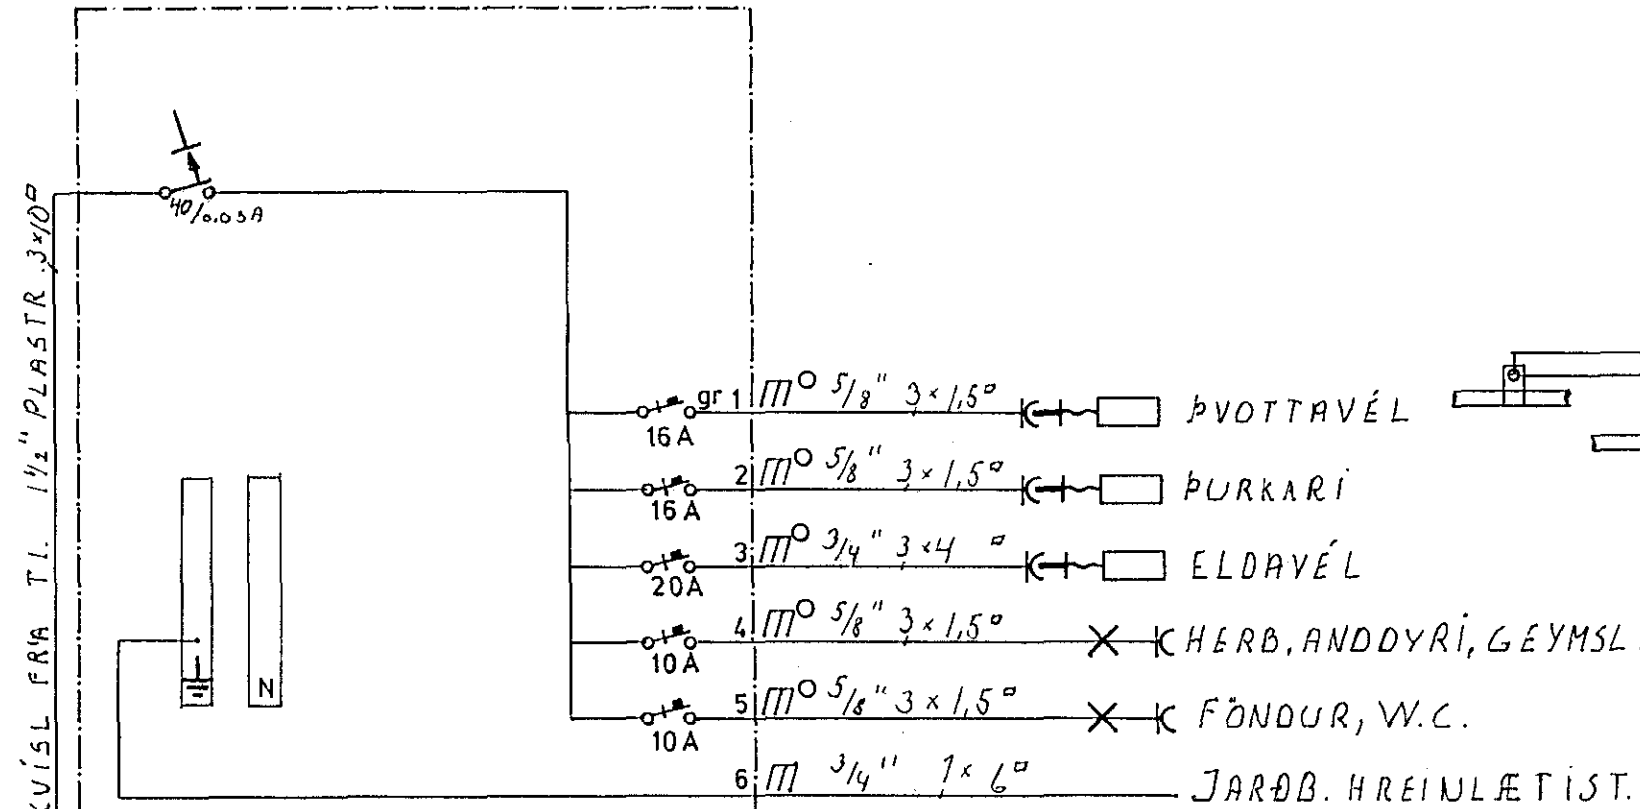

TAFLA T 2

J.B.P. 114

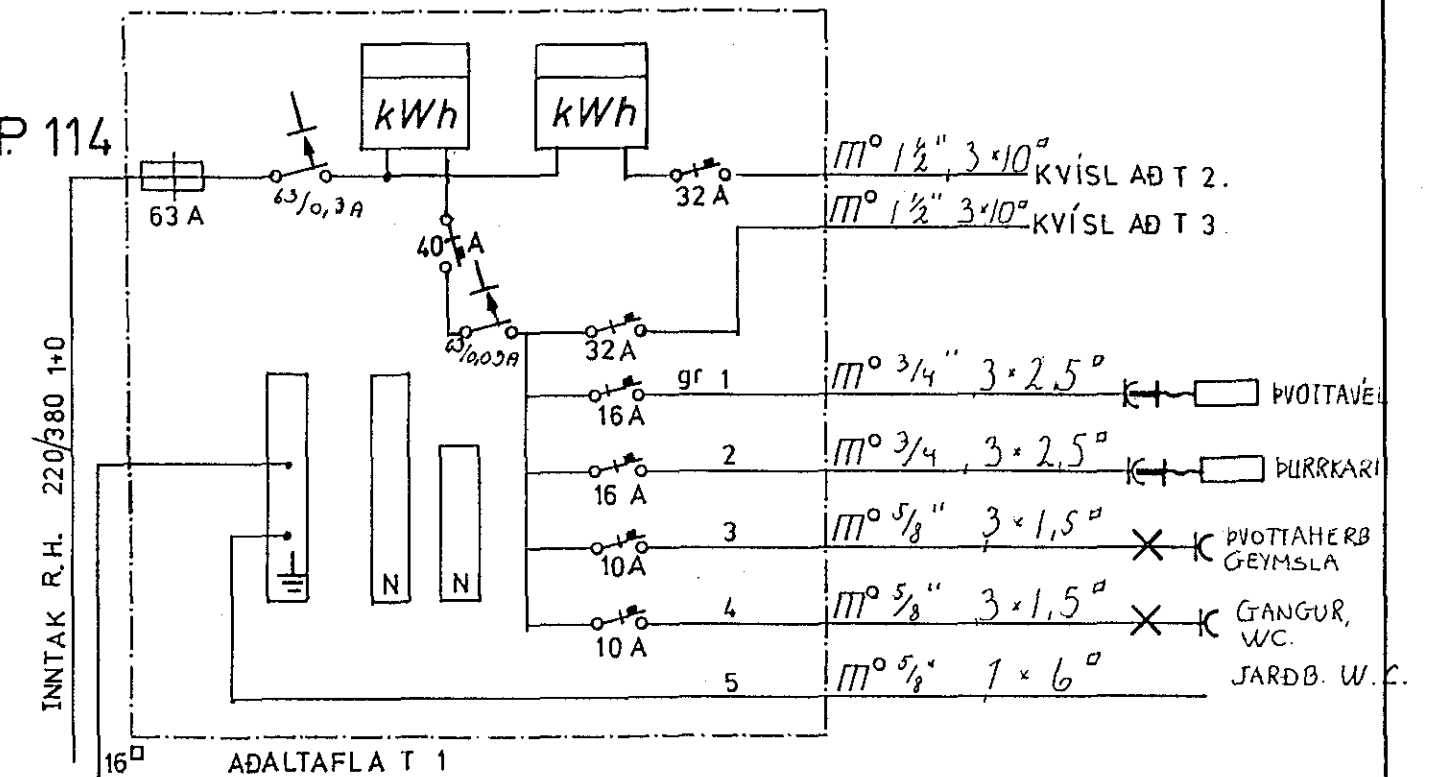

SMÁRAHVAMMUR 16 HAFNARFIRÐI.

RAFLÖGN

AFSTÖÐUMYND 1:500
ÞVERSNIÐ 1:100
EINLÍNUMYNDIR T 1 T 2 T 3

Sigurður Skarphéðinsson,
Sími. 5.2901

Sig. Skarphéðinsson

Hannad S.S.	Mkv. 1:500 1:100
Teiknad S.S.	Dags. MARZ 80
Yfirlit G.G.	Nr. 3 AF3