




LASKI 1x6" ER KOMI SÍN HUGRU MEGIN
 Á SPERU. NEGLING 8STK 3" GALV.
 NAGLAR Í HVORN LASKA

BMF.TAGASEANKER - 330 ER KOMI
 SÍN HUGRU MEGIN Á SPERU.
 NEGLING 8STK BMF KAUS. 40/50
 Í HUGRU VÍNEIL.

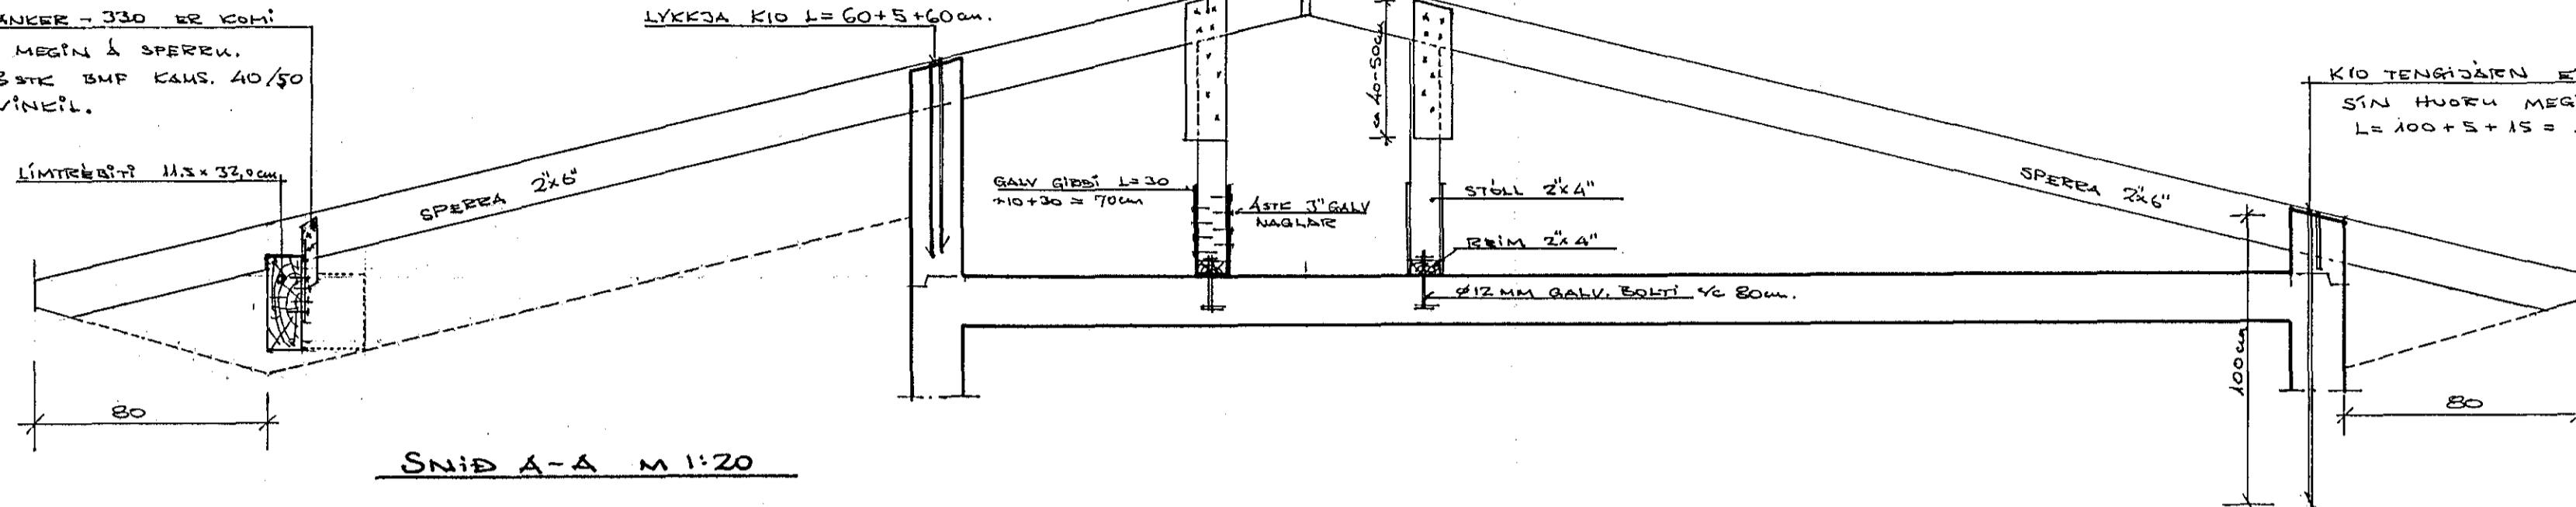


KIO TENGIÐJARN ER KOMI UPP MEB SPERU
 SÍN HUGRU MEGIN OG BEGÐAST YFIR SPERU
 L=100+5+15=120cm 3/4 SERMYND. NR 1.

TENGIÐJARN KIO ER KOMI UPP MEB
 SPERU SÍN HUGRU MEGIN OG BEGÐAST
 YFIR SPERU L=55+5+12=72cm

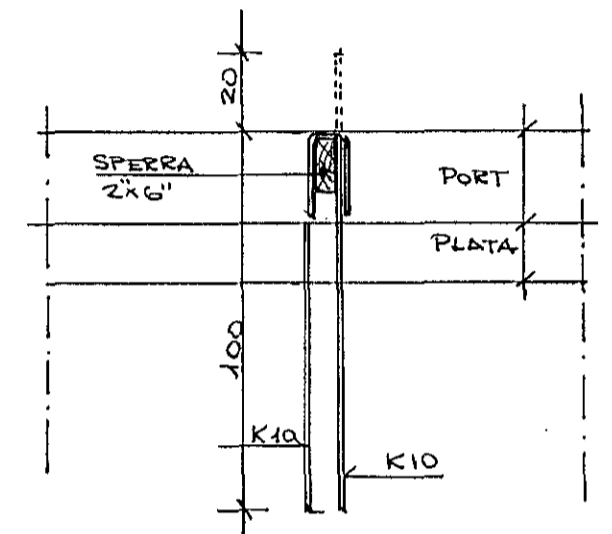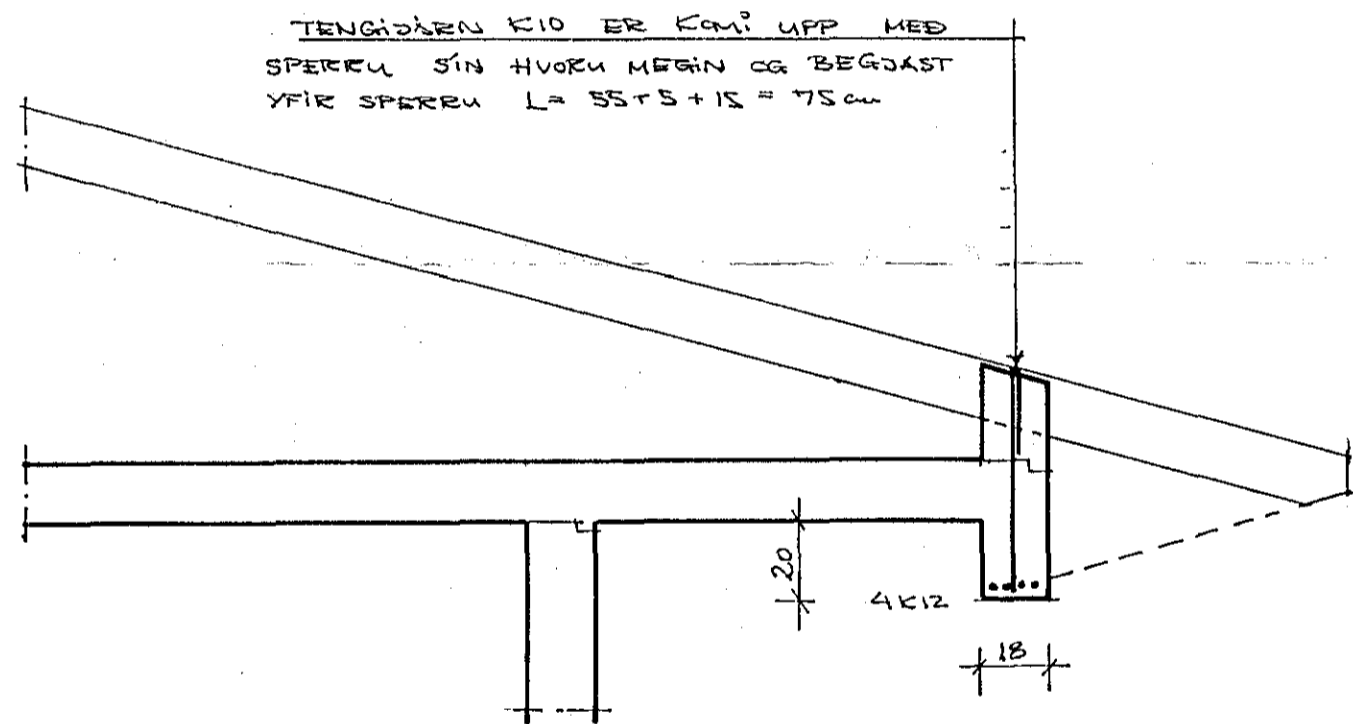


SNID B-B M 1:20

KVEKSPERUR EYU 2STK 2x6"
 FRÁGANQUR PEIRRA VID STÖL
 ER SÁ SAMI OG SAMSETNING
 STÖLS VID REIM. EN ÞAR
 SKAL NOTA GATAGIRÐI
 40MMx3MM, LENGD=40+10+40
 =90cm, NEGLING 5STK
 3" GALV NAGLAR SÍN HUGRU
 MEGIN. Í STÖL SKAL FESTA
 HLUTANA SAMAN MEB 2STK
 1/2" BORDABOLTUM L=12cm.


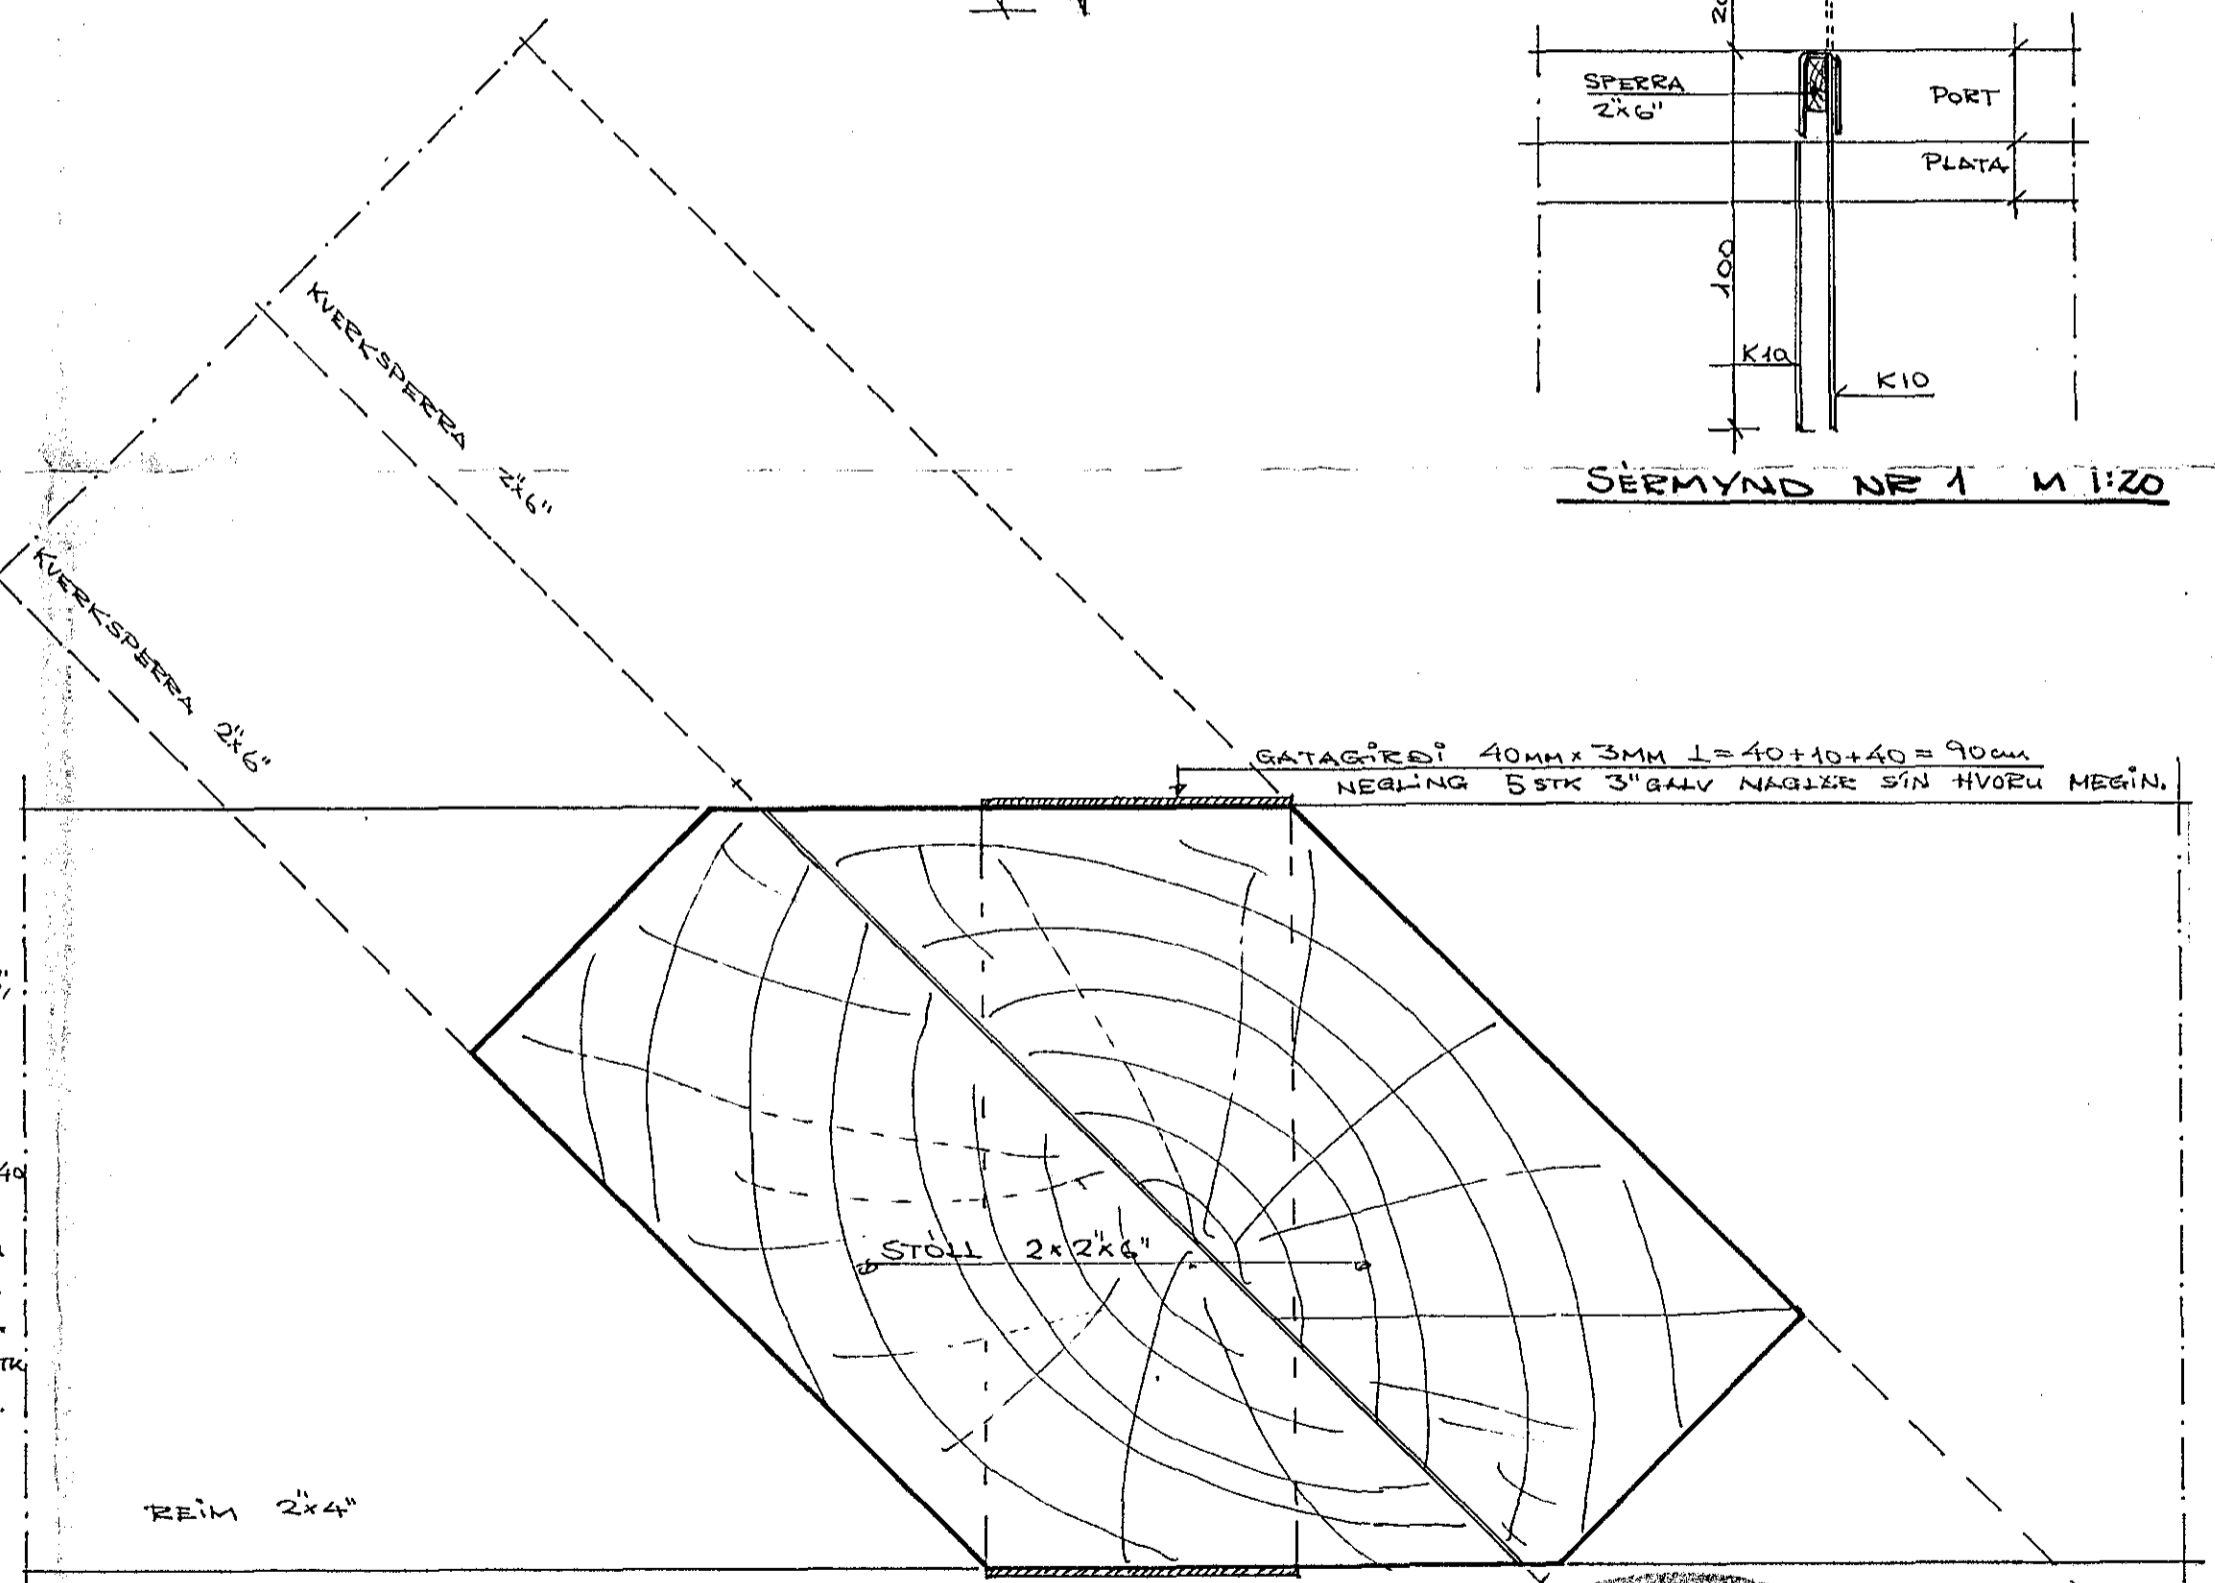


SERMYND C. M 1:1

GATAGIRÐI 40MMx3MM L=40+10+40=90cm
 NEGLING 5STK 3" GALV NAGLAR SÍN HUGRU MEGIN.

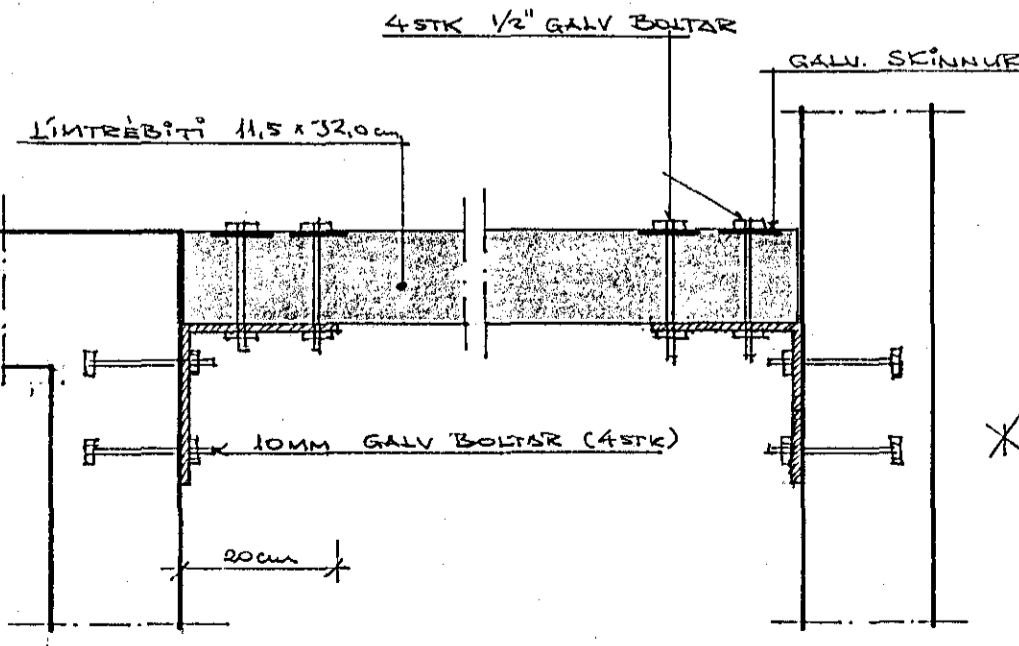

SED OFAN Á LÍMTRÉBITA M 1:10

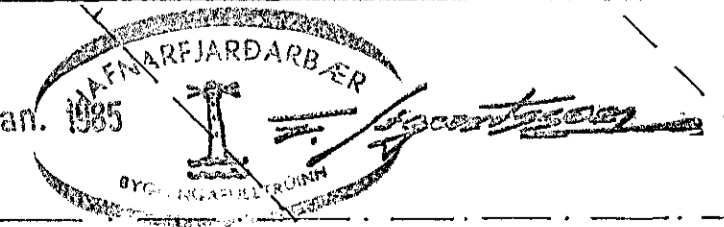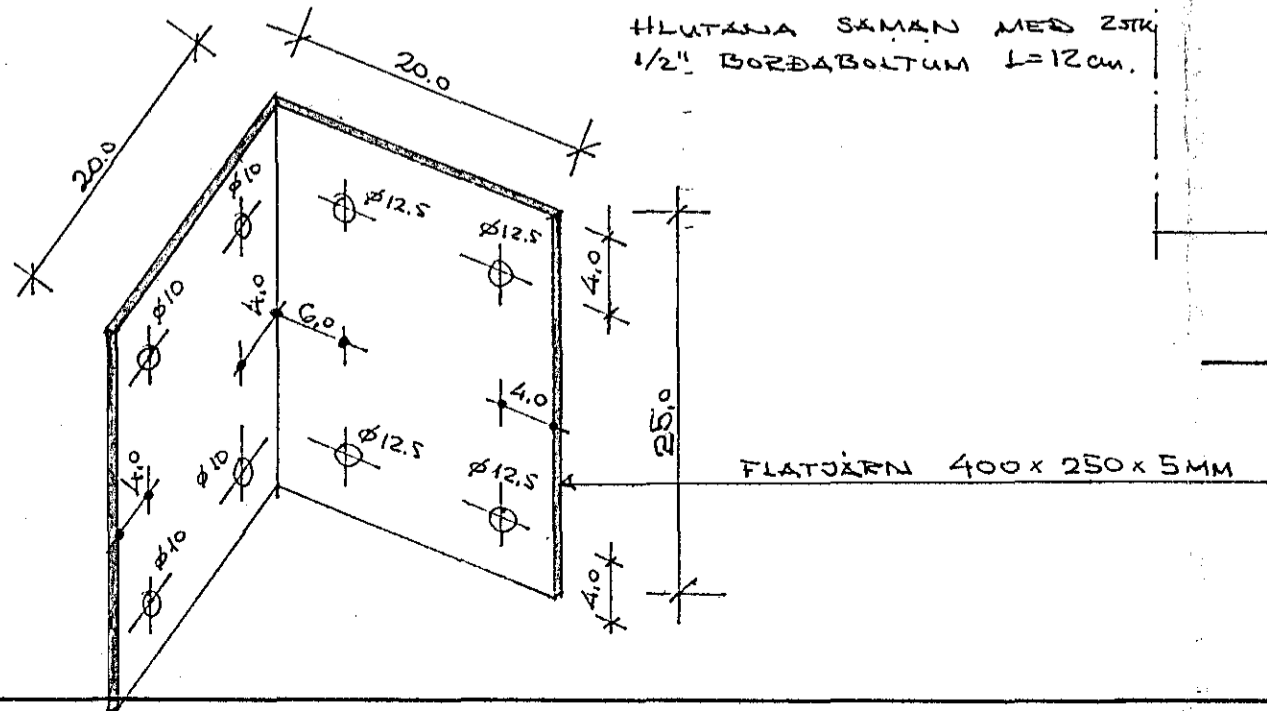

VILMAR ÞÓR KRISTINSSON BYGGINGARTÆKNIFR.	12	SMÁRAHVAMMUR 9. HAFNAFIRÐI. REIKNIVPK. JÚLÍ 1984 TEIKN VPK MÁL 1:20/	ÞAKVÍÐIR, ÞVERSNIÐ.
---	----	--	---------------------