
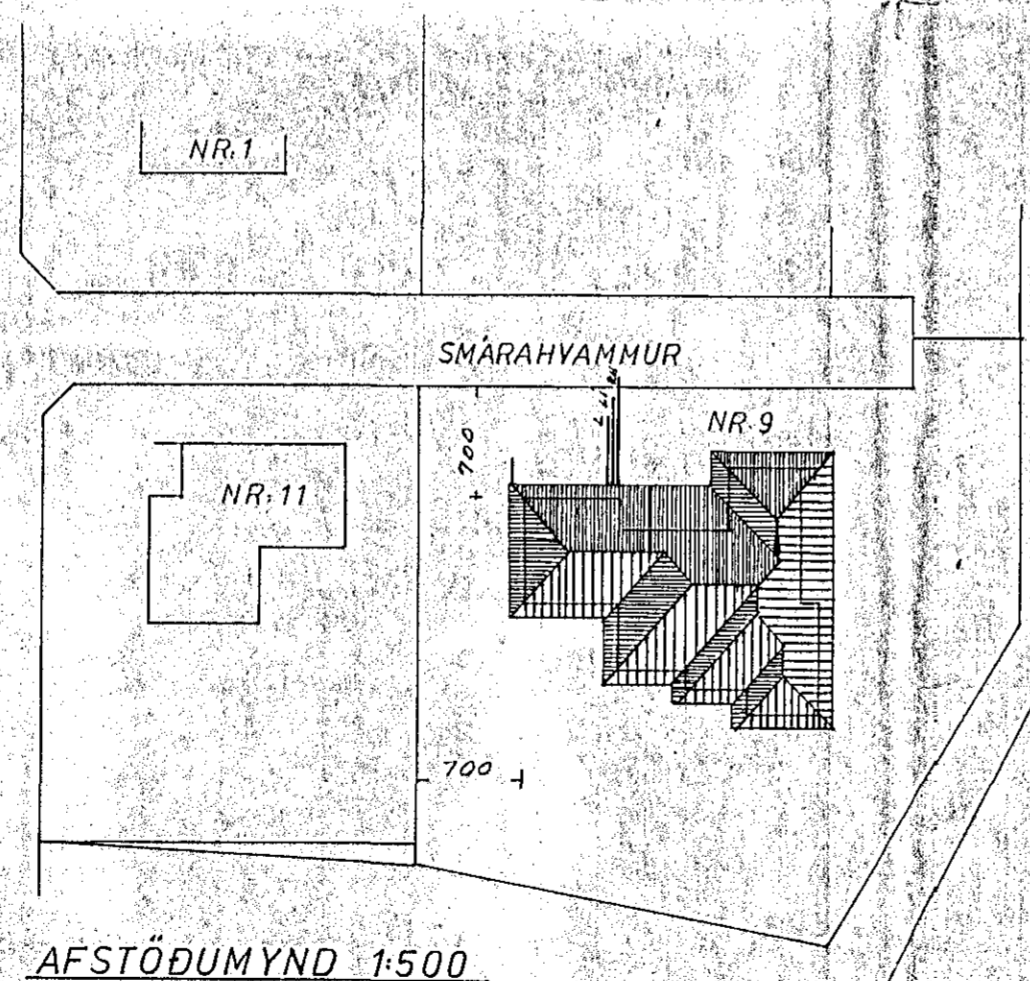


lantök samþykkt 24.7. 1984
 f.h. RAÞVEITU HAFNARFJARDAR
 Albert Sveinsson

Húsvéita nr. 207 Teikning nr. 1307
 Samþykkt þ. 27.7. 1984
 f.h. RAÞVEITU HAFNARFJARDAR
 Albert Sveinsson
 Eftirlitsmaður rættlegra

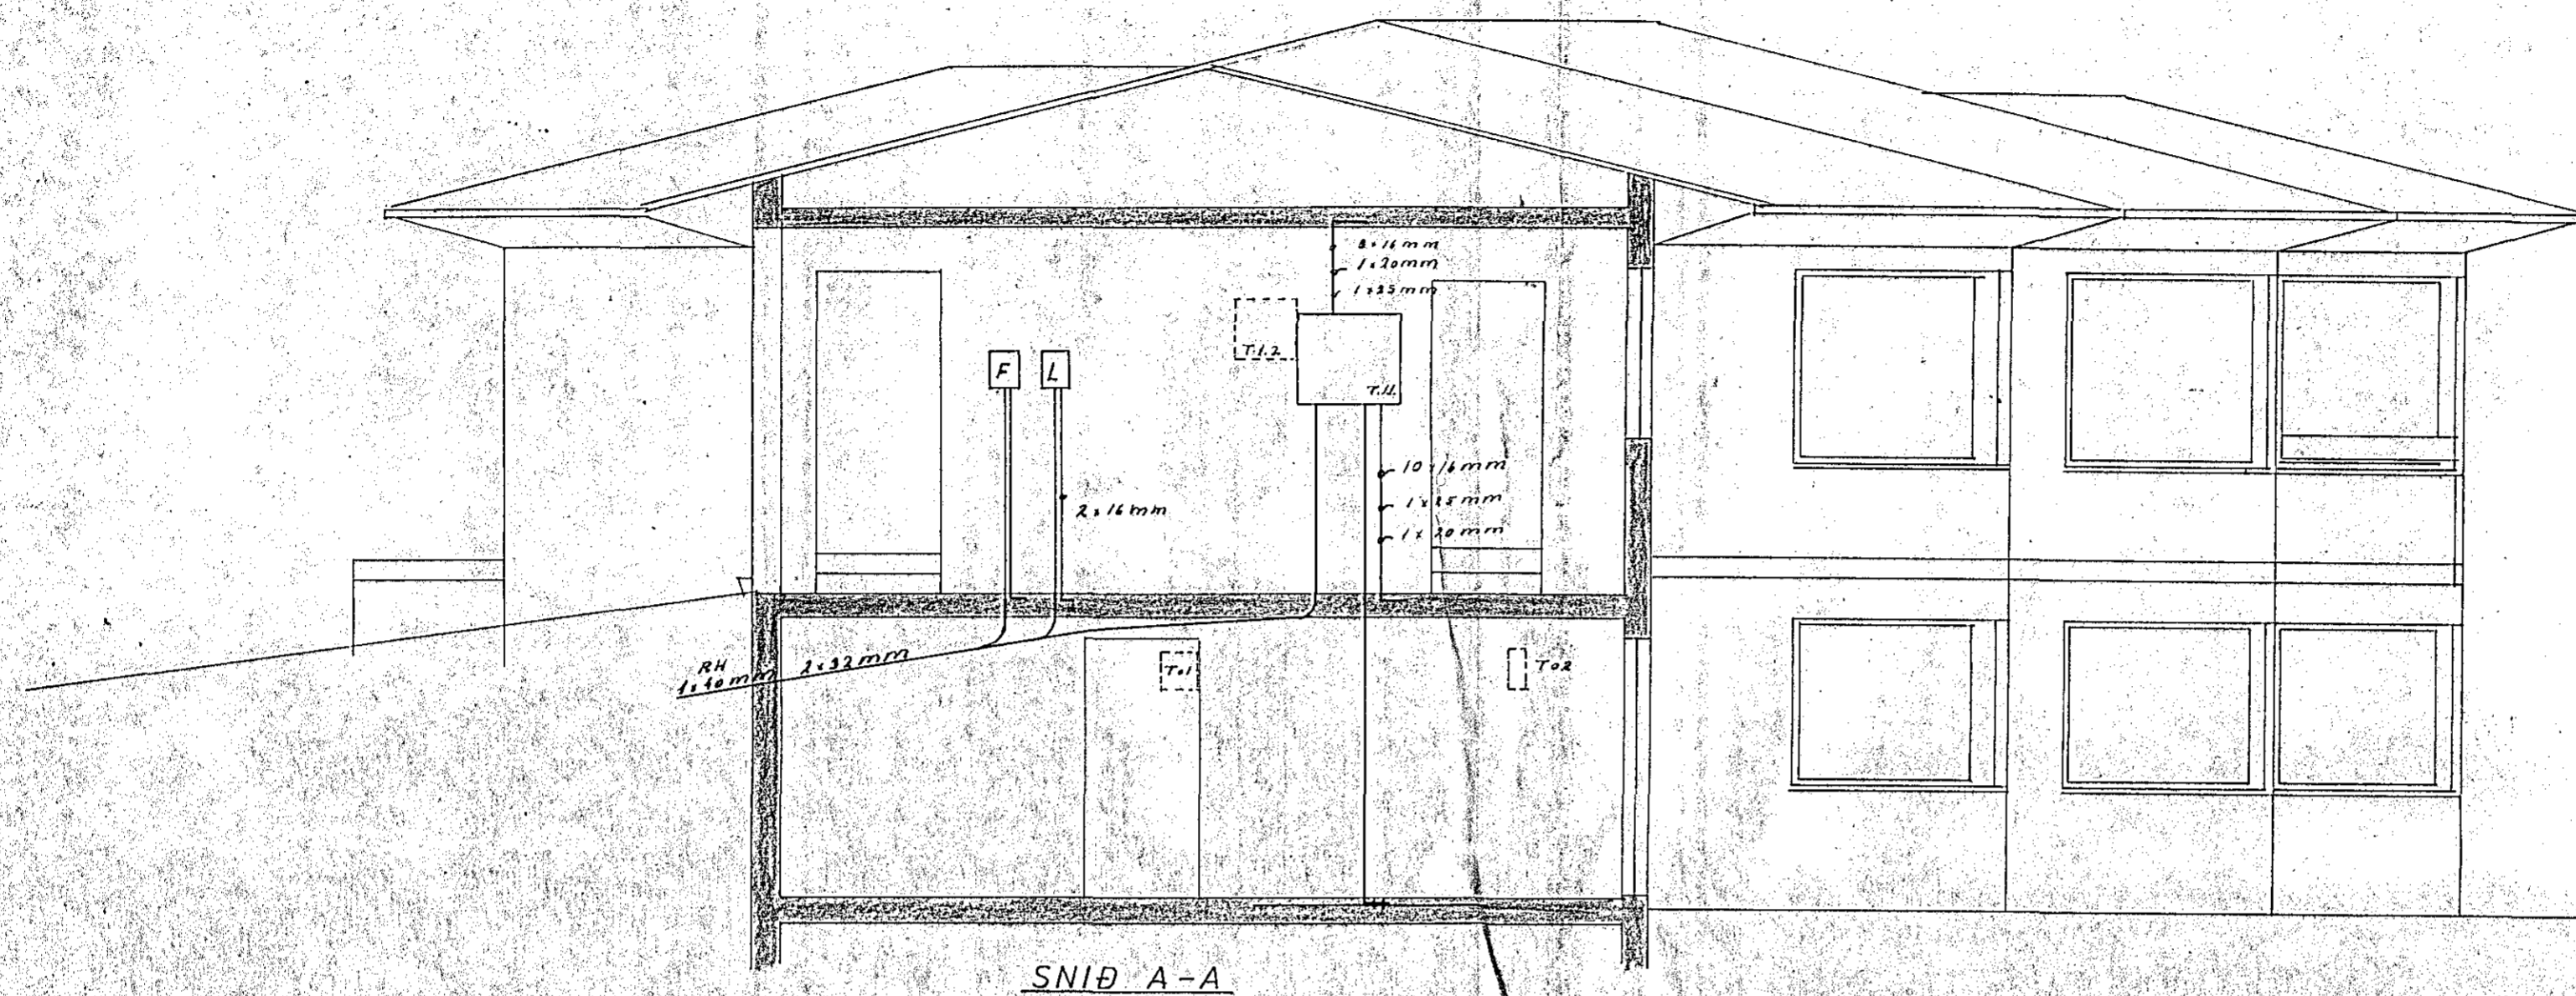

TEIKNISTOFA STEFÁNS V. ÞORSTEINSSONAR ARNARHRAUNI 36 HAFNARFIRDI SÍMI: 52136		
BREYTT:		H.S./P. T.S./S.
	SMÁRAHVAMMUR 9	M. 1:50 1:500
	RAFLÓGN	N. 386 Bl. 3a/1.
	AFSTÖÐUMYND	D. 8407.13