

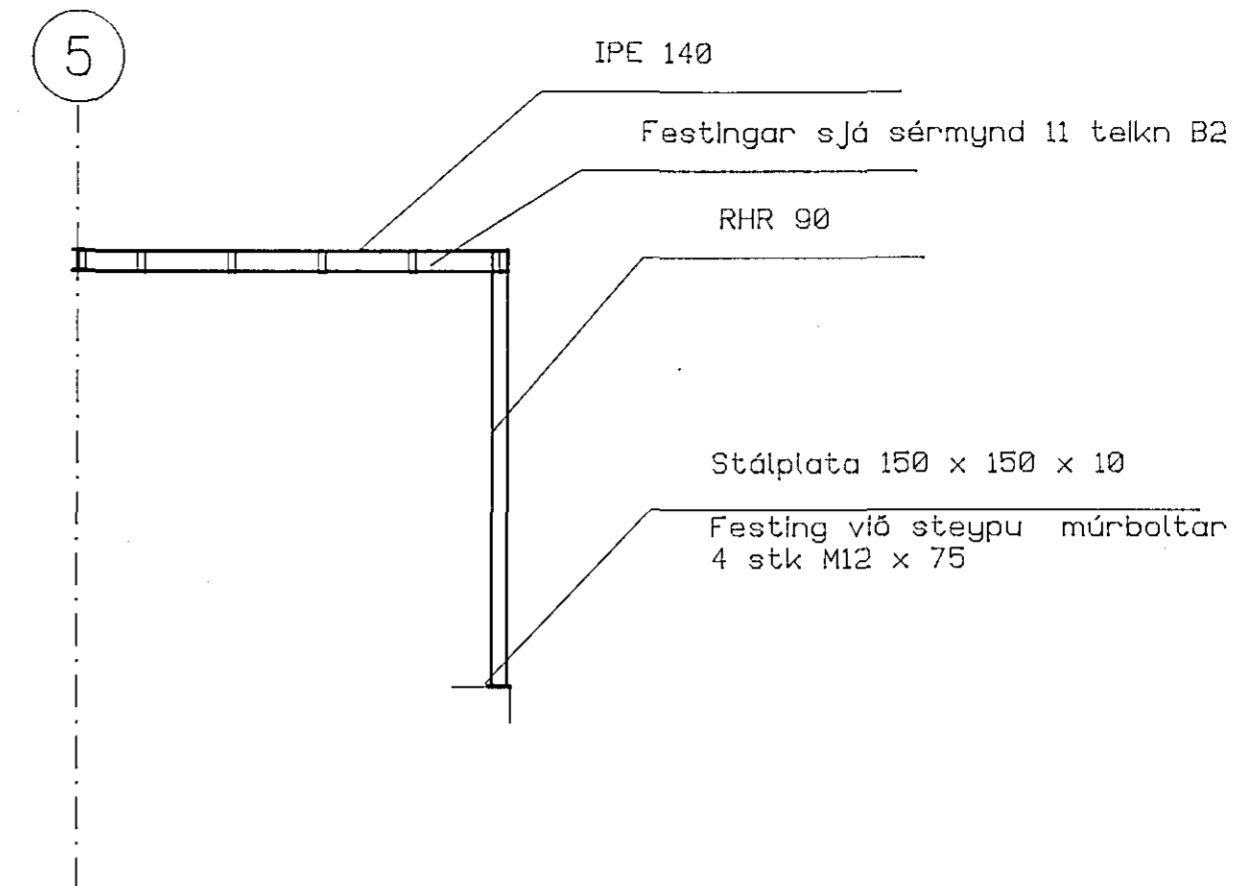
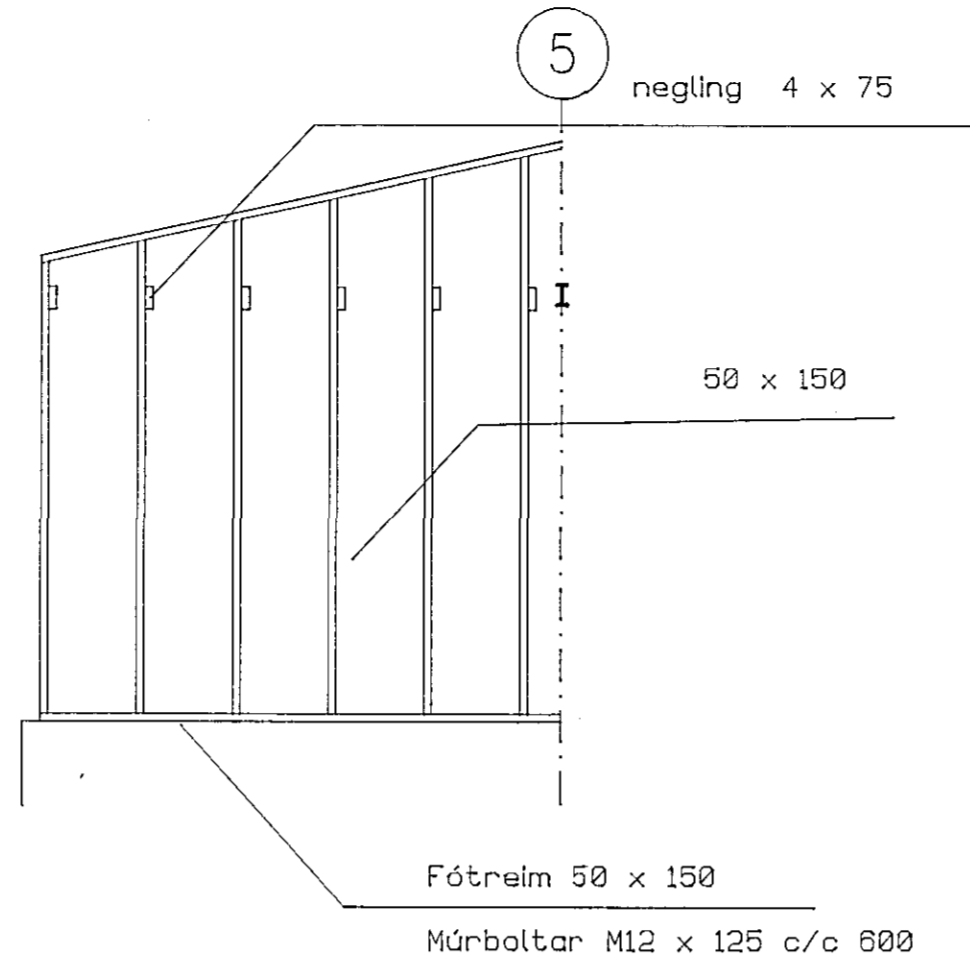
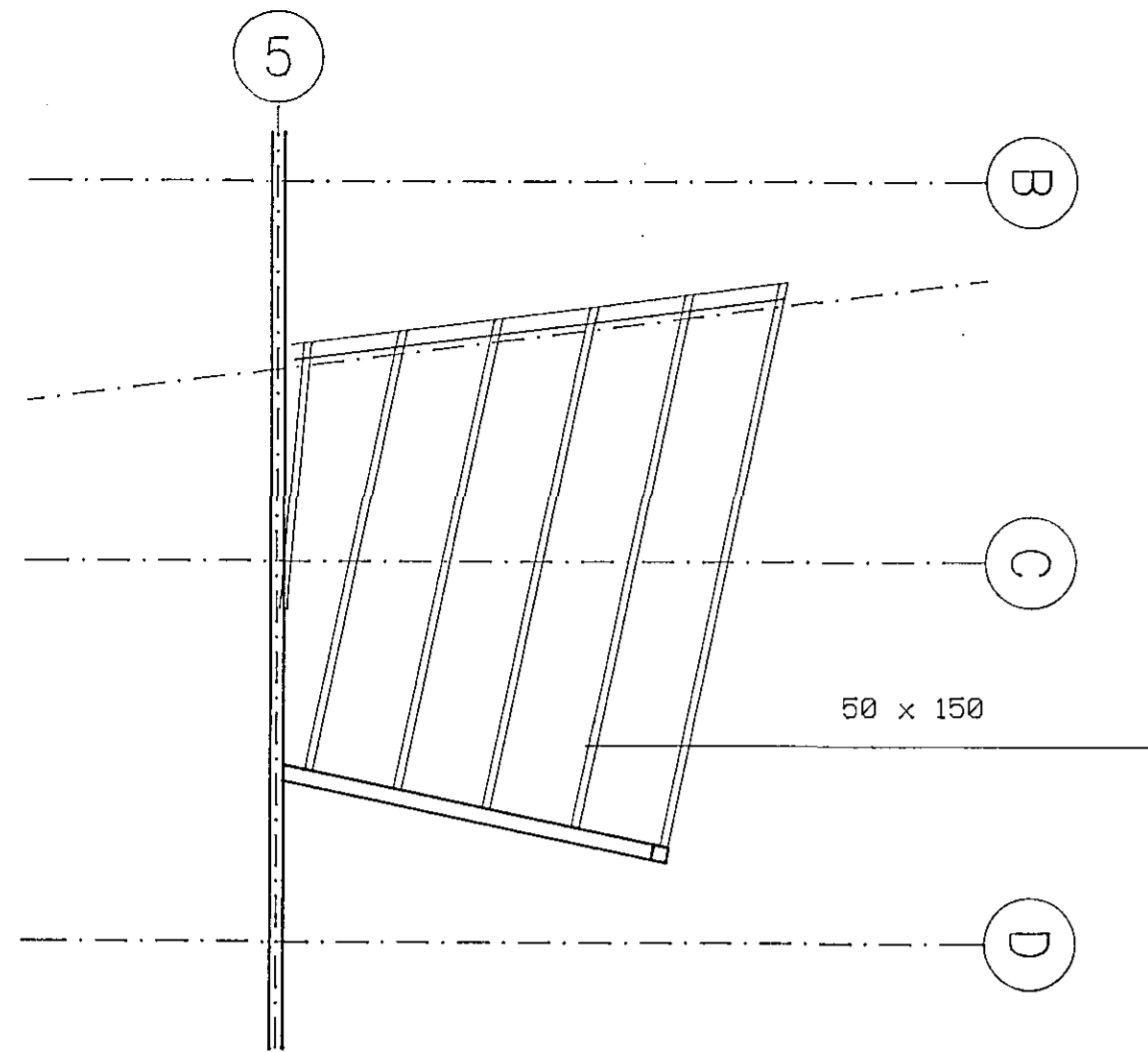


Útbygging sa-hlid 1:50

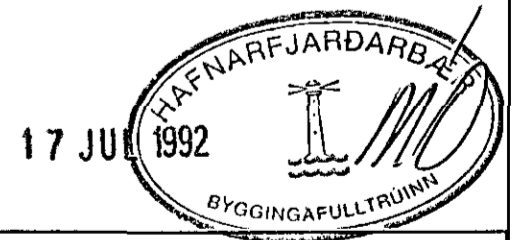

Útbygging á na - hlið 1:50

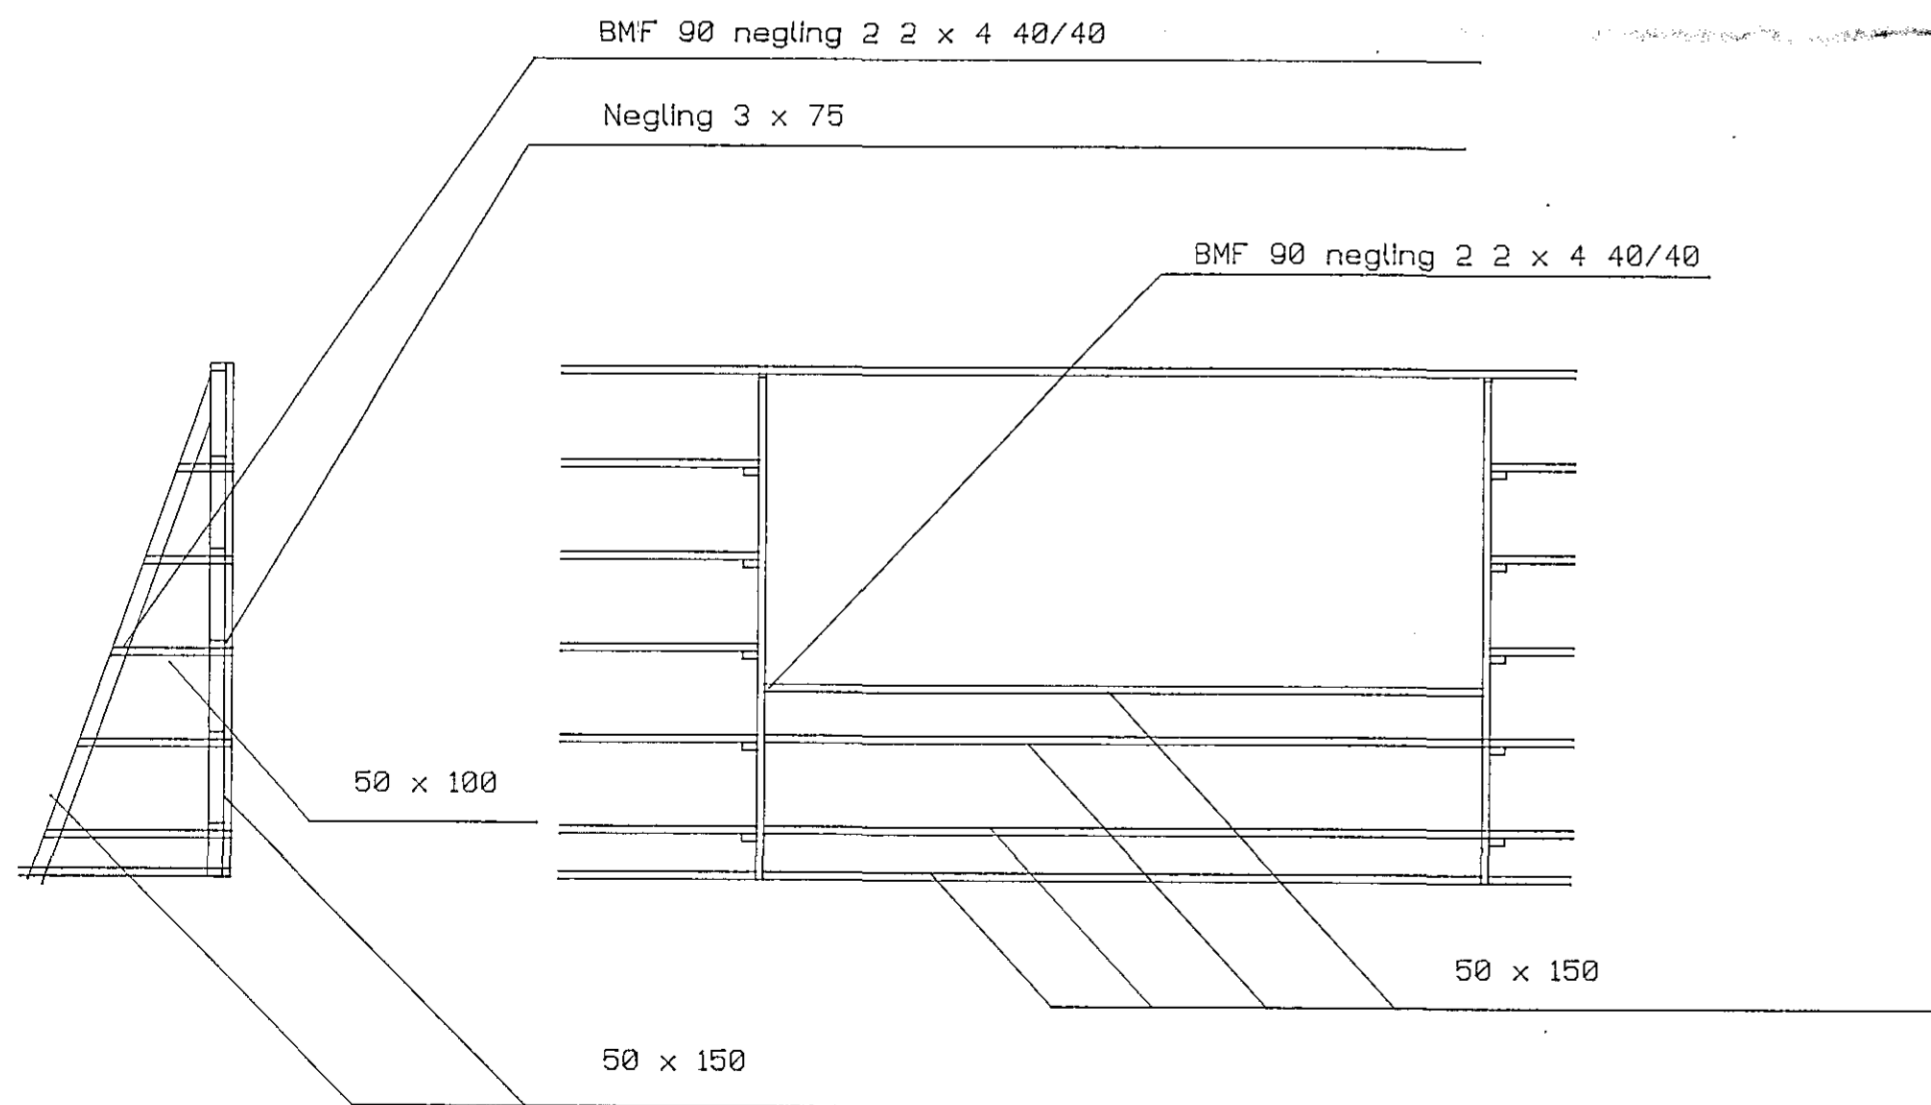

Sigurður Einarsson			
Skógarás 7, 110 Reykjavík sí 674607			
Sólberg 2		Verk nr.	9101
Útbyggingar		Telkning nr.	B7
		Mælikvarði	1:50
		Dagsetning	920605
Hannaó	Telknaó	Yfirfarió	Sambykkt
SE			<i>Sigurður Einarsson</i>