



SNID A - A - 1:5 -

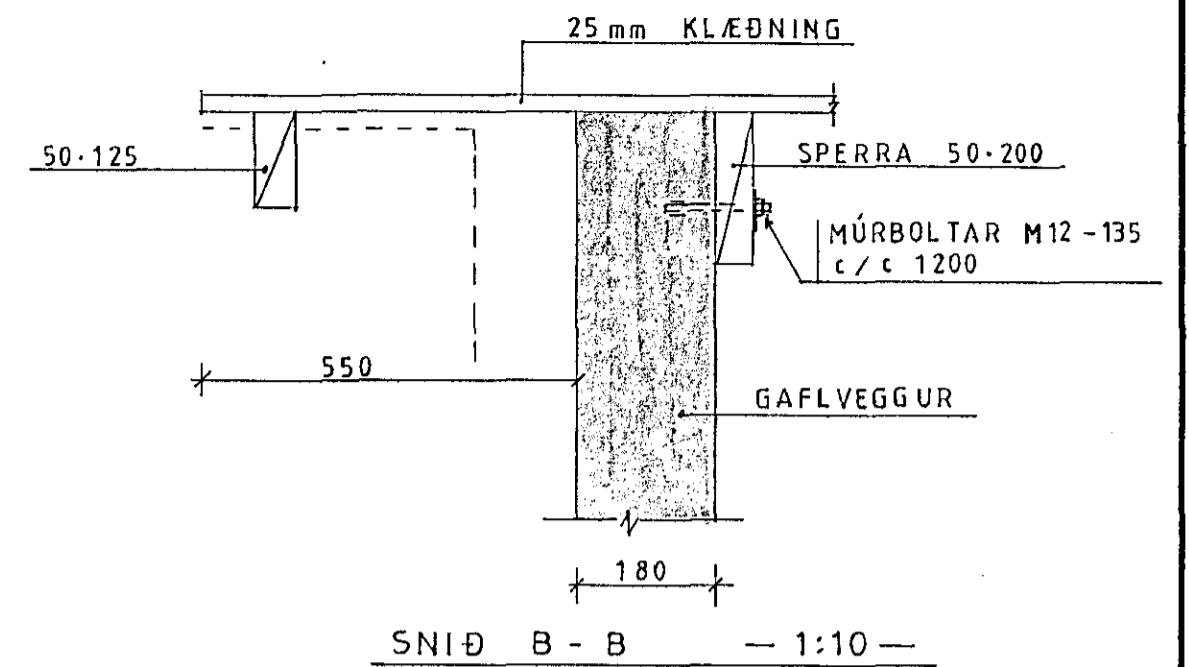


SNID B - B - 1:10 -

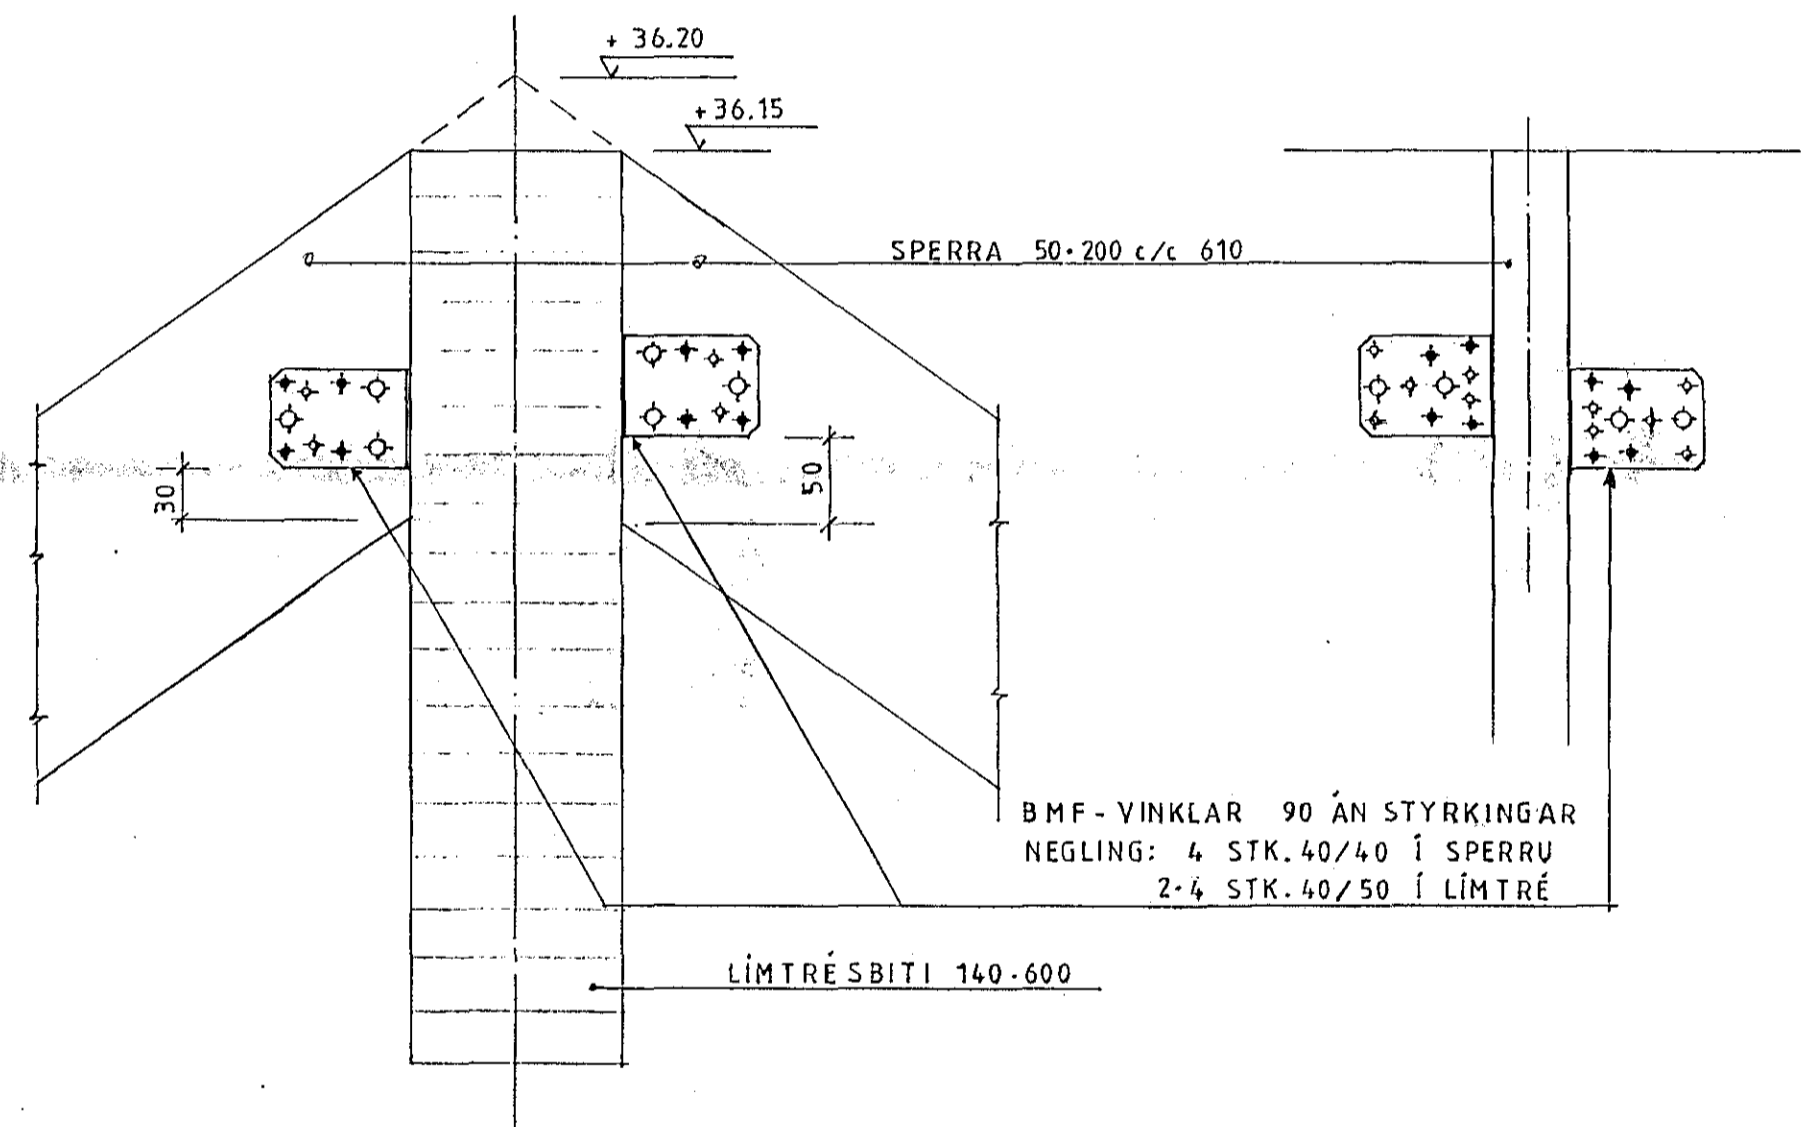

SNID C - C - 1:5 -

14 OCT 1991



VERKFRÆDISTOFA BRAGA ÞORSTEINSSONAR OG EYVINDAR VALDIMARSSONAR HF.
 RÁDGJAFARVERKFRÆÐINGAR CONSULTING ENGINEERS FRV.
 BERGSTAÐASTR.ÆTI 28A 101 REYKJAVÍK SÍMI (91) 27314-27299

SÓLBERG 4
 HAFNARFIRÐI
 ÞAK OG VEGGIR
 SNID A - A, B - B OG C - C

kvarði 1:5 1:10 dags. 25.9.1991 hannað *Eyl* samþ. verk nr. 9114 teikn nr. 5