

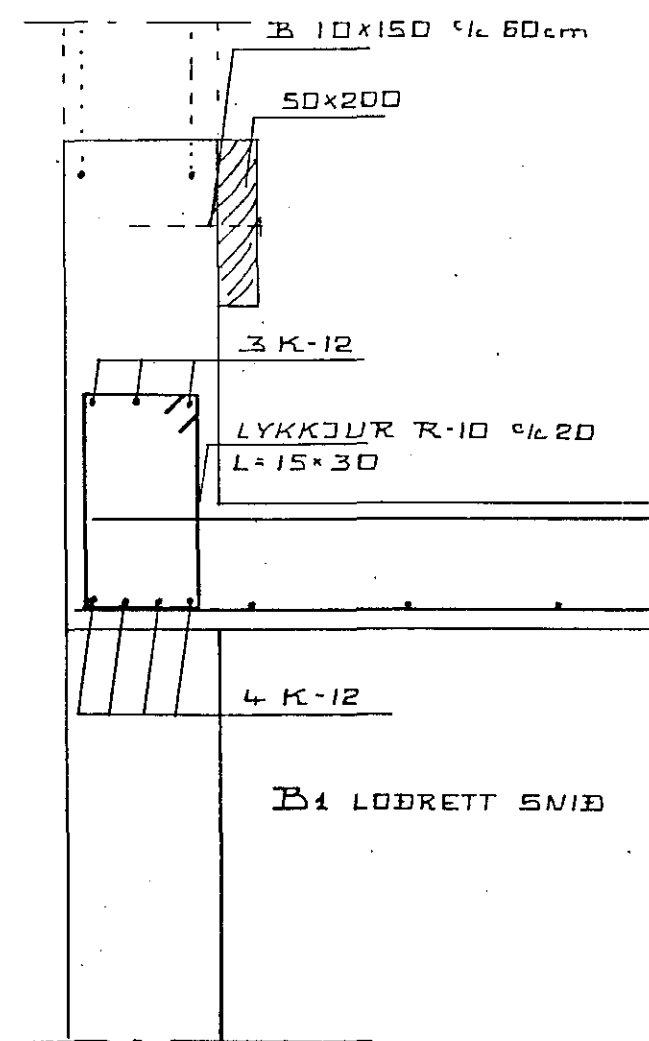


B1 SED OFANÁ

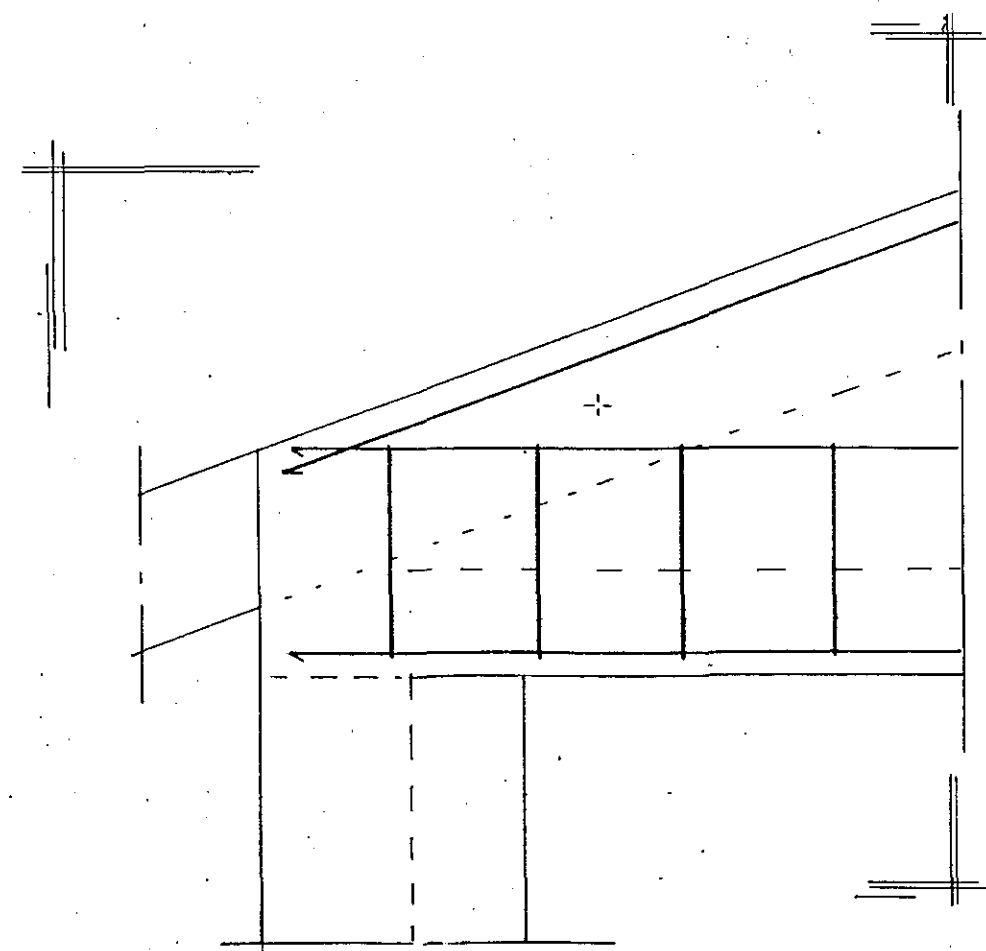

B1
HLIÐARN.

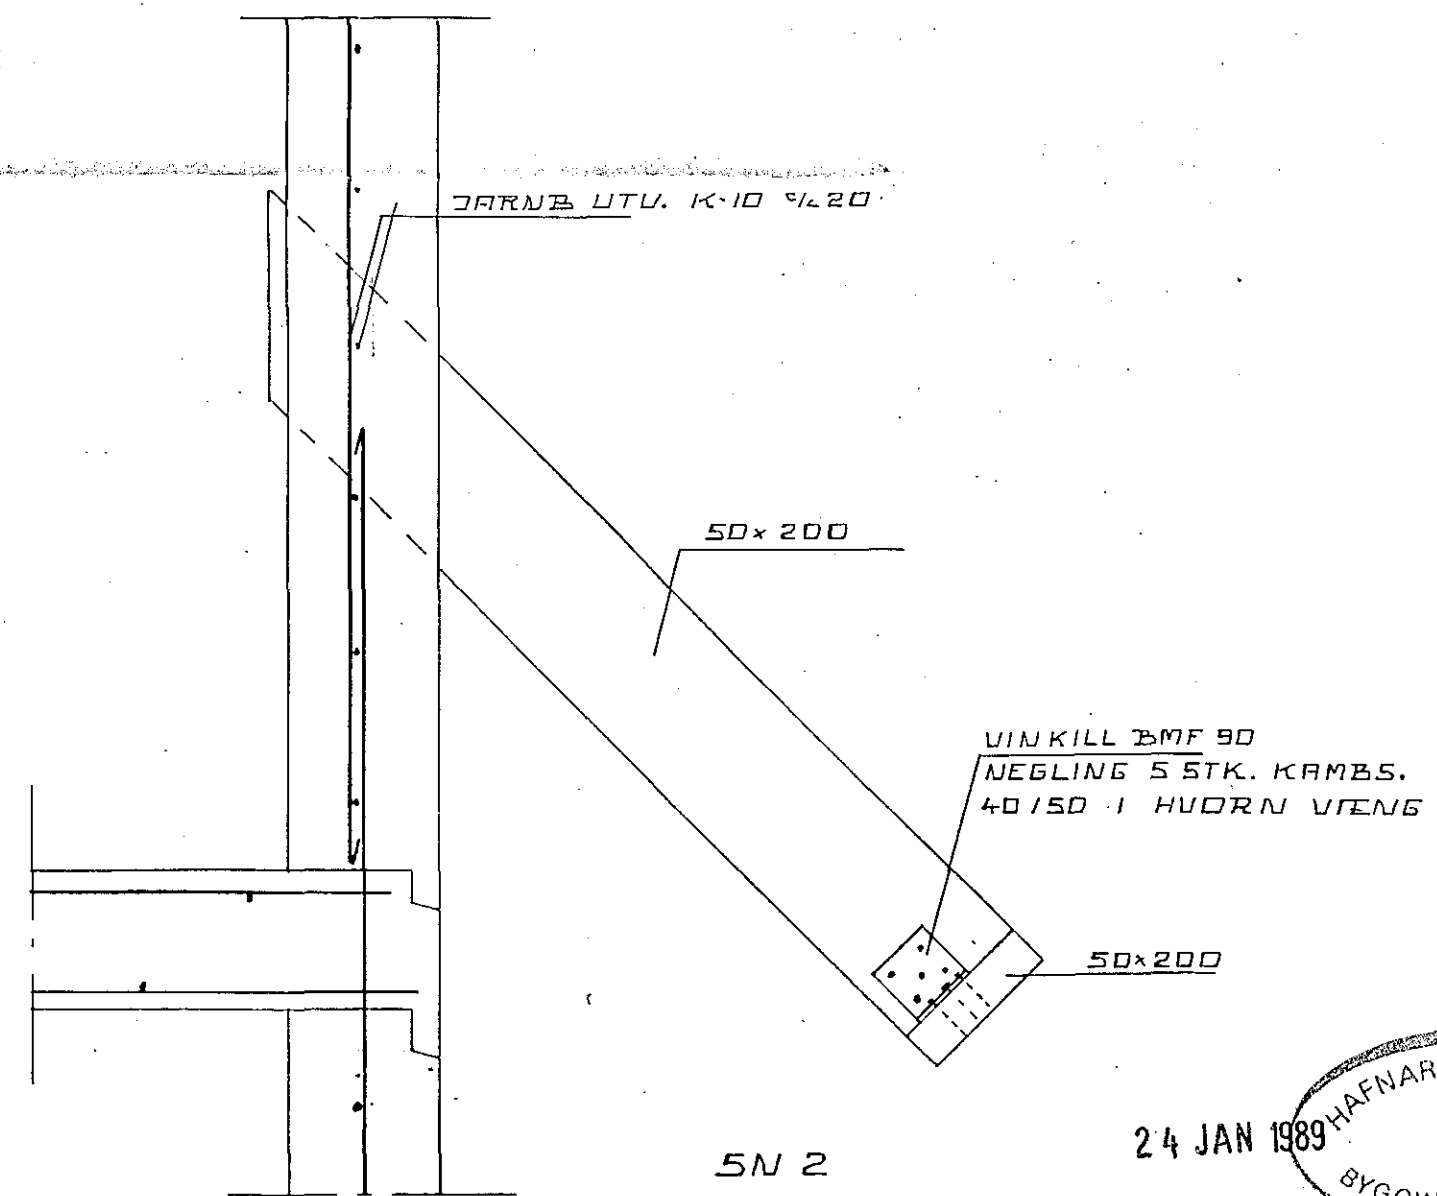

24 JAN 1989
HAFNARFJARDARBER
BYGGINGAFULLTRÚI

STAÐARHVAMMUR II HAFNARFIRÐI
SNIÐMYNÐIR.

DKT '88 MKV 1:10

JOHANNES PETURSSON FTFF