




SNID 1 - 1 : 1:50

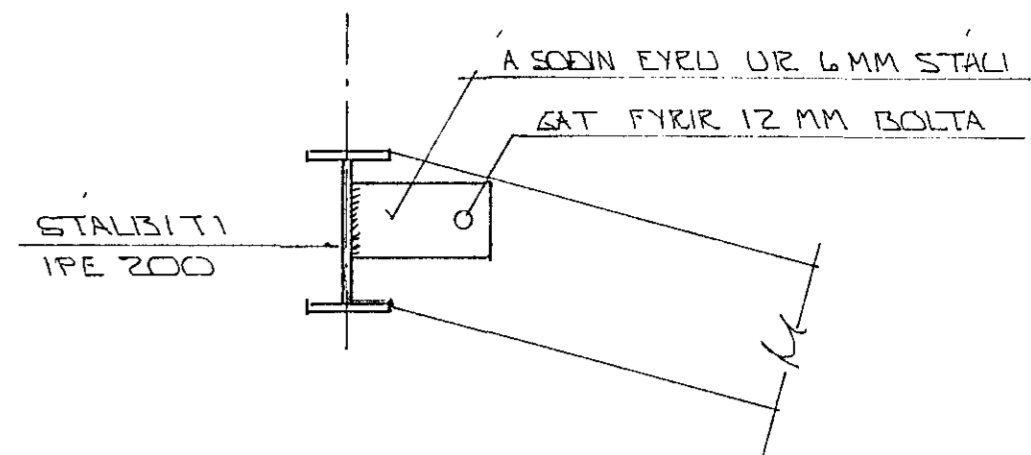


SNID 5 : 1:10

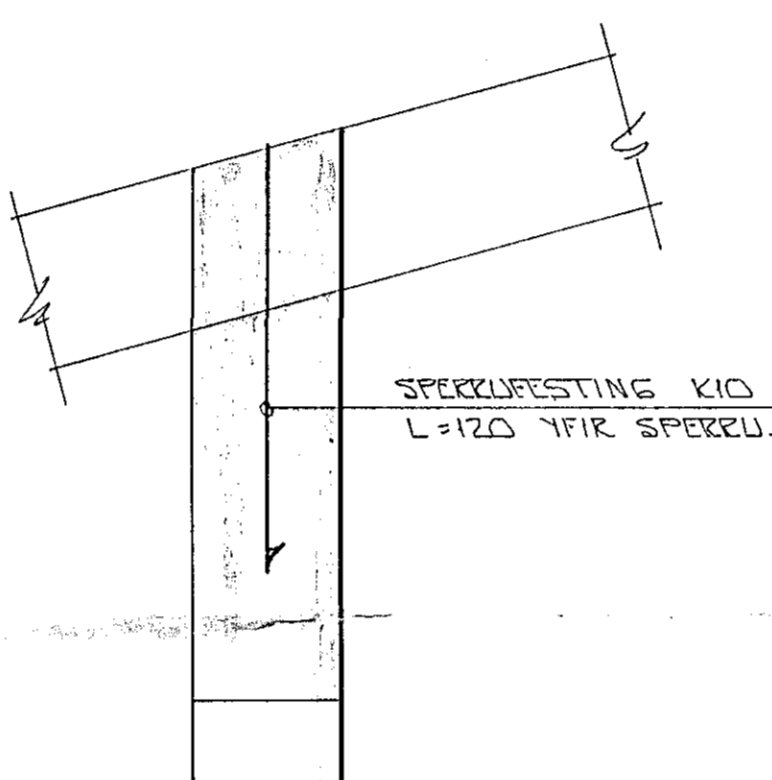


SNID 3 : 1:10

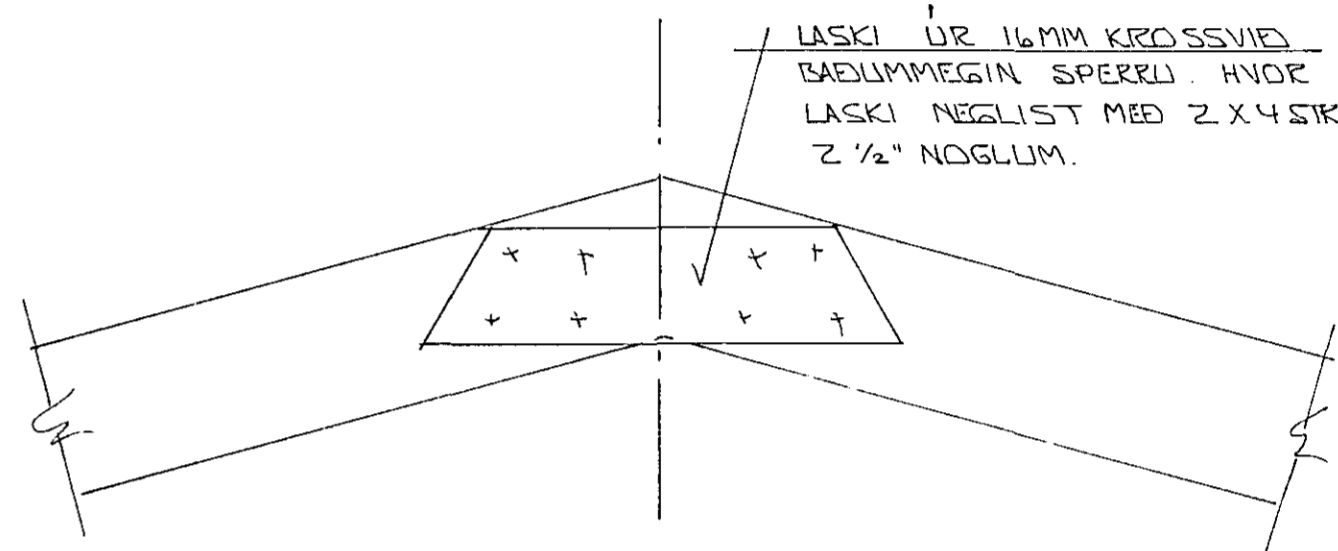


SNID 6 : 1:10

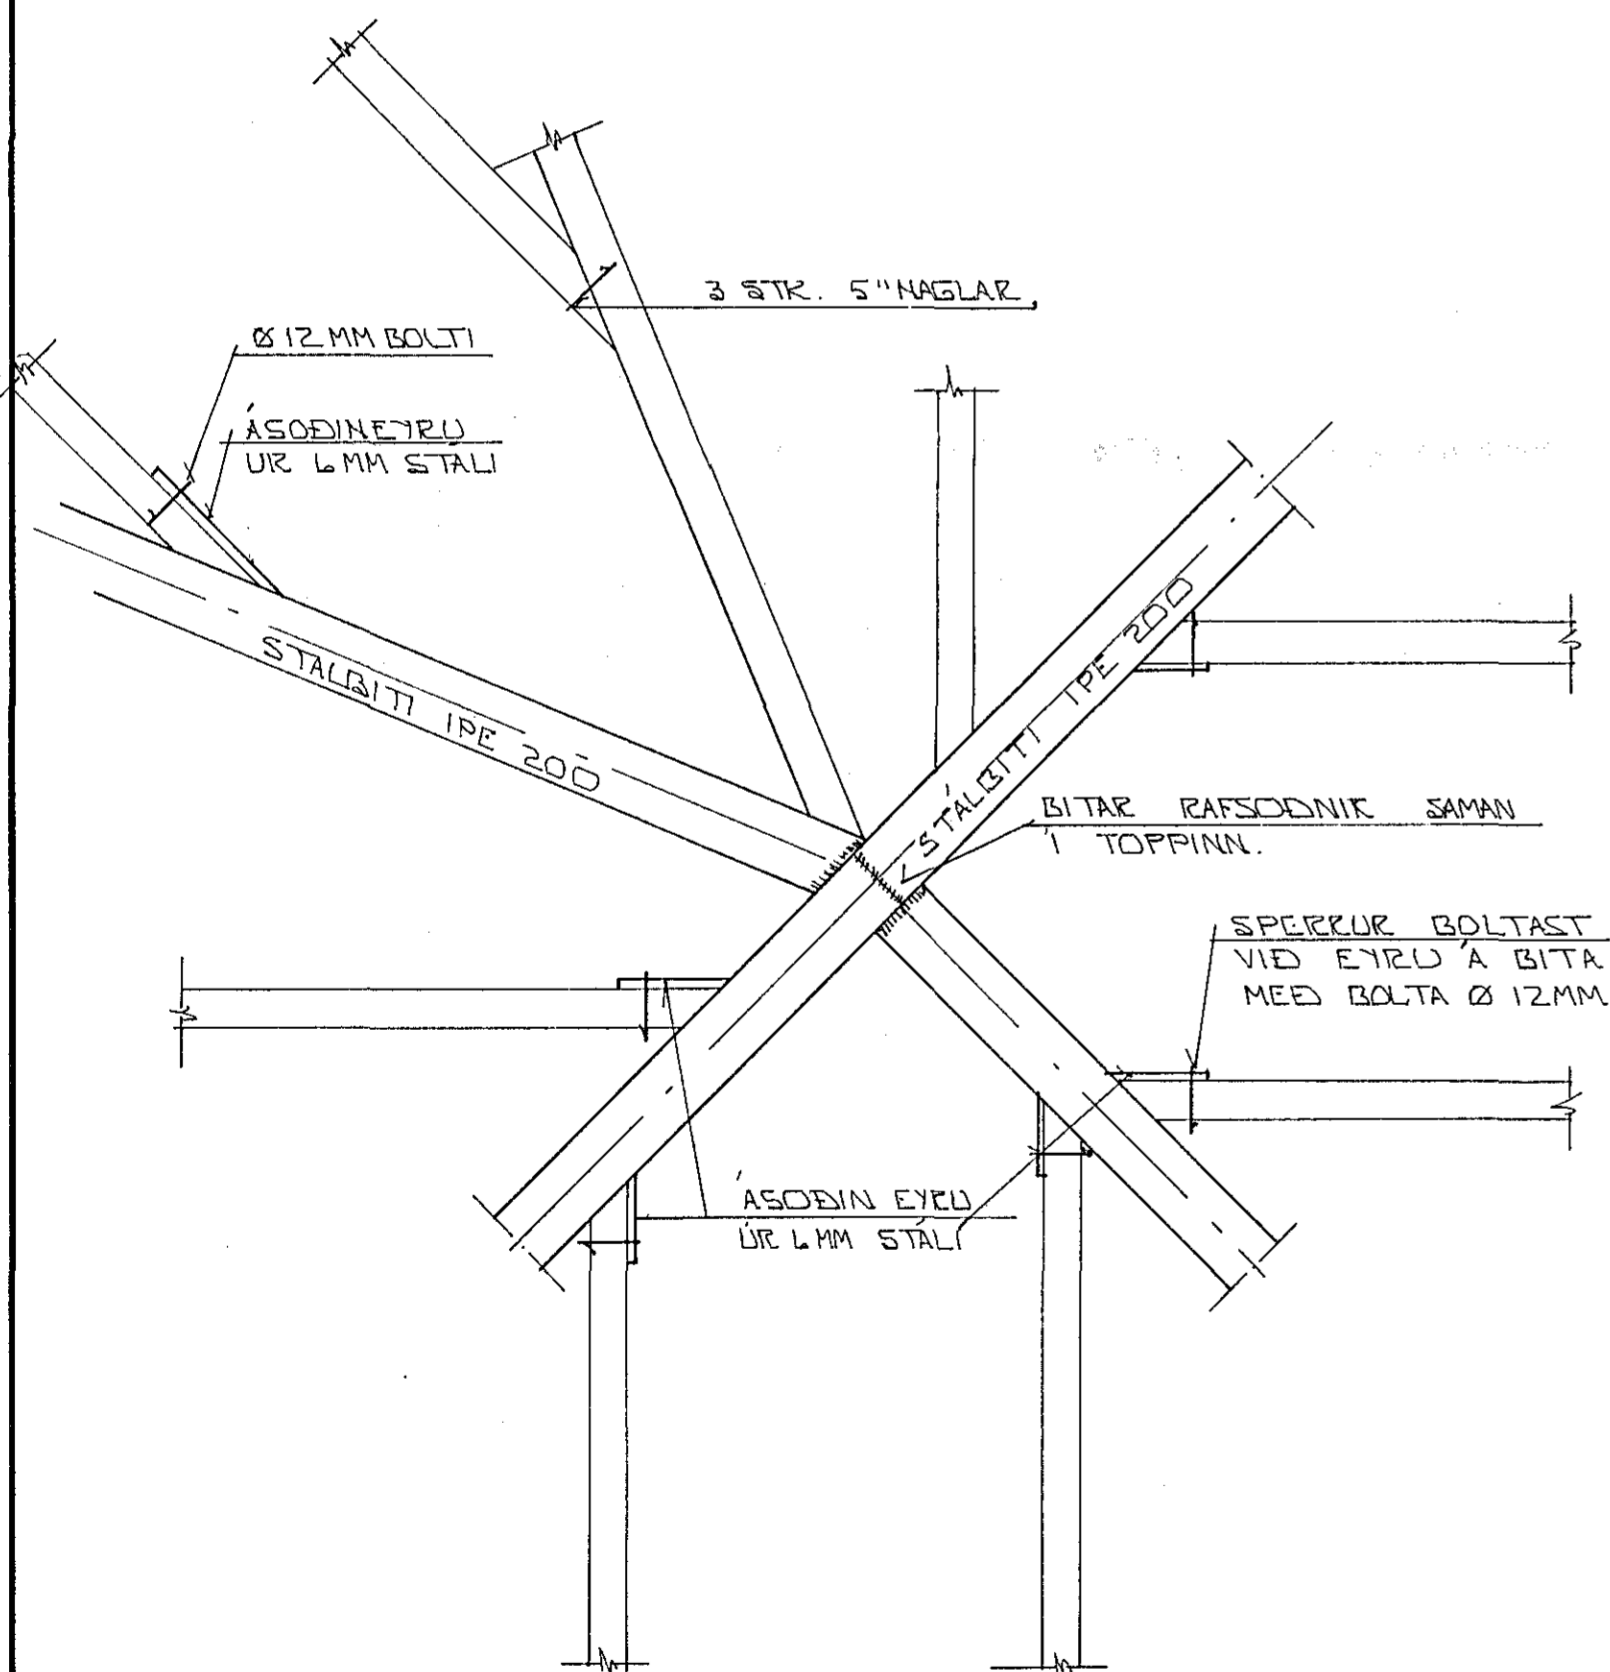

SERMYND 2 : 1:20

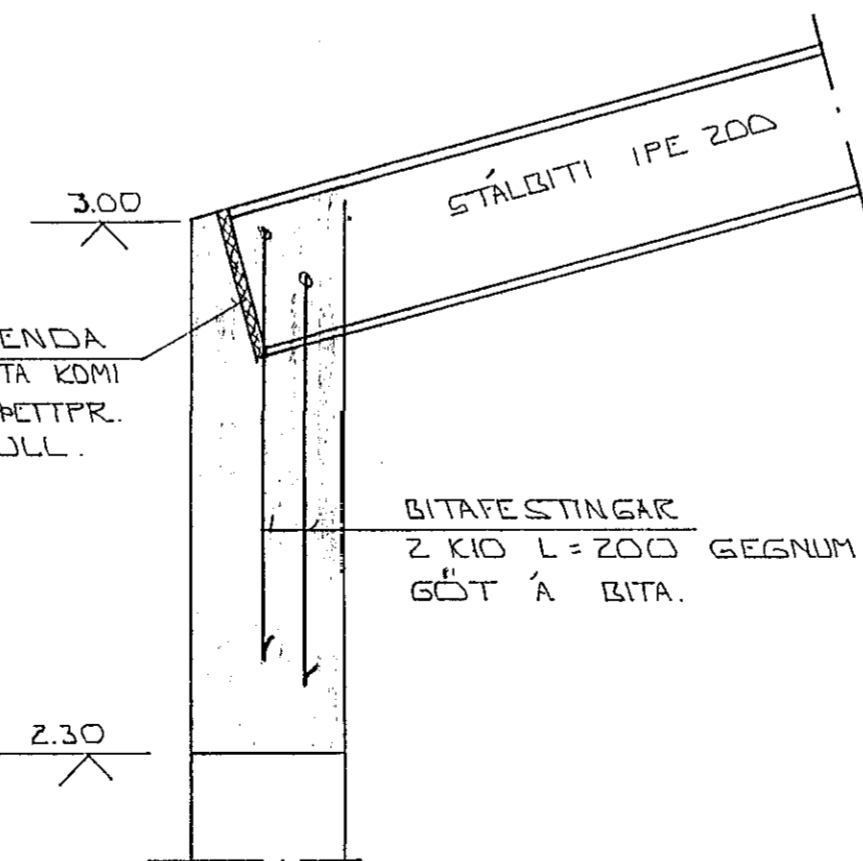

SNID 4 : 1:10

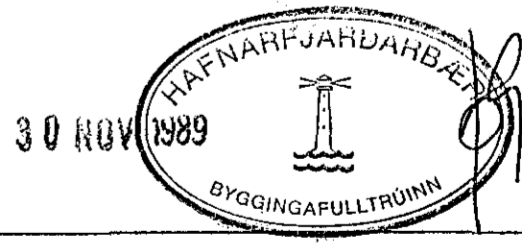

BR.NR.	DAGS	EDLI BREVTINGAR	SIGN.
STADARHVAMMUR I HAFNARFIREÐI			DAGS. NOV '89
EFRA ÞAK: SNID OG SERMYNDIR.			HANJAR
MELIKV. : 1:50 : 1:20 : 1:10			TEIKNAD
SIGURÐUR ÞORLEIFSSON TEKNIFRÆÐINGUR F.Í.F.Í.			VERK NR. 8845
STRANDGÖTU 11 HAFNARFIREÐI SÍMI 54751			BLAD NR. 1-12