

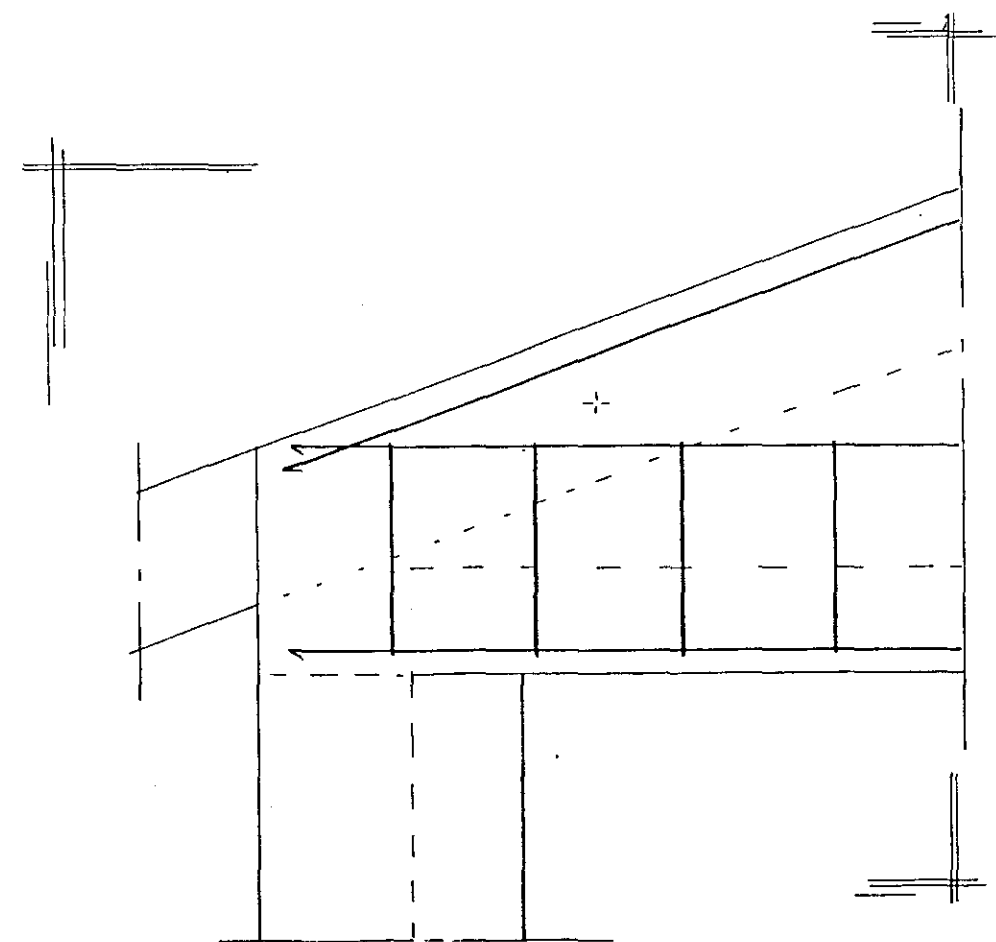



B1 SED OFANÁ

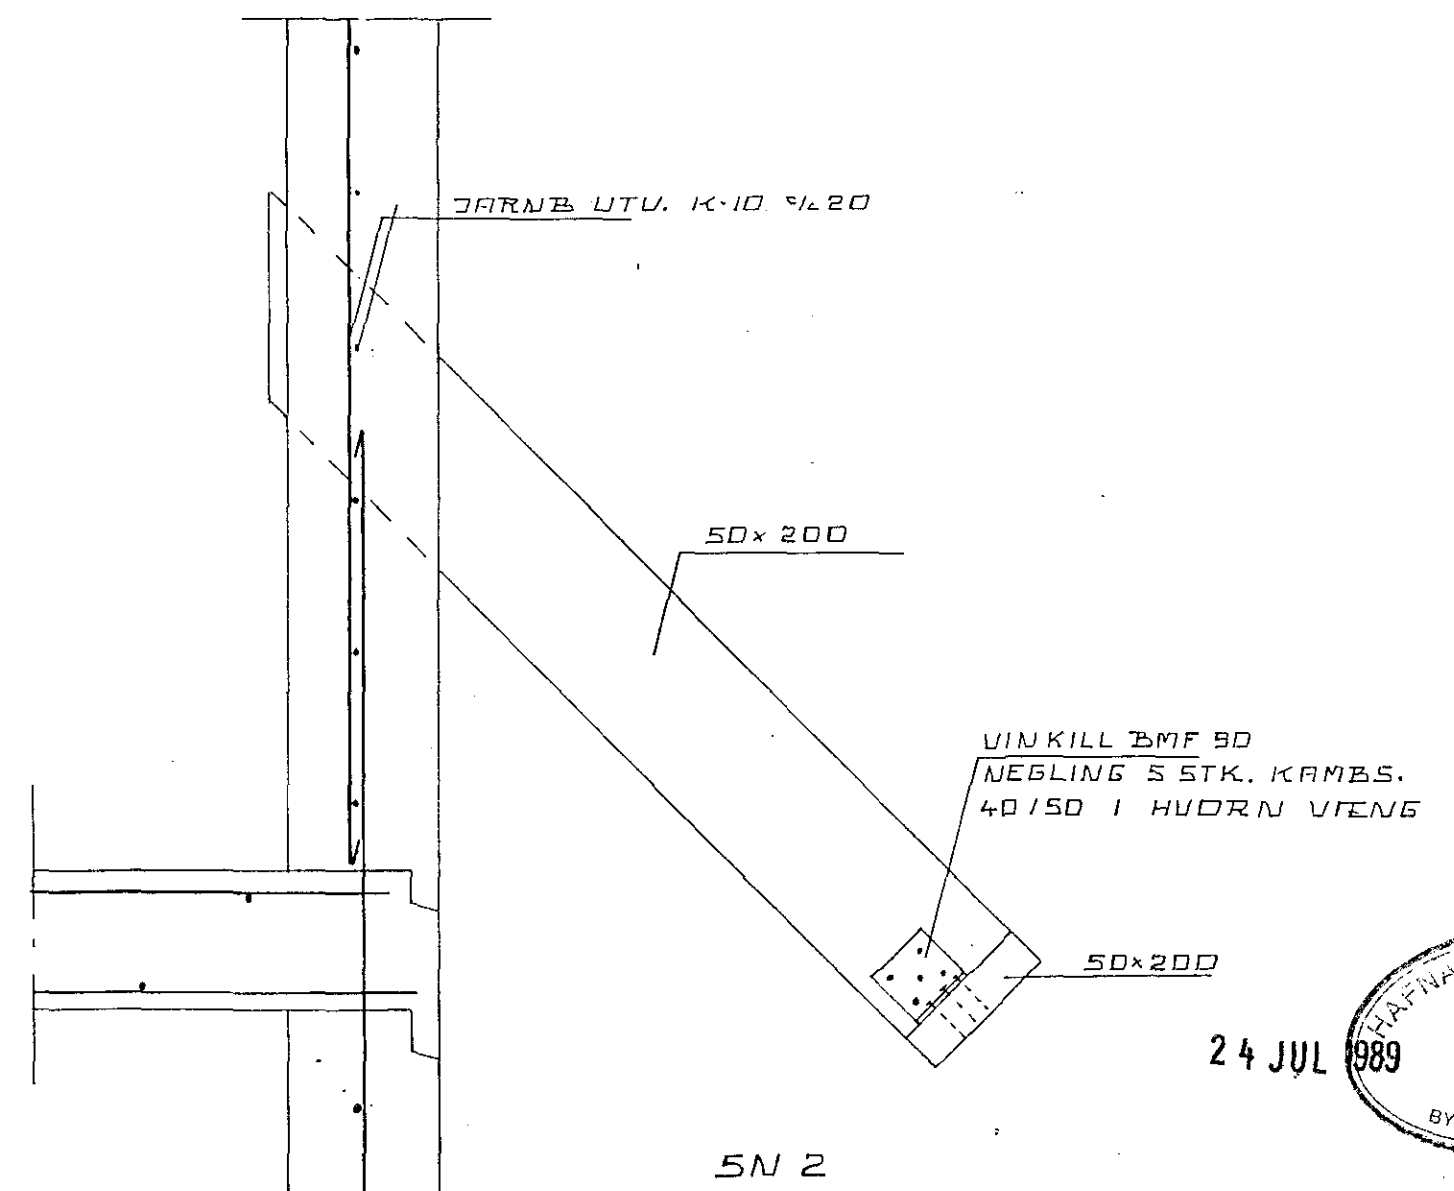

B1
HLIÐARM.

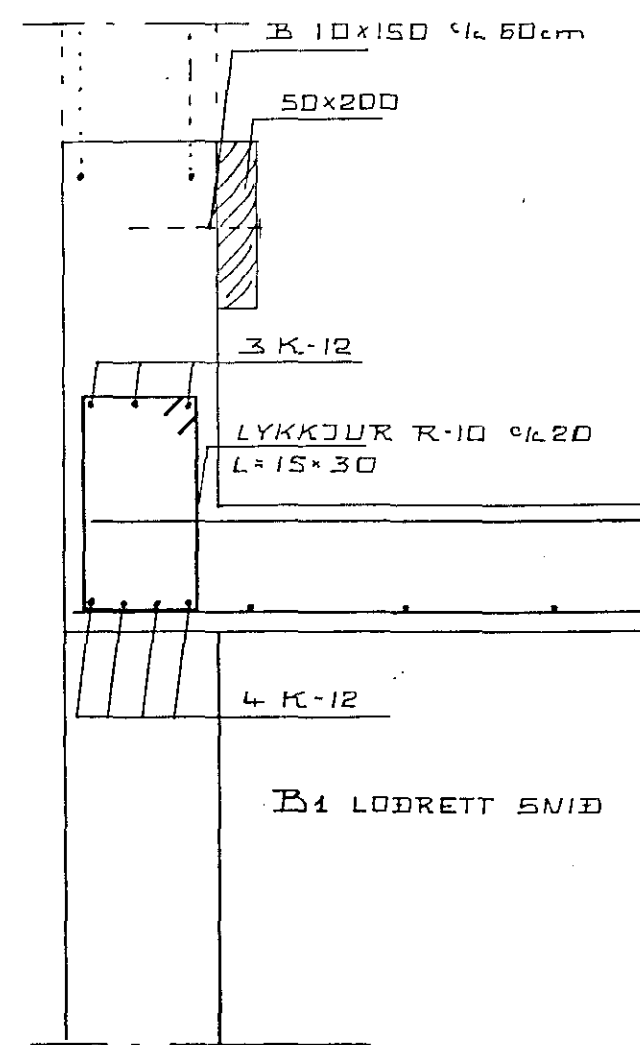

24 JUL 1989

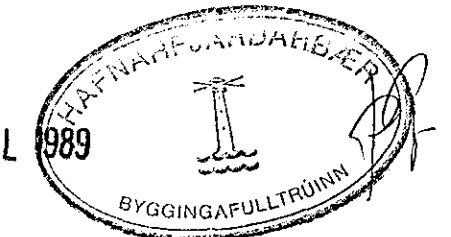

STADARHVAMMUR 7 HAFNARFIRÐI
SNIDMYNDIR.

DKT '88 MKV 1:10

JOHANNES PETURSSON FTFI