




Samþykkt þann  
 27.10.2001  
 Linnar Bjarnason

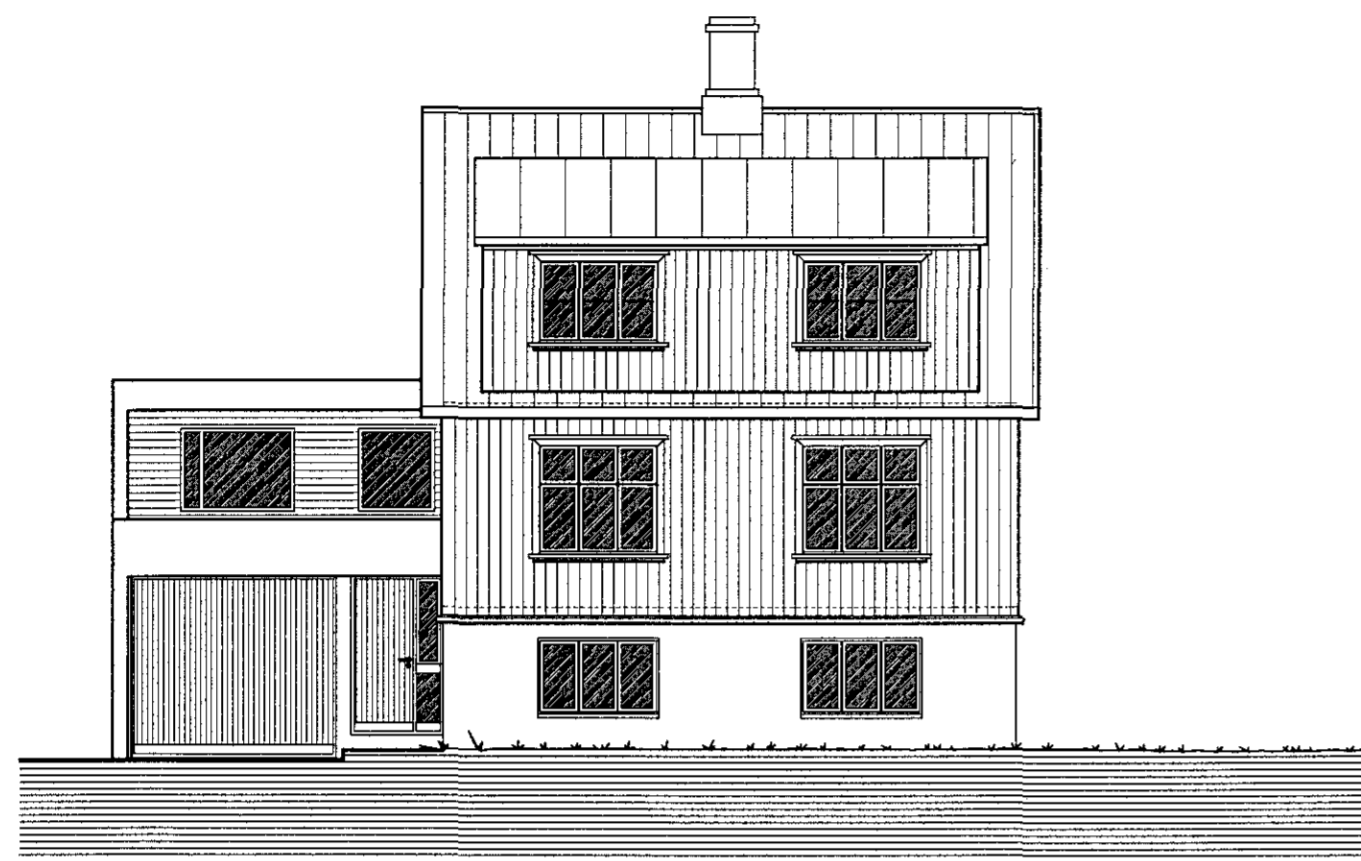


ÚTLIT VESTUR 1:100

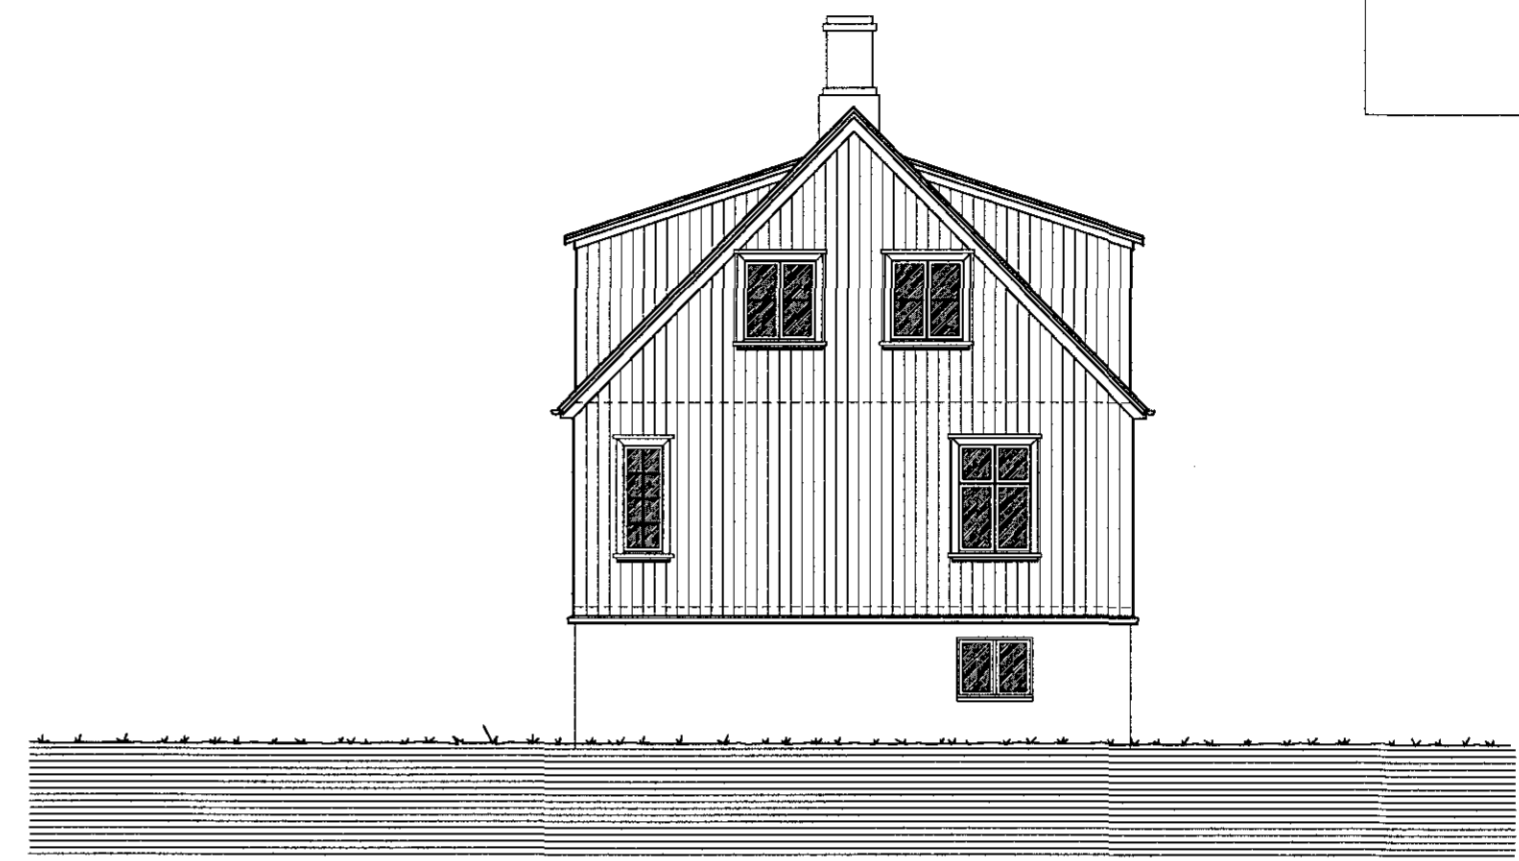

ÚTLIT SUÐUR 1:100

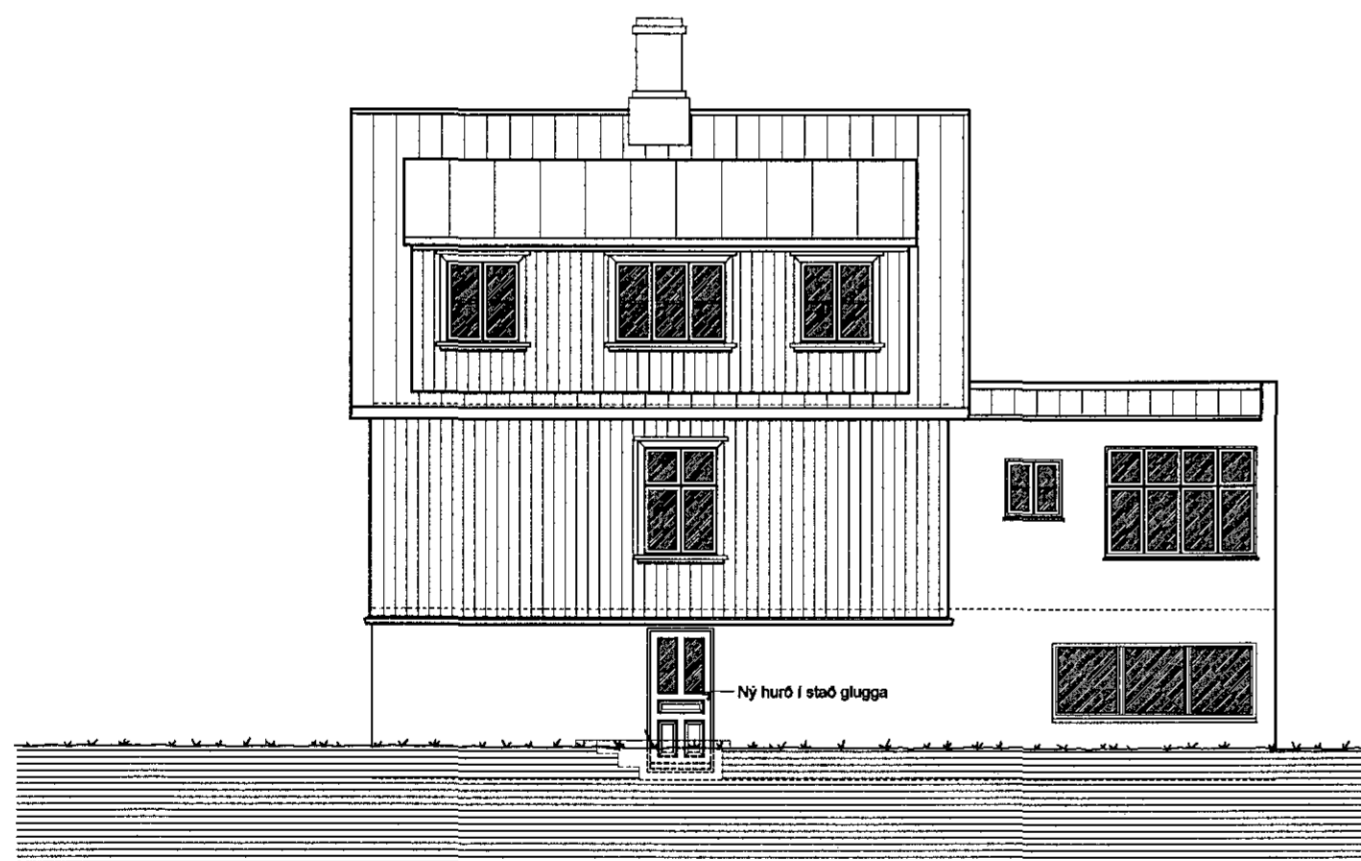

ÚTLIT AUSTUR 1:100

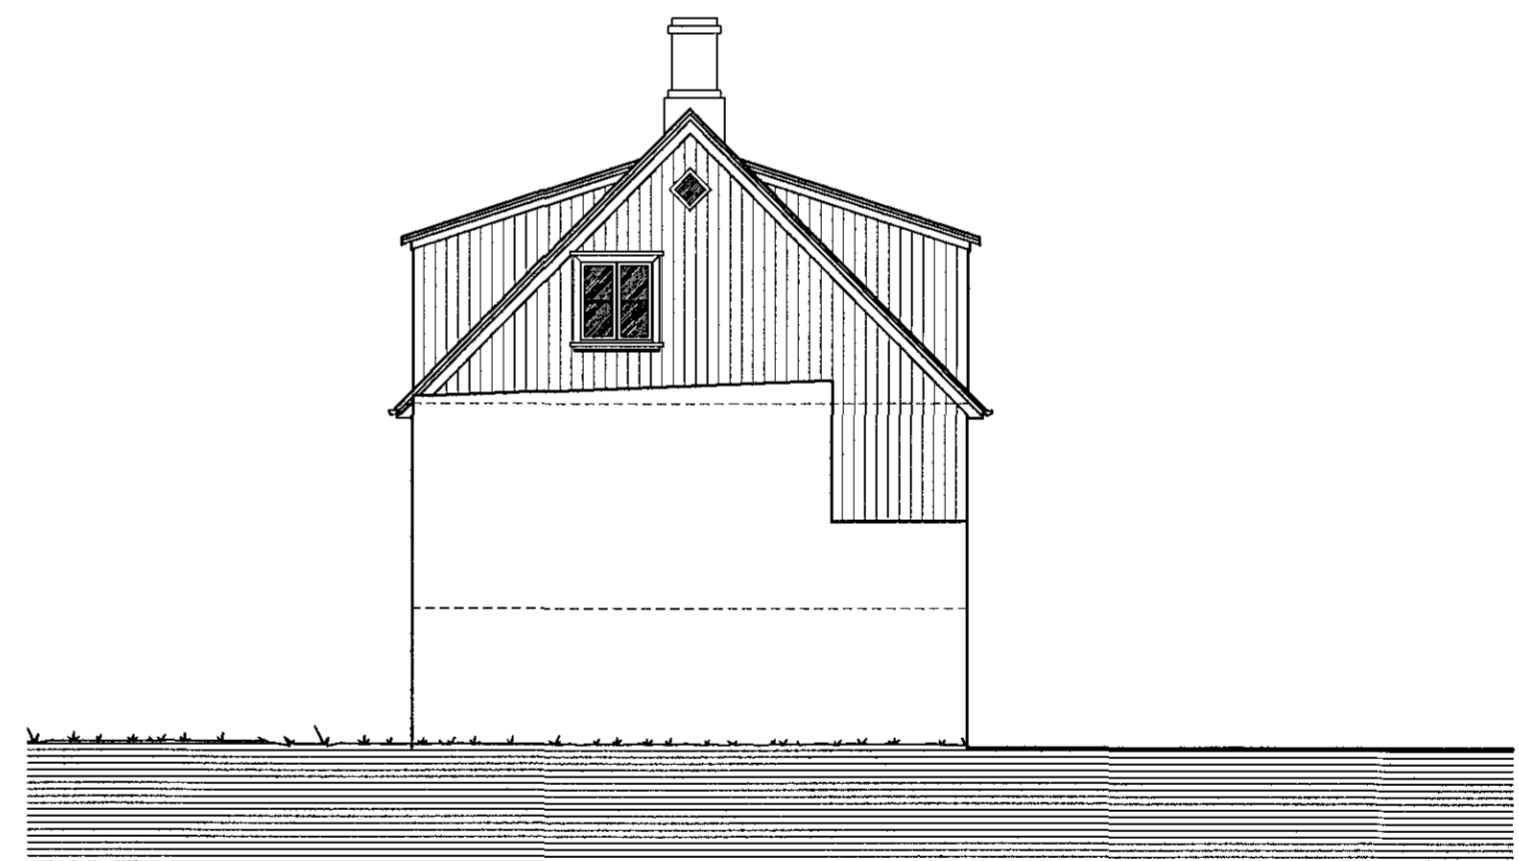

ÚTLIT NORÐUR 1:100

BREYTT: \_\_\_\_\_ DAGS: \_\_\_\_\_ LÝSING: \_\_\_\_\_  
 \_\_\_\_\_  
 \_\_\_\_\_  
 \_\_\_\_\_

HLÍÐARBRAUT 7, HAFNARFIRÐI  
 NÝIR GLUGGAR OG KLÆDNING 356.03

TEIKNISTOFAN ÞRÚÐVANGUR PÁLL V. BJARNASON, FAÍ  
 Hönnun - Ráðgjöf - Endurbýggingar kt. 060346-2249  
 ÚTLIT EFTIR BREYTINGU LAUFÁSVEGUR 7 101 REYKJAVÍK  
 Sími: 561-0260 FAX: 561-0265  
 blað 3 af 4 HANNAÐ: PVB TEIKNAD: ÓP DAGS: 30.10.00 MKV: 1:100