




M 1:100

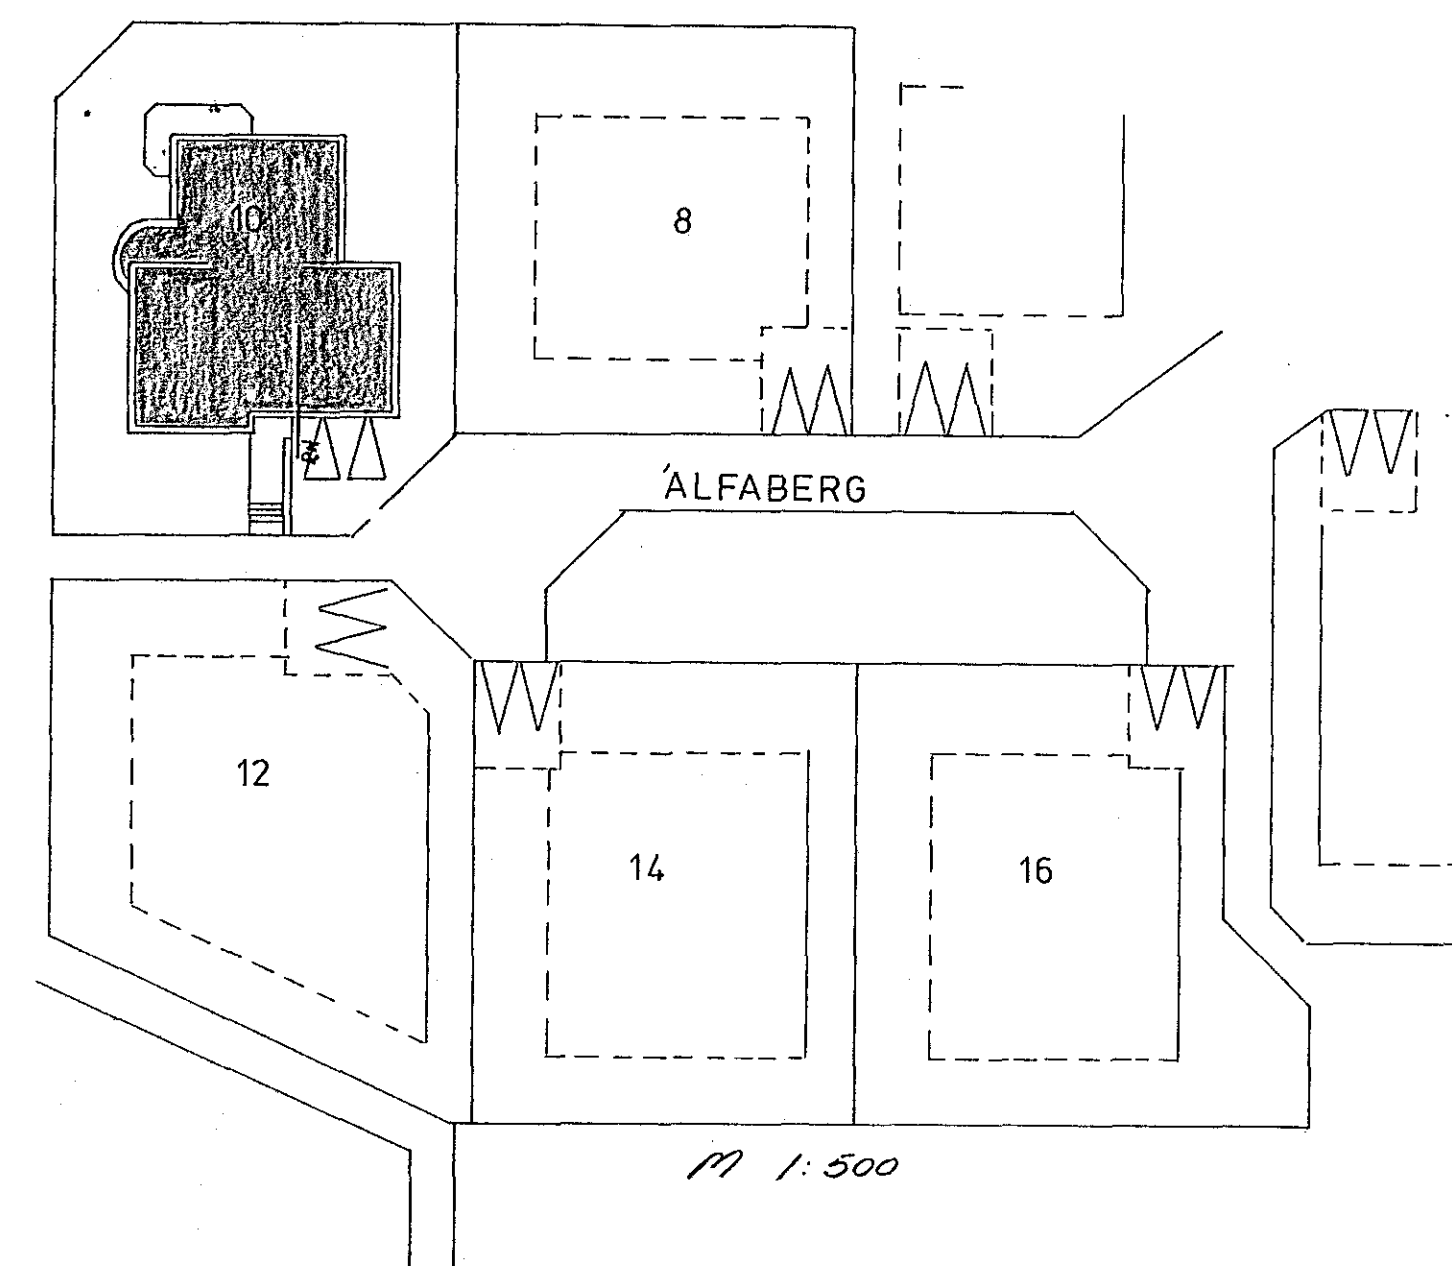


M 1:500

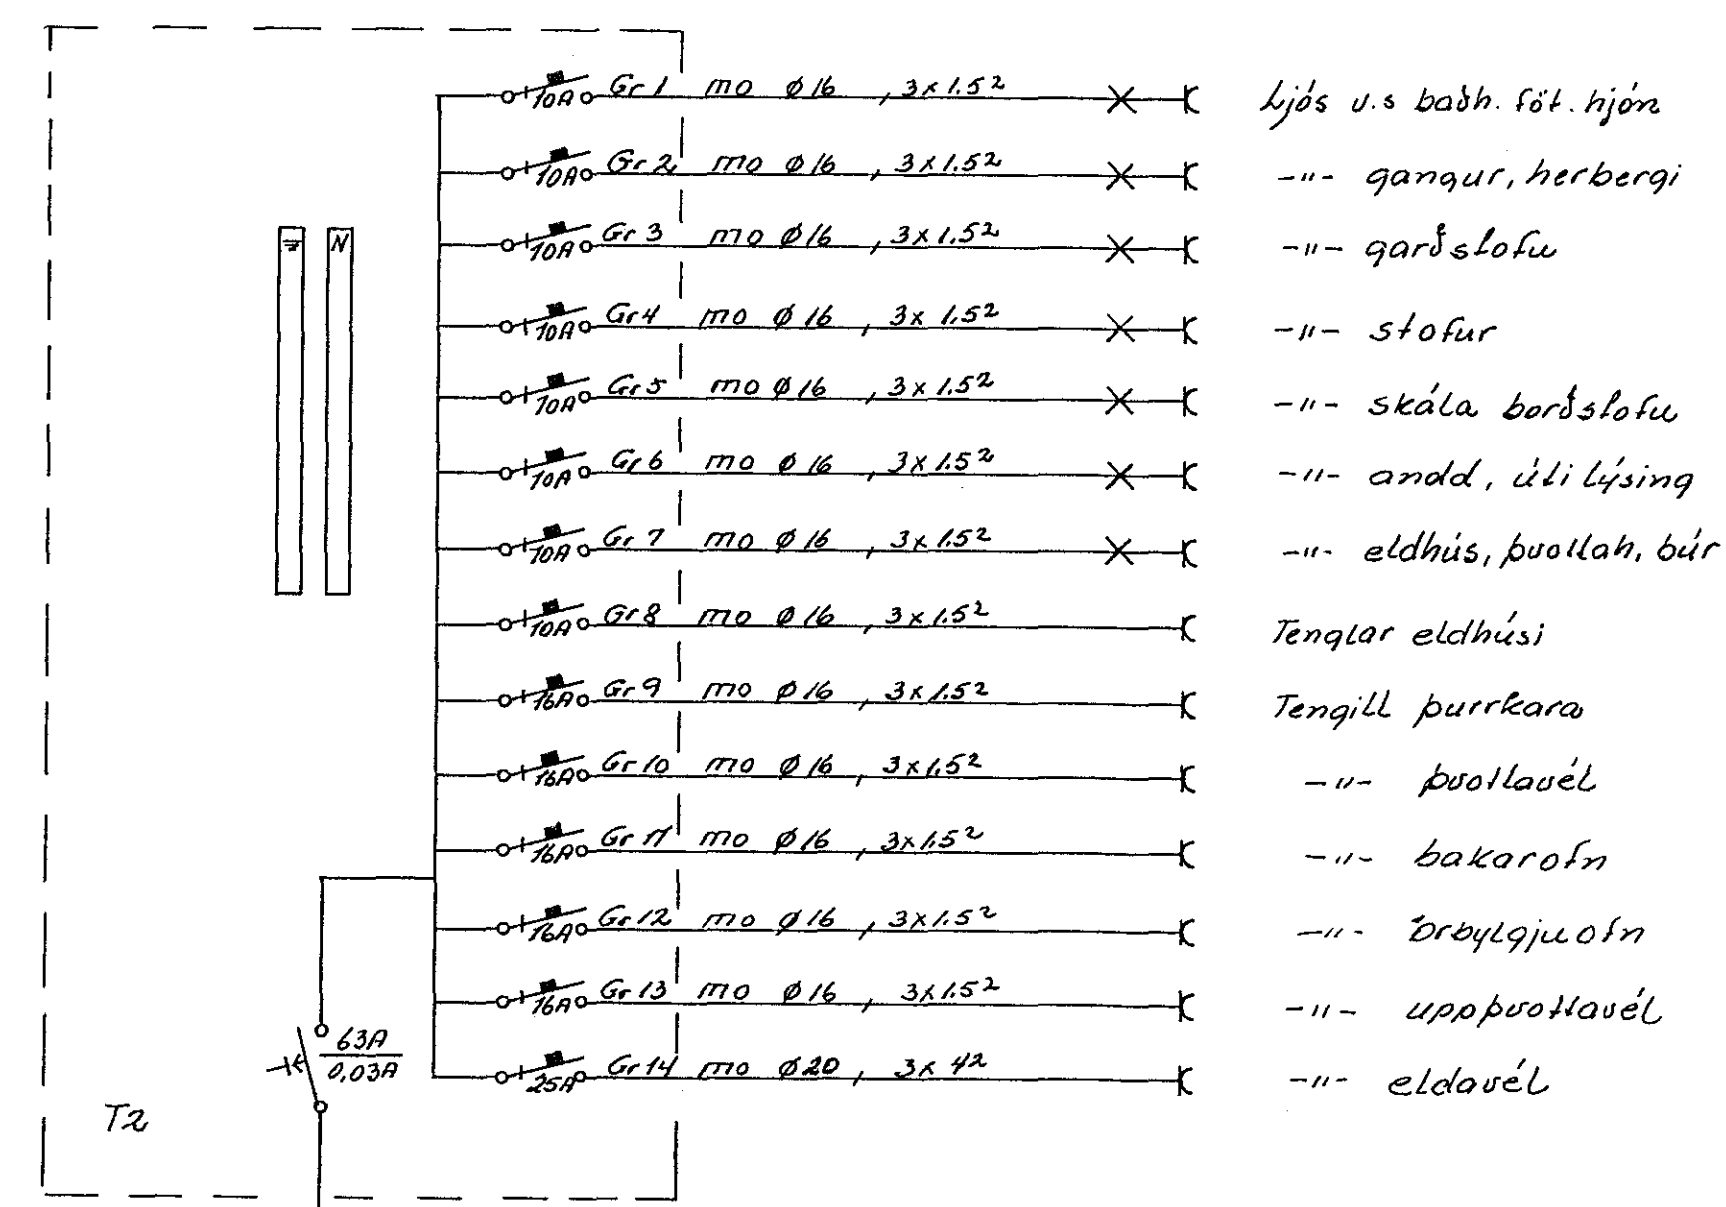

- Gr.1 mo $\varnothing 16$, 3×1.5^2 X X Ljós u.s bath. fót. hjón
- Gr.2 mo $\varnothing 16$, 3×1.5^2 X X -"- gannur, herbergi
- Gr.3 mo $\varnothing 16$, 3×1.5^2 X X -"- garðstofu
- Gr.4 mo $\varnothing 16$, 3×1.5^2 X X -"- stofur
- Gr.5 mo $\varnothing 16$, 3×1.5^2 X X -"- skála borðstofu
- Gr.6 mo $\varnothing 16$, 3×1.5^2 X X -"- andd, íli lísing
- Gr.7 mo $\varnothing 16$, 3×1.5^2 X X -"- eldhúsi, þvottah. búr
- Gr.8 mo $\varnothing 16$, 3×1.5^2 X X Tenglar eldhúsi
- Gr.9 mo $\varnothing 16$, 3×1.5^2 X X Tengill þurrkara
- Gr.10 mo $\varnothing 16$, 3×1.5^2 X X -"- þvottavél
- Gr.11 mo $\varnothing 16$, 3×1.5^2 X X -"- bakarofn
- Gr.12 mo $\varnothing 16$, 3×1.5^2 X X -"- Dröflegjuofn
- Gr.13 mo $\varnothing 16$, 3×1.5^2 X X -"- uppþvottavél
- Gr.14 mo $\varnothing 20$, 3×4^2 X X -"- eldavél

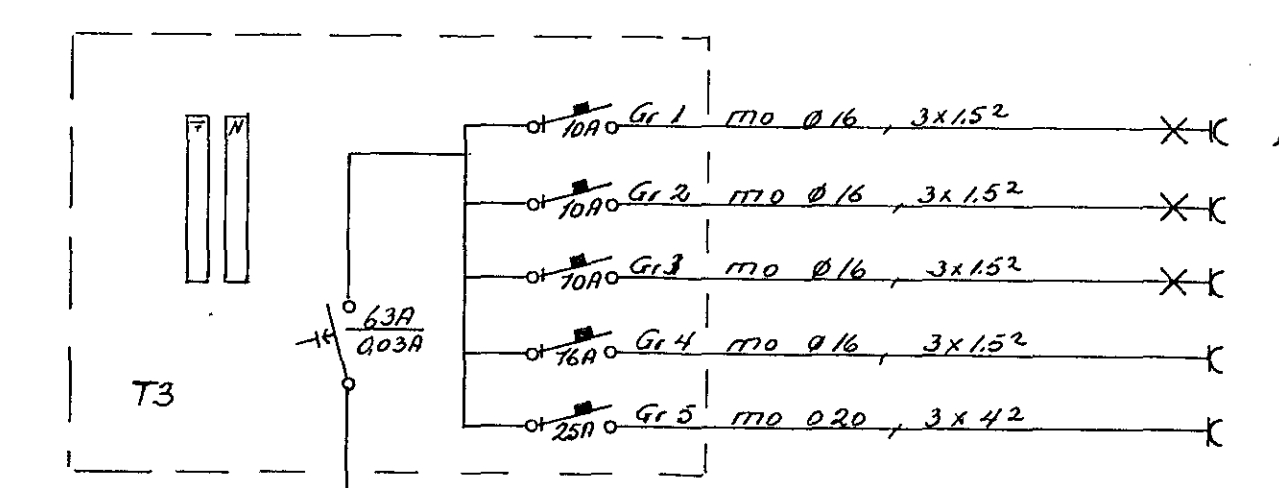

- Gr.1 mo $\varnothing 16$, 3×1.5^2 X X Ljós vinnuh, andd bath.
- Gr.2 mo $\varnothing 16$, 3×1.5^2 X X -"- -"- tómslunduh.
- Gr.3 mo $\varnothing 16$, 3×1.5^2 X X -"- skála, geymslu
- Gr.4 mo $\varnothing 16$, 3×1.5^2 X X Tengill þvottavél
- Gr.5 mo $\varnothing 20$, 3×4^2 X X -"- eldavél

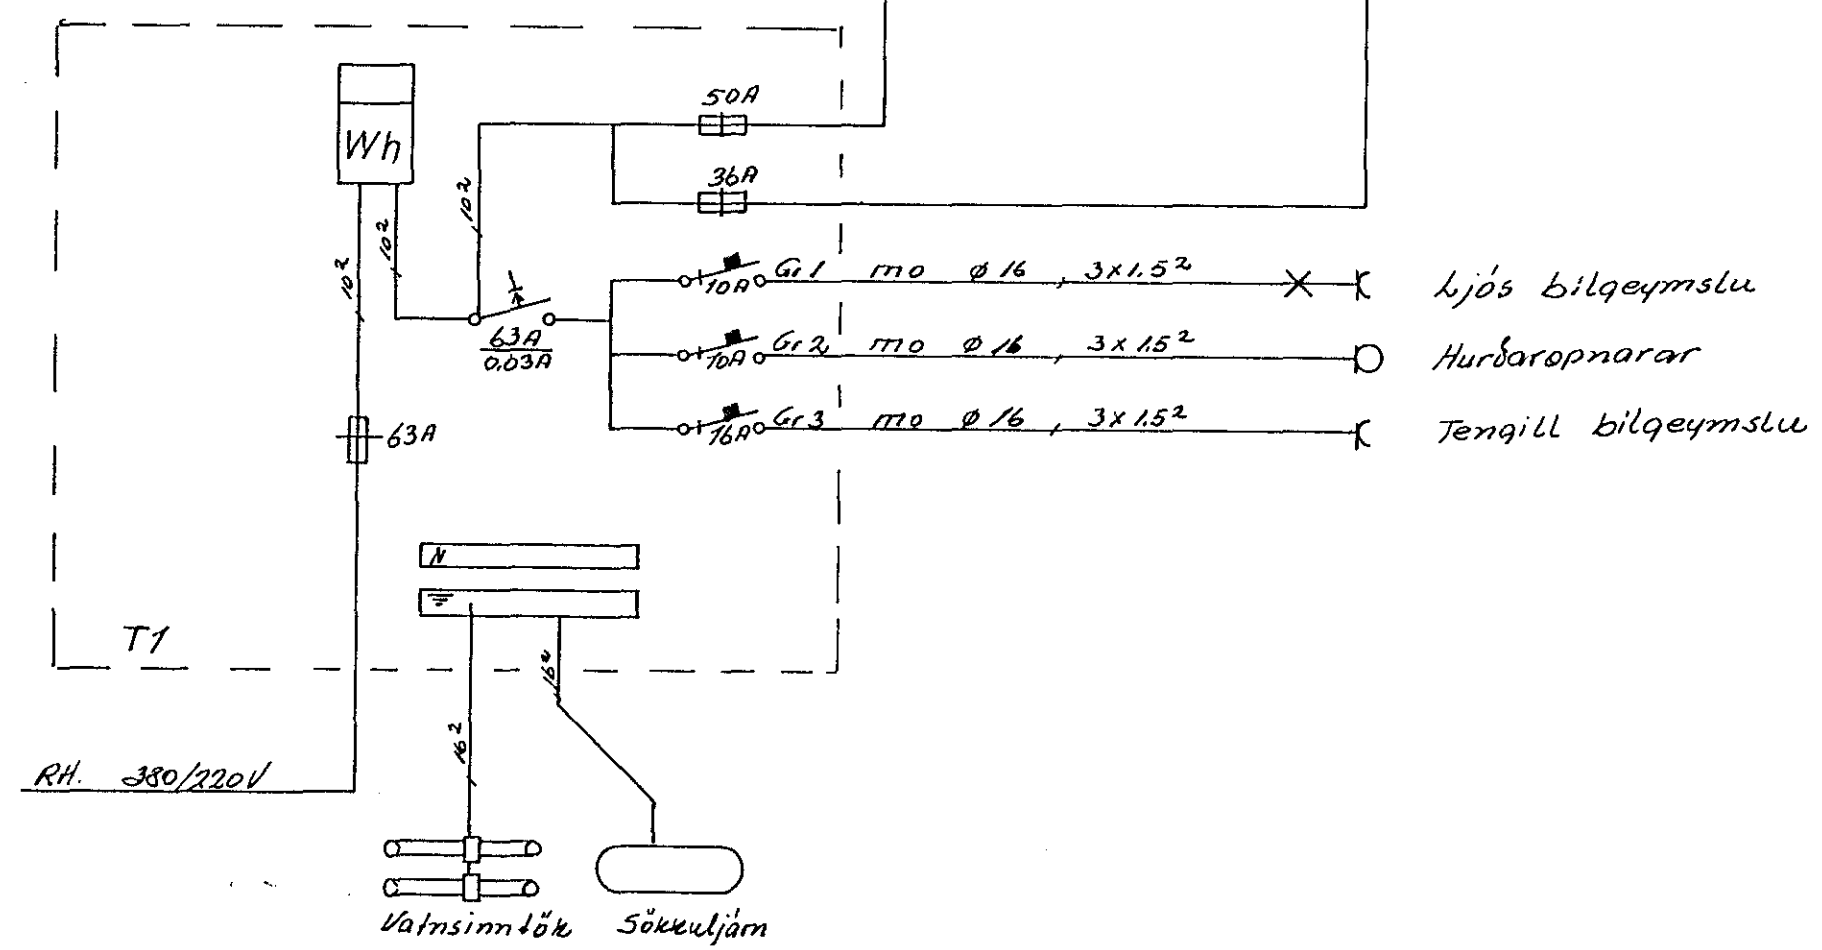

- Gr.1 mo $\varnothing 16$, 3×1.5^2 X X Ljós bilgeymslu
- Gr.2 mo $\varnothing 16$, 3×1.5^2 X X Húsbæðarnar
- Gr.3 mo $\varnothing 16$, 3×1.5^2 X X Tengill bilgeymslu

J J RAFTEIKNINGAR		S 76885	
NR.	BREYTING	DAGS	BR.
ALFABERG 10			
AFSTÖÐU SNIÐ OG		HANNAD	76
EINLINU MYNDIR		TEIKNAD	761
		DAGS	03 84
		BLAD	3 AF 3
		KVARDI	1:100 1:500
		VERK NR.	074
<i>Tens Guðvarn J. 52829</i>			