


RAFLÖGN 2 HÆÐ

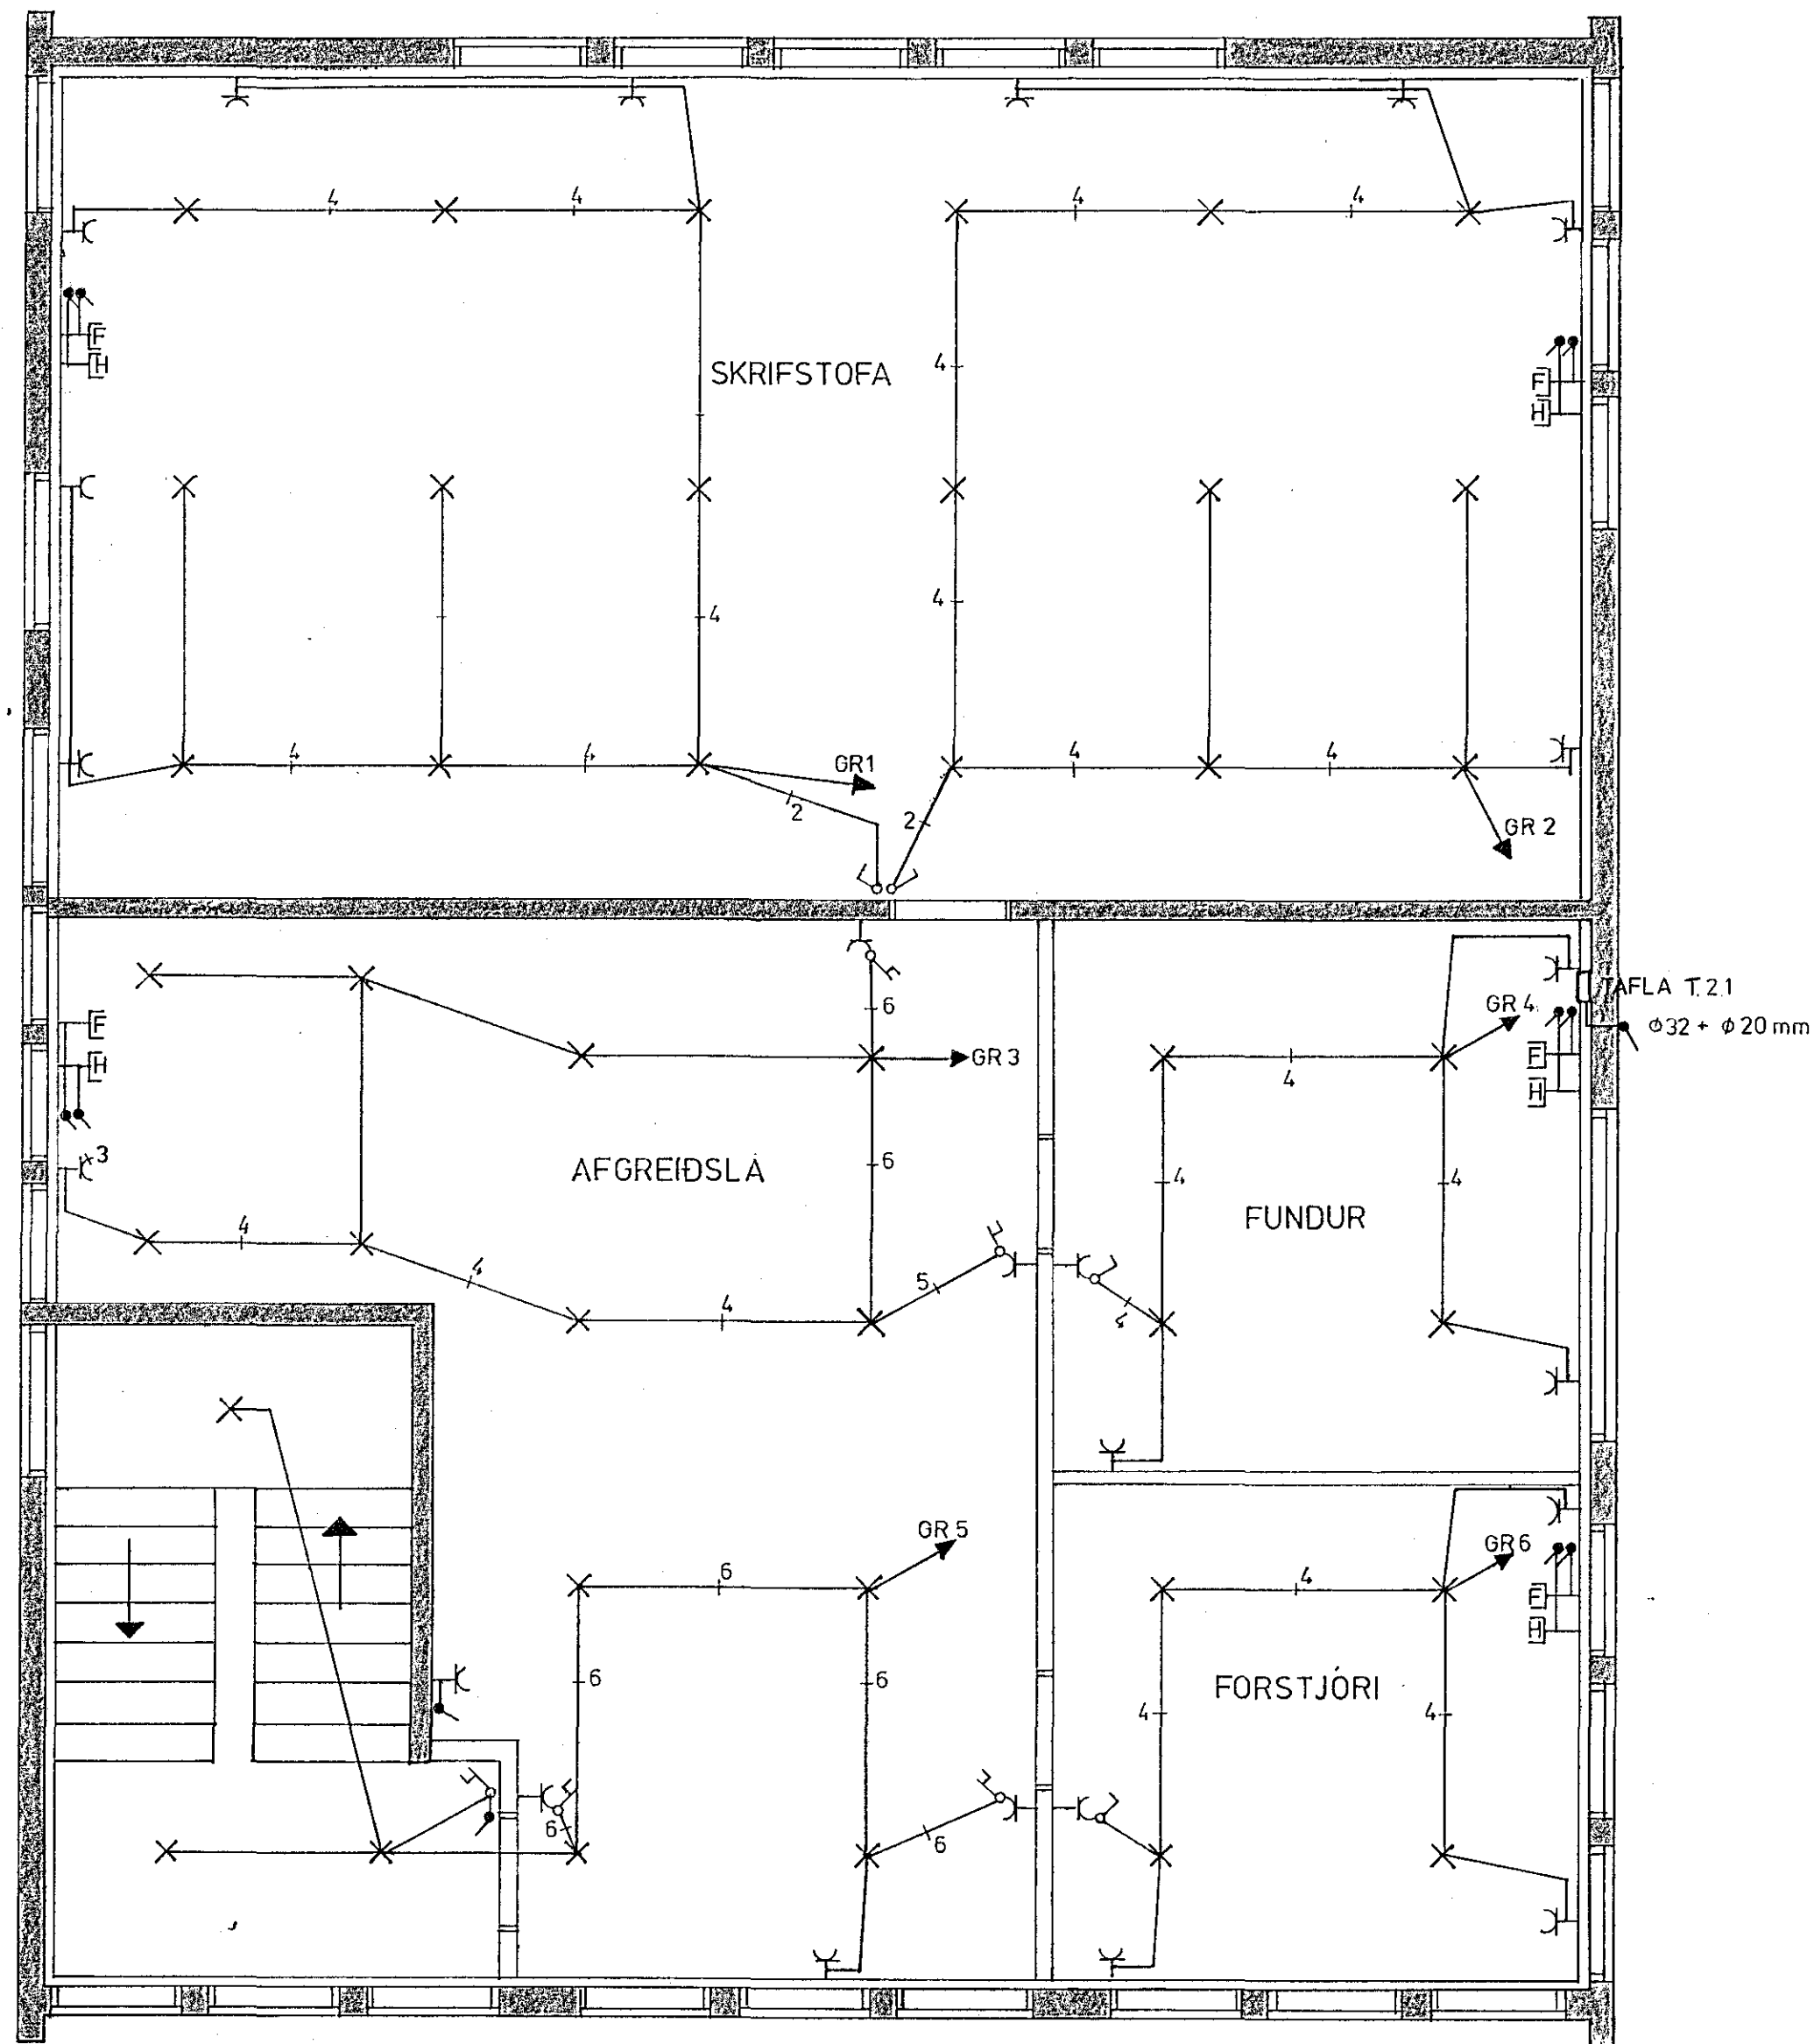

DRANGAHRUN 1 HAFNARFIRÐI	VERK	BL NR
		35
RAFLÖGN 2 HÆÐ	HAFNARF OKT '83	
	MKV 1:50	HANN.S.P. TEIKN.S.P.
SIGURJÓN PÁLSSON TÆKNIFR. F.T.F.I. HÁÁHVAMMI 4 HAFNARF. S.52507		