



Húsvella nr. 124 Teikning nr. 2208  
 Samþykkt þ. 7-11 1983  
 f.h. RAUFVEITU HAFNAFJARÐAR  
*Jens Eiríksson*  
 Eftirlitsmaður rafhlagna


1. Hæd.

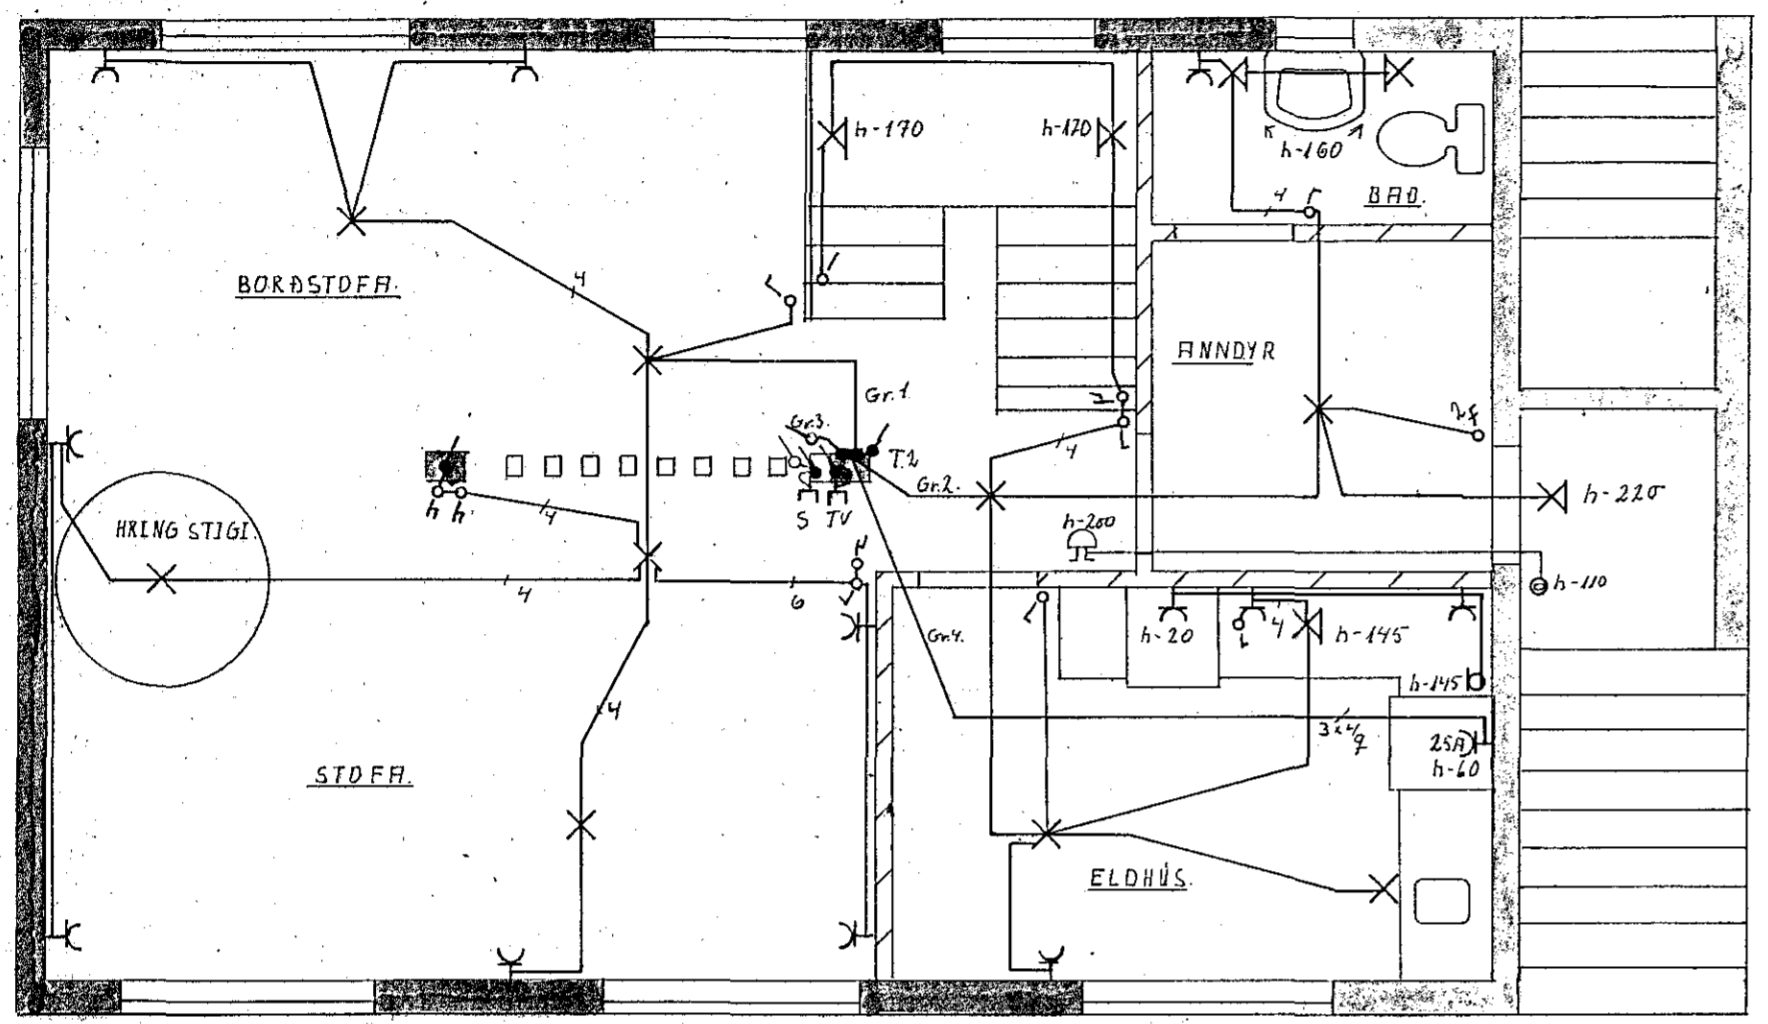


Ris.

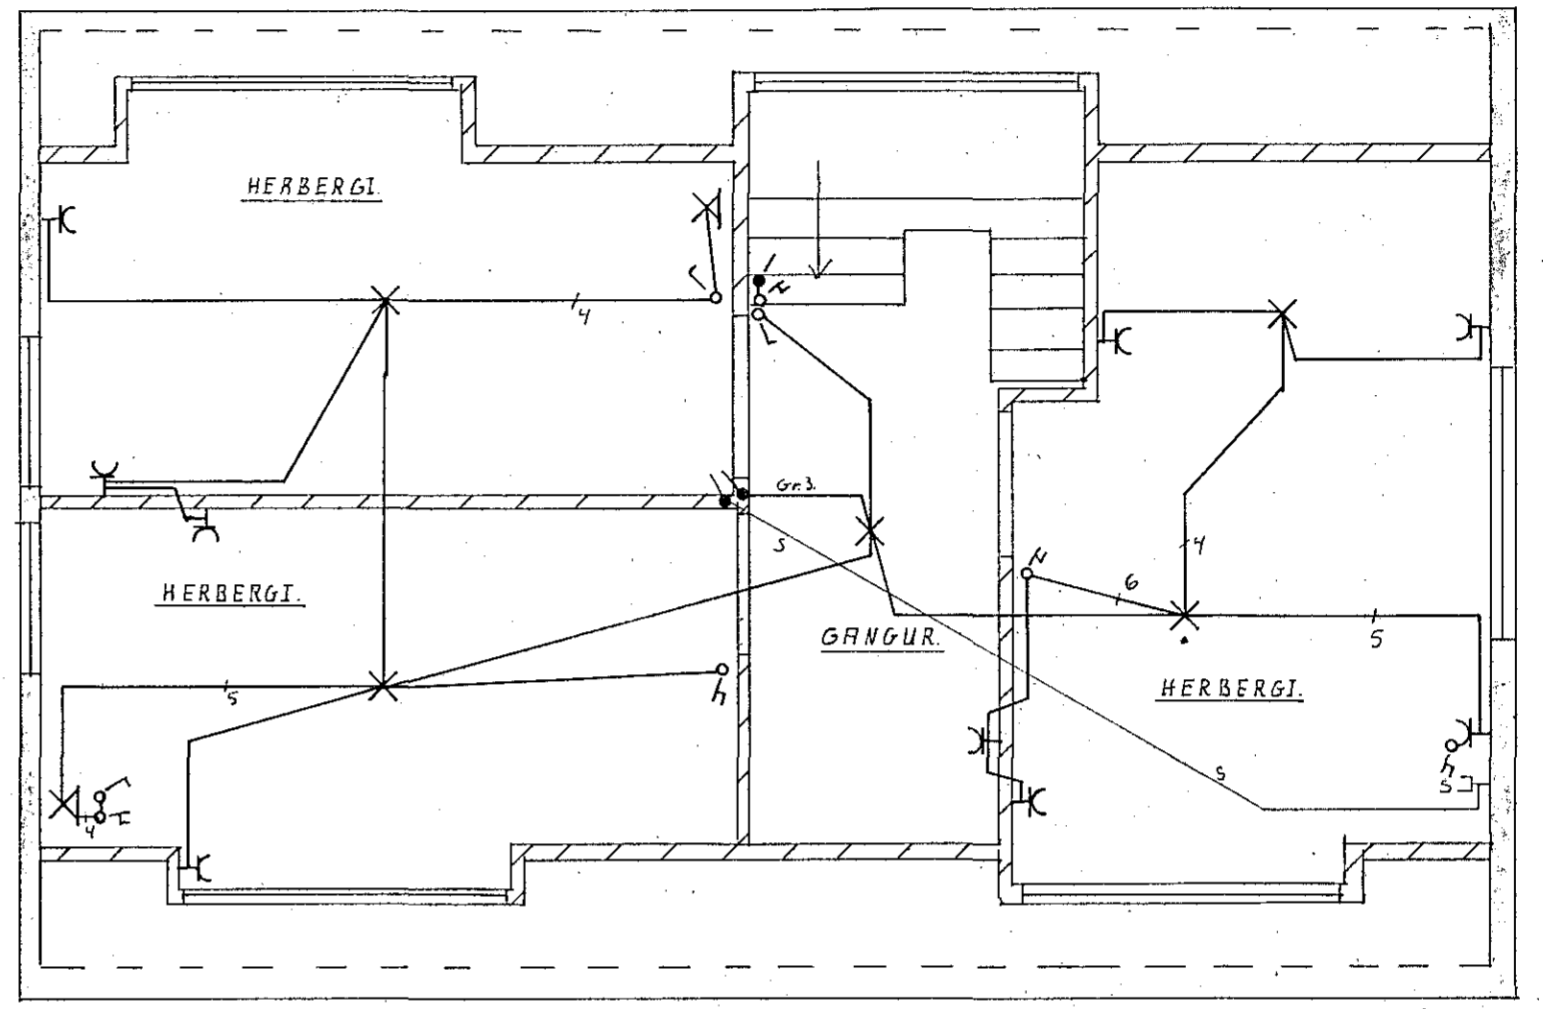

Kjallari.

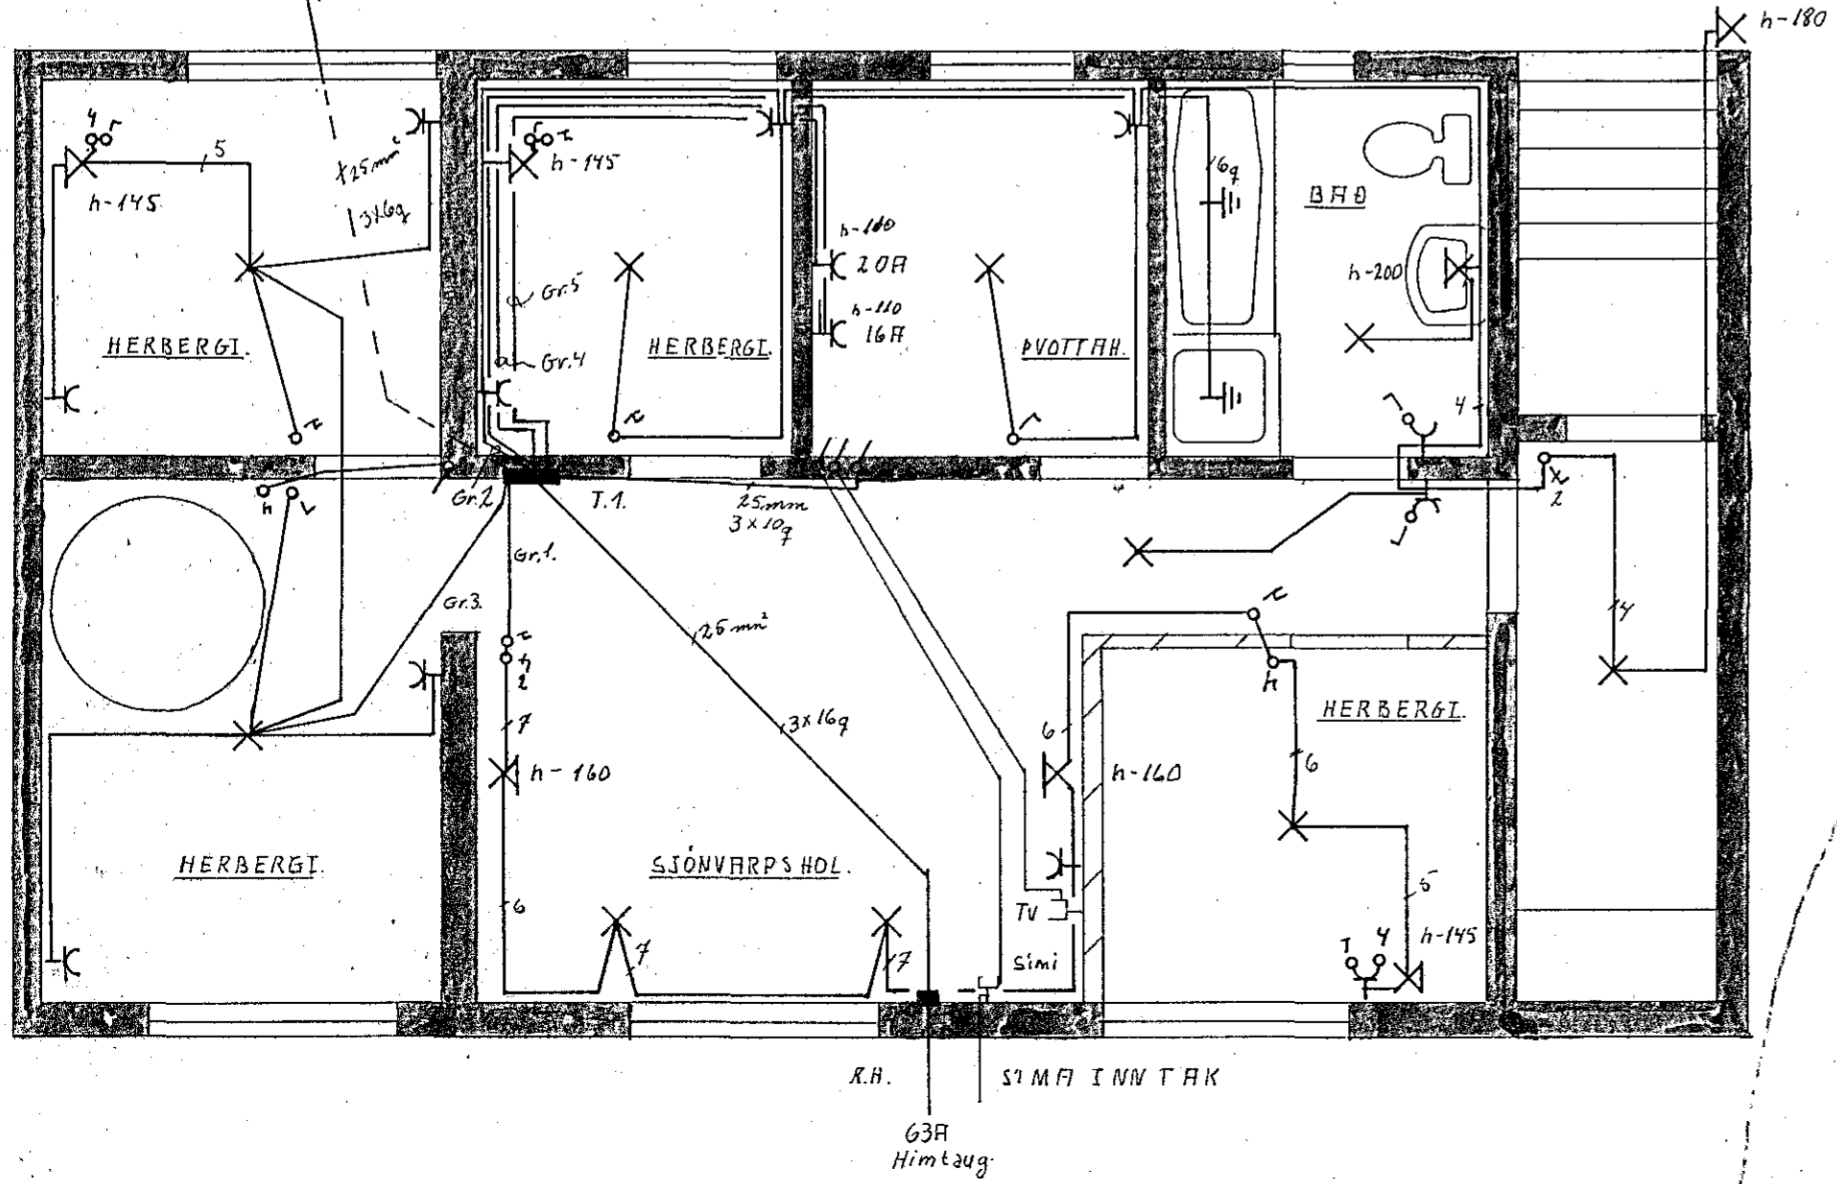

Sneiding M = 1:100

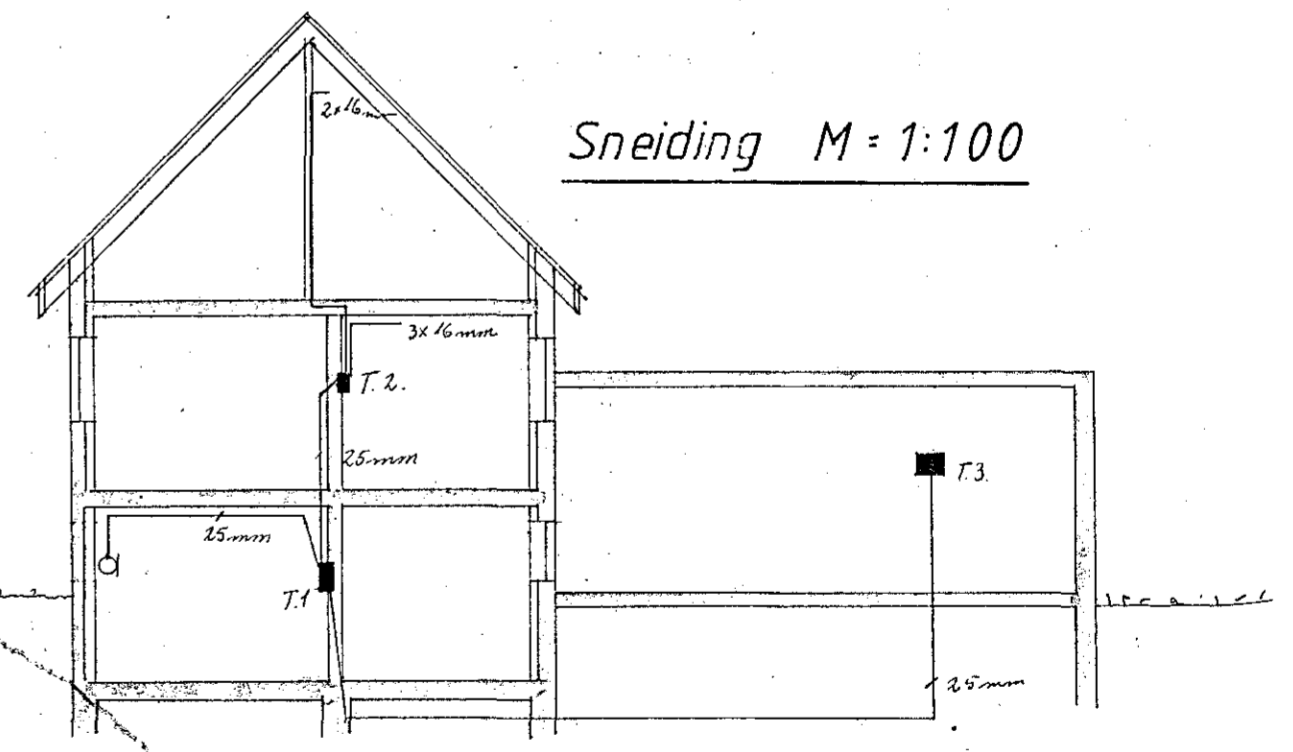

2208.

Holtsgata 16 Hafnafirdi	MK 1:50 1:100
Lárus E Eiríksson Bugdutangi 9. S= 66109.	Bl 1 Af 2
	10-2-1983
	Jens E. Eiríksson