


ø 25 sími
 ø 25 gardlysing
 ø 40 Rafveita
 ø 25 loftnet

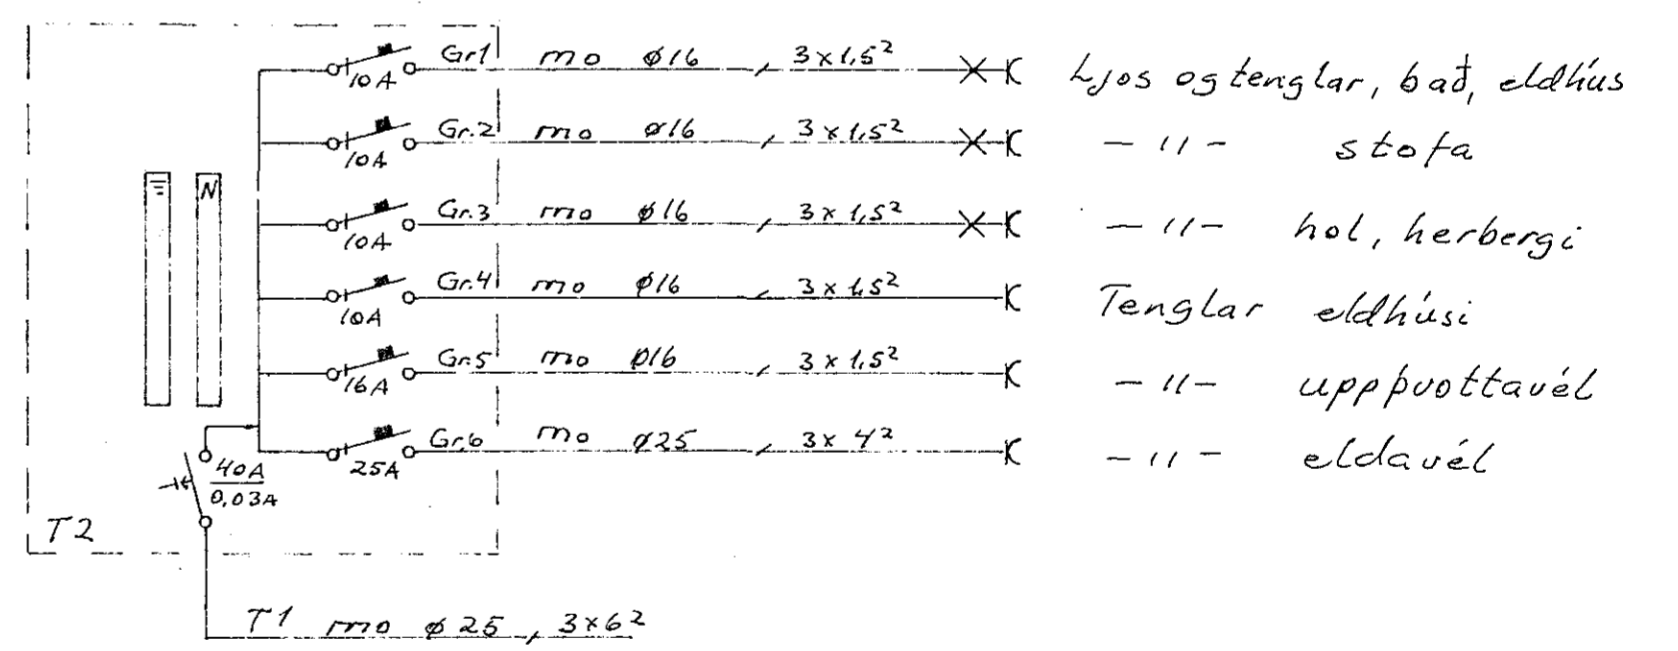

Gr1 ø 16, 3x1.5² X X Ljos og tenglar, bað, eldhús
 Gr2 ø 16, 3x1.5² X X - - - stofa
 Gr3 ø 16, 3x1.5² X X - - - hol, herbergi
 Gr4 ø 16, 3x1.5² X Tenglar eldhúsi
 Gr5 ø 16, 3x1.5² X - - - uppuottavél
 Gr6 ø 25, 3x4² X - - - eldavél

1	GEYMSLUR	11 83	7.9.H
NR.	BREYTING	DAGS	BR.
HVAMMABRAUT 2 HAFN.			
GRUNNMYND KJALLARA		HANNAÐ	7.9.H
RAFLÖGN		TEIKNAD	7.9.H
		DAGS	07.83
		BLAÐ	2 AF 7
		KVARDI	1:50
		VERK NR.	062

Hæu og Jens S. 5-1160 og 52829