


- ×× Ljós eldhúsi
- ×× -II- stofa
- ×× -II- v.s. hol geymsla kj
- ×× -II- herbergi
- ×× Tenglar eldhúsi
- ×× Tengill uppþotuvél
- ×× -II- eldavél

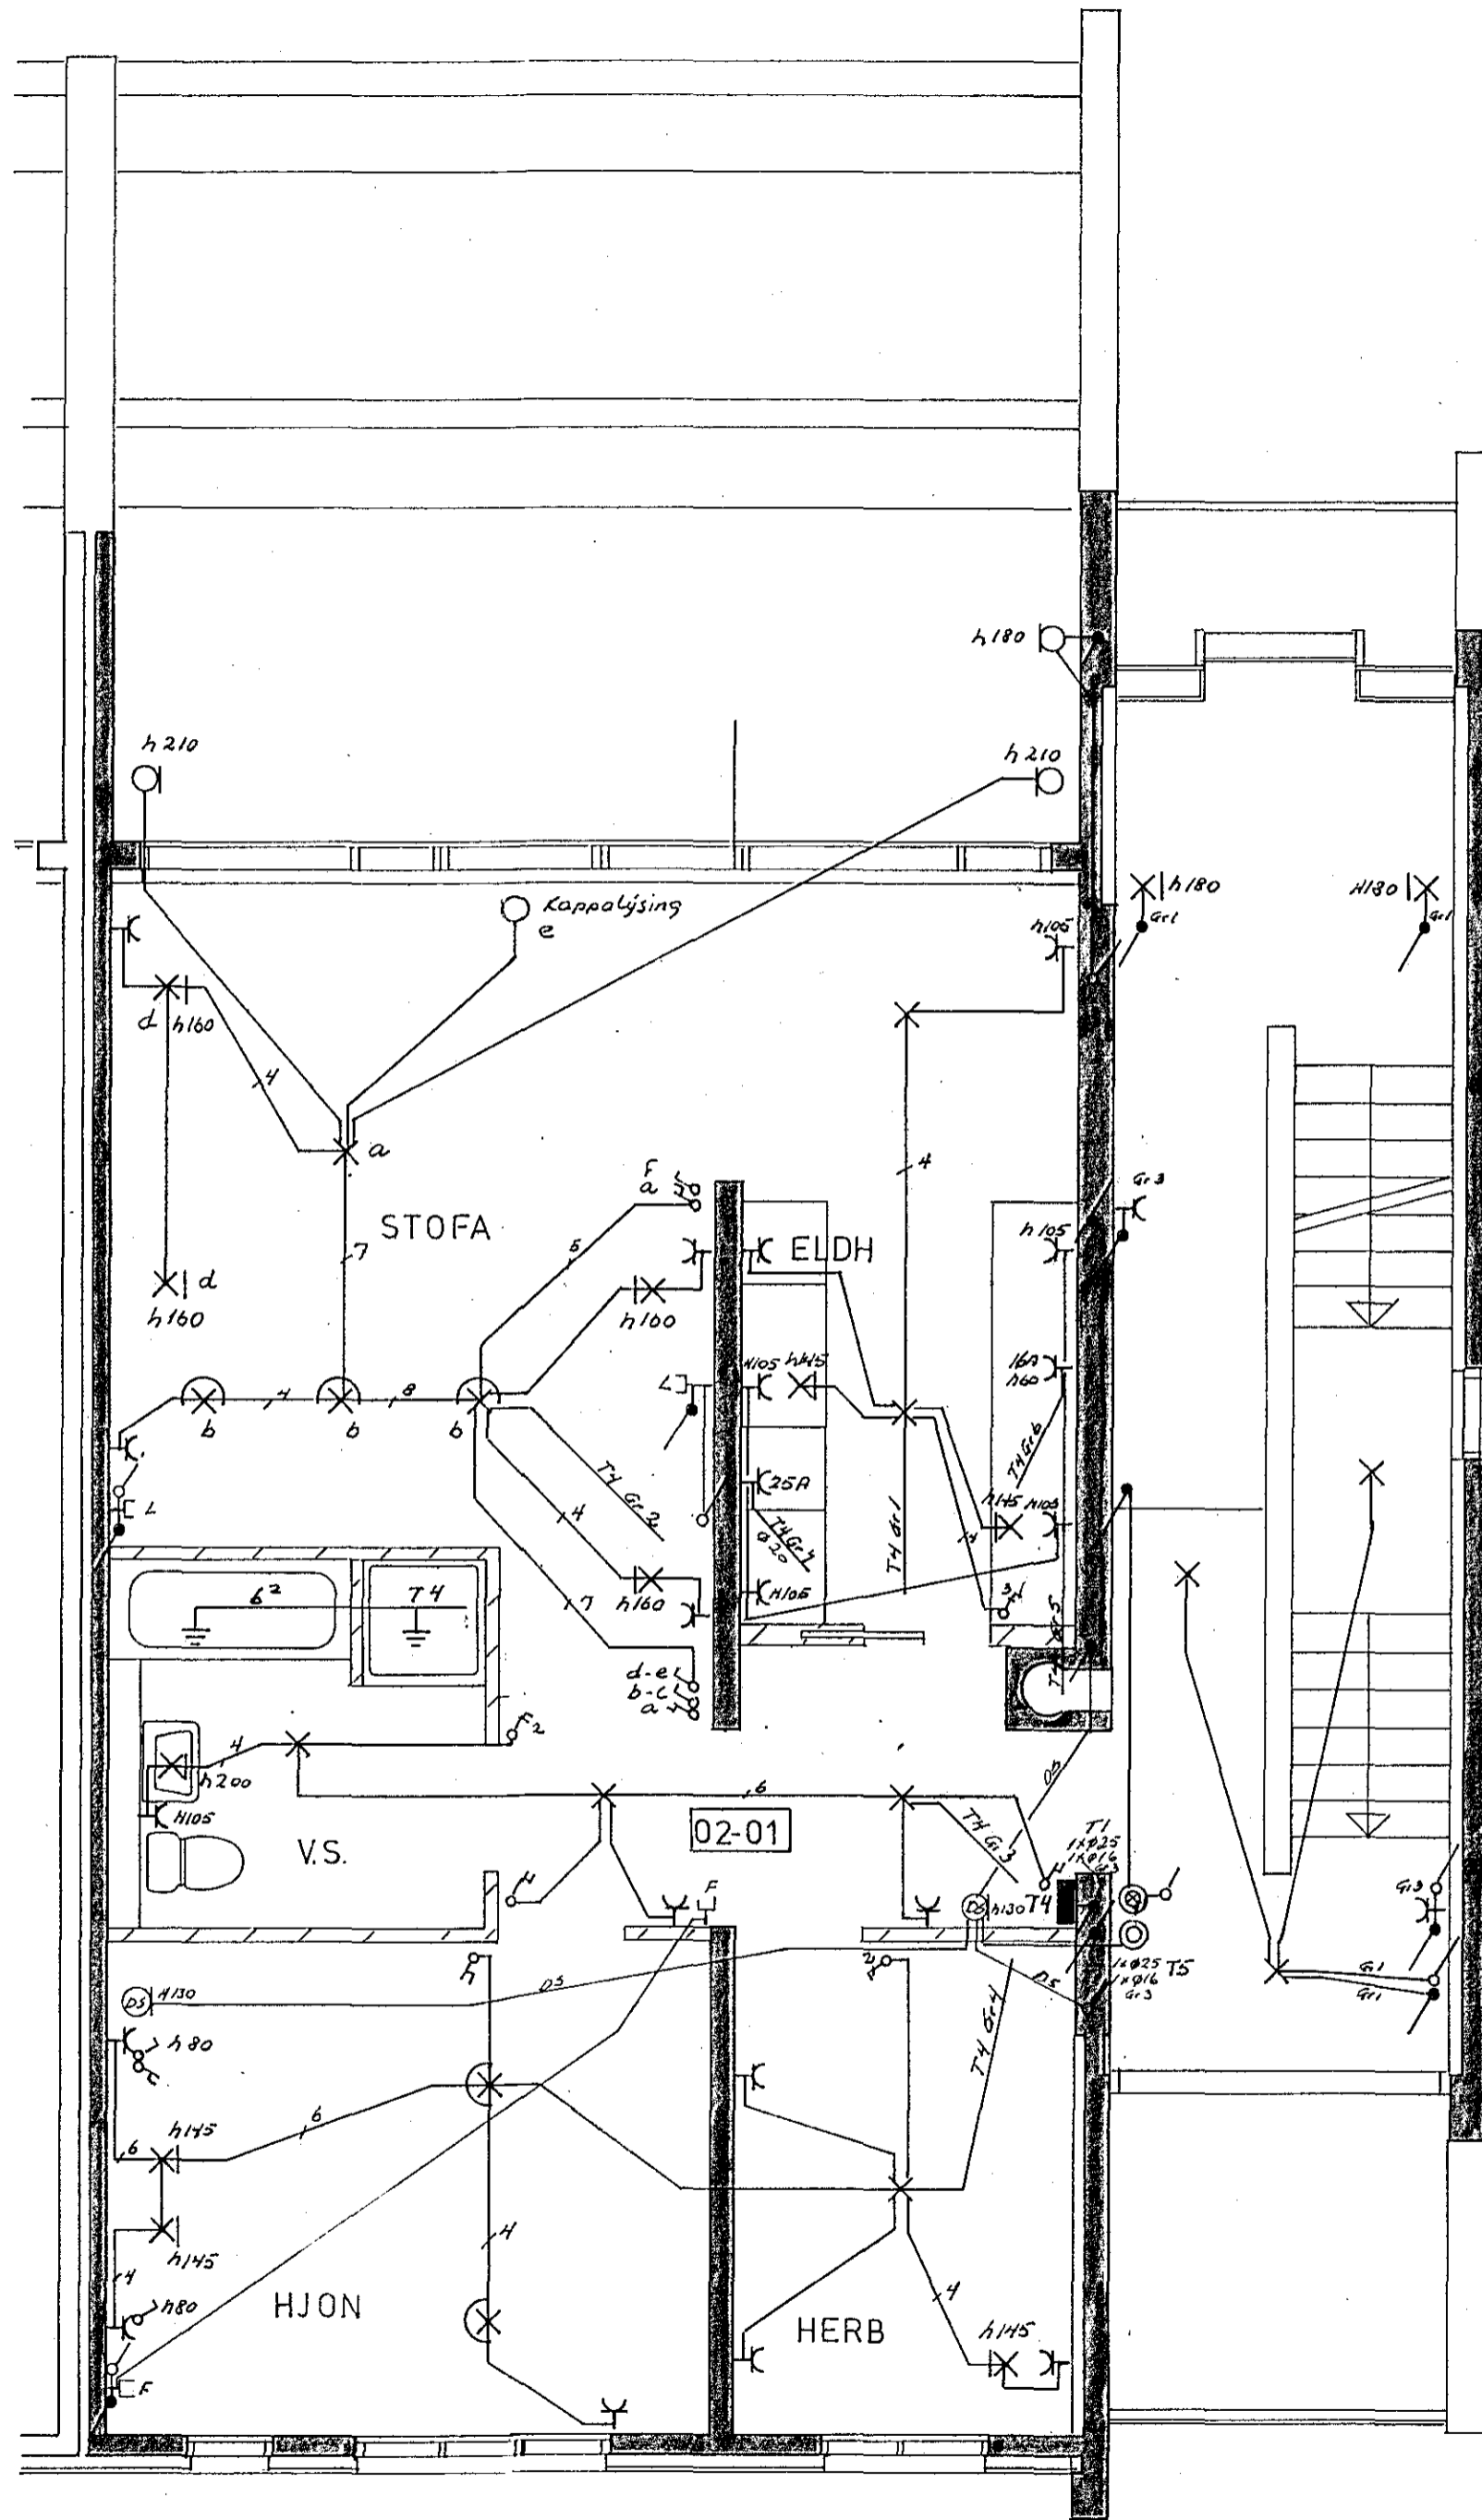

NR.	BREYTING	DAGS	BR.
<b>HVAMMABRAUT 2</b>			
RAFLÖGN 2 HÆD		HANNAÐ	JGH JE
EINLINUMYND		TEIKNAD	JGH JE
		DAGS	10 83
		BLAD	4 AF 7
		KVARDI	1 50
		VERK NR.	062

Jóns og Jón S. 52829 og 54160