


- Gr1 10A m0 016, 3x1.5<sup>2</sup> X Ljós stígaðisi
- Gr2 10A m0 016, 3x1.5<sup>2</sup> X -II- geymslugangi, hjólaq, sorp
- Gr3 10A m0 016, 3x1.5<sup>2</sup> X Tenglar stígaqangi
- Gr4 10A m0 016, 3x1.5<sup>2</sup> X Ljós anddyr údilyðsing
- Gr5 10A m0 016, 3x1.5<sup>2</sup> X -II- þvottahús
- Gr6 10A m0 016, 3x1.5<sup>2</sup> X Tengill þvottavél
- Gr7 10A m0 016, 3x1.5<sup>2</sup> X -II- þurrkara
- Gr8 10A m0 016, 3x1.5<sup>2</sup> X Dyrasími
- Gr9 10A m0 016, 3x1.5<sup>2</sup> X Loftnet

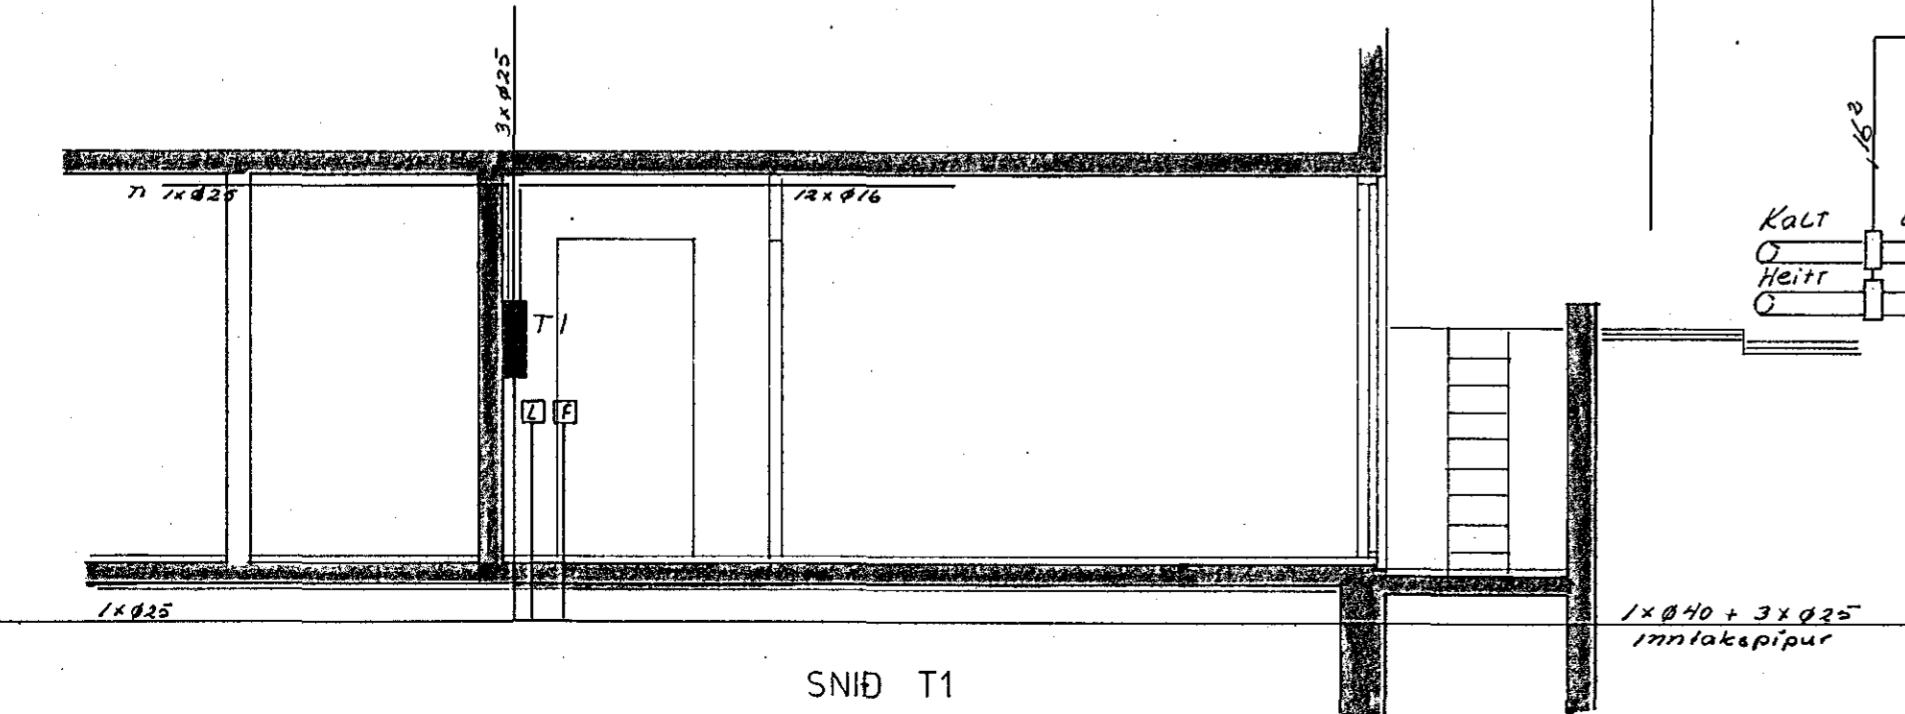

NR.	BREYTING	DAGS	BR.
<b>HVAMMABRAUT 2</b>			
SNID EINLINUMYNDIR		HANNAD	08
		TEIKNAD	06
		DAGS	10 83
		BLAÐ	7 AF 7
		KVARDI	1 : 50
		VERK NR.	062
20m 09 20ms S. 54100 09 52829.			