


Húsveita nr. 2955 Teikning nr. 2226  
 Samþykkt þ. 23-12-1983  
 f.h. RÁFVEITU HAFNARFJÁRDAR  
*Jens Ben Snow*  
 Eftirlitsmaður rafhlagna


afstöðumynd  
 1:500

lanttök samþykkt 23/12-1983  
 f.h. RÁFVEITU HAFNARFJÁRDAR  
*Pjólverð Jóns Þórhildsson*

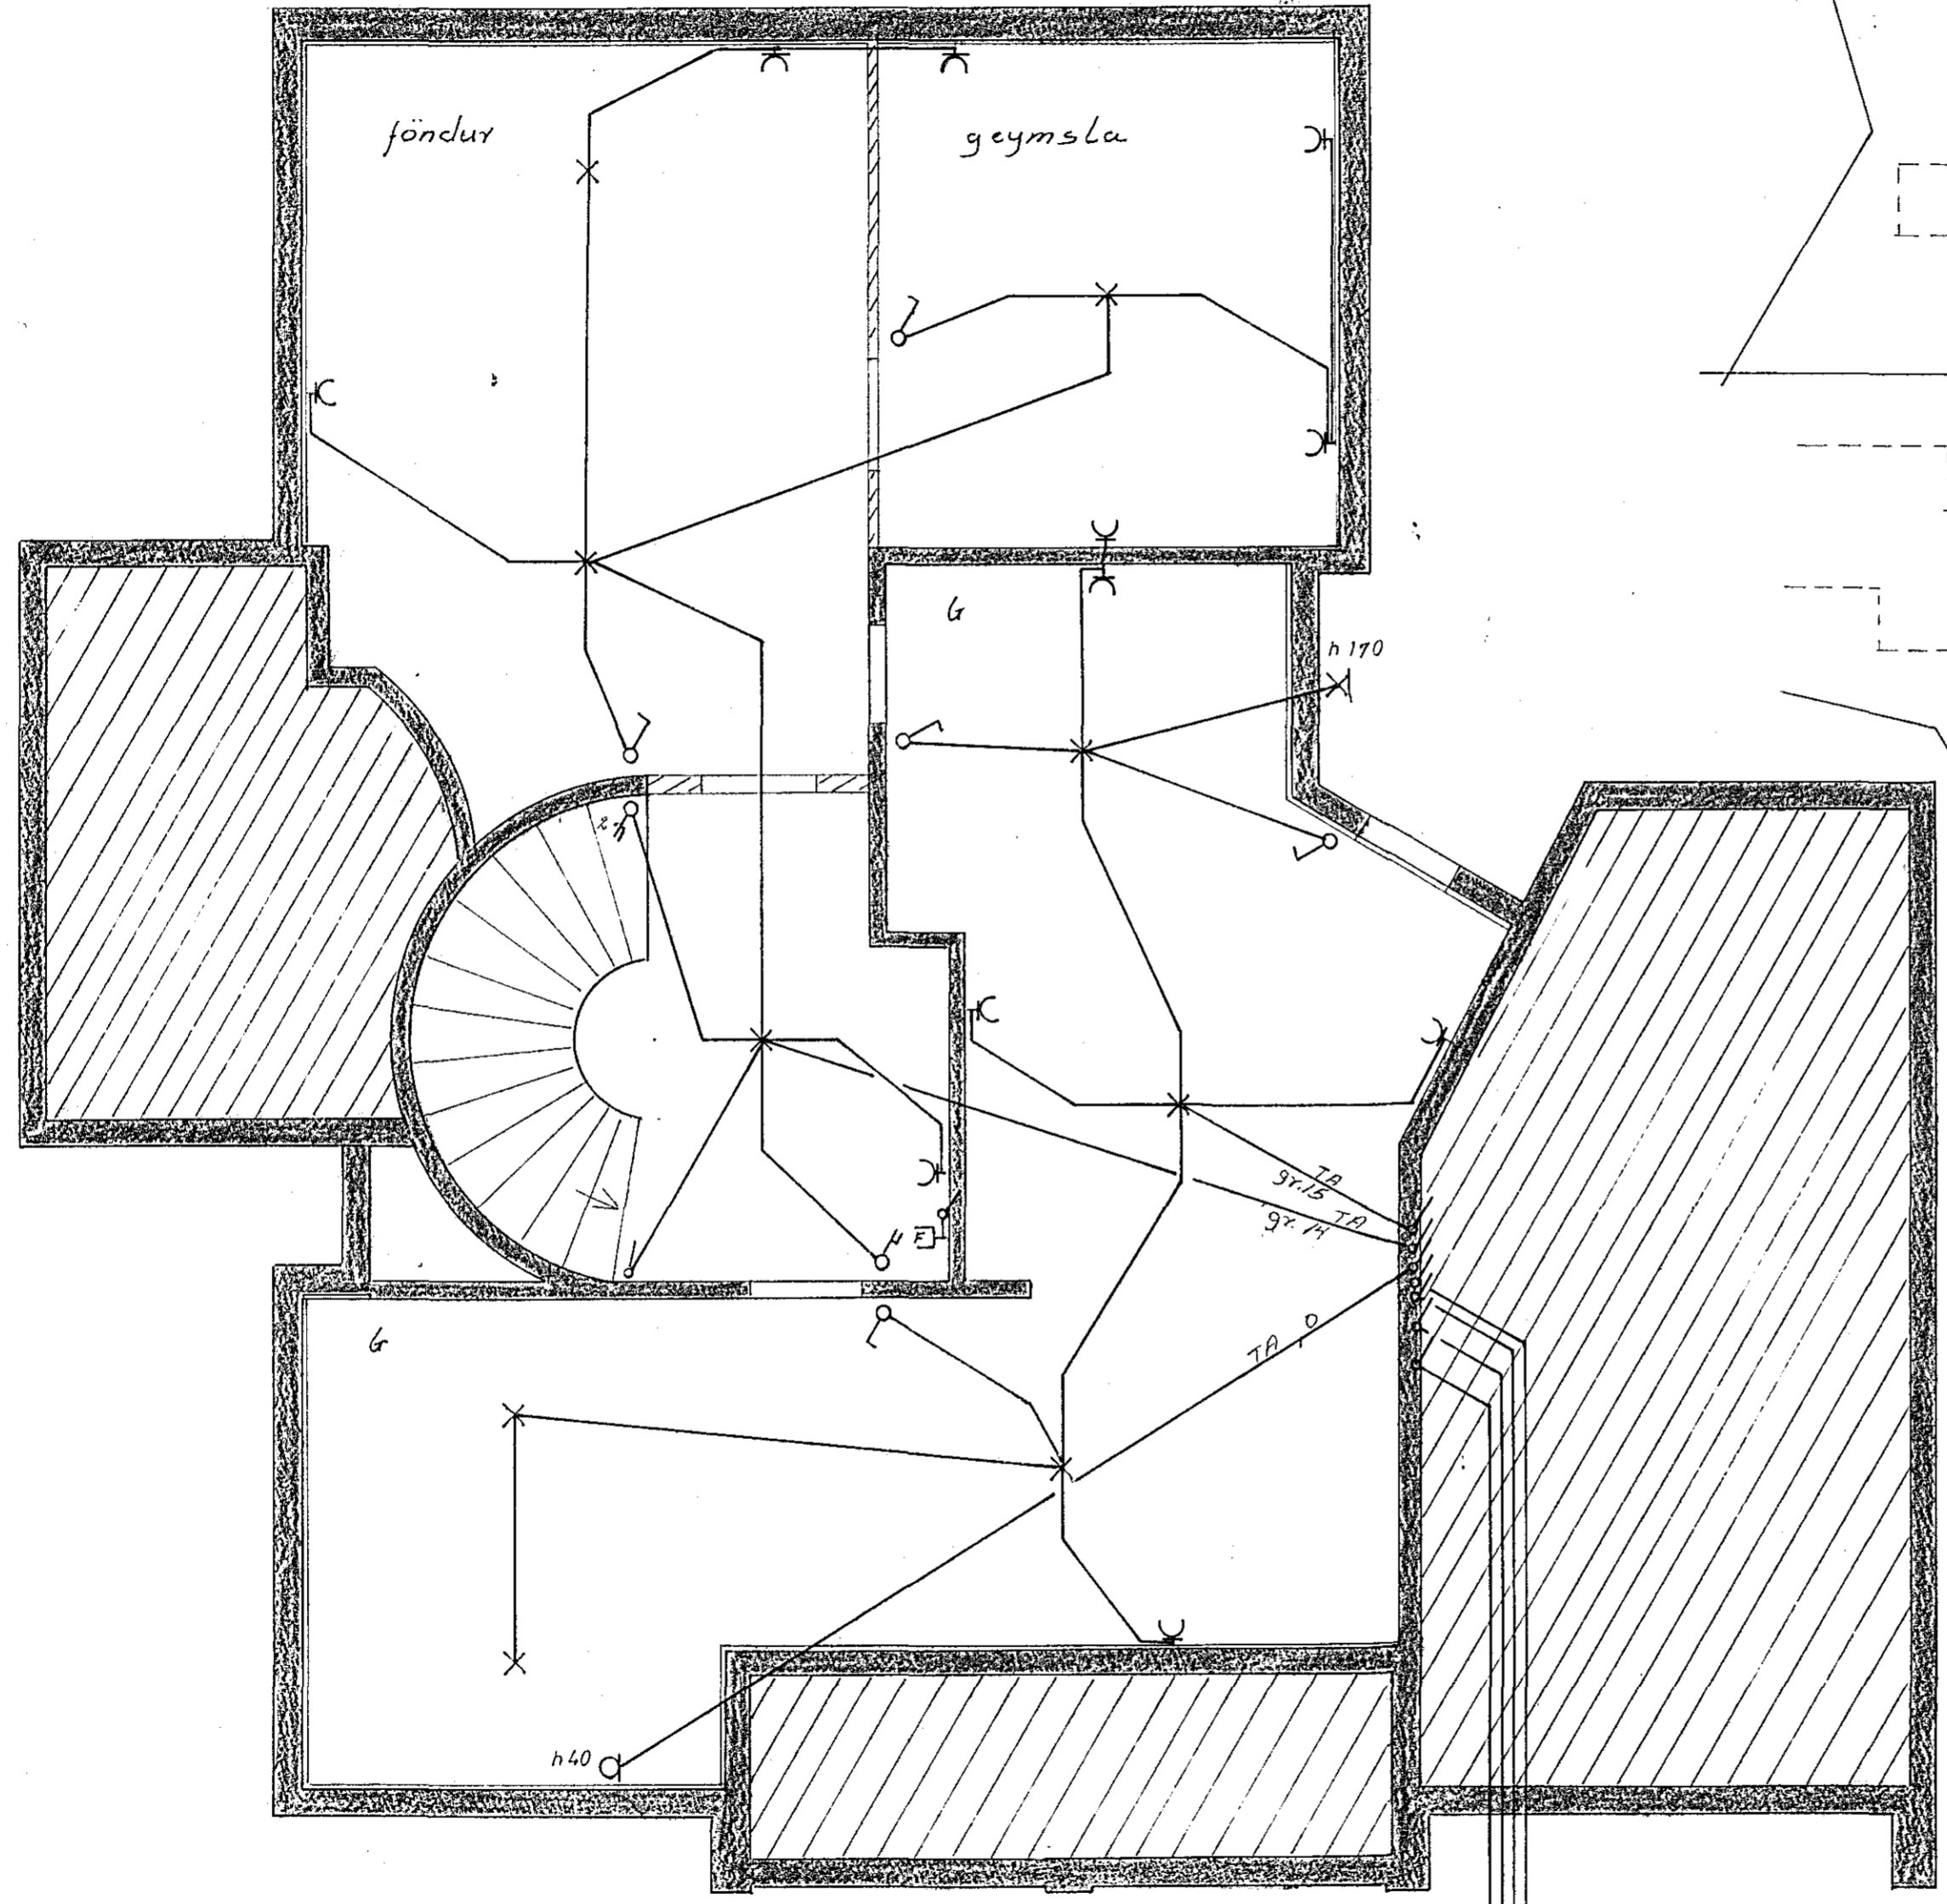

kjallari

1/2" útblíðs  
 1/4" R/H  
 1" L/H  
 1" L/H

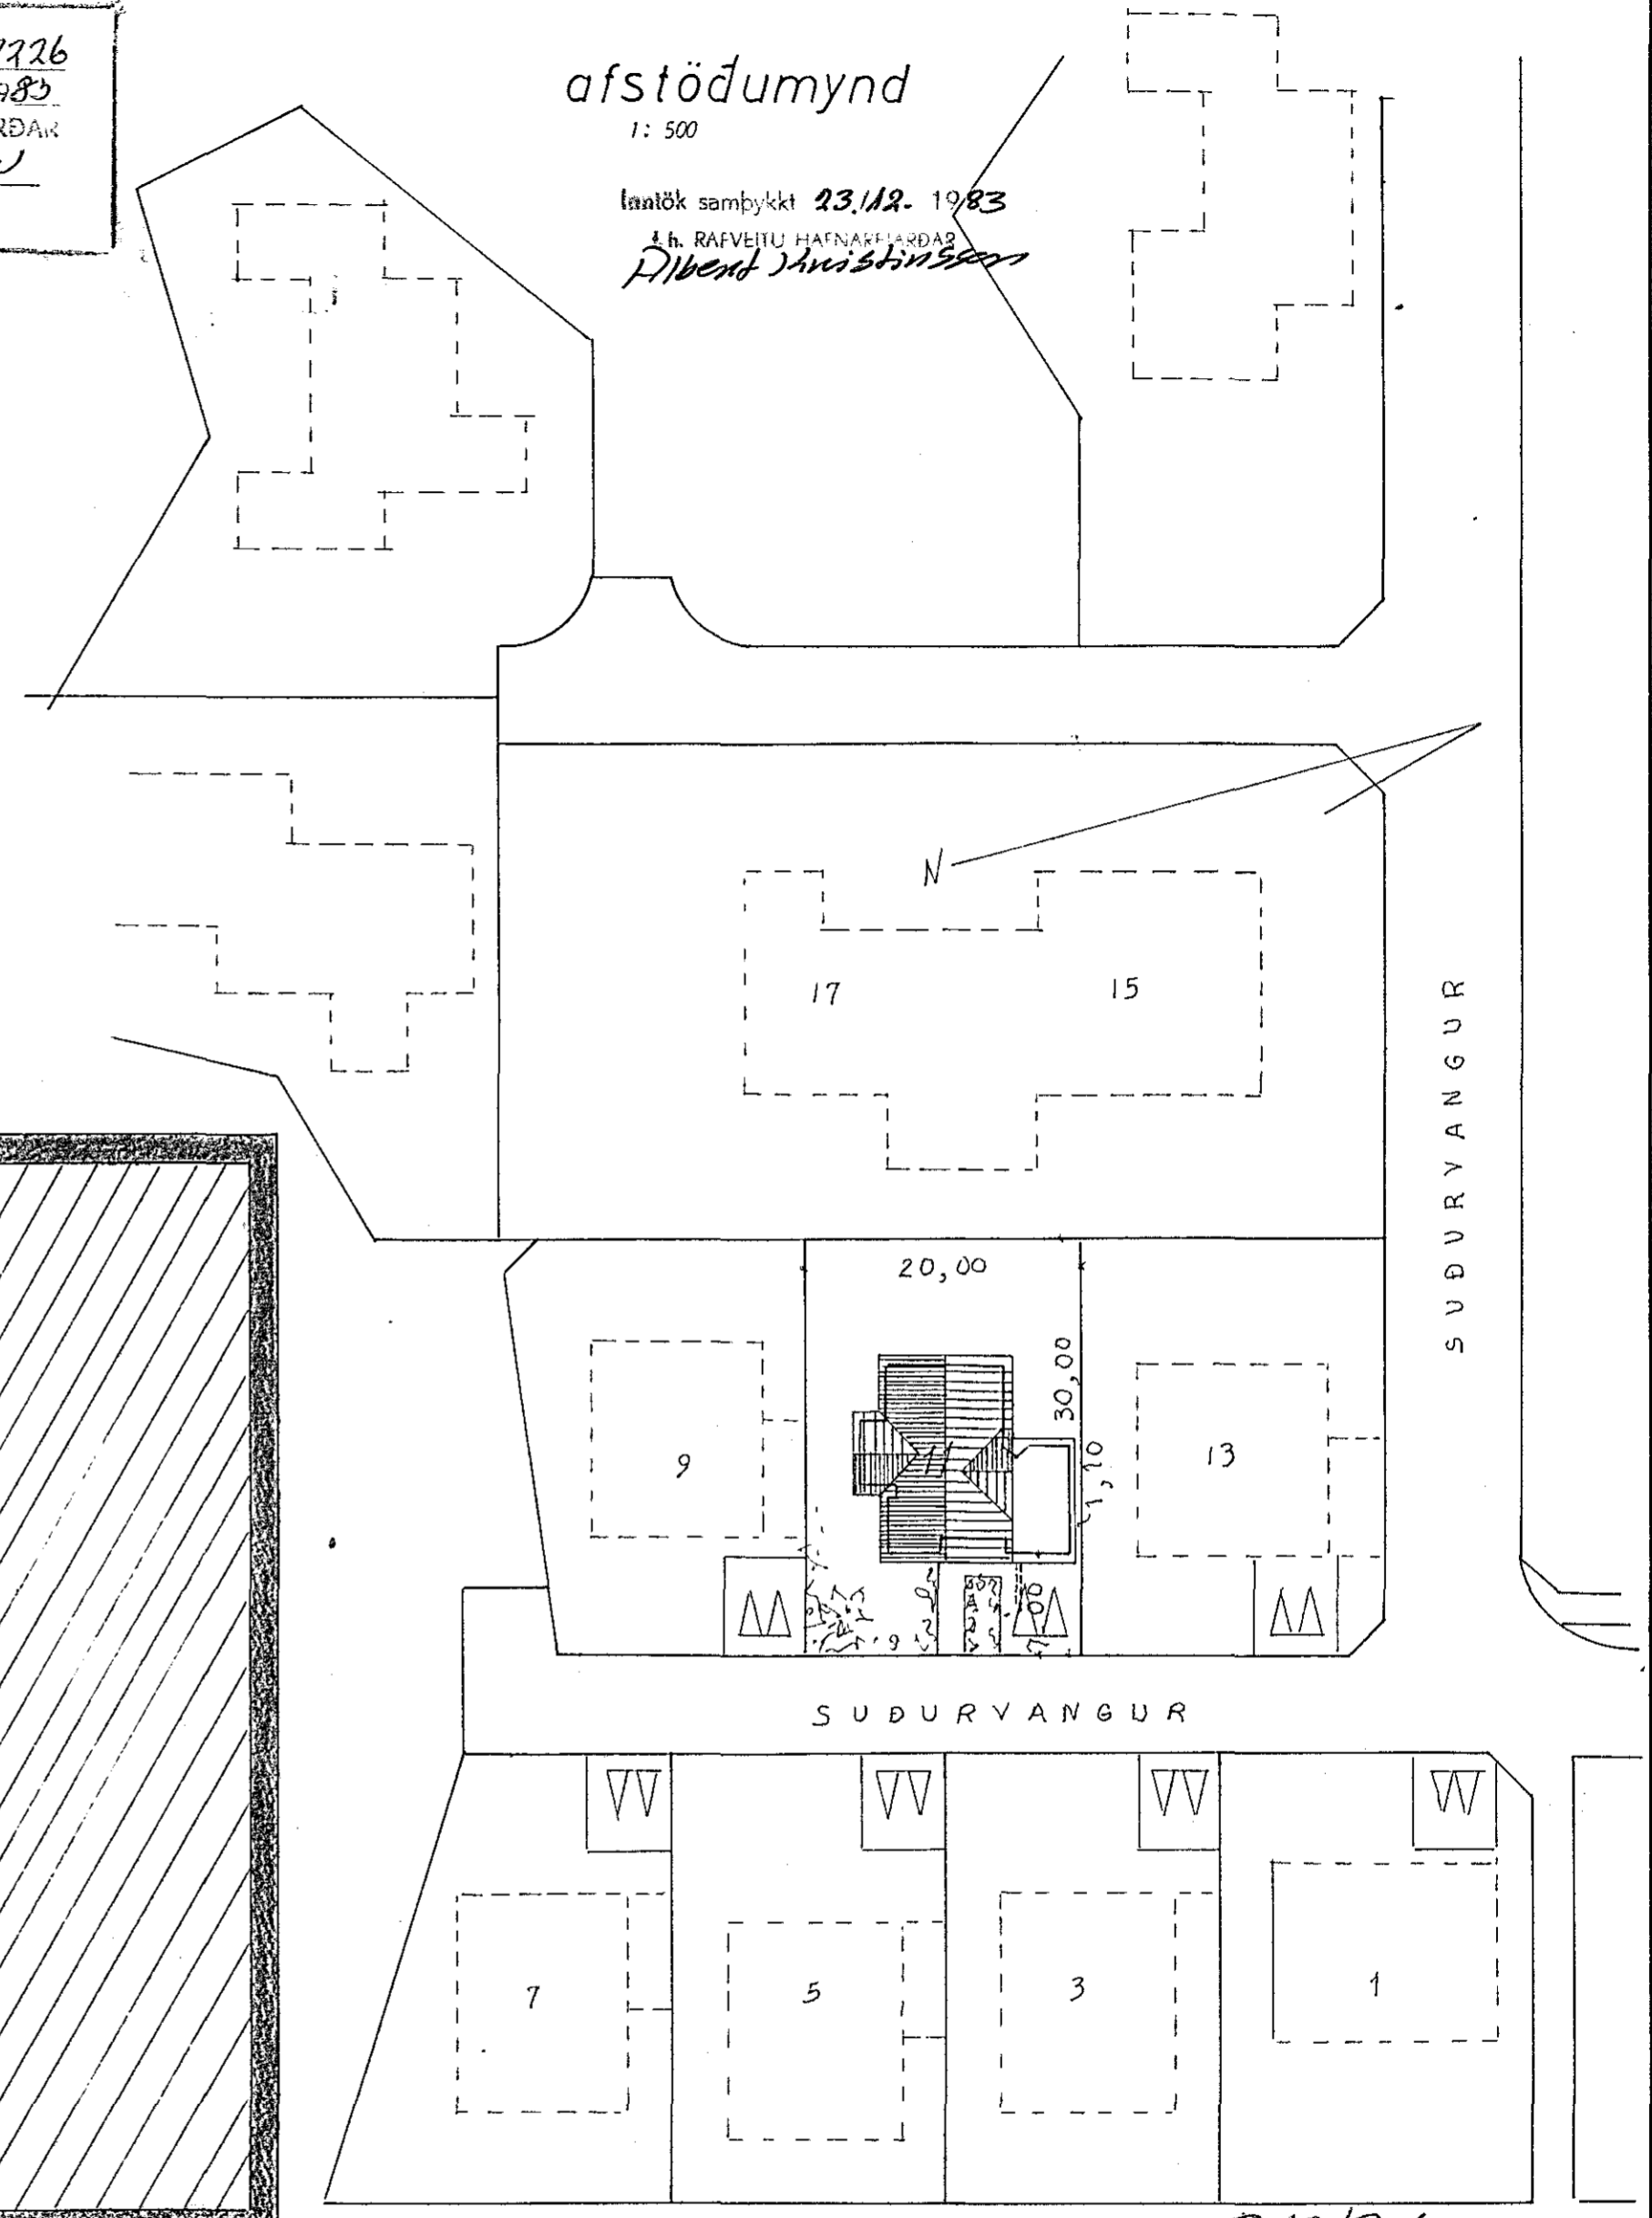

2226

SUDURVANGUR 11			
raflögn		verk: 8202	no 1/3
kjallari afstaða		mál: 1:50 ; 1:500	
GUDMUNDUR GEIR JONSSON		dags maí 83	
rafmagnstfr. m.f.f. s 52735		G.G.J.	