



Þakkað

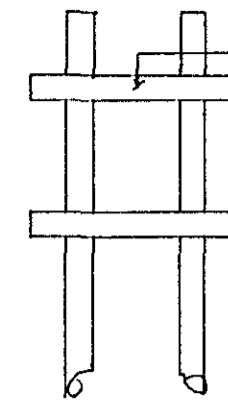

Jarðsamband lengist inntaki á heilu og haldu veitna svo og Jarnlögn í sökkli.

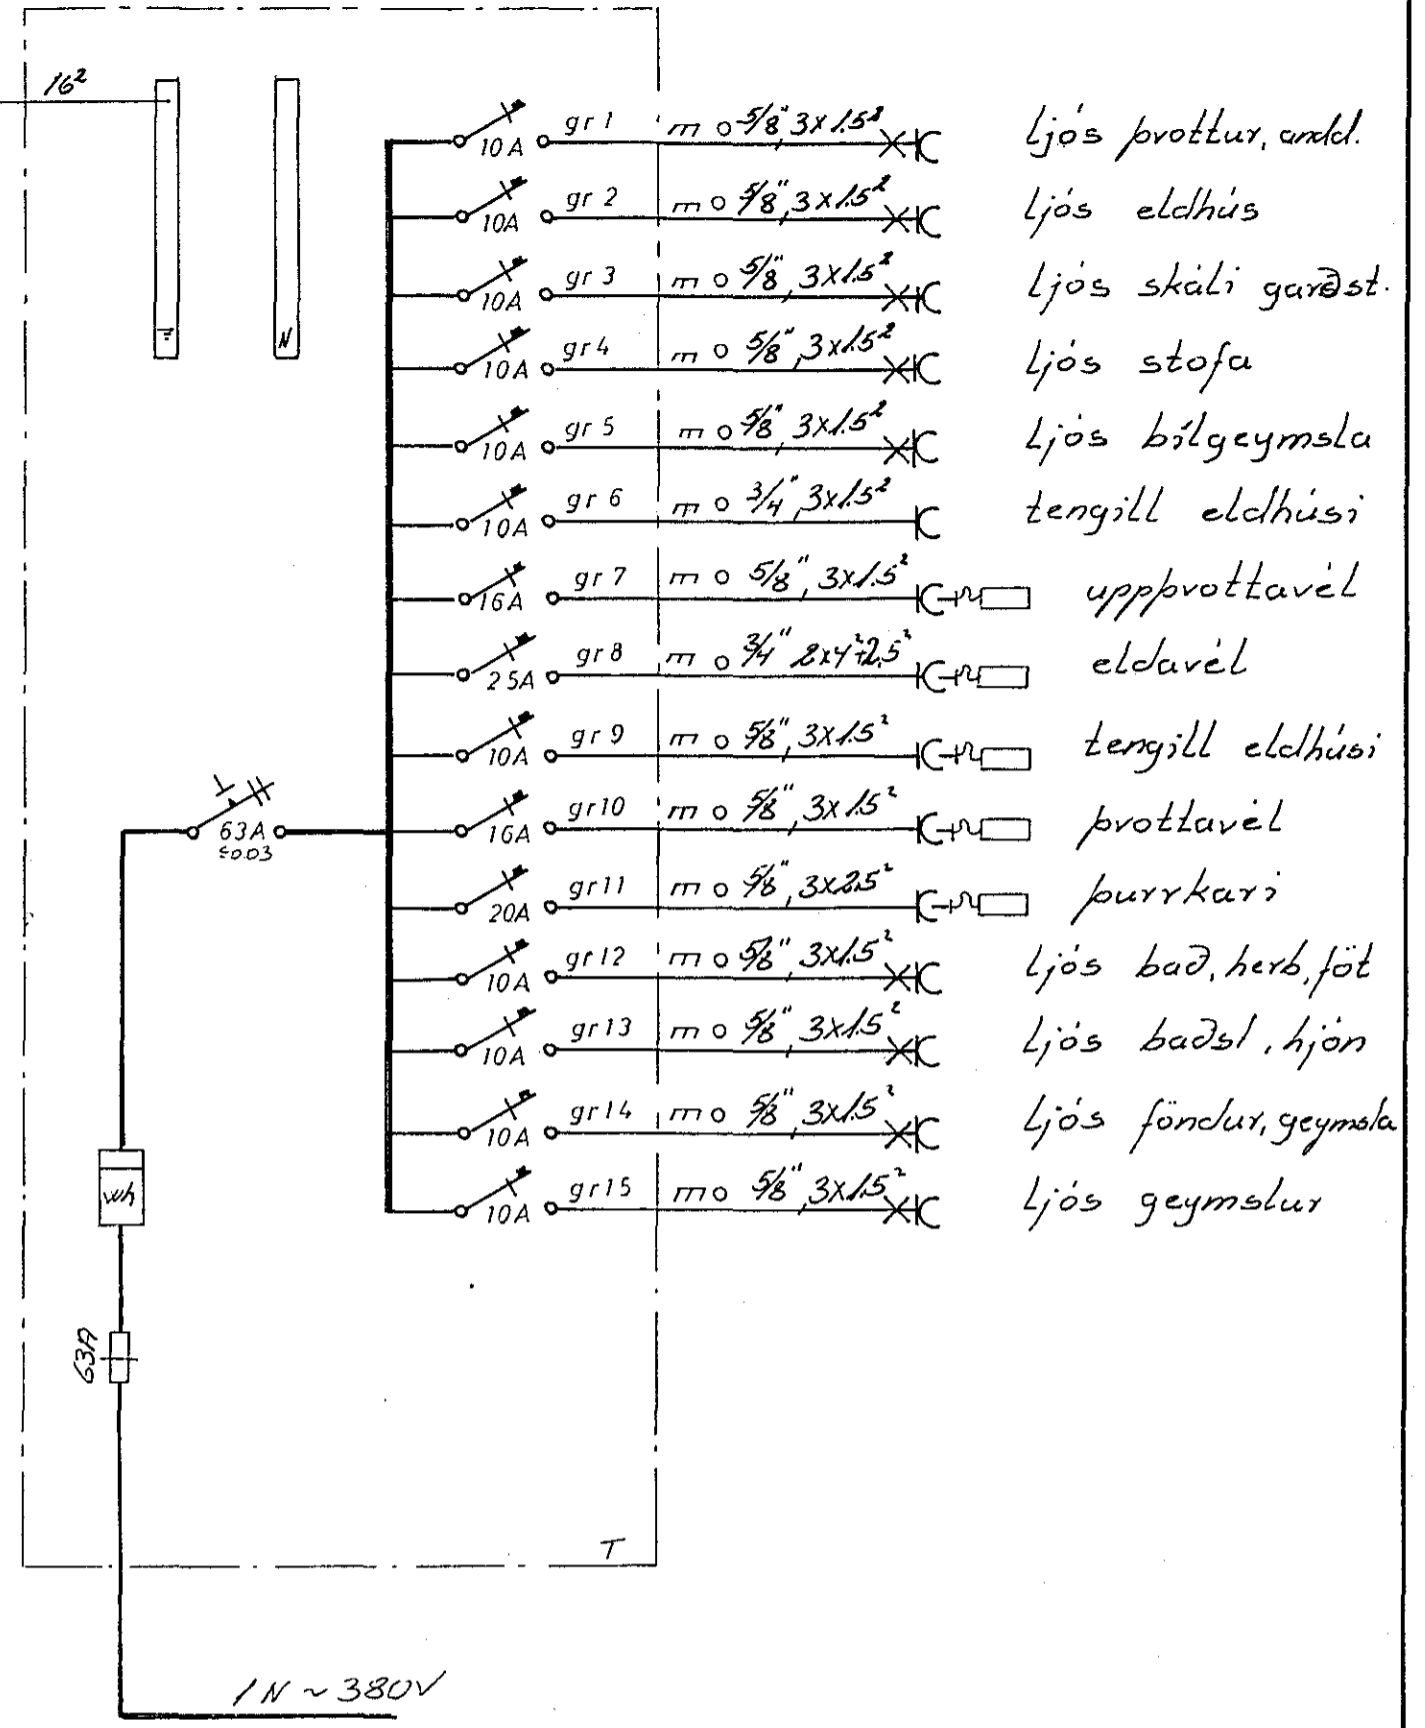

- gr 1 m 0 5/8" 3x15" X X Ljós þvottur, andl.
- gr 2 m 0 5/8" 3x15" X X Ljós eldhúsi
- gr 3 m 0 5/8" 3x15" X X Ljós skáli garðst.
- gr 4 m 0 5/8" 3x15" X X Ljós stofa
- gr 5 m 0 5/8" 3x15" X X Ljós bílgeymsla
- gr 6 m 0 3/4" 3x15" X tengill eldhúsi
- gr 7 m 0 5/8" 3x15" X uppvottavél
- gr 8 m 0 3/4" 2x4 2.5" X eldavél
- gr 9 m 0 5/8" 3x15" X tengill eldhúsi
- gr 10 m 0 5/8" 3x15" X þvottavél
- gr 11 m 0 5/8" 3x25" X þurrkari
- gr 12 m 0 5/8" 3x15" X Ljós bad, herb, fót
- gr 13 m 0 5/8" 3x15" X Ljós badsl, hjon
- gr 14 m 0 5/8" 3x15" X Ljós fönður, geymsla
- gr 15 m 0 5/8" 3x15" X Ljós geymslur

einlinumynd

SUDURVANGUR 11		verk 8208	n <sup>o</sup> 3/3
raflögn		mál: 1.50	dags maí '83
Þakkað, einlinumynd		GUDMUNDUR GEIR JONSSON	
rafmagnst fr mfl s: 52735		661	