



AF VATTNSINNIÐELI OG
SÖCKLAJAEINUM.

1 N ~ 380 V.
640 mm PP.

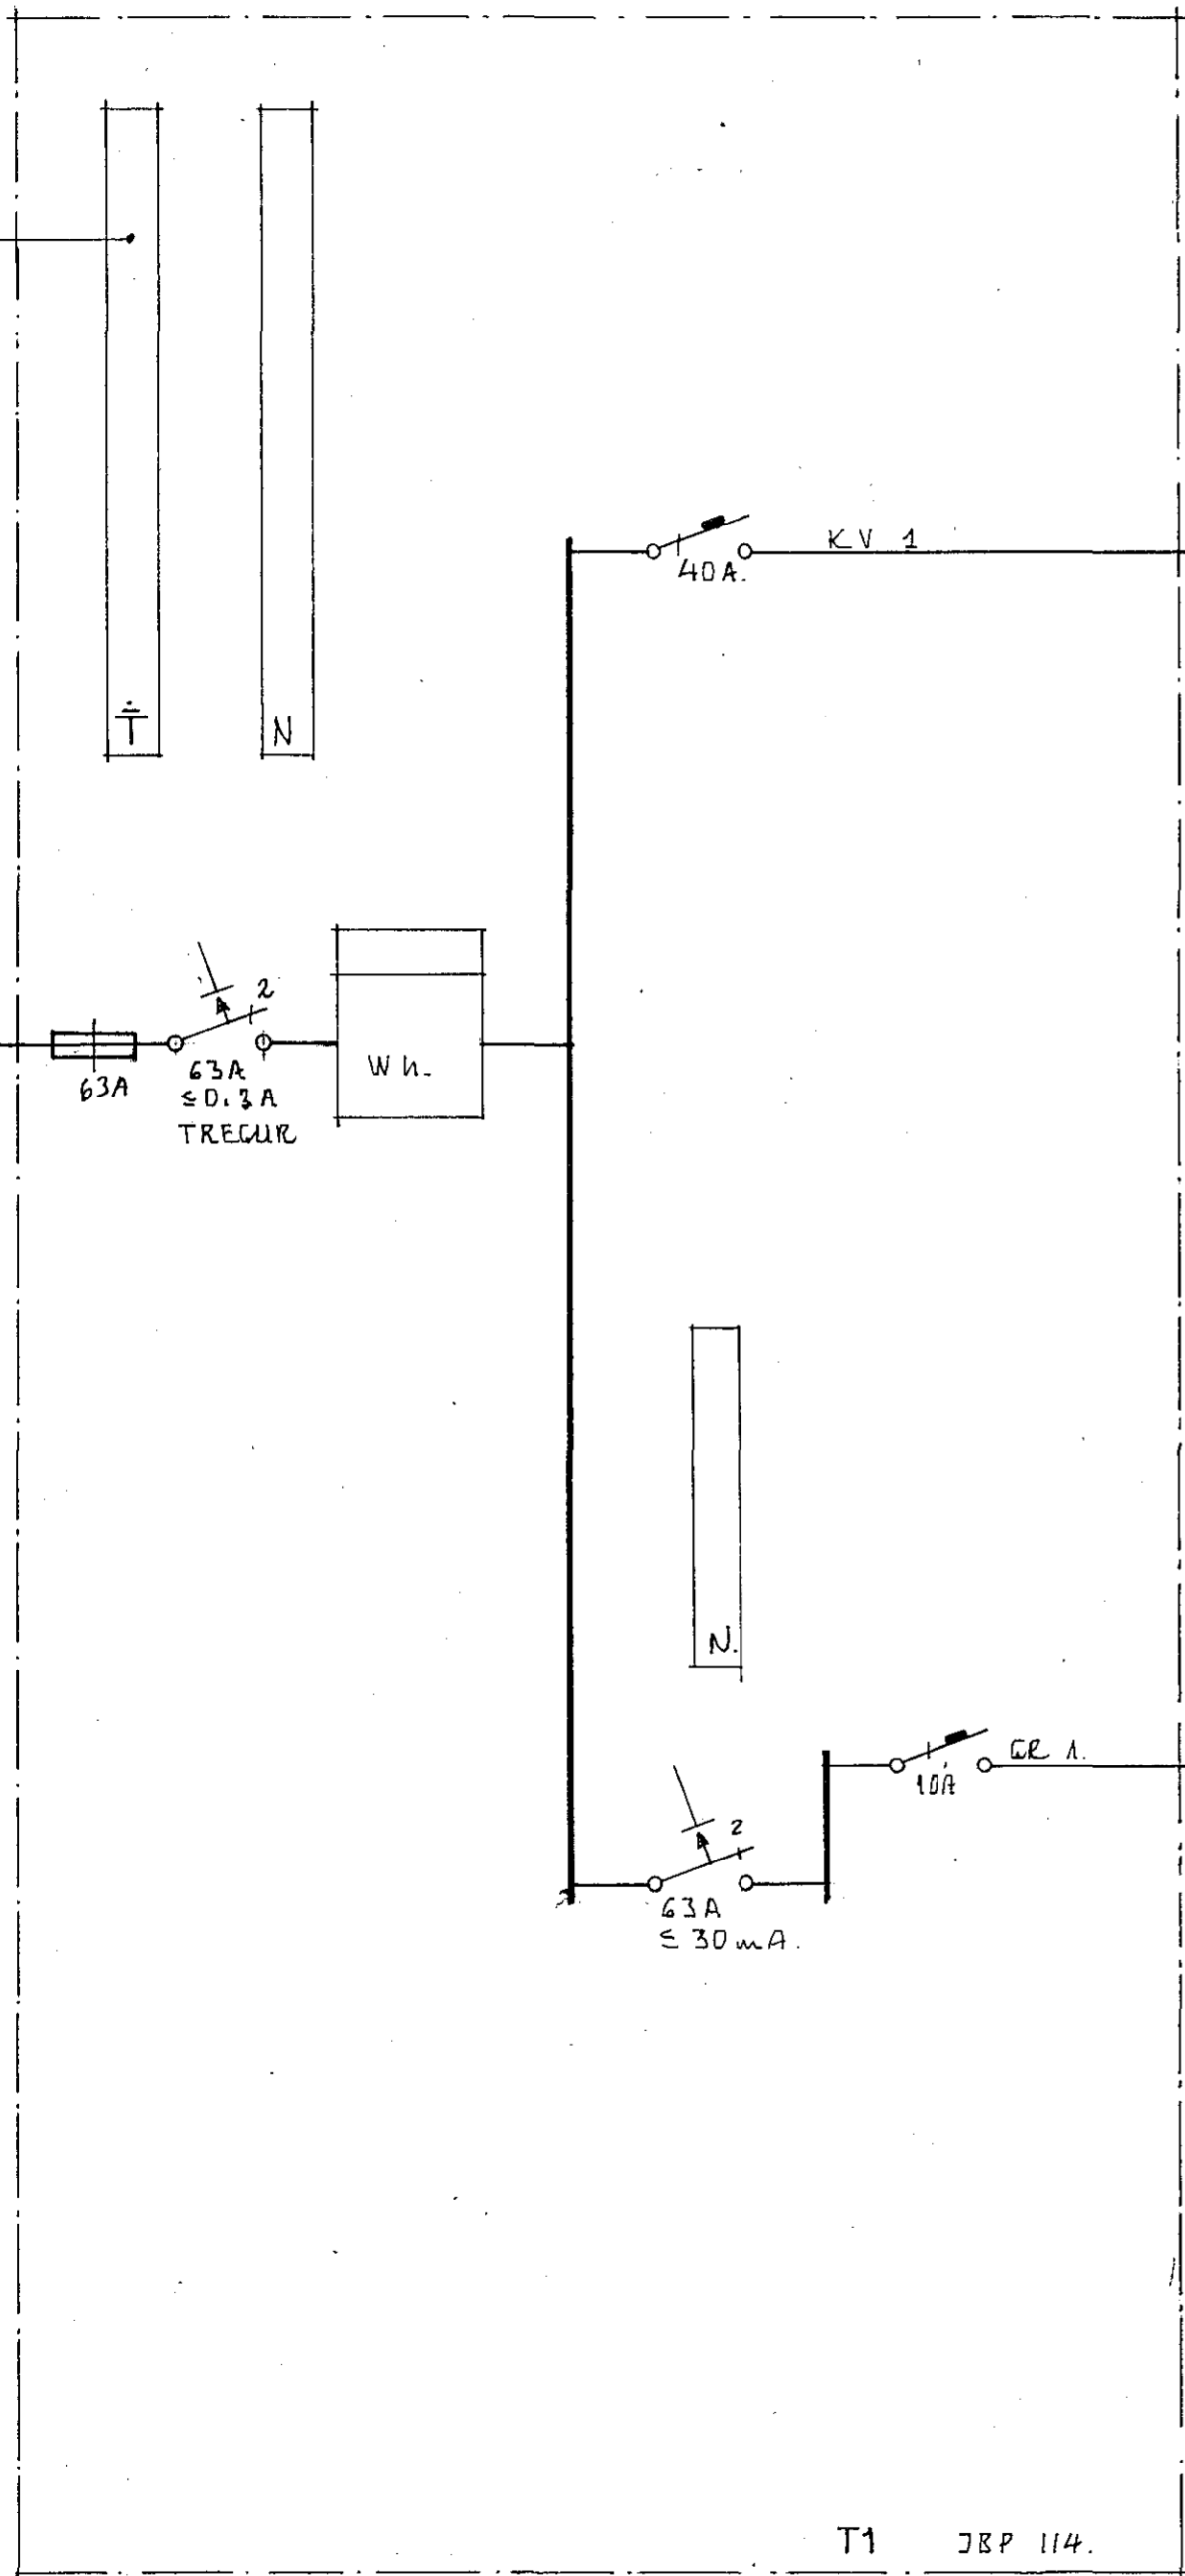

T1 JBP 114.

AF BARKAÐI OG
STUÐUBOTNI

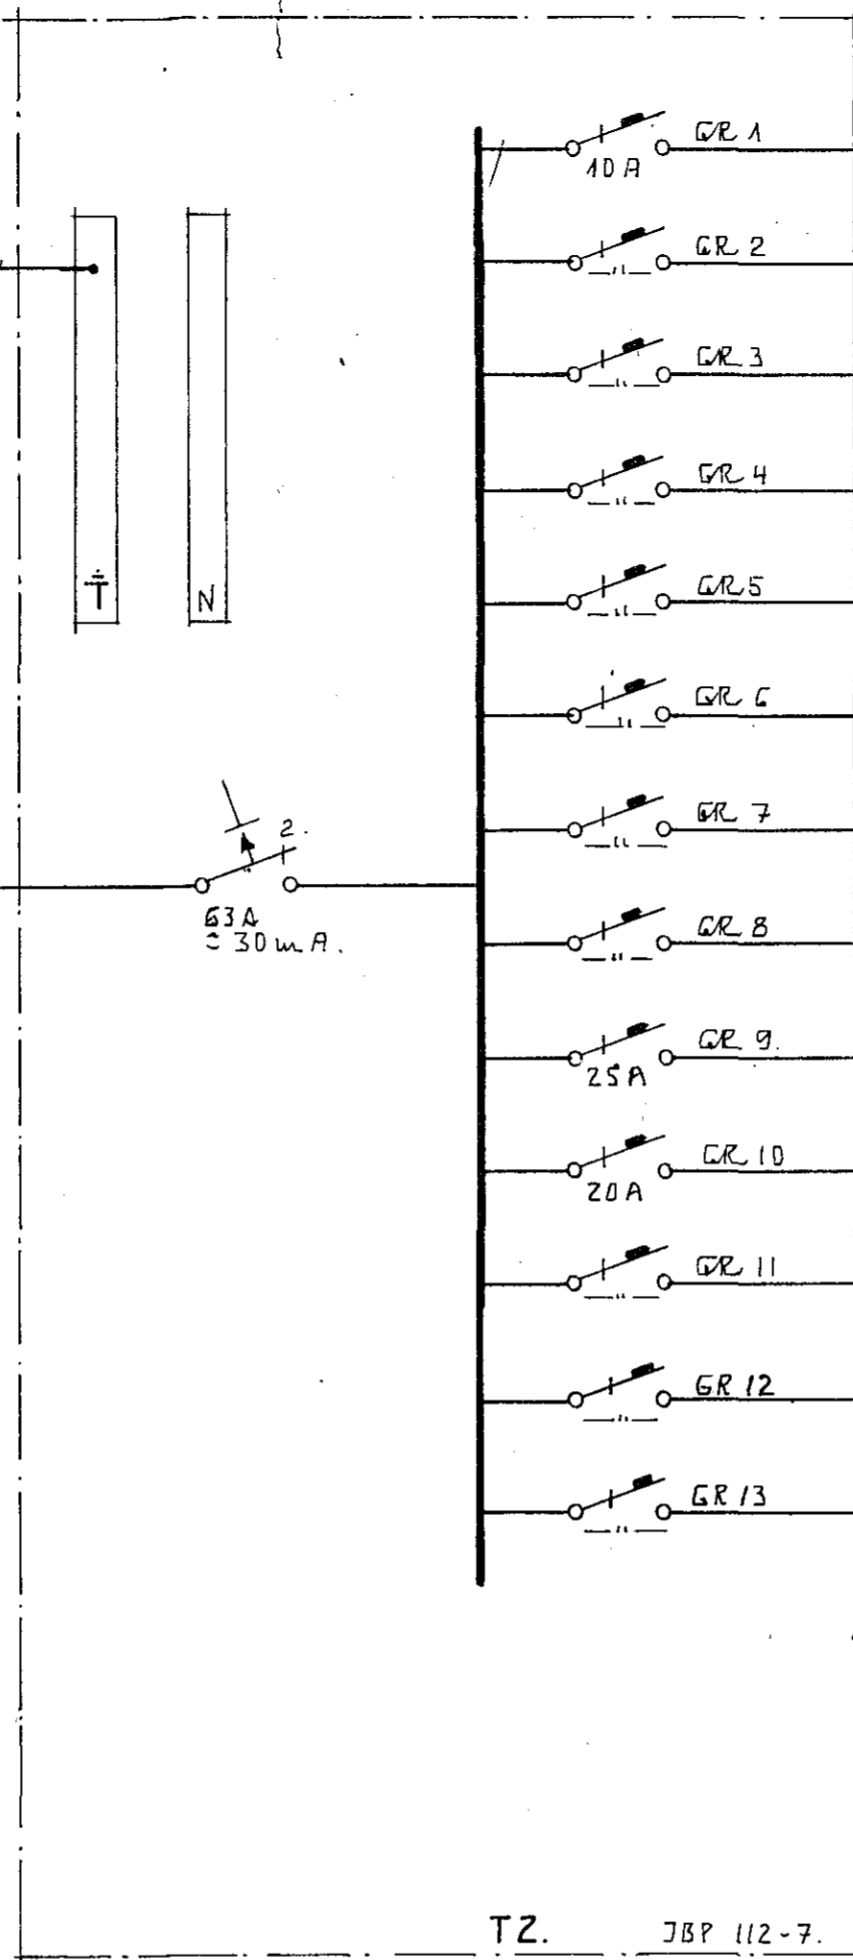

TZ. JBP 112-7.

LJÓSTÆKNI

Teiknistofa Skúlagötu 63
Reykjavík, sími 14041
Magnús Sigurðsson
teknifræðingur tfti

SÆVANGUR 31, HAFNARFIRÐI

RAFLÖGN

TÖFLUTENINGMYNDIR.

VERK NR.

LT 1115

BLAD 2 AF 2

23.10.2012