

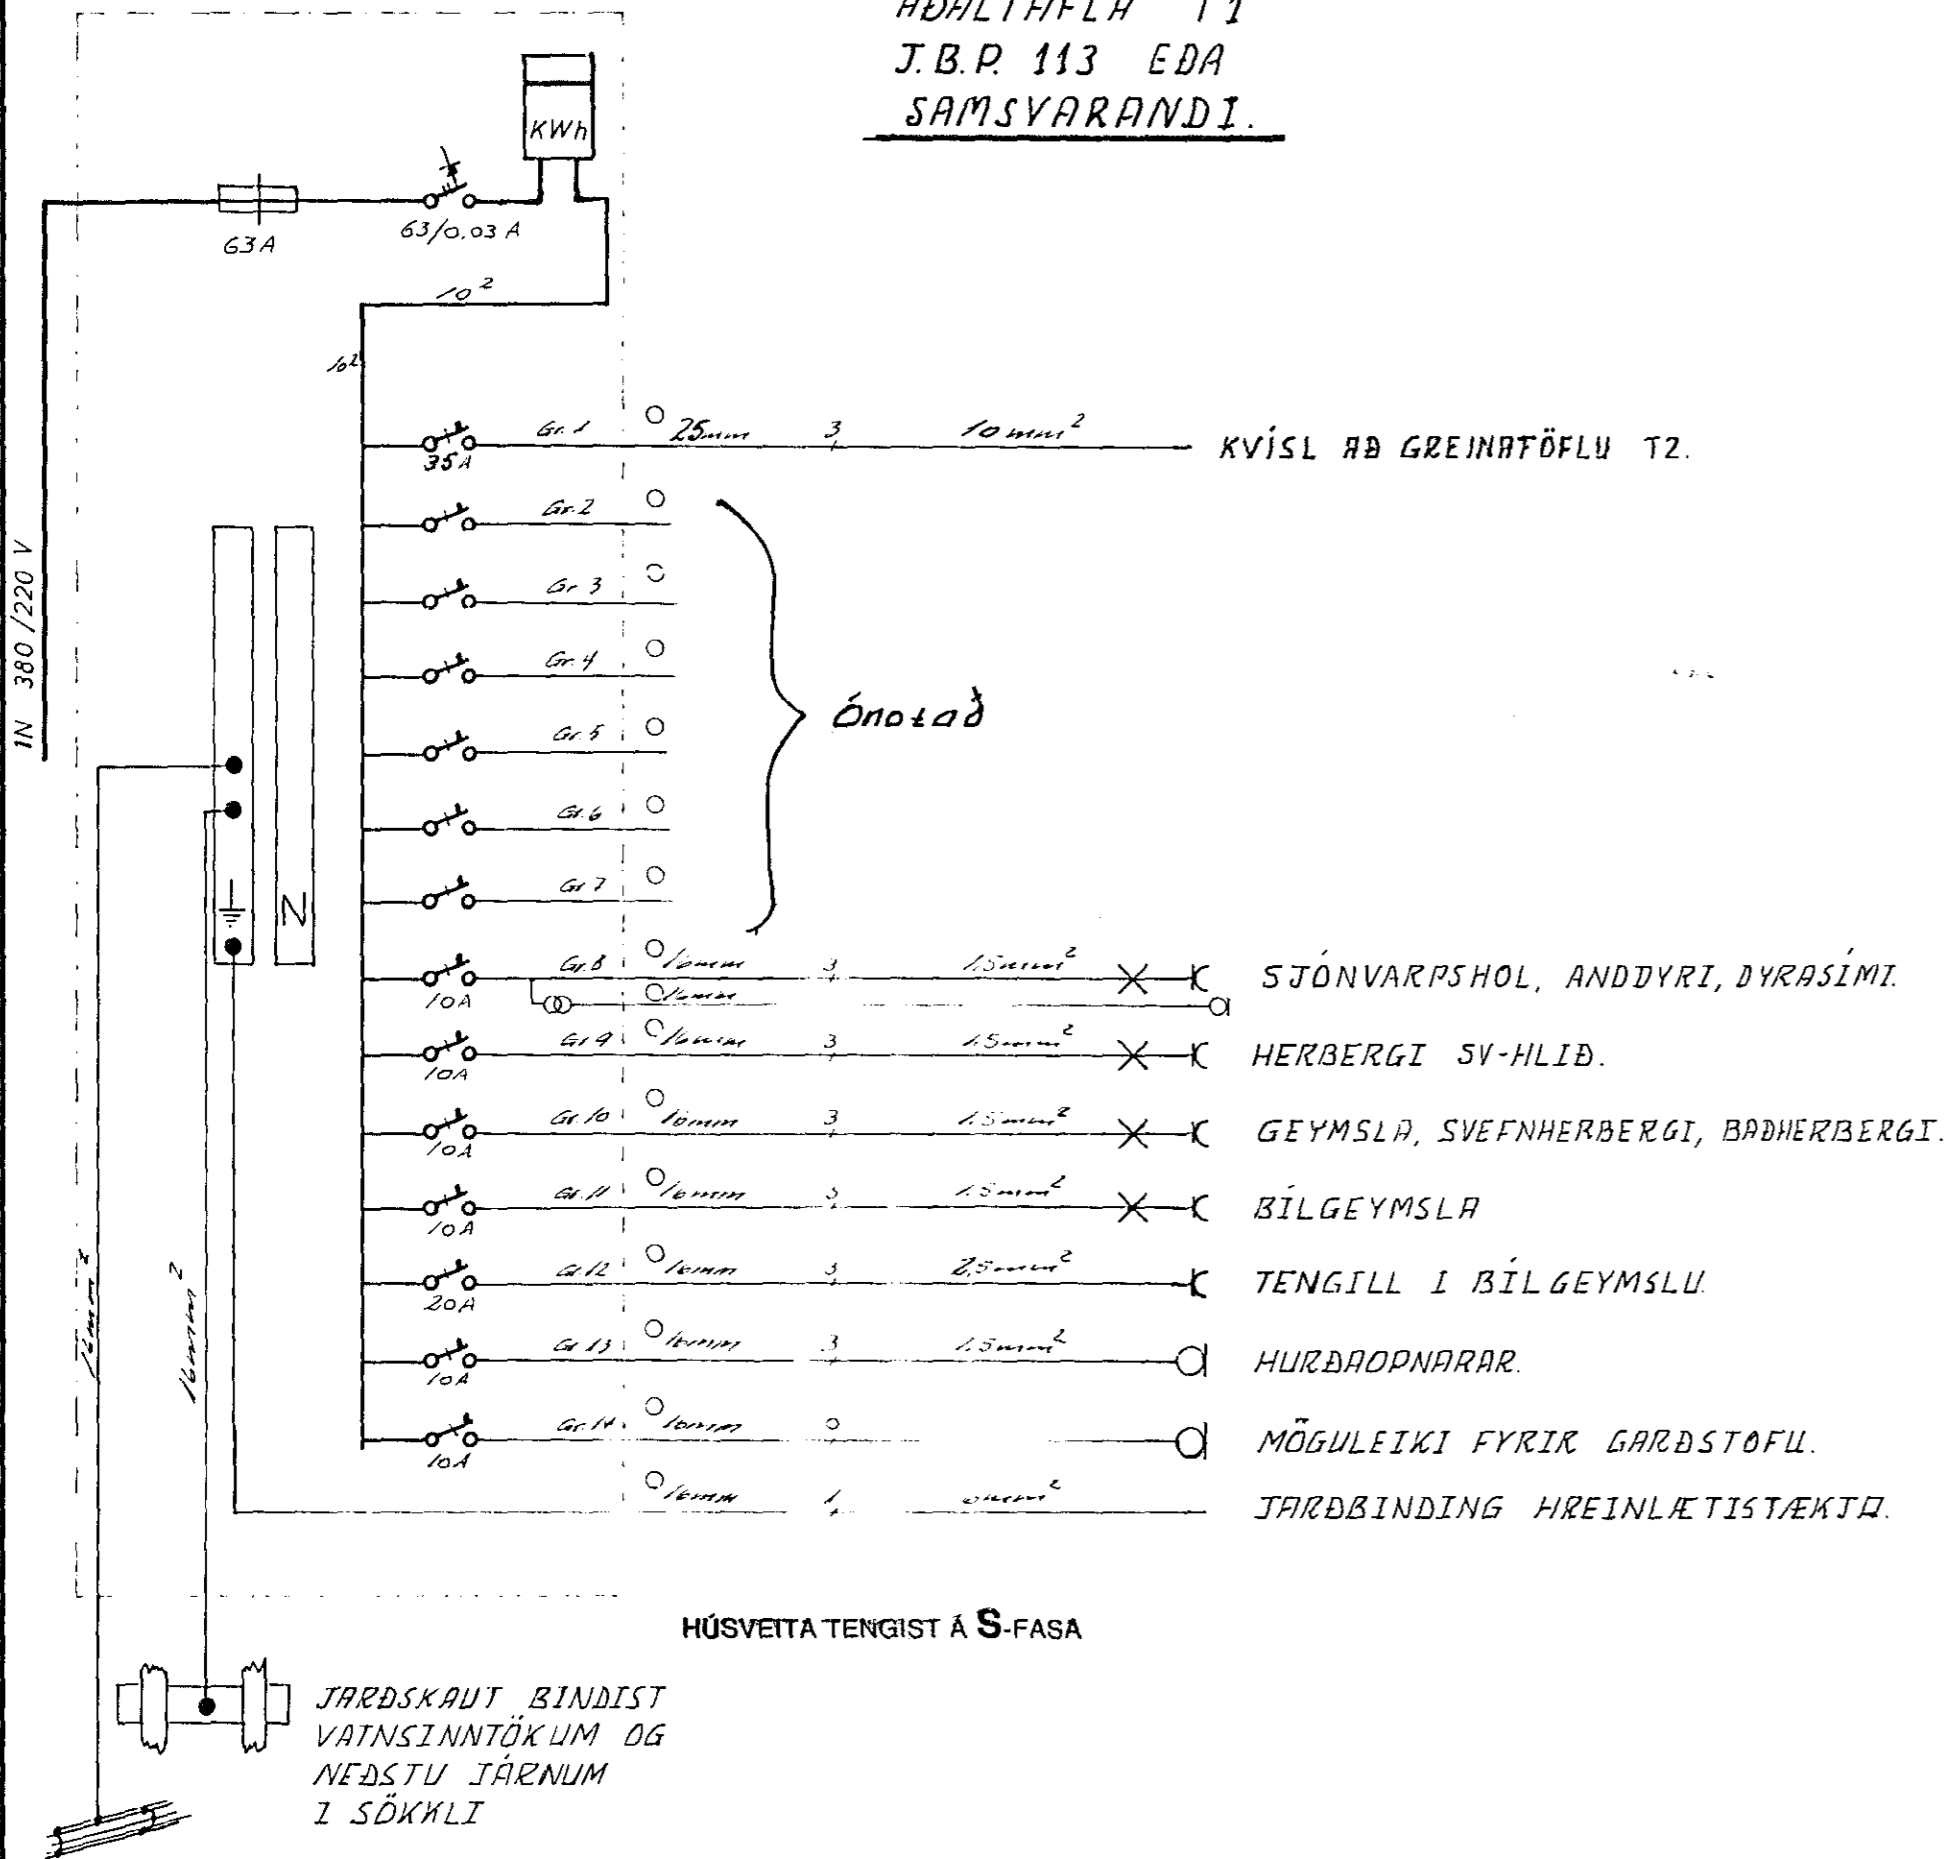


ADALTAFLA T1
J.B.P. 113 EDA
SAMSVARANDI.

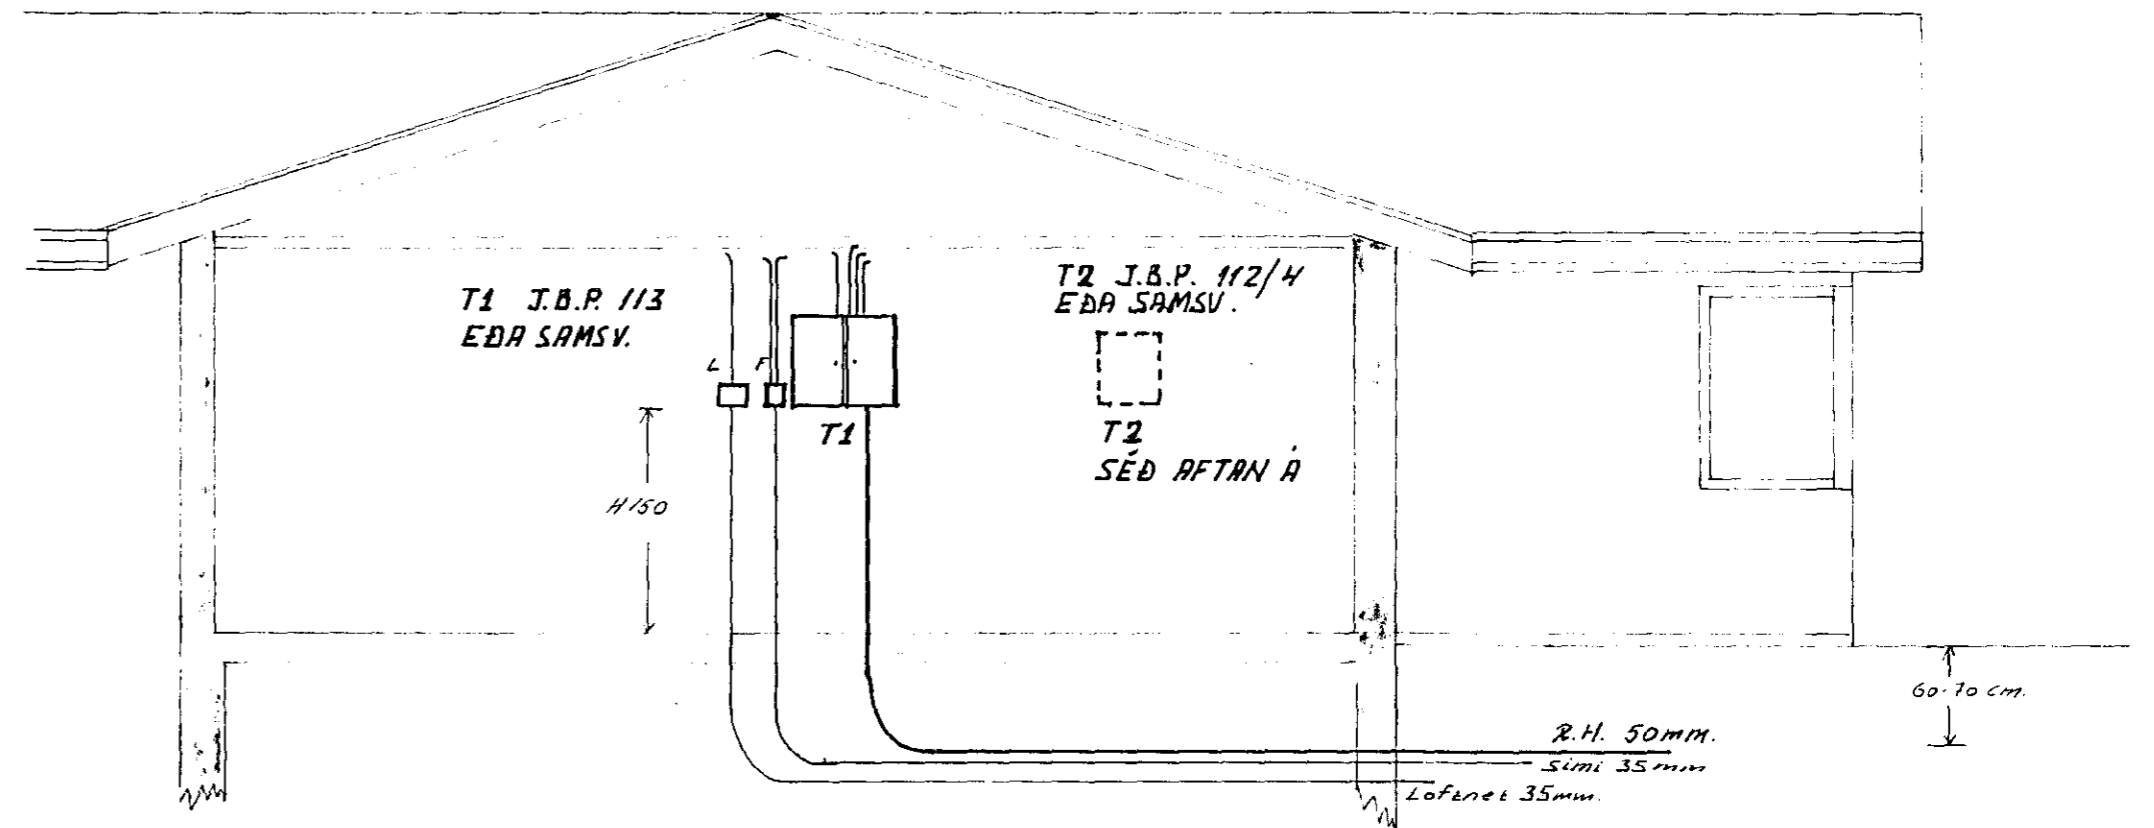


GREINATAFLA T2 I ANDDYRI.
J.B.P. 112/4 EDA SAMSV.

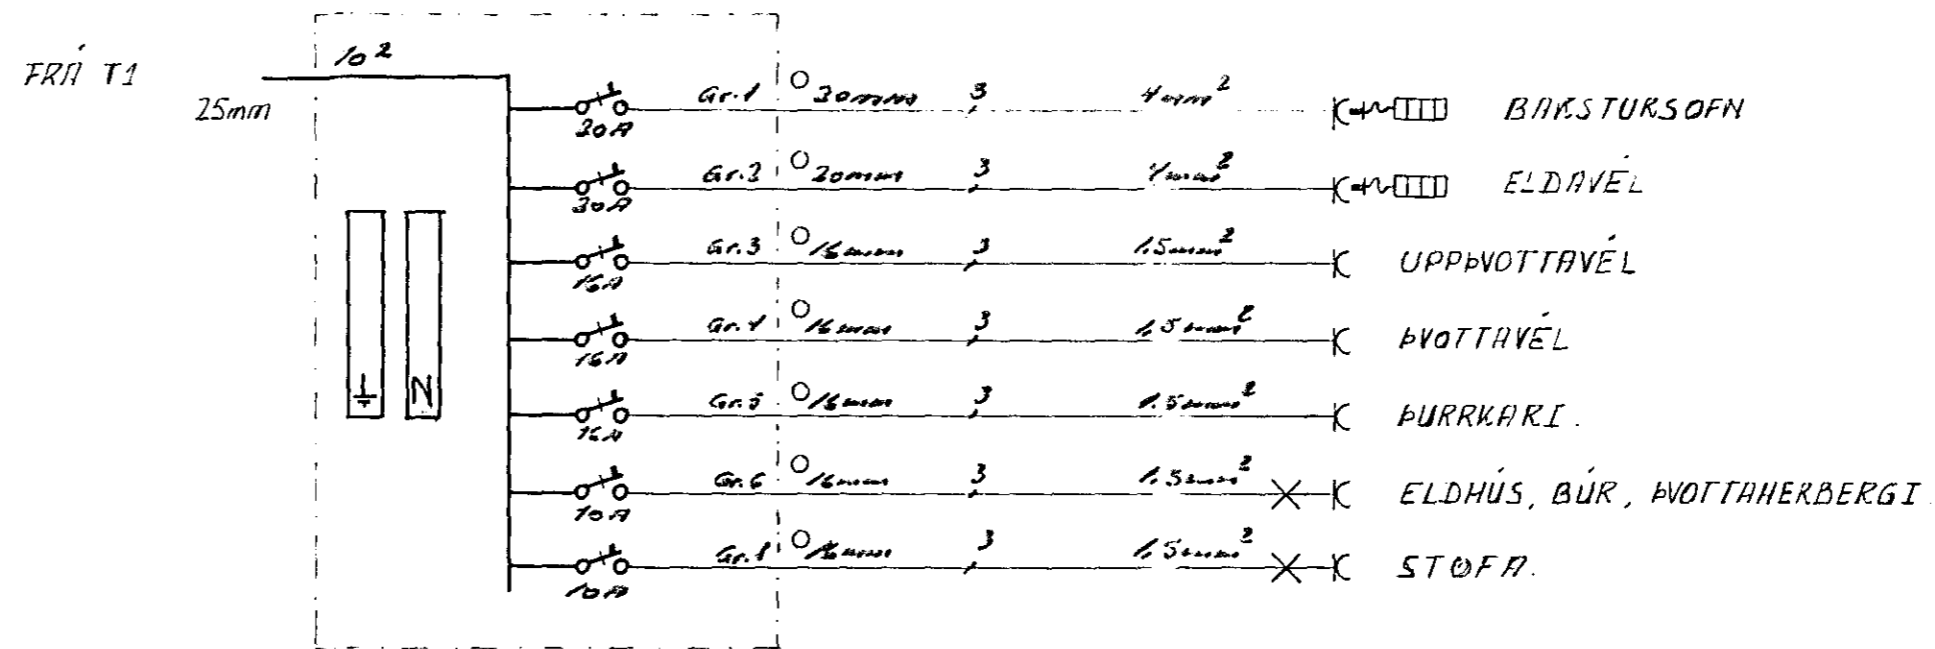

SNID A-A 1:50

AFSTÖÐUMYND 1:500

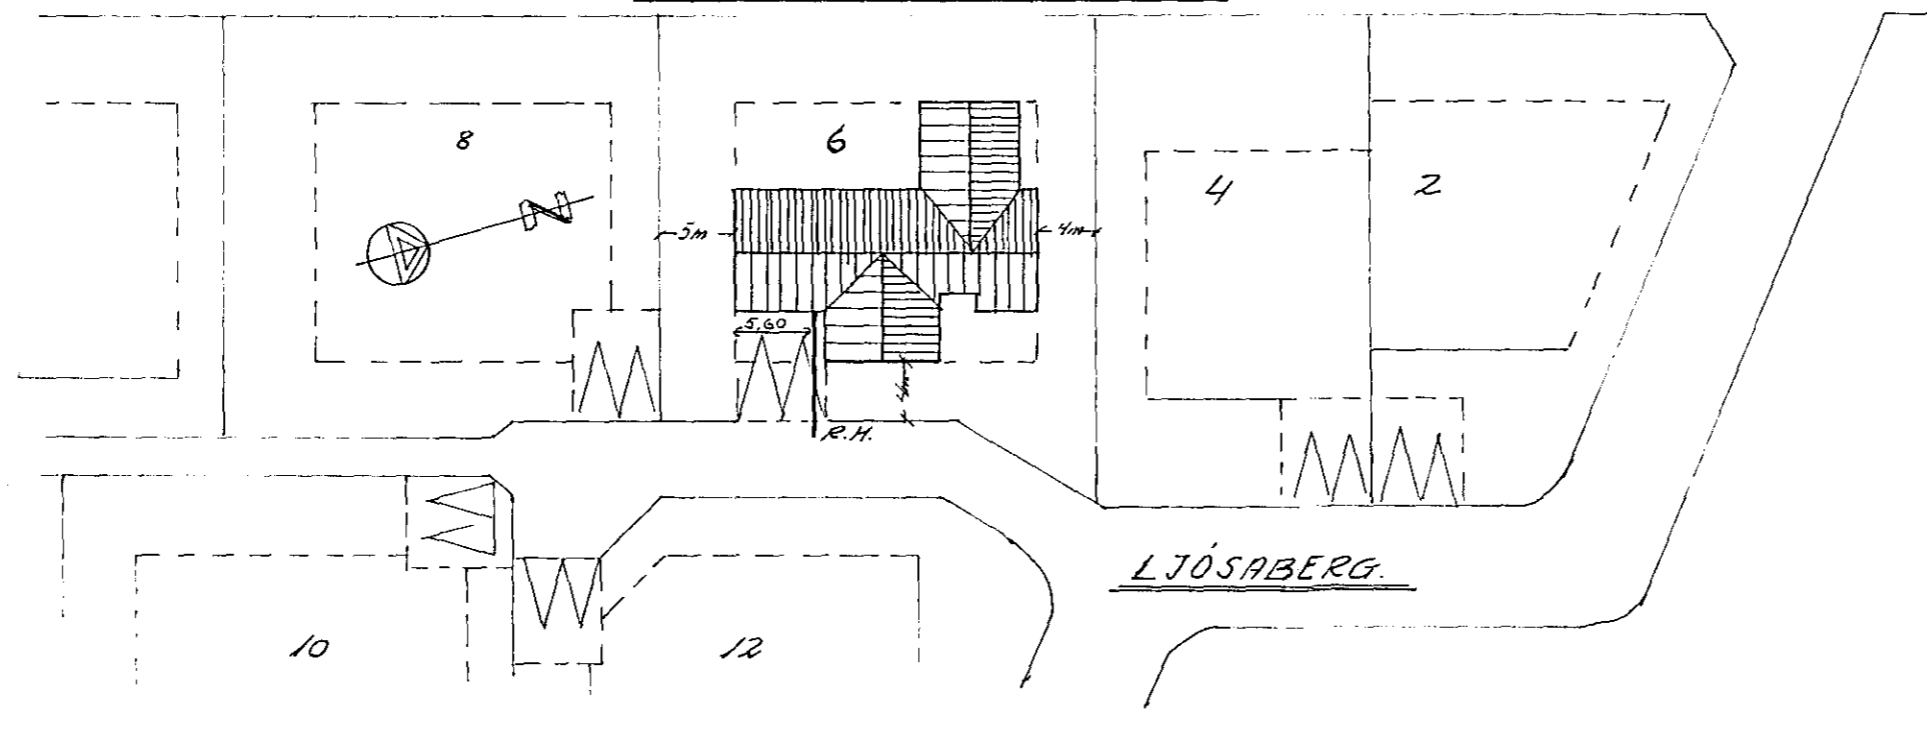

Br. l. feb. '84: Töflu T2 bött Uíð.

LJÓSABERG 6, HAFNARFIRÐI.

RAFLÖGN

Adaltafla T1: einlínuneynd, greinatalla T2.
Snid A-A; mkv. 1:50.
Afstöðumynd; mkv. 1:500

Gudmundur Gunnarsson rafmagnsádnfræðingur I.F.I. Súðurhvammi 6 Hafnarfirdi, sími: 53336.	Hannad. GUDM. G.	Mkv. 1:50 1:500
	Teknad. GUDM. G.	Dags. APRÍL 1984.
	Yfirfarid.	Nr.