
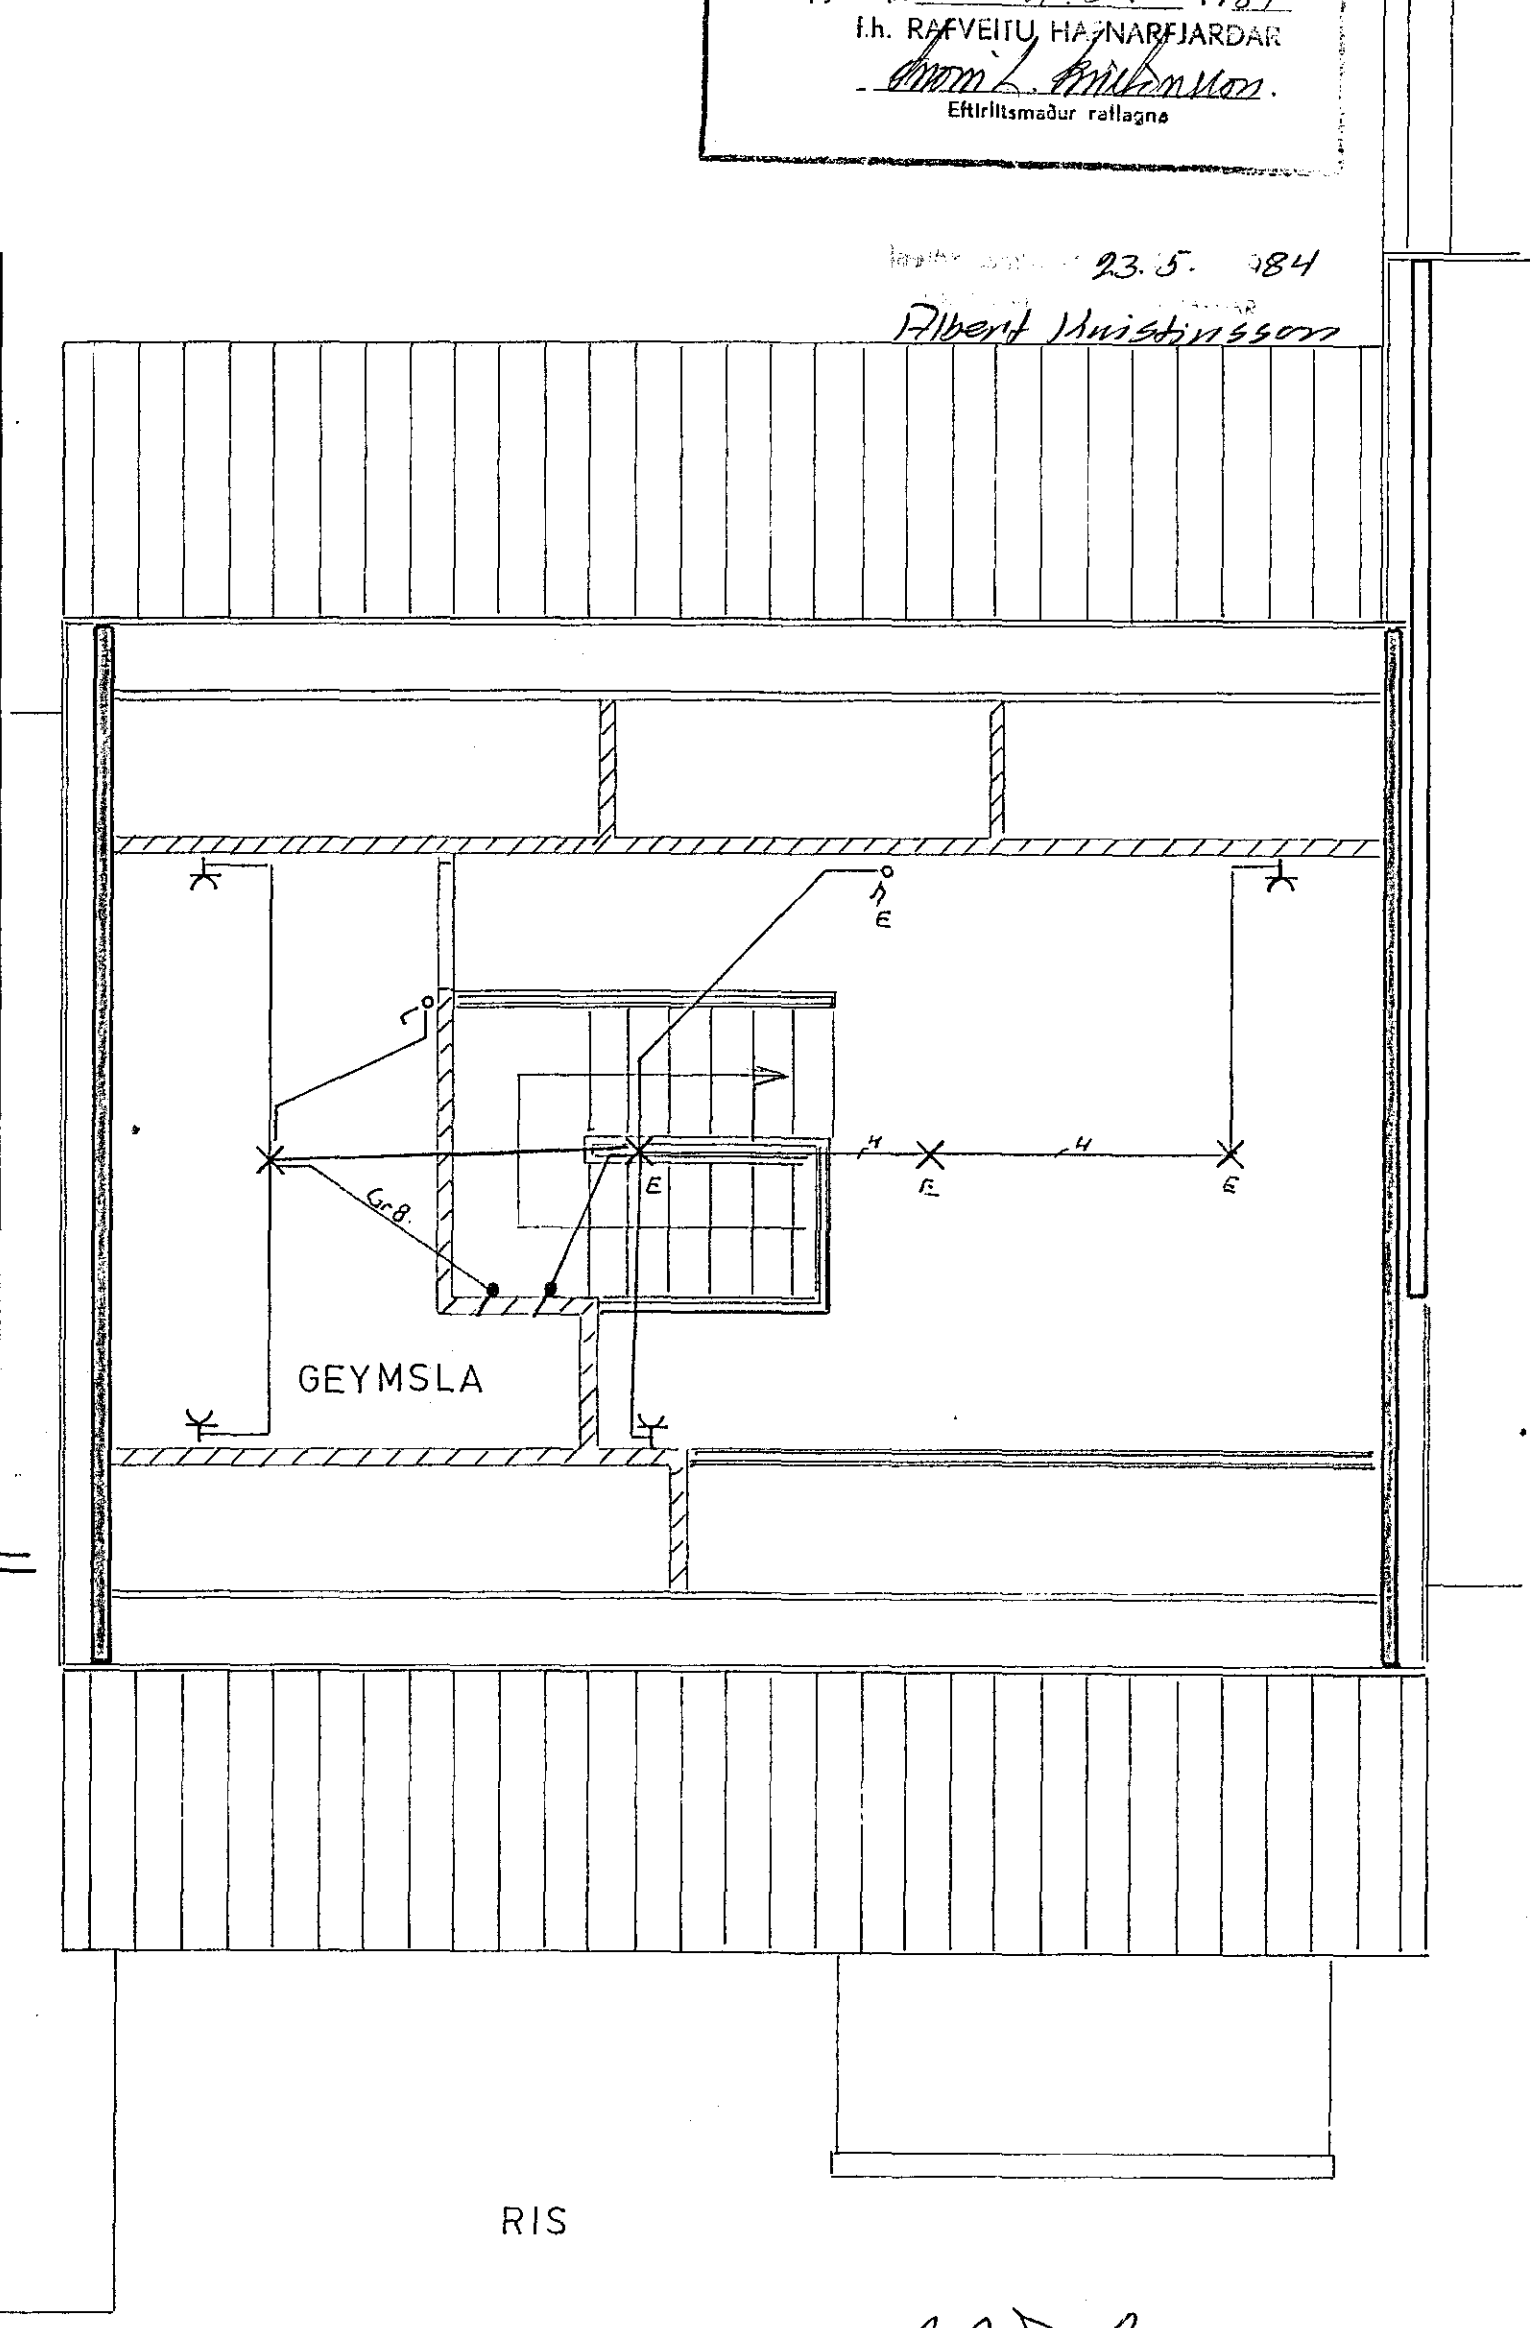
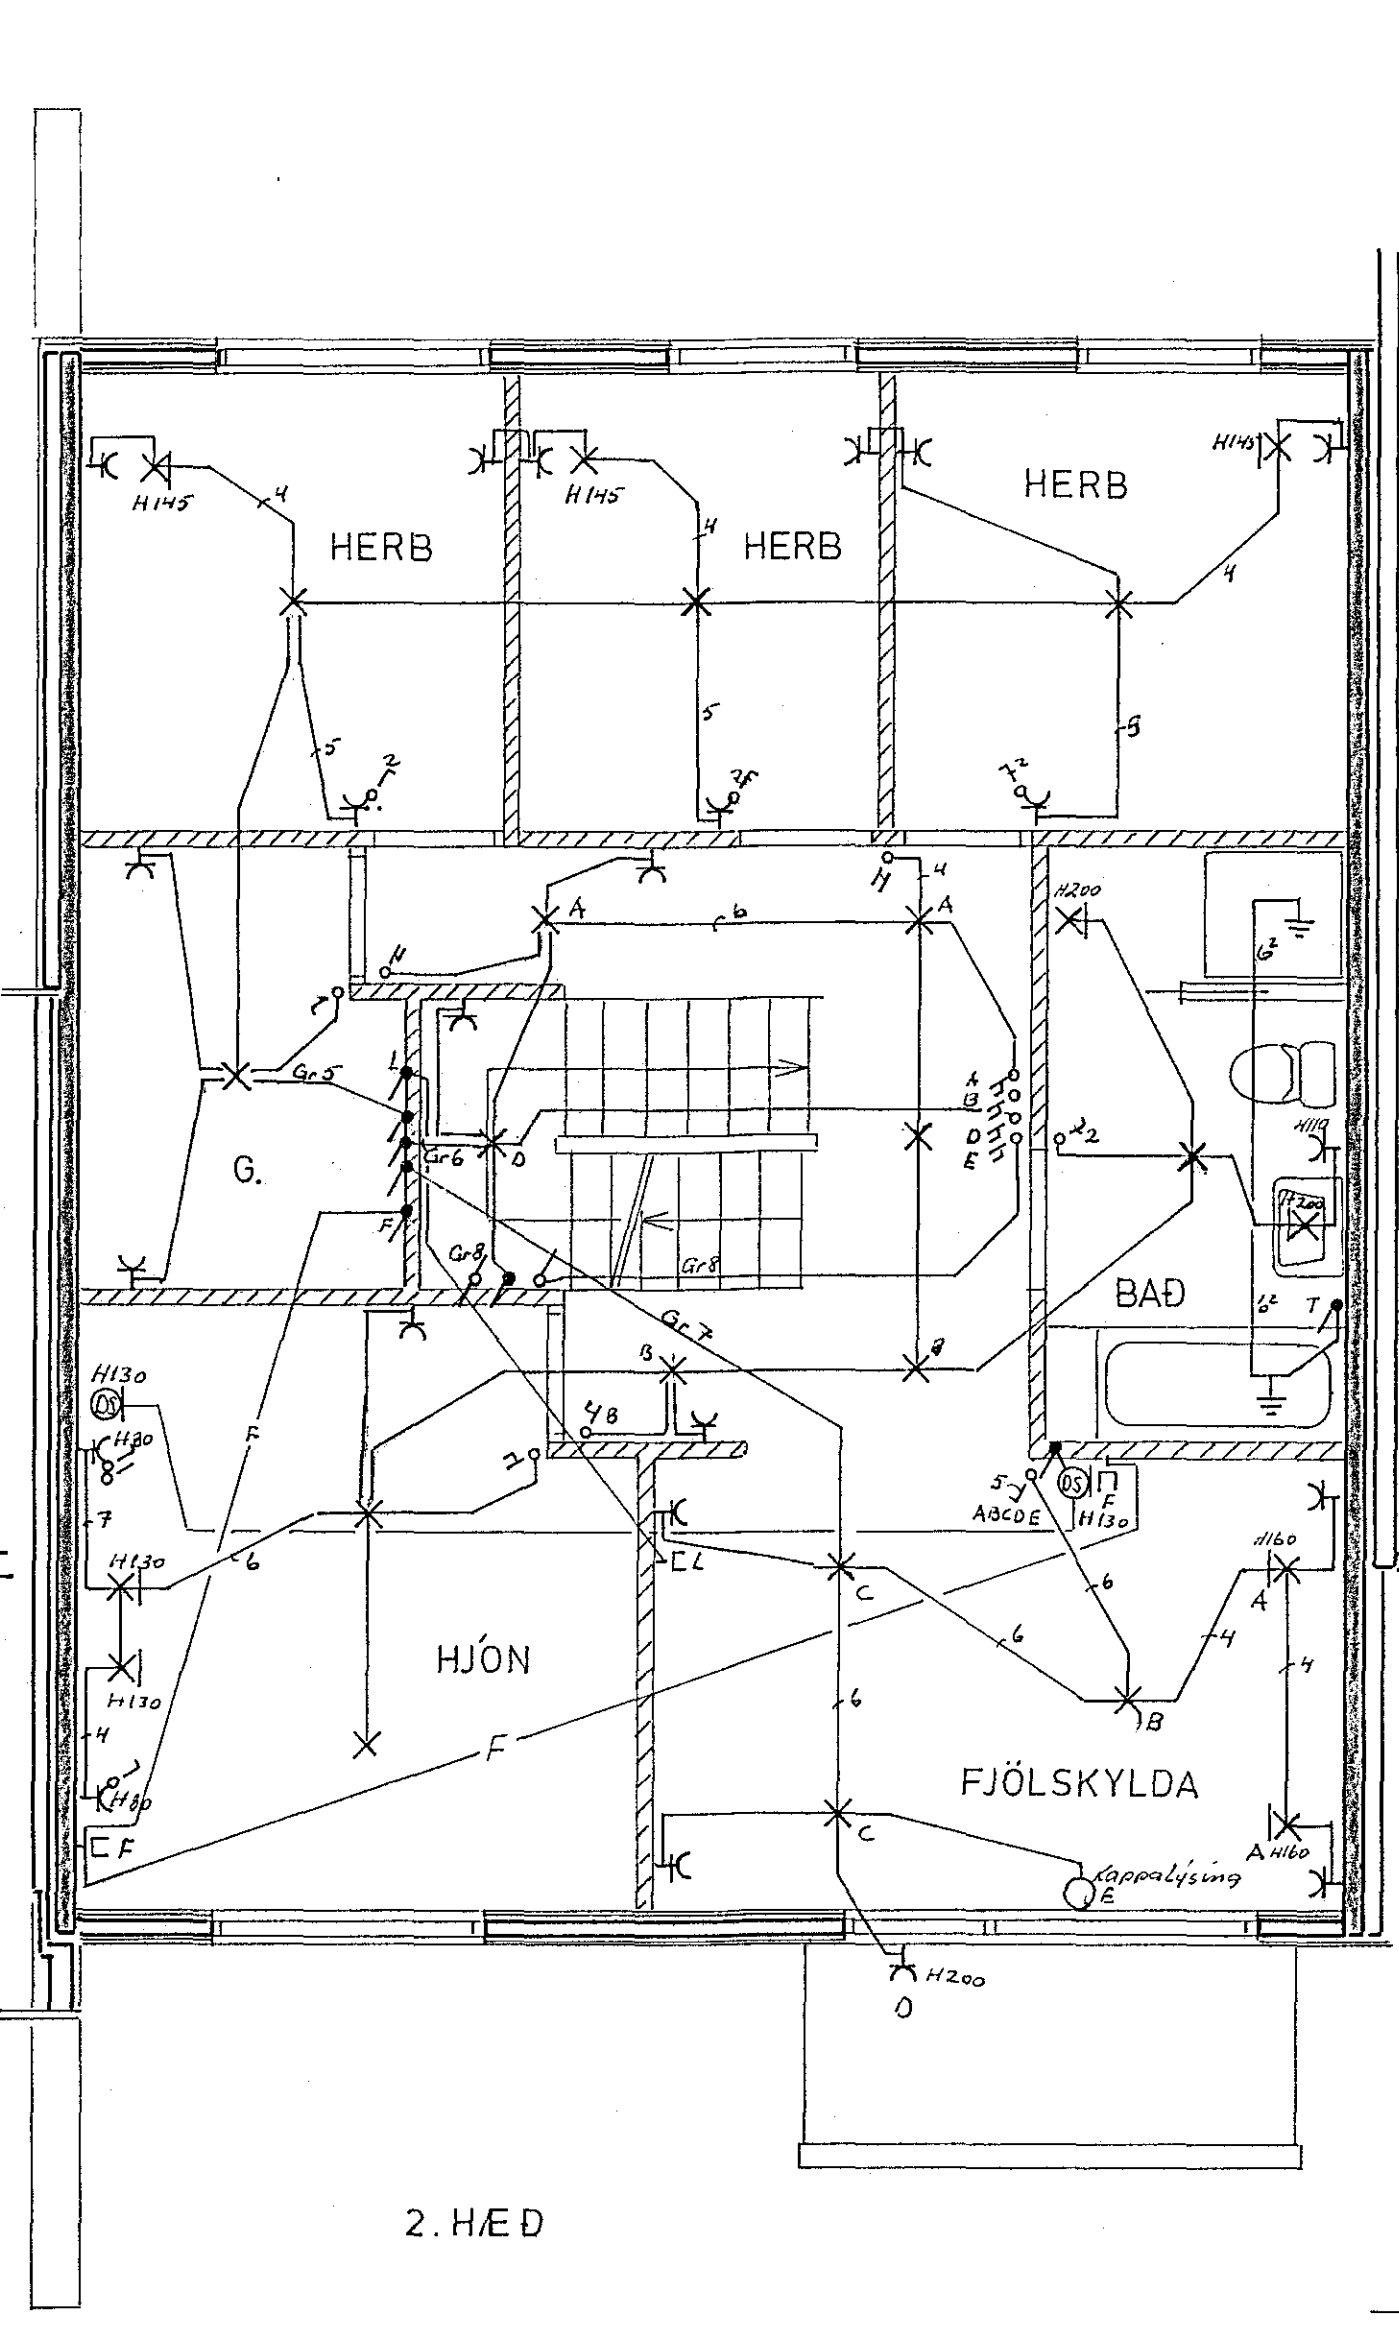


Húsnúmer nr. 3005 Teikning nr. 2276
 Samþykkt þ. 24.5. 1984
 f.h. RAUFVEITU HAUFNARFJARDAR
Alm. L. Mikulsson
 Eftirlitsmaður rannagna

23.5. 1984
 Albert Mússonsson

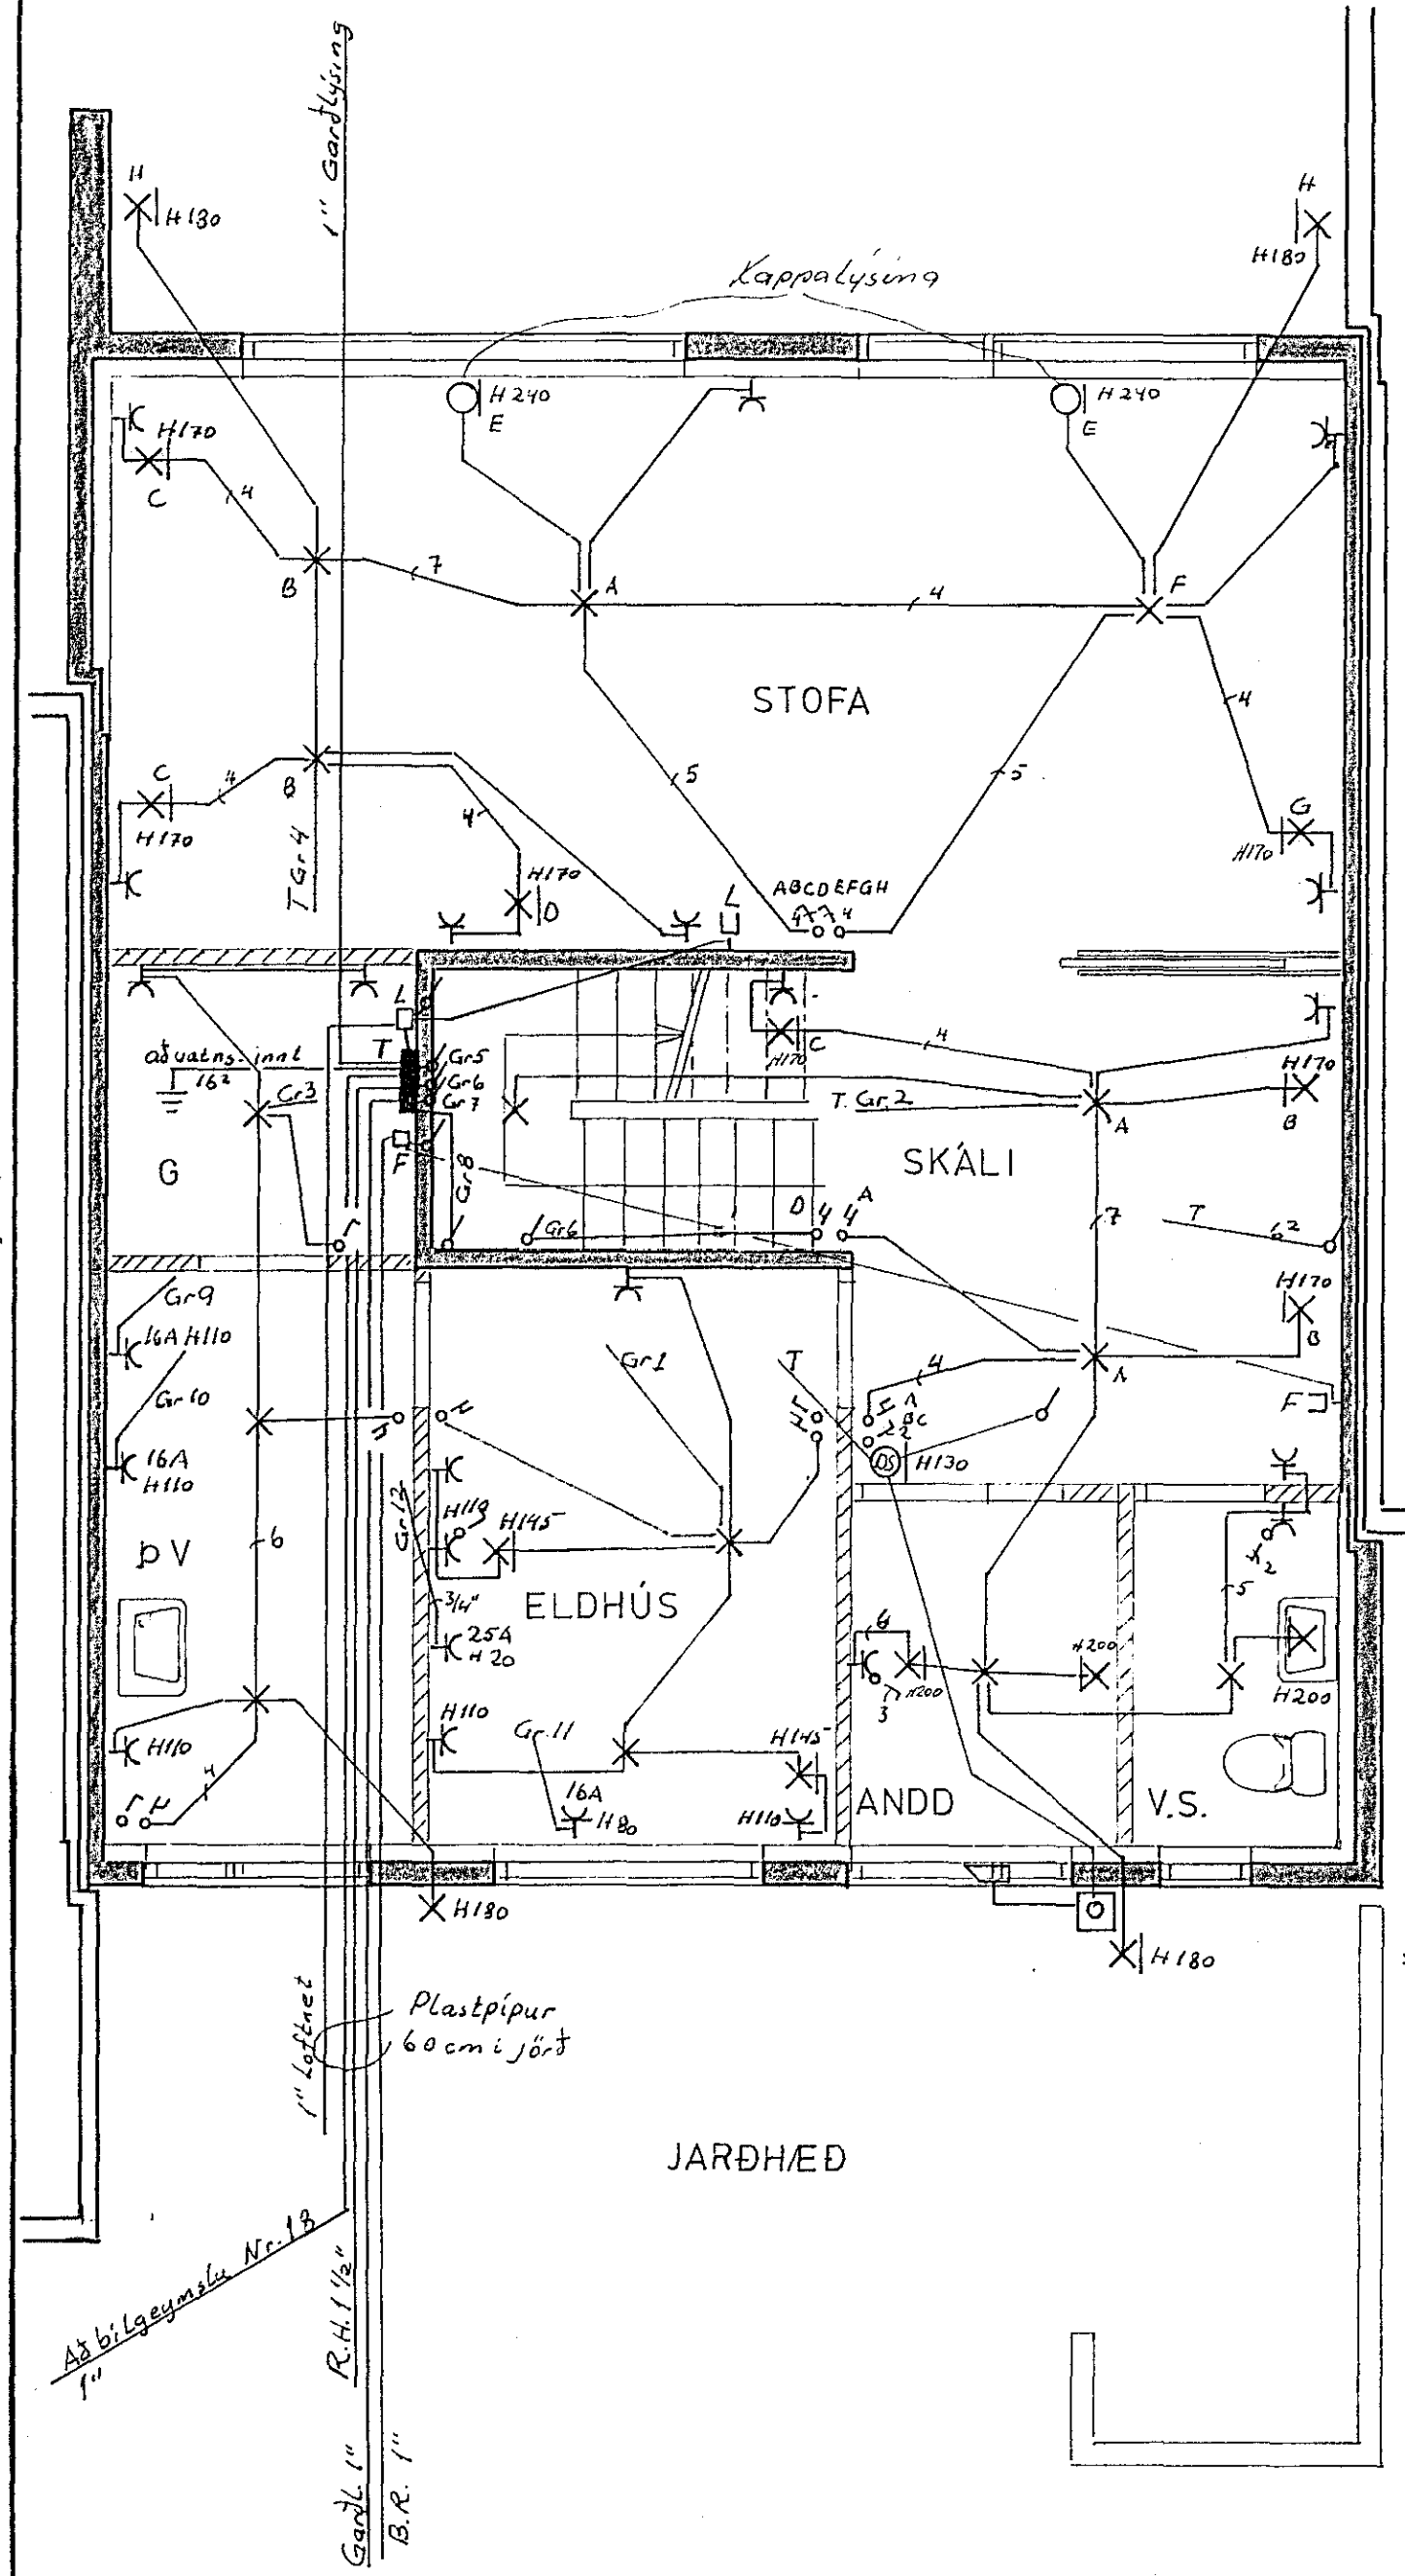

Plastpípur 60 cm í jörf

1" Loftnet

Ab bygging Nr. 18

Gr. 1" R.H. 1/2"

Gr. 1" B.R. 1"

2276

STEKKJARHVAMMUR 18	
RAFLAGNATEIKNING	KVARDI 1:50
TEIKNING NR.024 DAGS. DES. 82	BLAÐ 1AF 2
Jón og Jens S 54160 OG 52829	TEIKNAD F.G.H.