

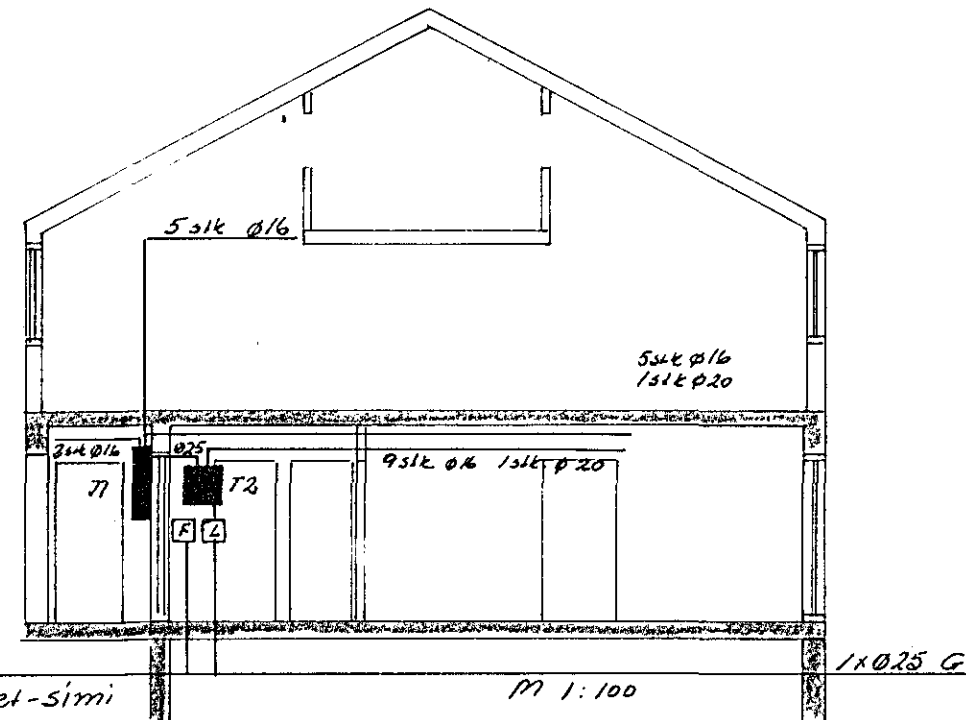
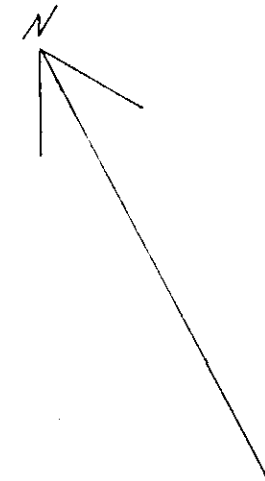
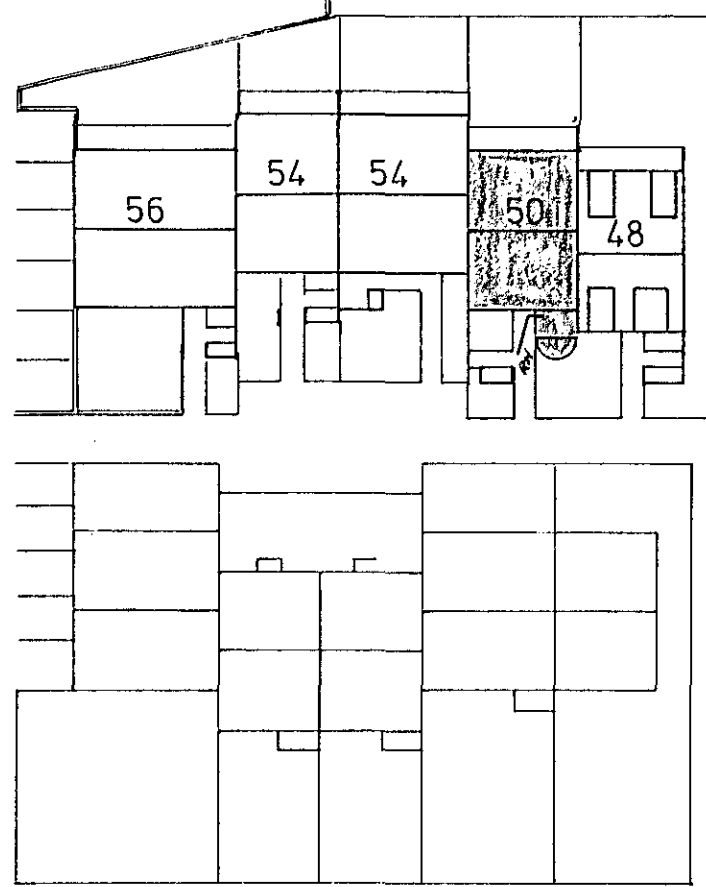
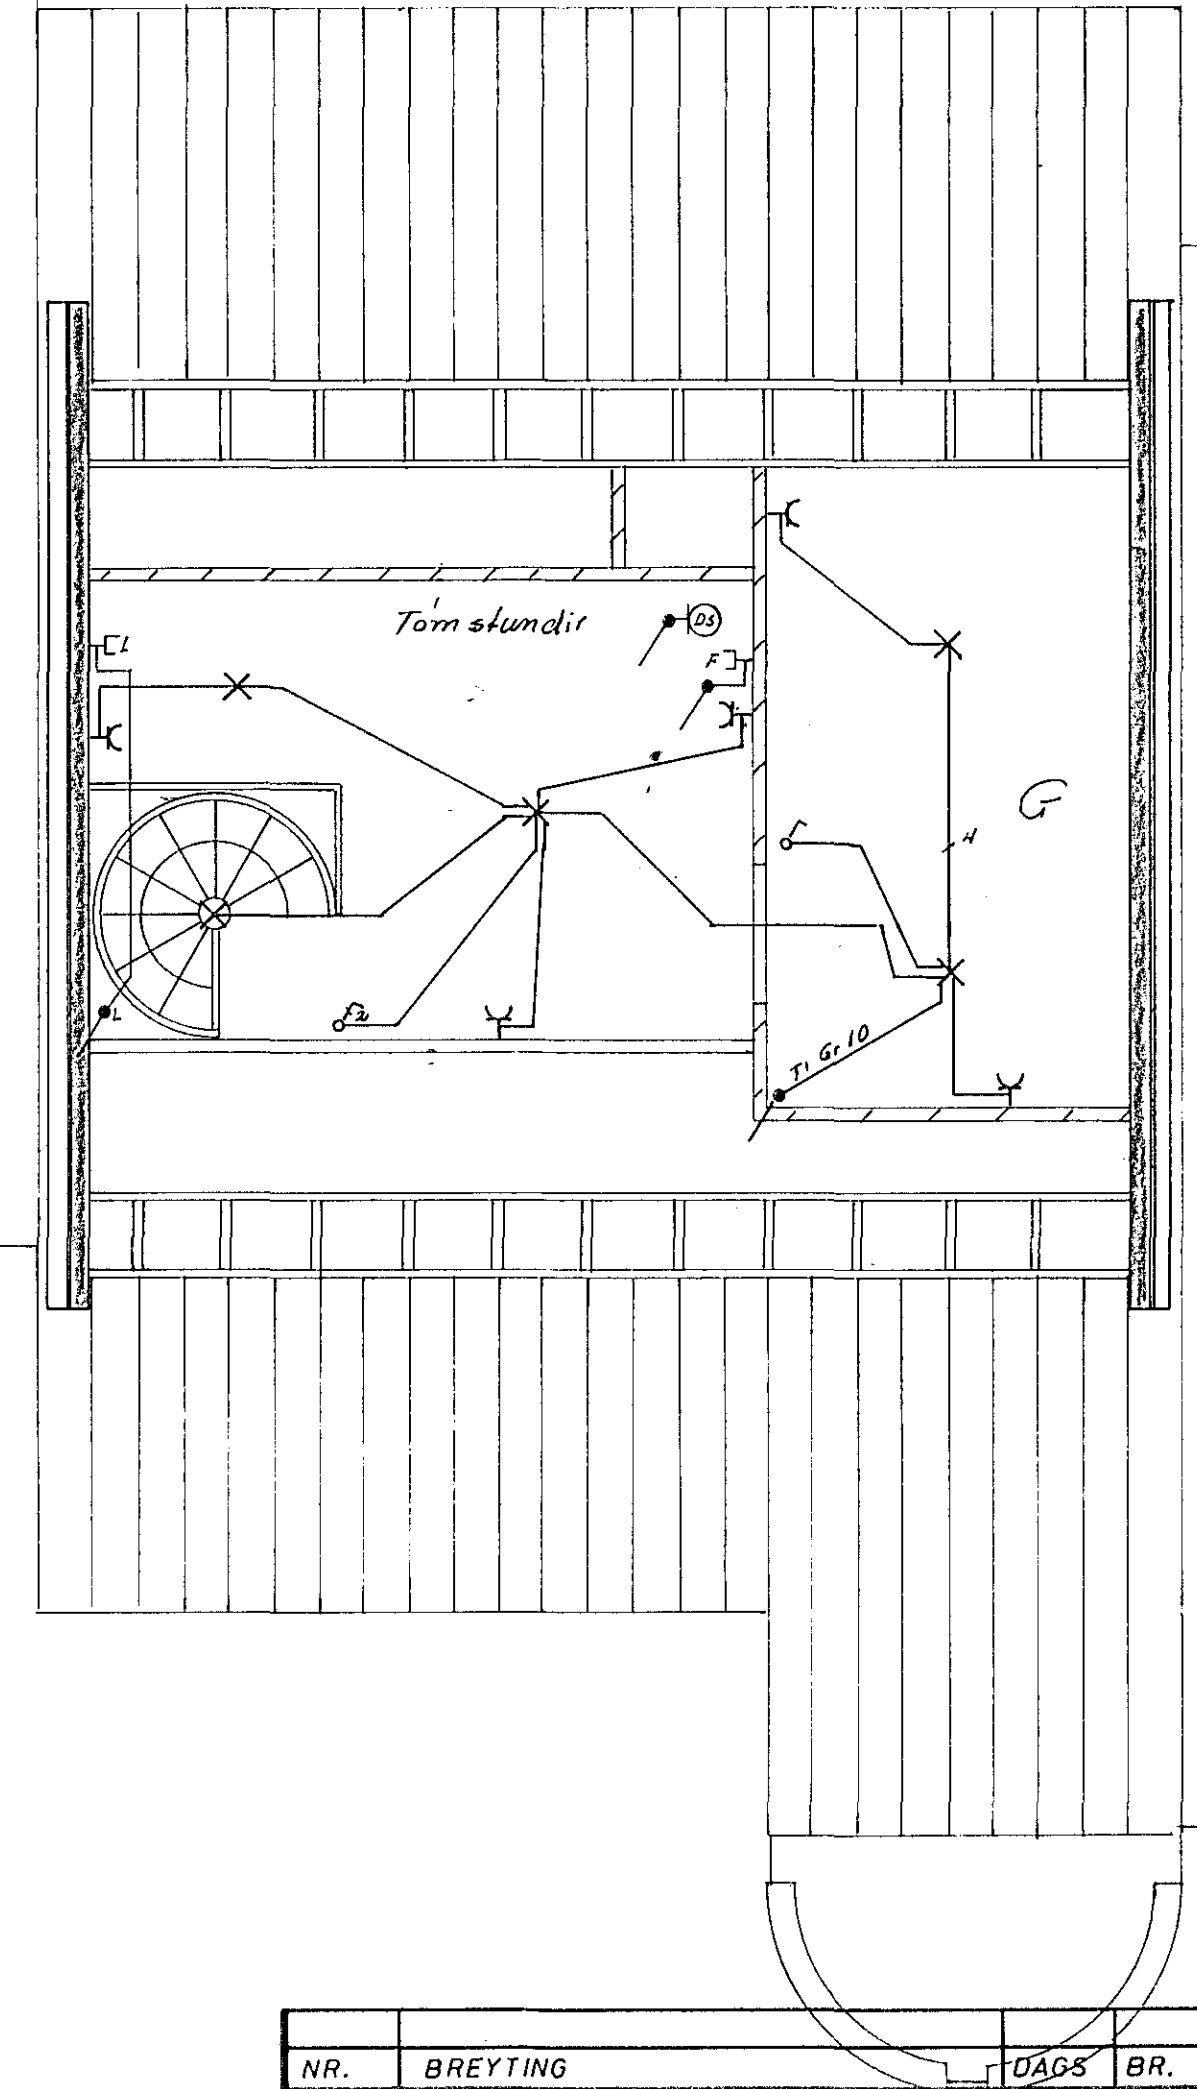


Stekkiarhvammur

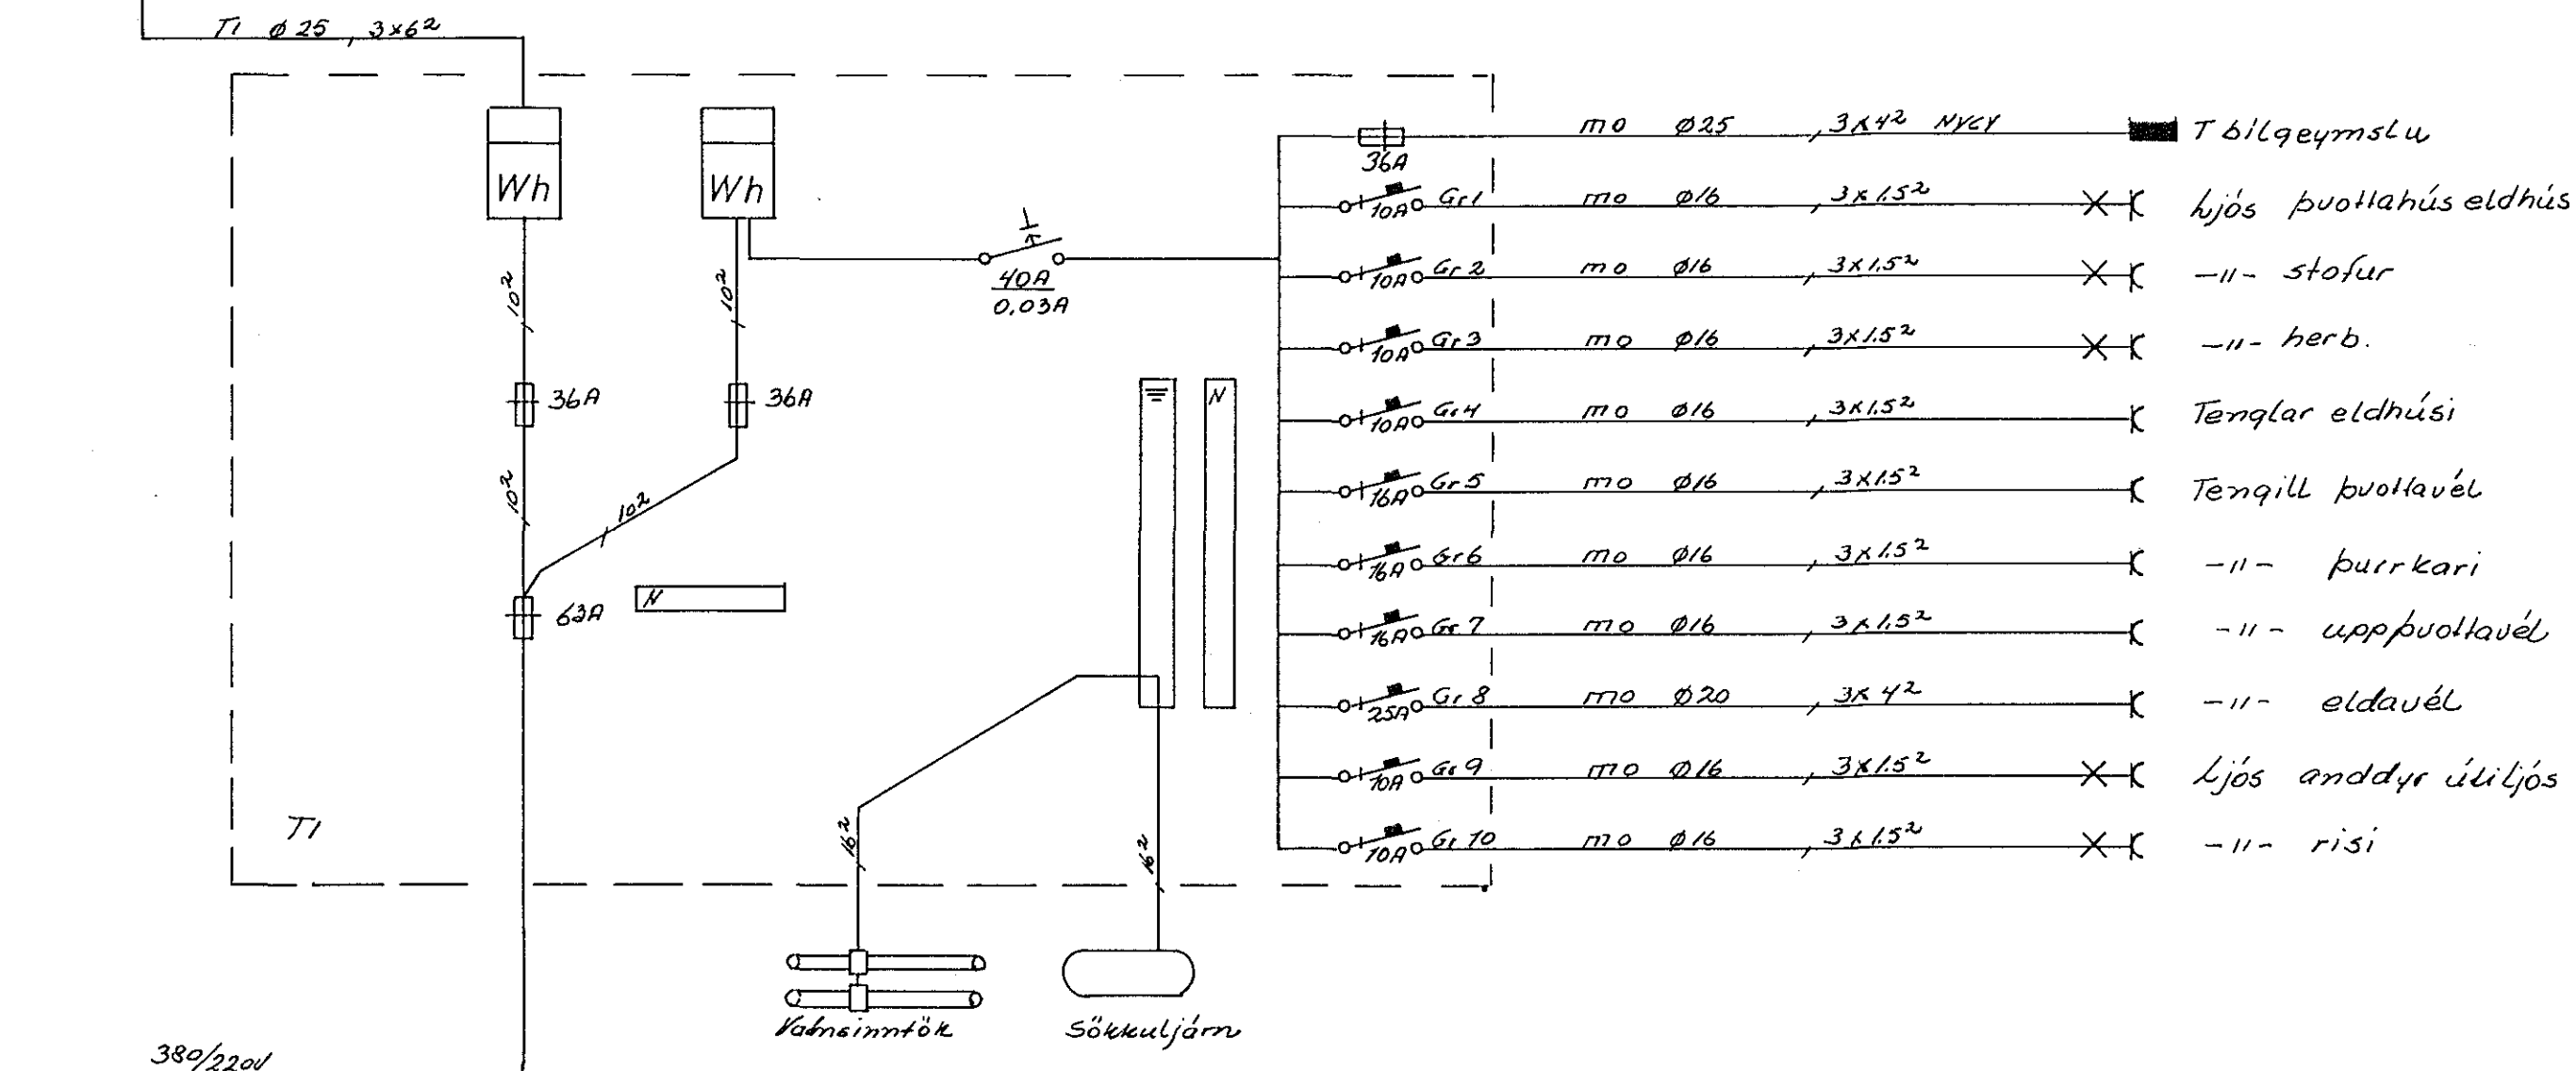

1x Ø40 RH  
5x Ø25 Bilg-GardL-Loftnet-Simi  
60cm jörd

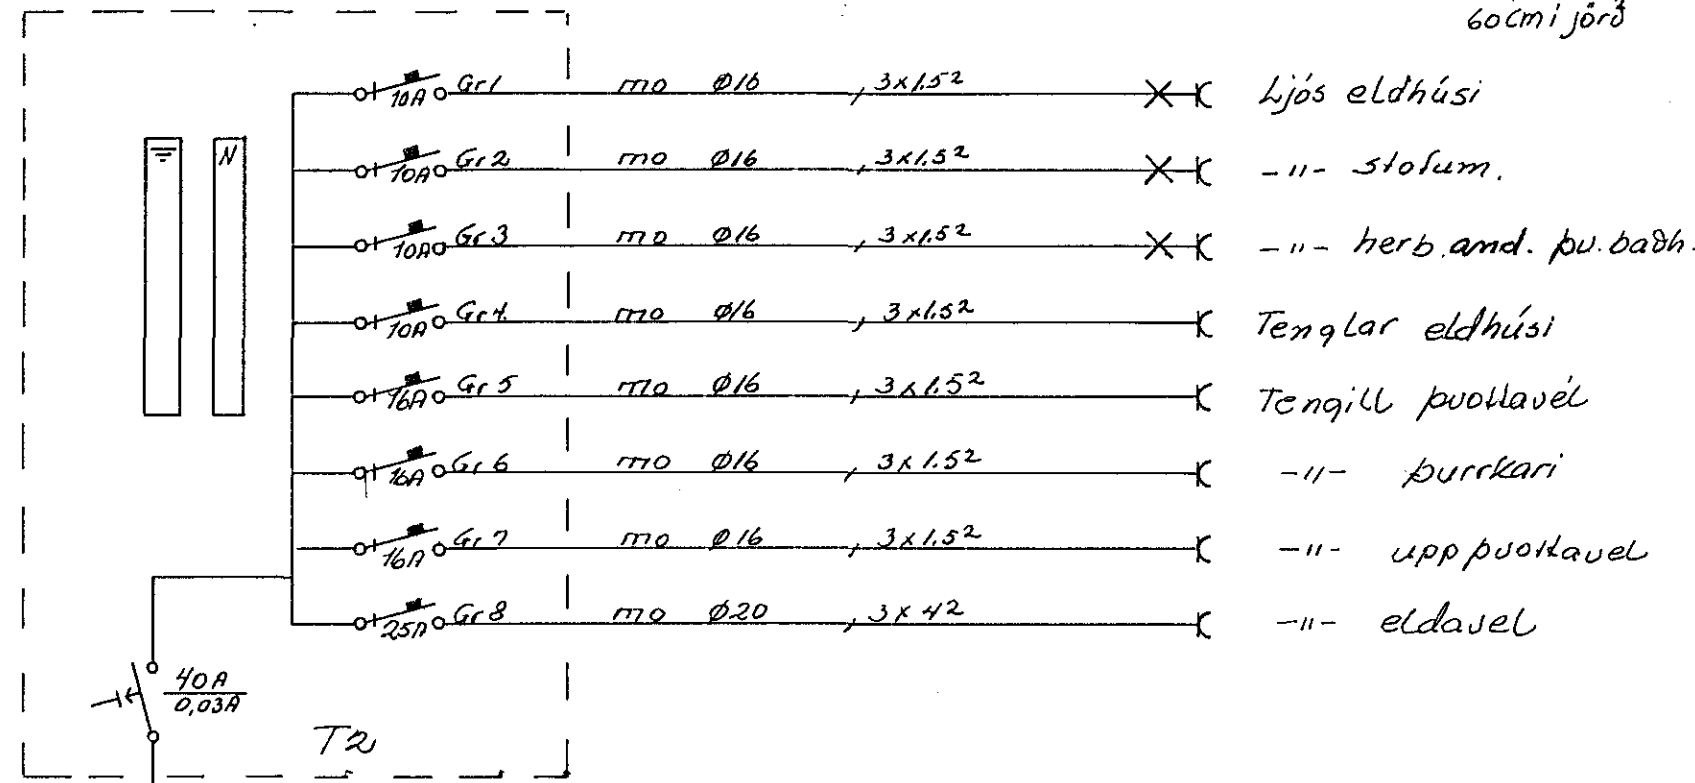

NR.	BREYTING	DAGS	BR.
STEKKJARHVAMMUR 50			
RAFLÖGN RISI		HANNAÐ	PB
AFSTÖÐU EINLINU OG		TEIKNAD	PB
SNID MYNDIR		DAGS	03-84
		BLAÐ	2 AF 2
		KVARDI	1 50
		VERK NR.	069

10m 09, 74m 0. 57160 09 52829

380/220V