
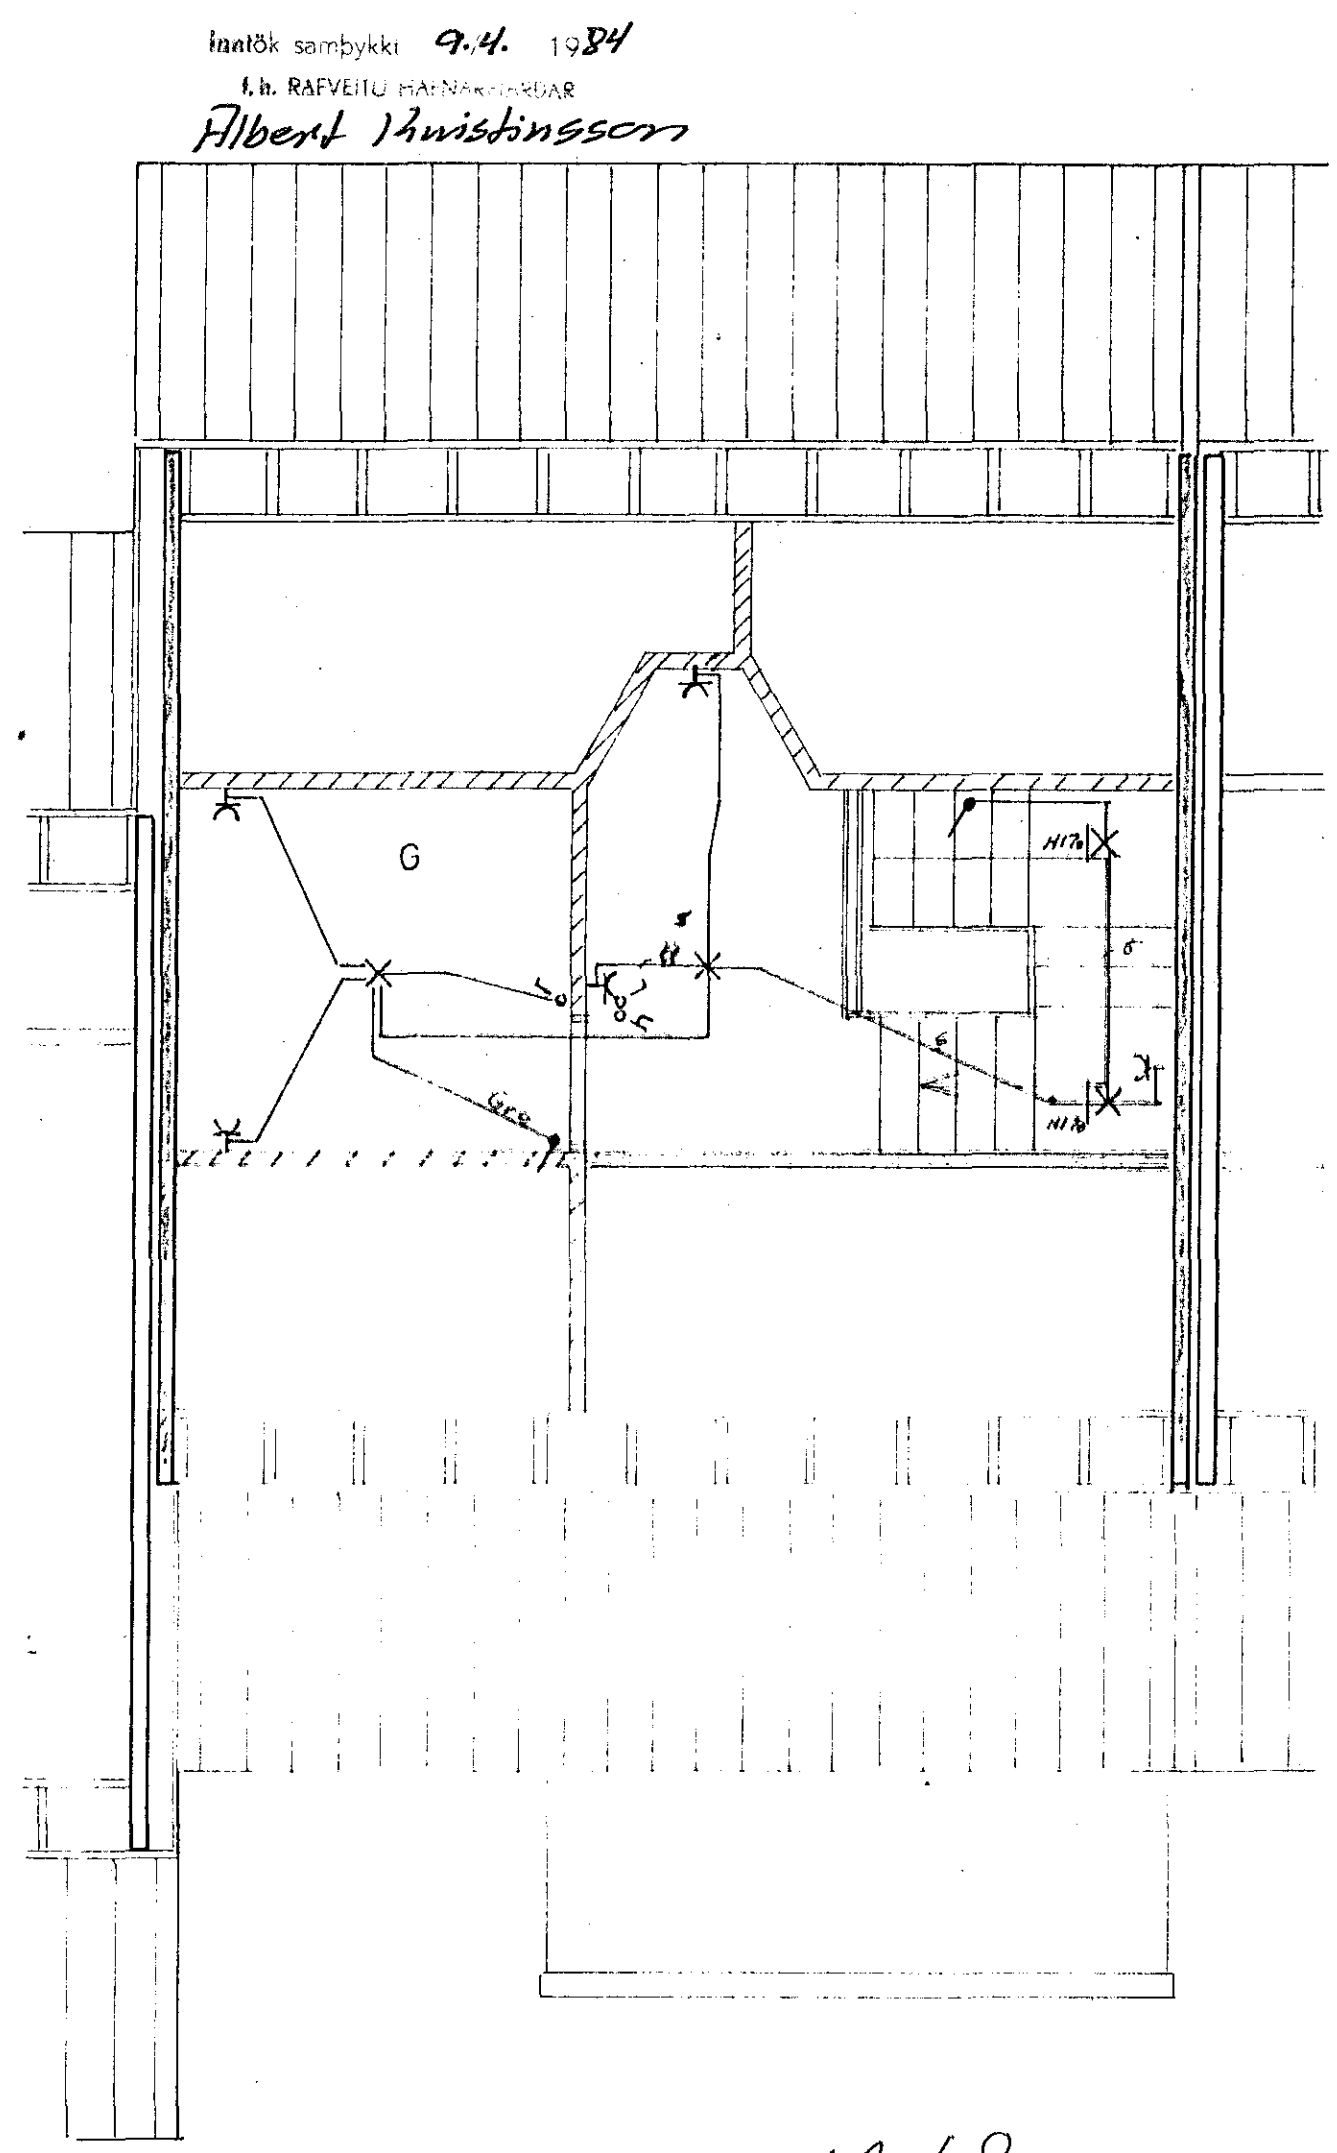
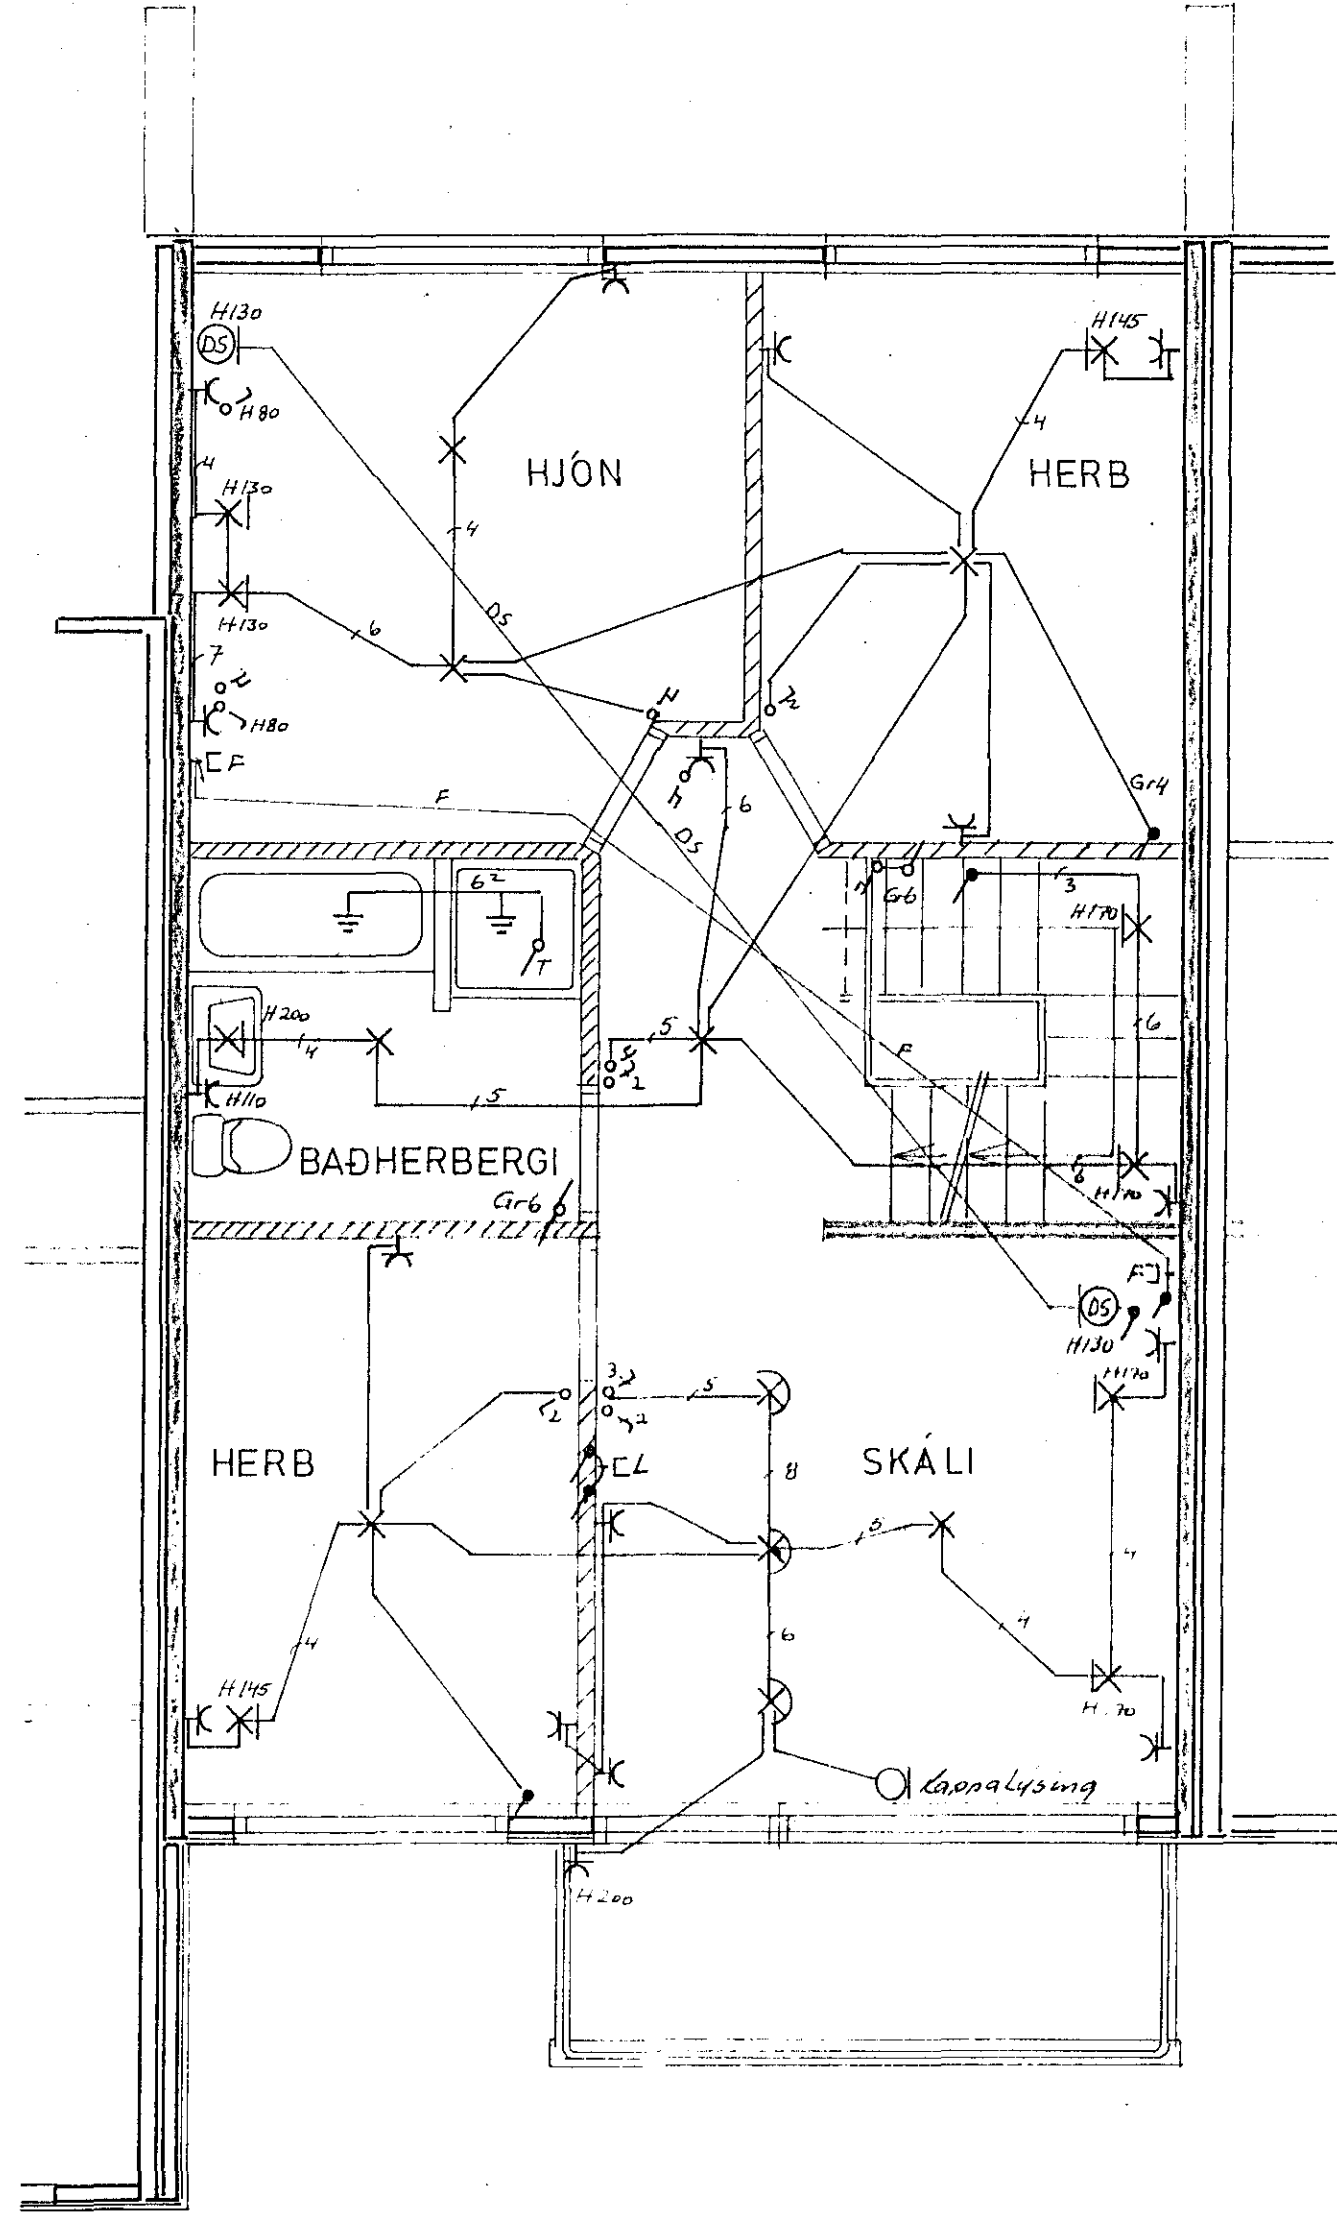


Húsvéiti nr. 2972 Teikning nr. 2248
 Samþykkt þ. 10.4. 1984
 f. h. RAFVEITU V. NARFJARDA
 Albert Þ. Kristjánsson
 Eftirlitsmaður rafteigna

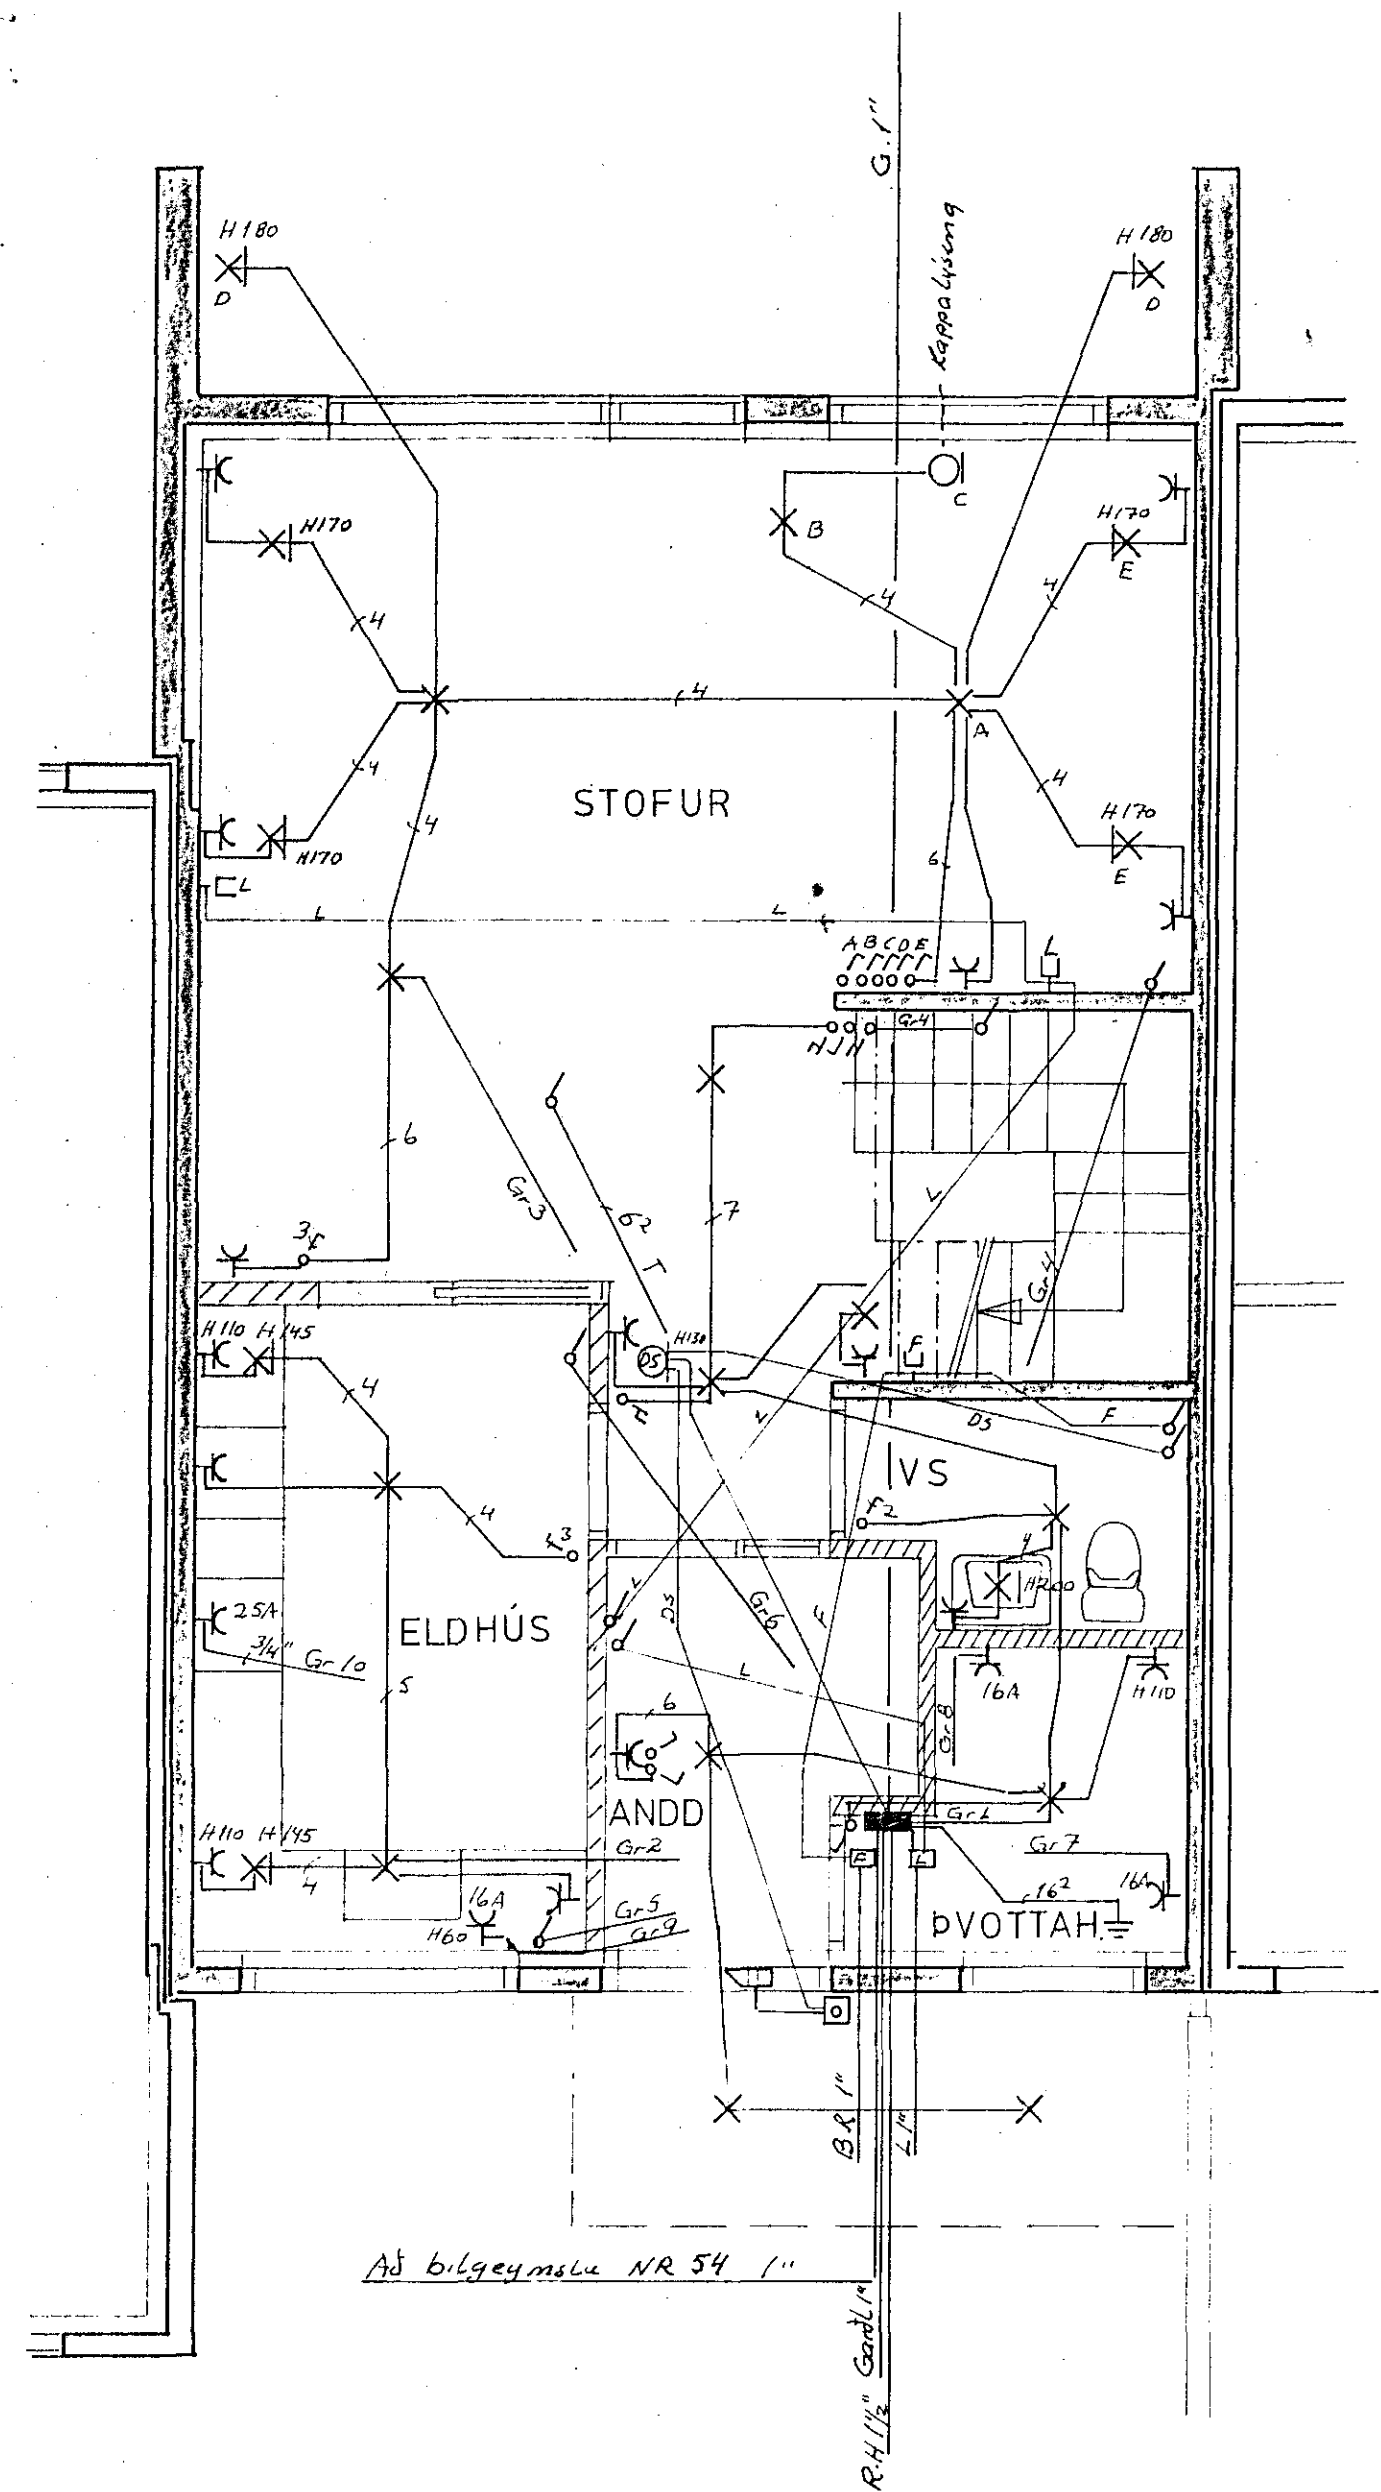

Inntök samþykkt 9.4. 1984
 f. h. RAFVEITU NARFJARDA
 Albert Þ. Kristjánsson

2248

STEKKJARHVAMMUR 54	
RAFLAGNATEIKNING	M 1:50
TEIKN NR 071	BL 1 AF 2
JÓN OG JENS S 54160 OG 52829	TEIKN.FEB'84