



AD VATNSINNTÖKUM, 1x16²
 AD BADHERB., 1x6²

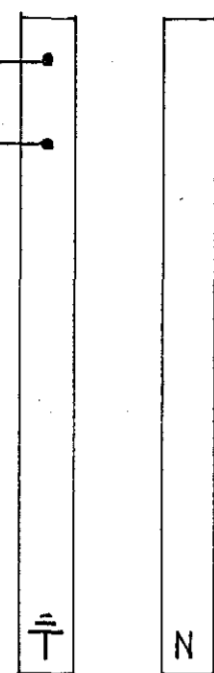


IN 380 VOLT
 HEIMTAUG RR ϕ 40

63 A

63 A
 ≤ 30 m A

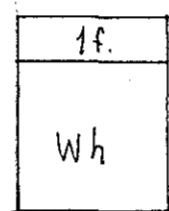

T1 GK. 60 x 60

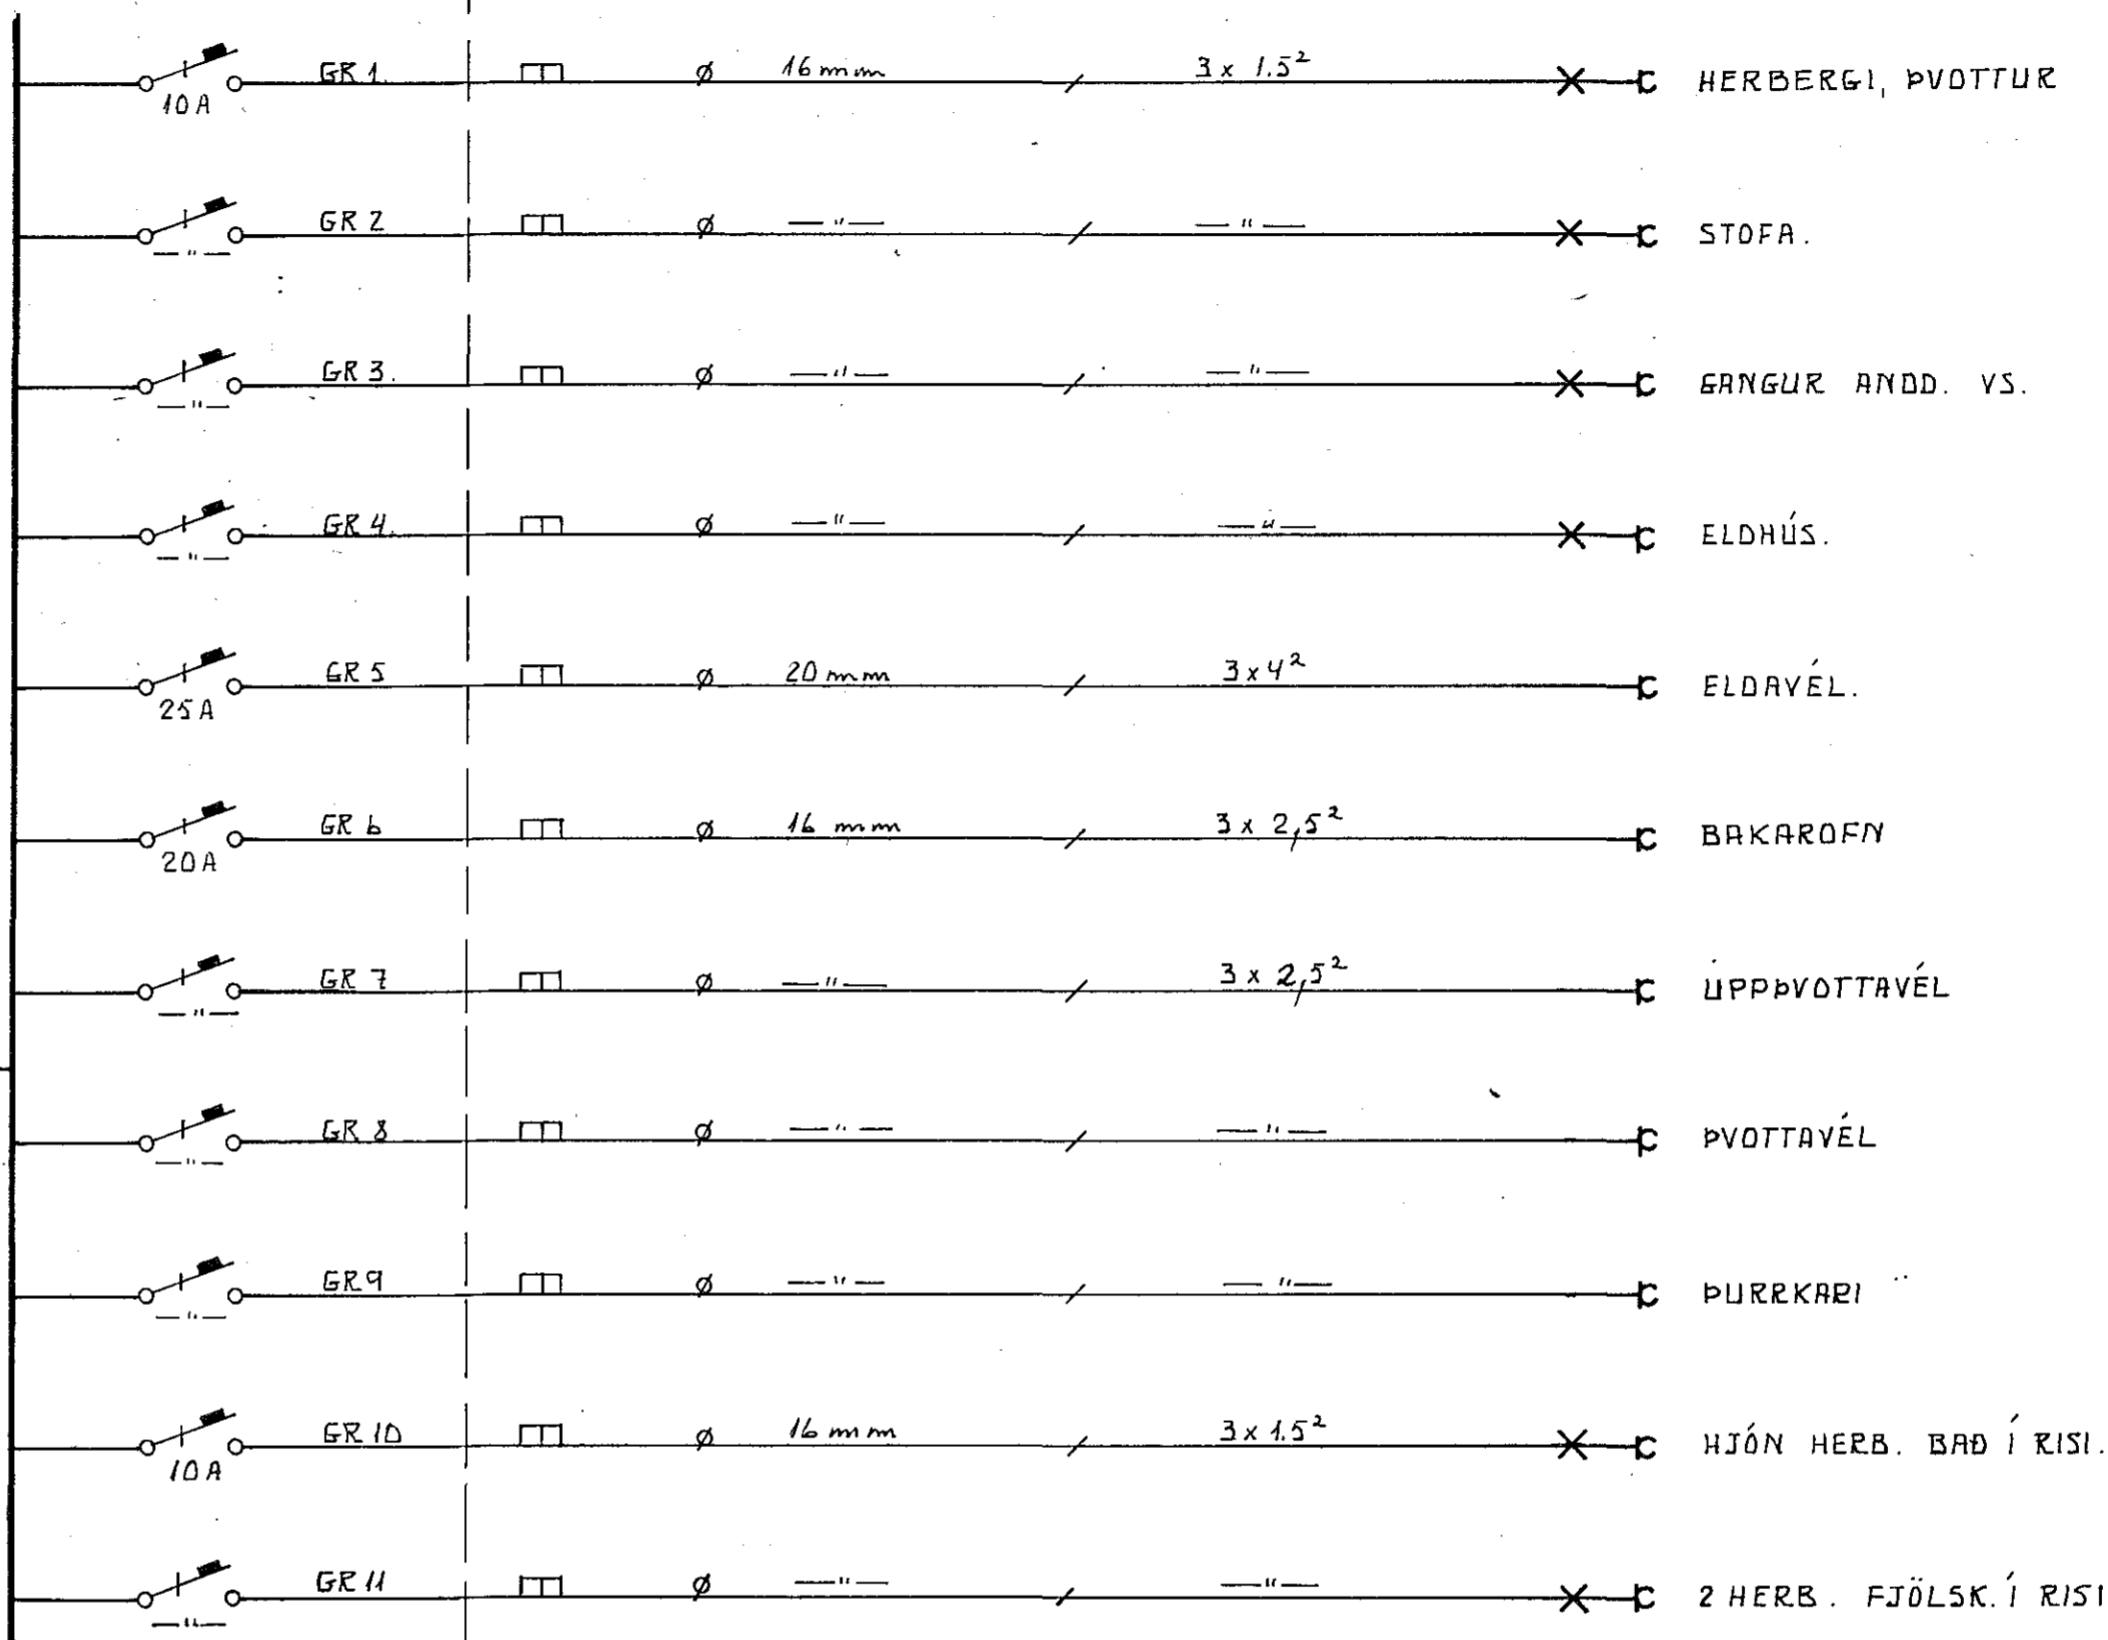

LJÓSTÆKNI

Teiknistofa Skúlagötu 63
 Reykjavík, sími 14041
 Magnús Sigurðsson
 tæknifræðingur ffl

VALLARBARÐ ¹³ 19, HAFNARFIRÐI.

RAFLÖGN
 EINLÍNEMYND T 1

VERK NR.
 LT 1136

BLAD 2 AF 2
 83. 12. *Mhj.*