


AB VÁTUSINNÞÖKLUM OG
SÖKKULLTÁRNUM.

4N ~ 380V
51 TIZ PP

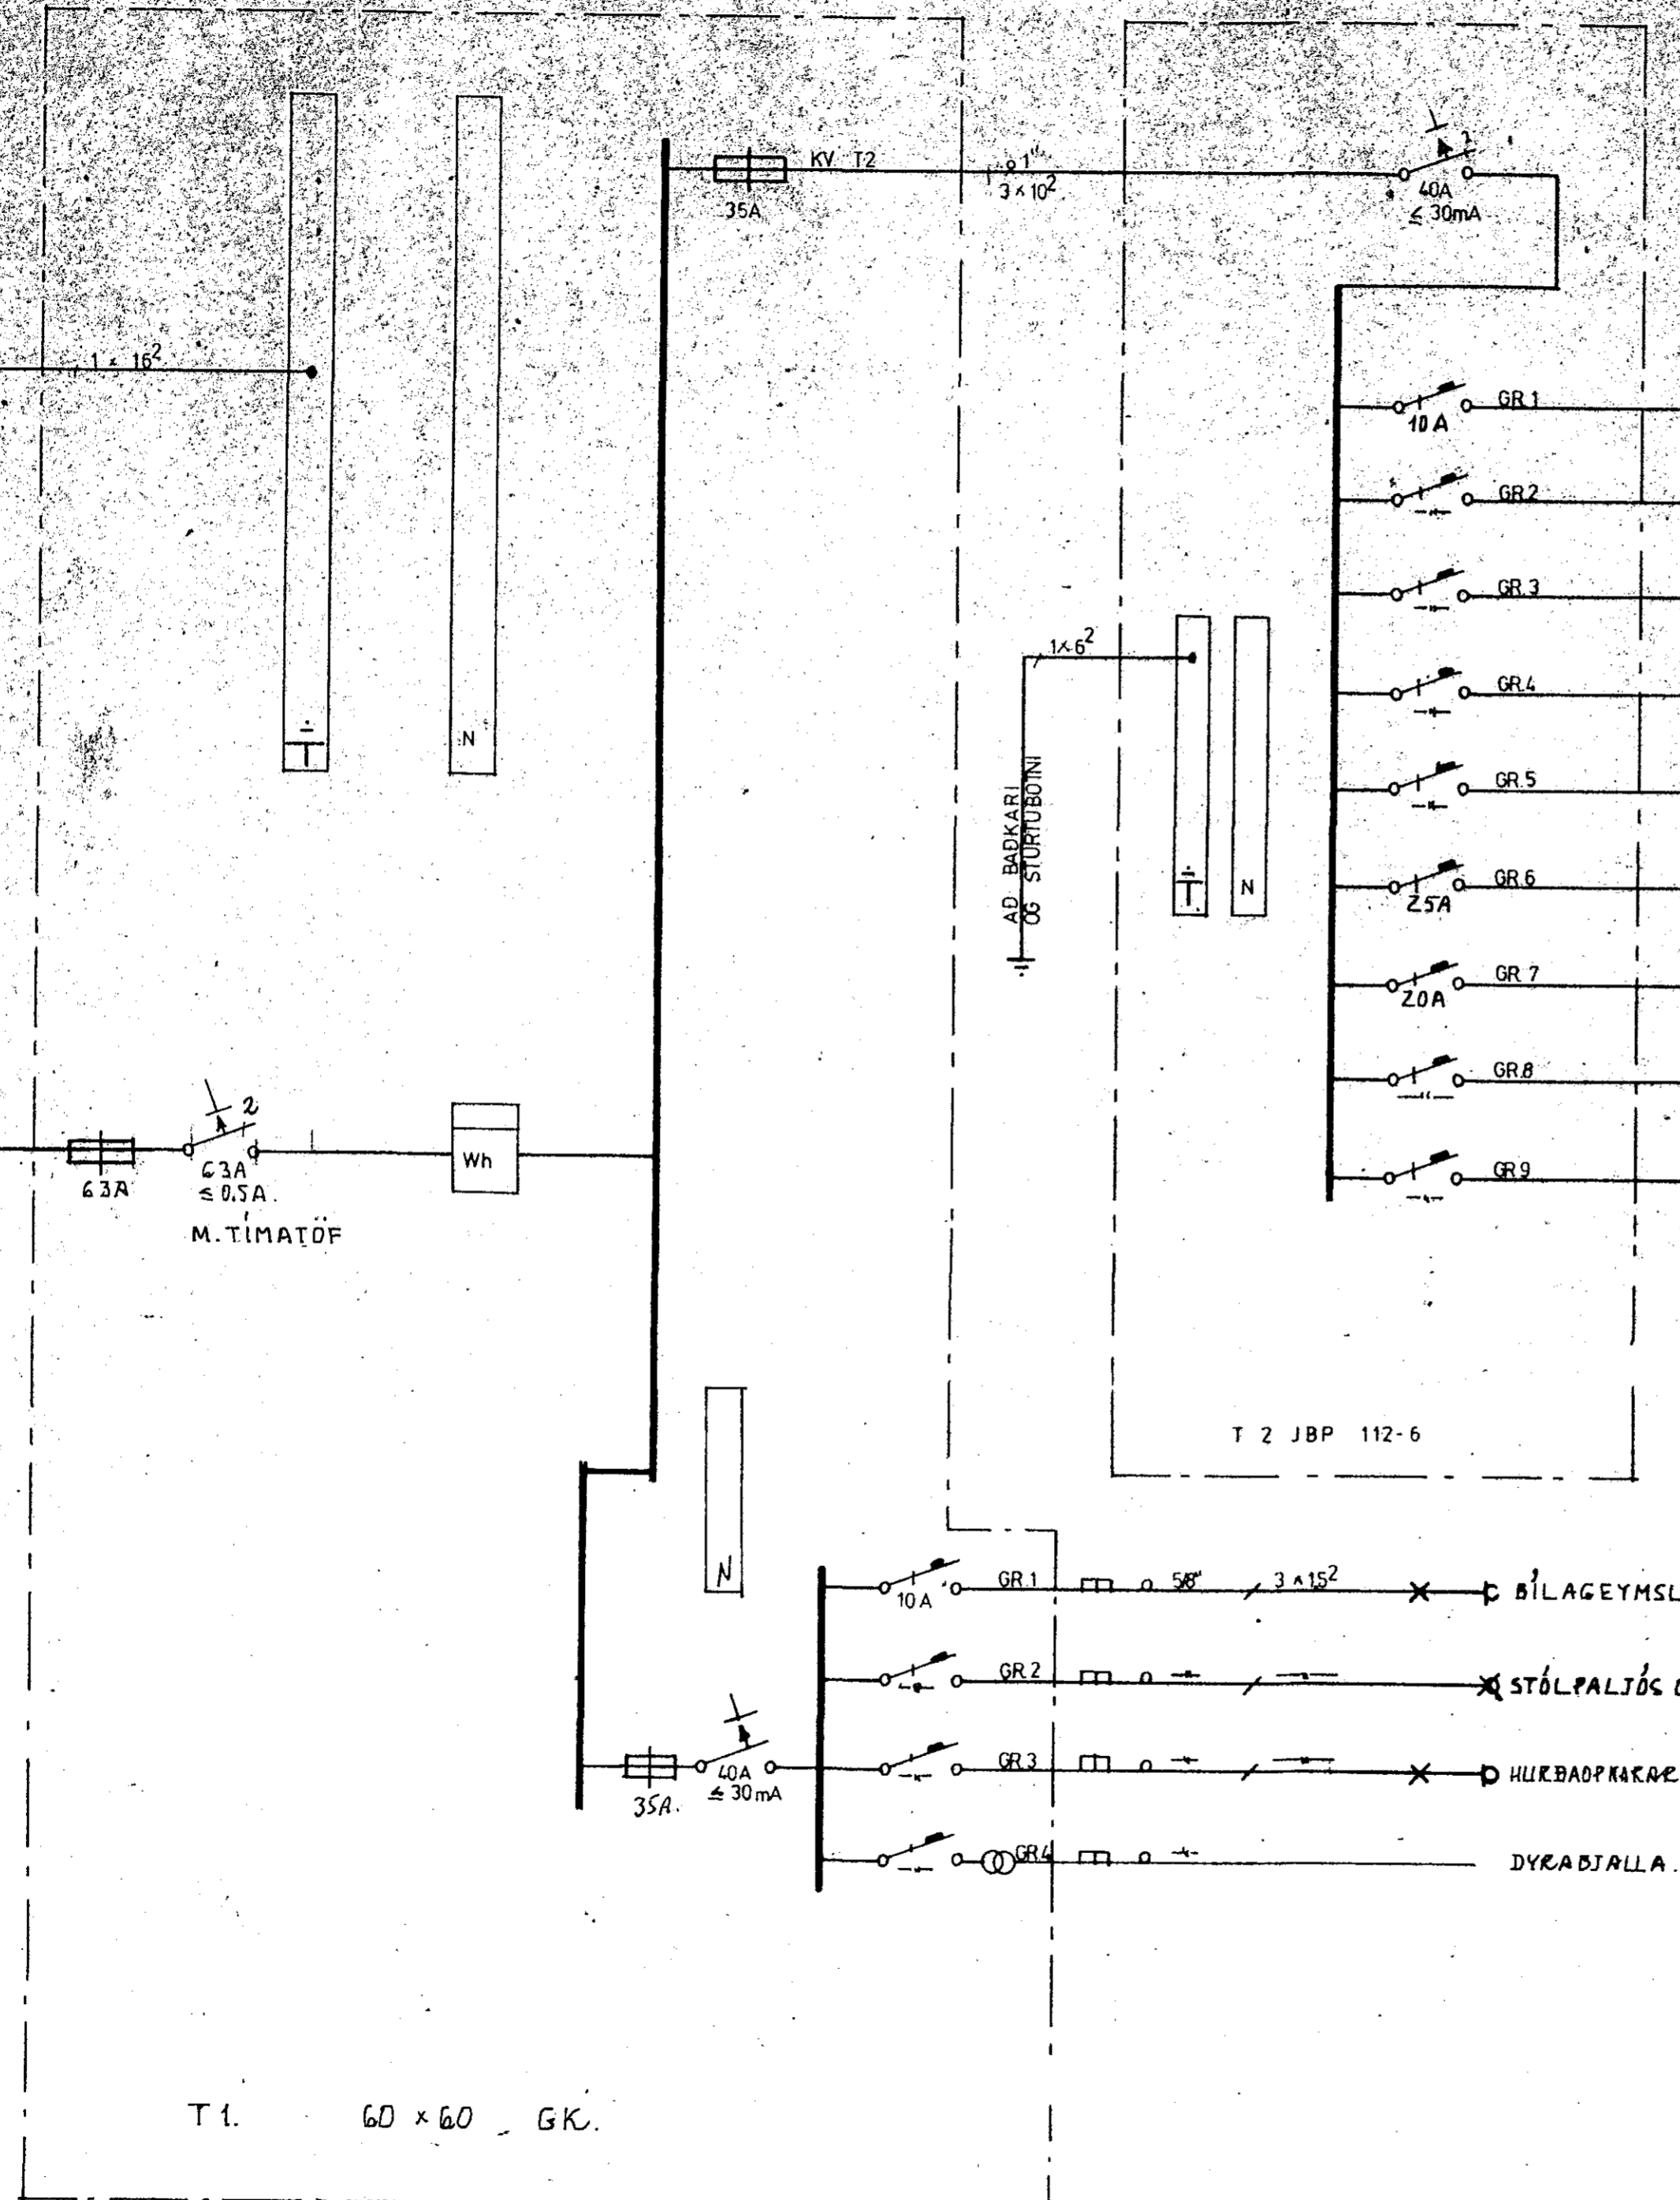

T 1. 60 x 60 GK.

T 2 JBP 112-6

LIÓSTÆKNI <small>Teiknistofa Skúlagáttu 83 Reykjavík, sími 14041 Magnús Siguroddsson teiknifrángingur flifi</small>	BLÓMVANGUR 11. HAFNARFIRÐI	
	RAFLÖGN	
	EINLIÐUMYND T1ogT2	
	VERK NR. -HS 710.	LIÓSTÆKNI NR. 1111.
	BLAD 2 AF 2.	AGÚST 83, Alþing.