


NEMA ANNARS SÉ GETID.


HÆD ROFA SÉ 100cm FRÁ FULLFRÁGENGNUM GÓLFUM
HÆD TENGLA SÉ 20cm ————— do —————
ROFAR OG TENGLAR I BÍLSKUR ELDH BÚRI OG
GEYMSLU SÉU I 110cm FRÁ F.F.G.G.
HÆD ÚTILJÓSA SÉ 165cm
MÁLSTRAUMUR ROFA OG TENGLA SÉ 10A
RÖR SEU 16mm OG VÍR 3X1,5q

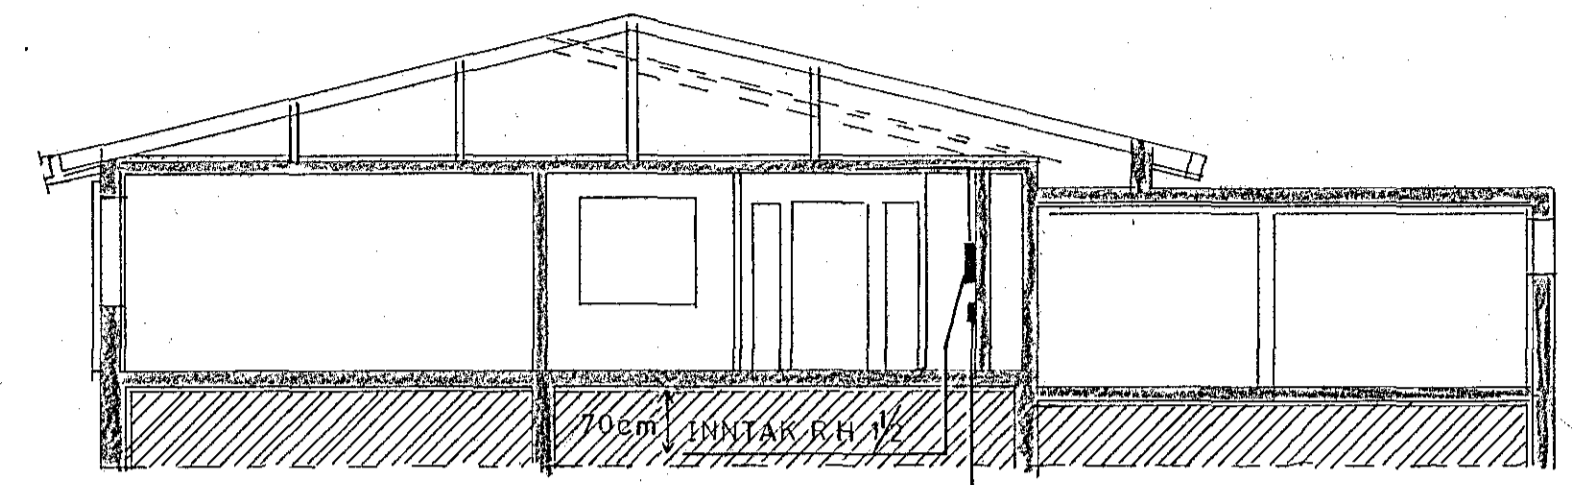

SNID A:A 1:100

INNTAK LI 1'

Inntök samþykkt / 19
l.h. RAFFVÉLJAFNARFIJRDAR

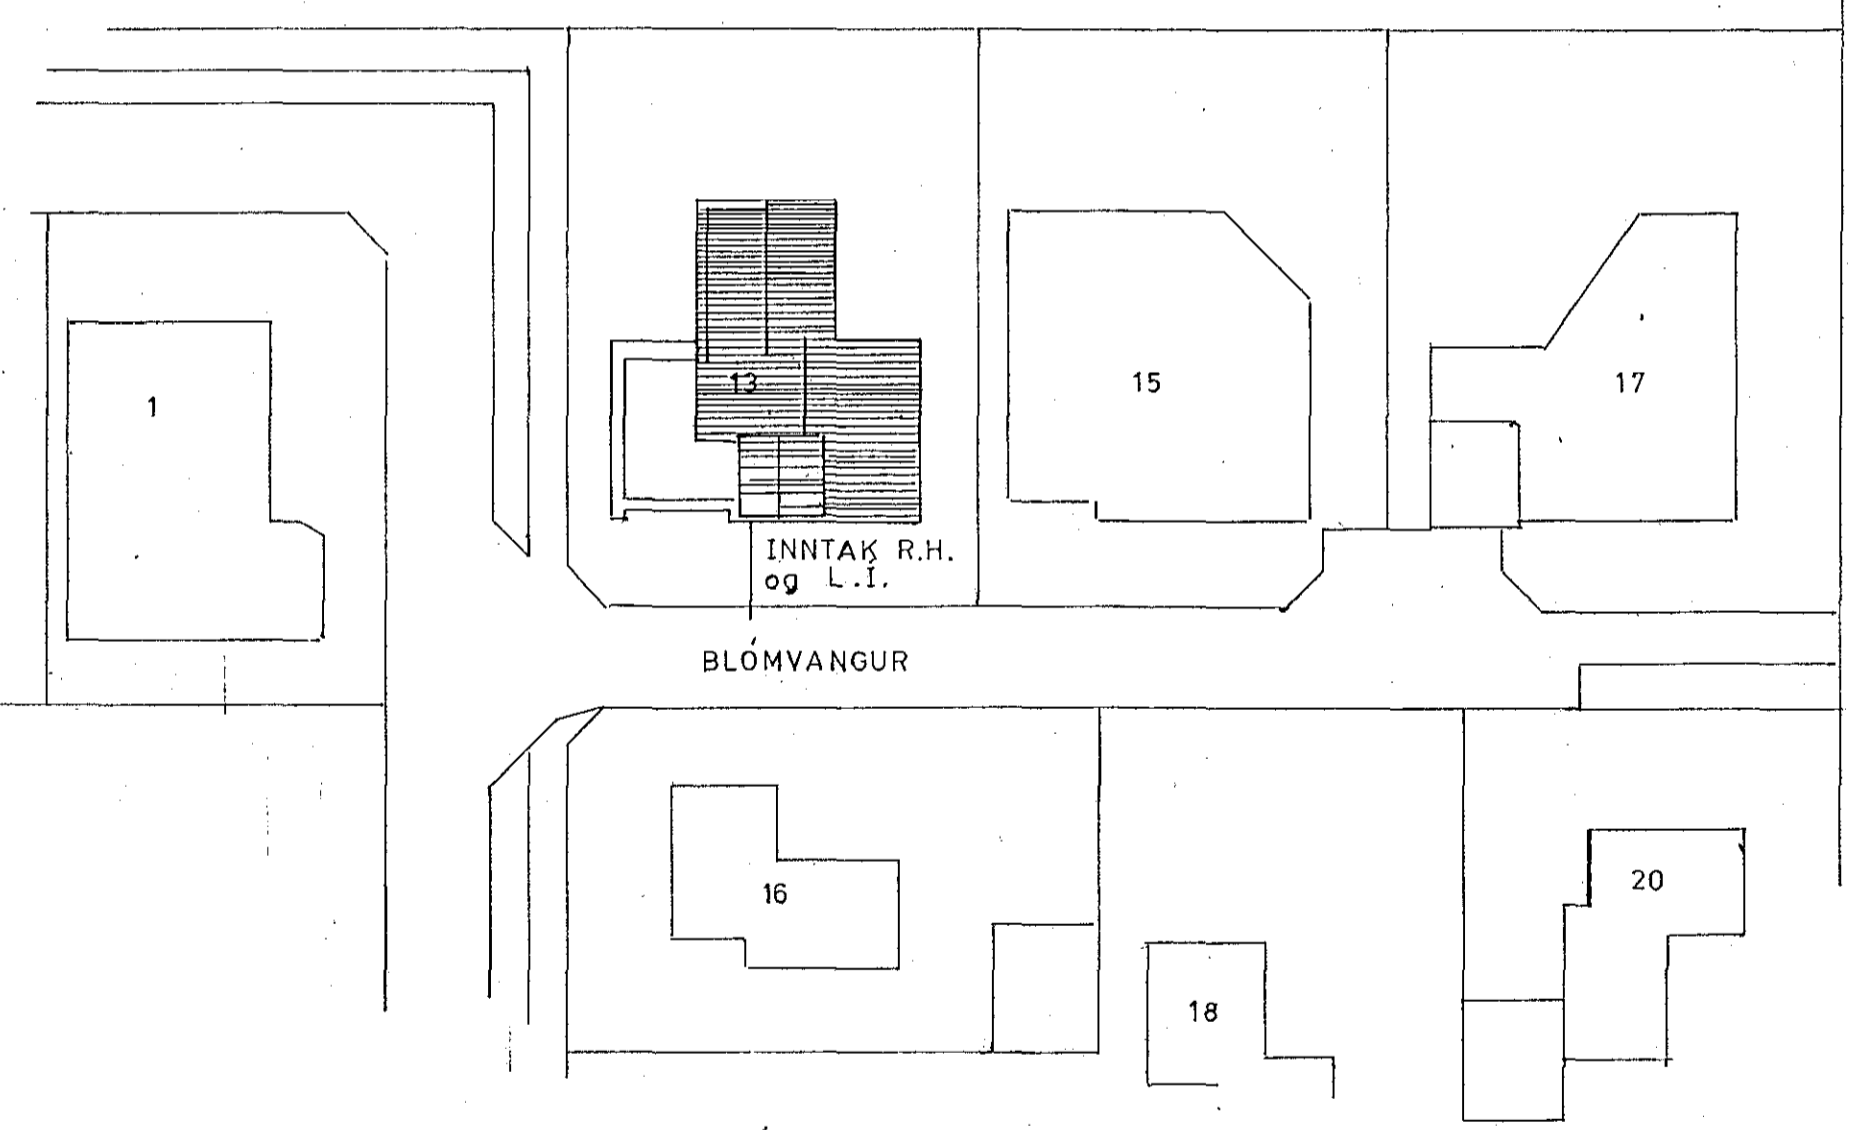

AFSTÖDUMYND 1:500



BREYTINGAR:	MKV: 1:50 1:100 1:500	VERKHEITI: BLÓMVANGUR 13
	HANNAÐ: JVS	VERKÞÁTTUR
	TEIKNAD: JVS	TAFLA, SNID, AFSTÖDUMYND
DAGS: JUNÍ '83	NR:	BLAD 2 AF 2