
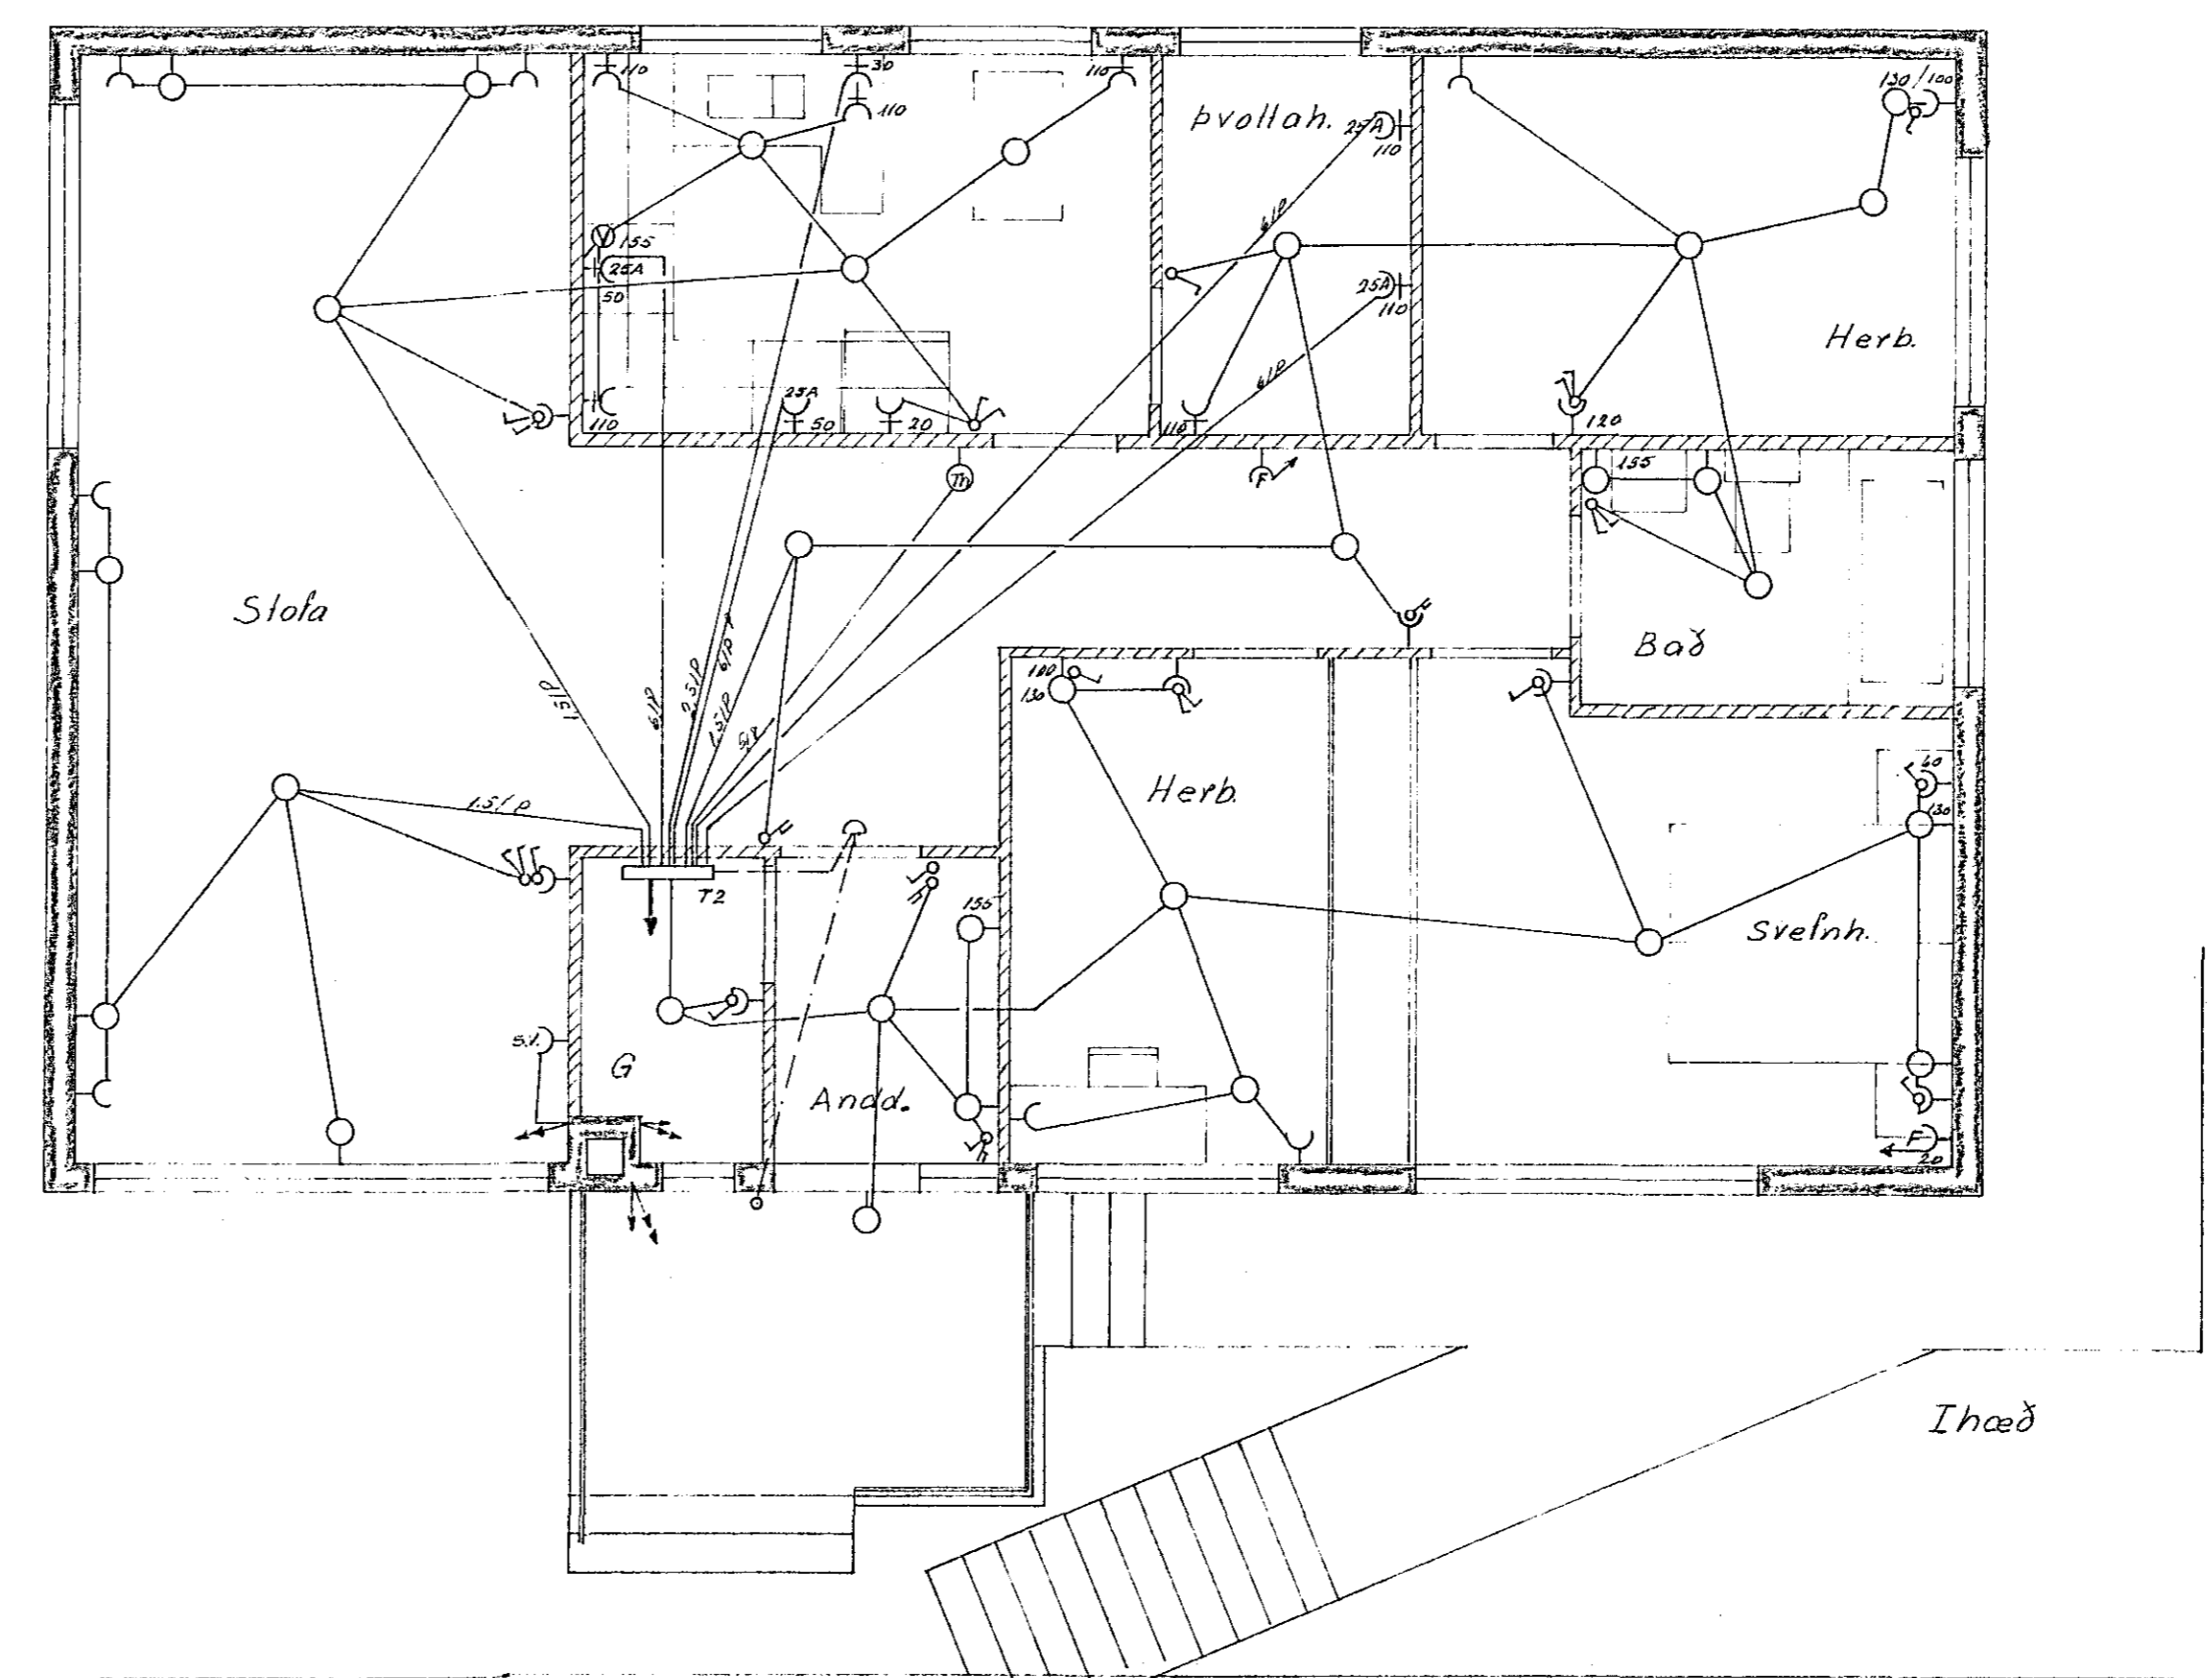
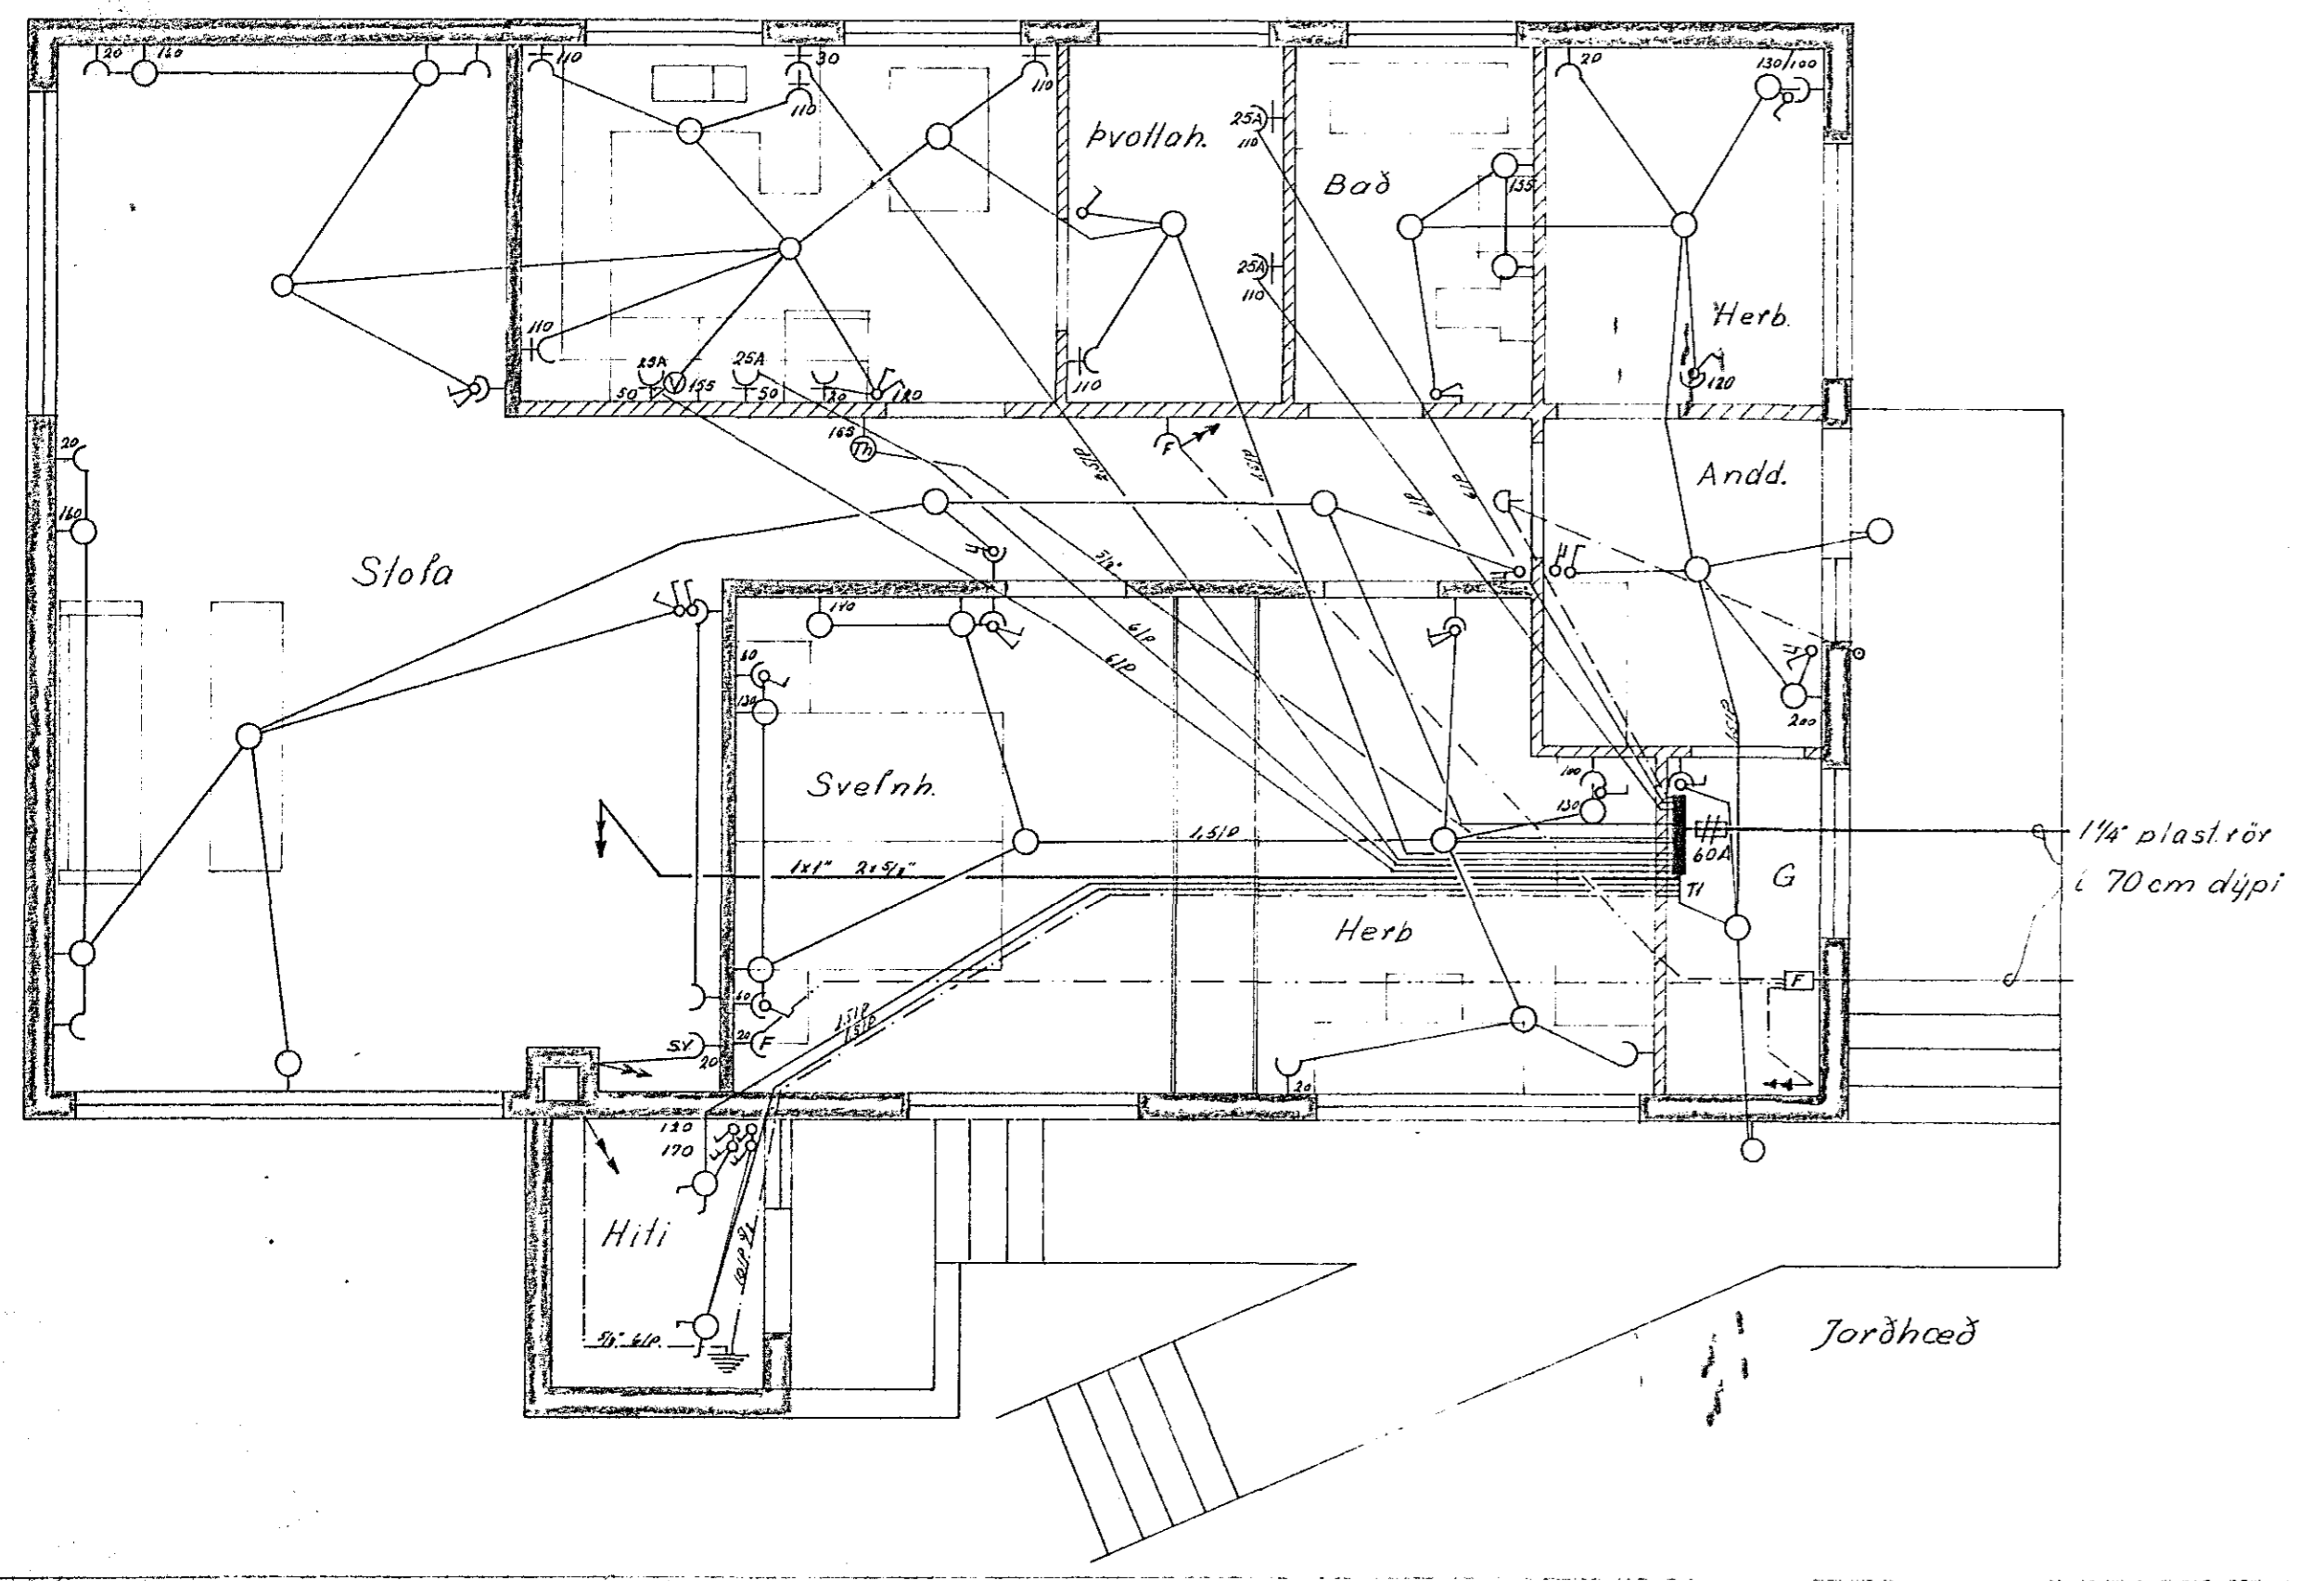
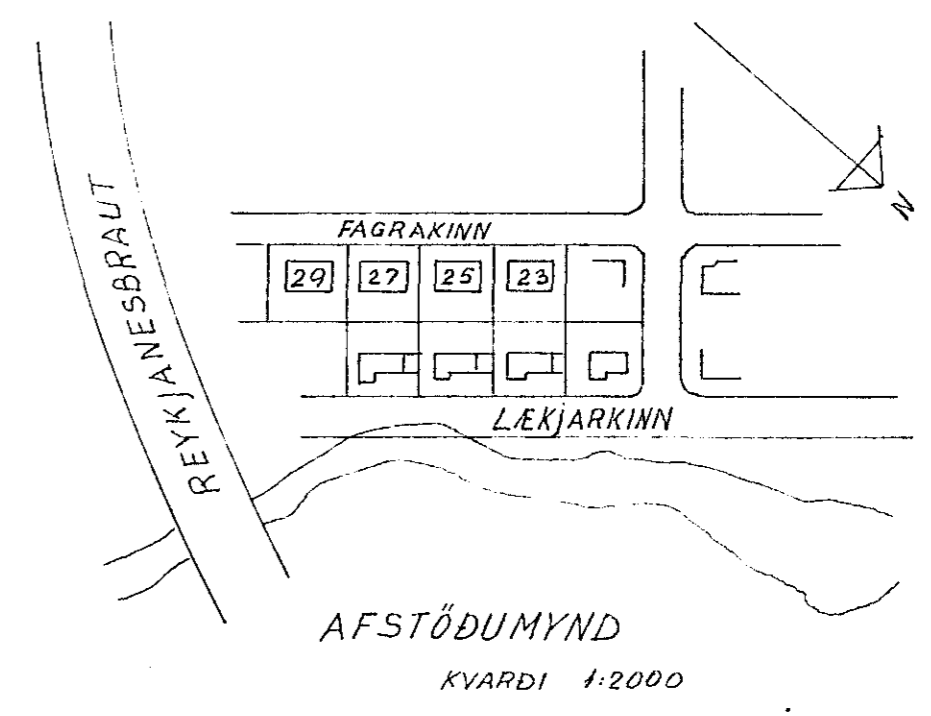
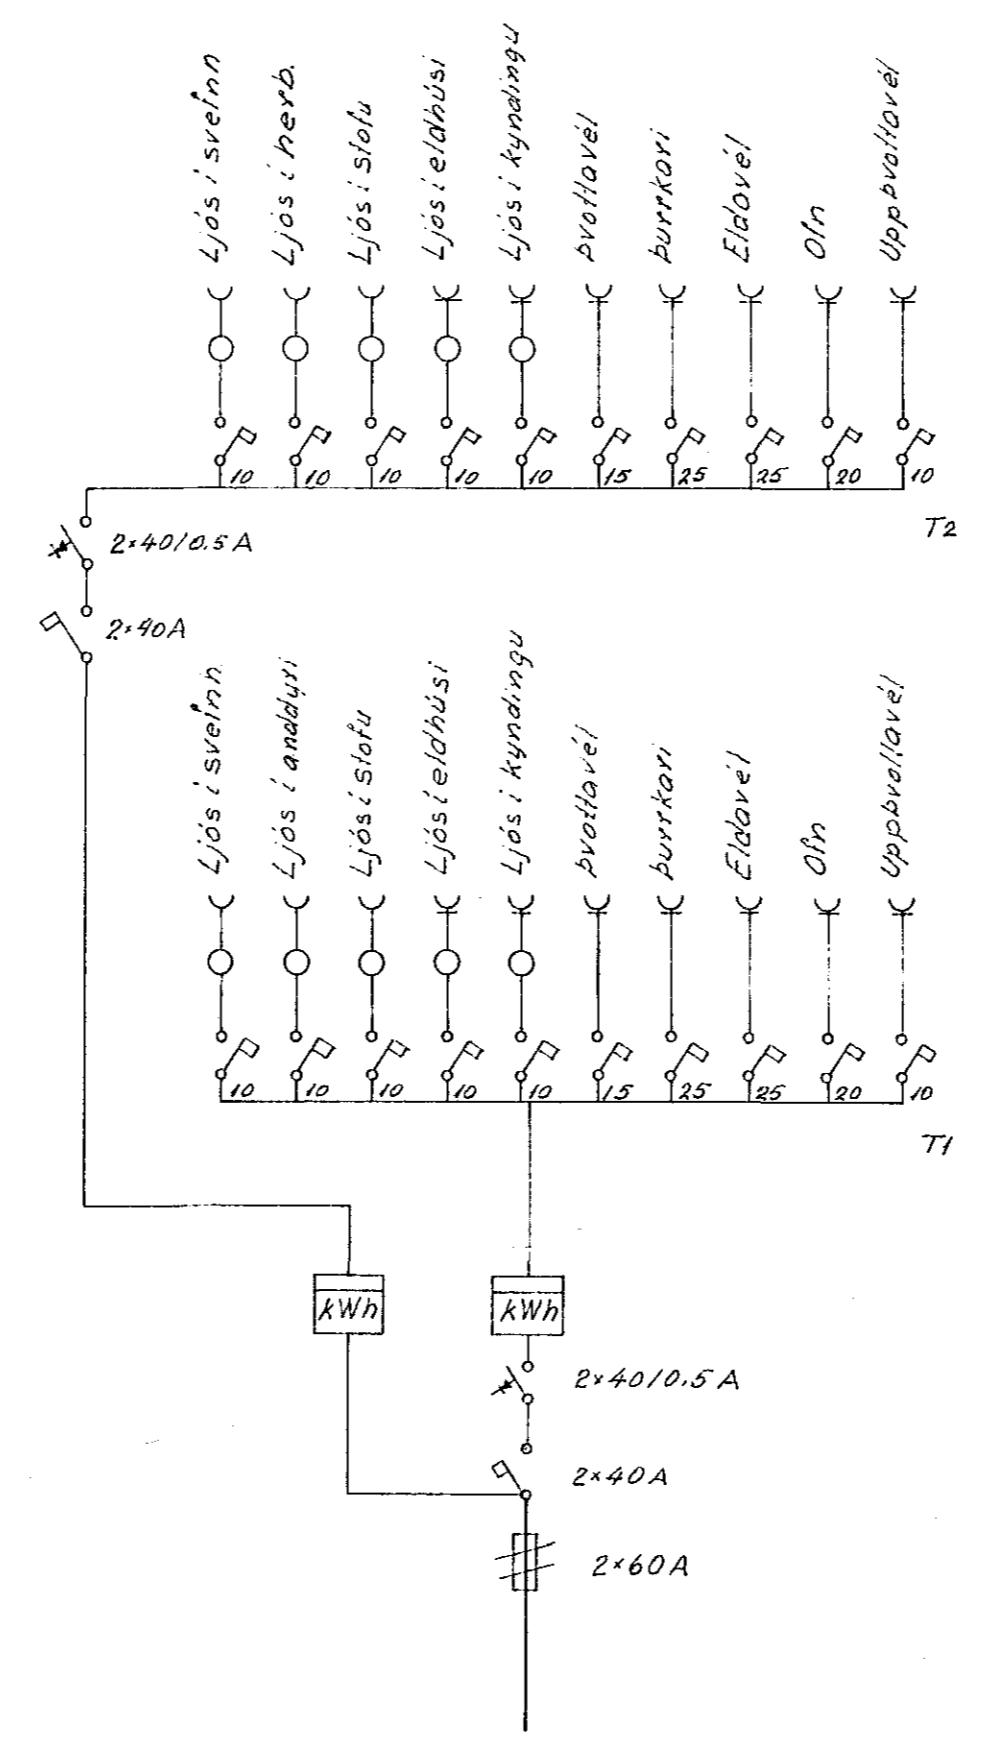


Inntök samþykkt 5. 15. 1970
 Lh. RAUVEITU HAFNARFJARDAR
 Verkskipti
 Róbert Þorsteinsson

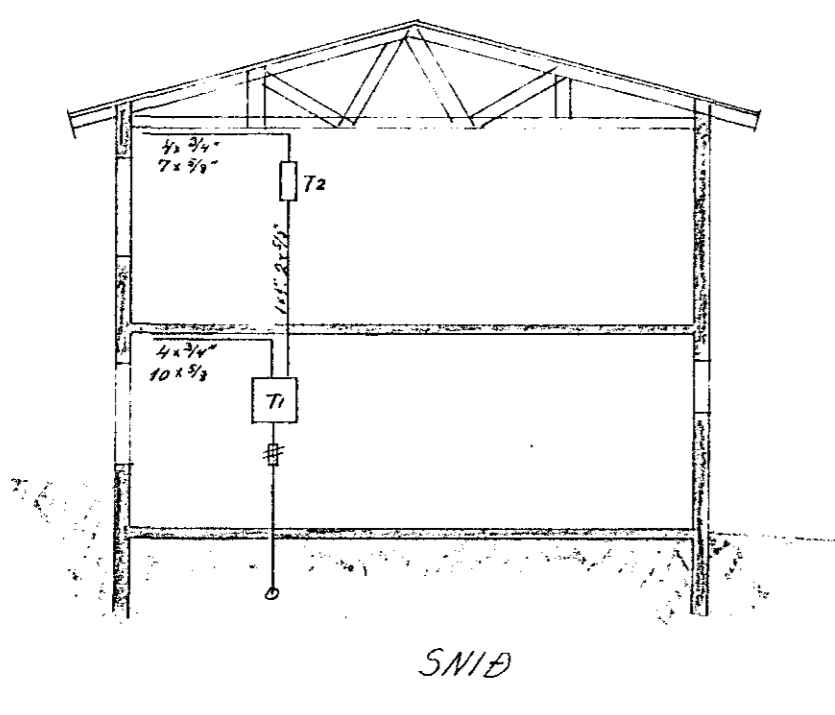

1190

DAGS.	NAFN	FAGRÁKINN: 23-25-27 og 29 RAFLAGNATEIKNING	KVARDI 1:50 1:100
FRÖR	MAI 1970		
TEIKN	MAI 1970	Stefán Þ. Þorsteinsson	SÍMNI 32/130