
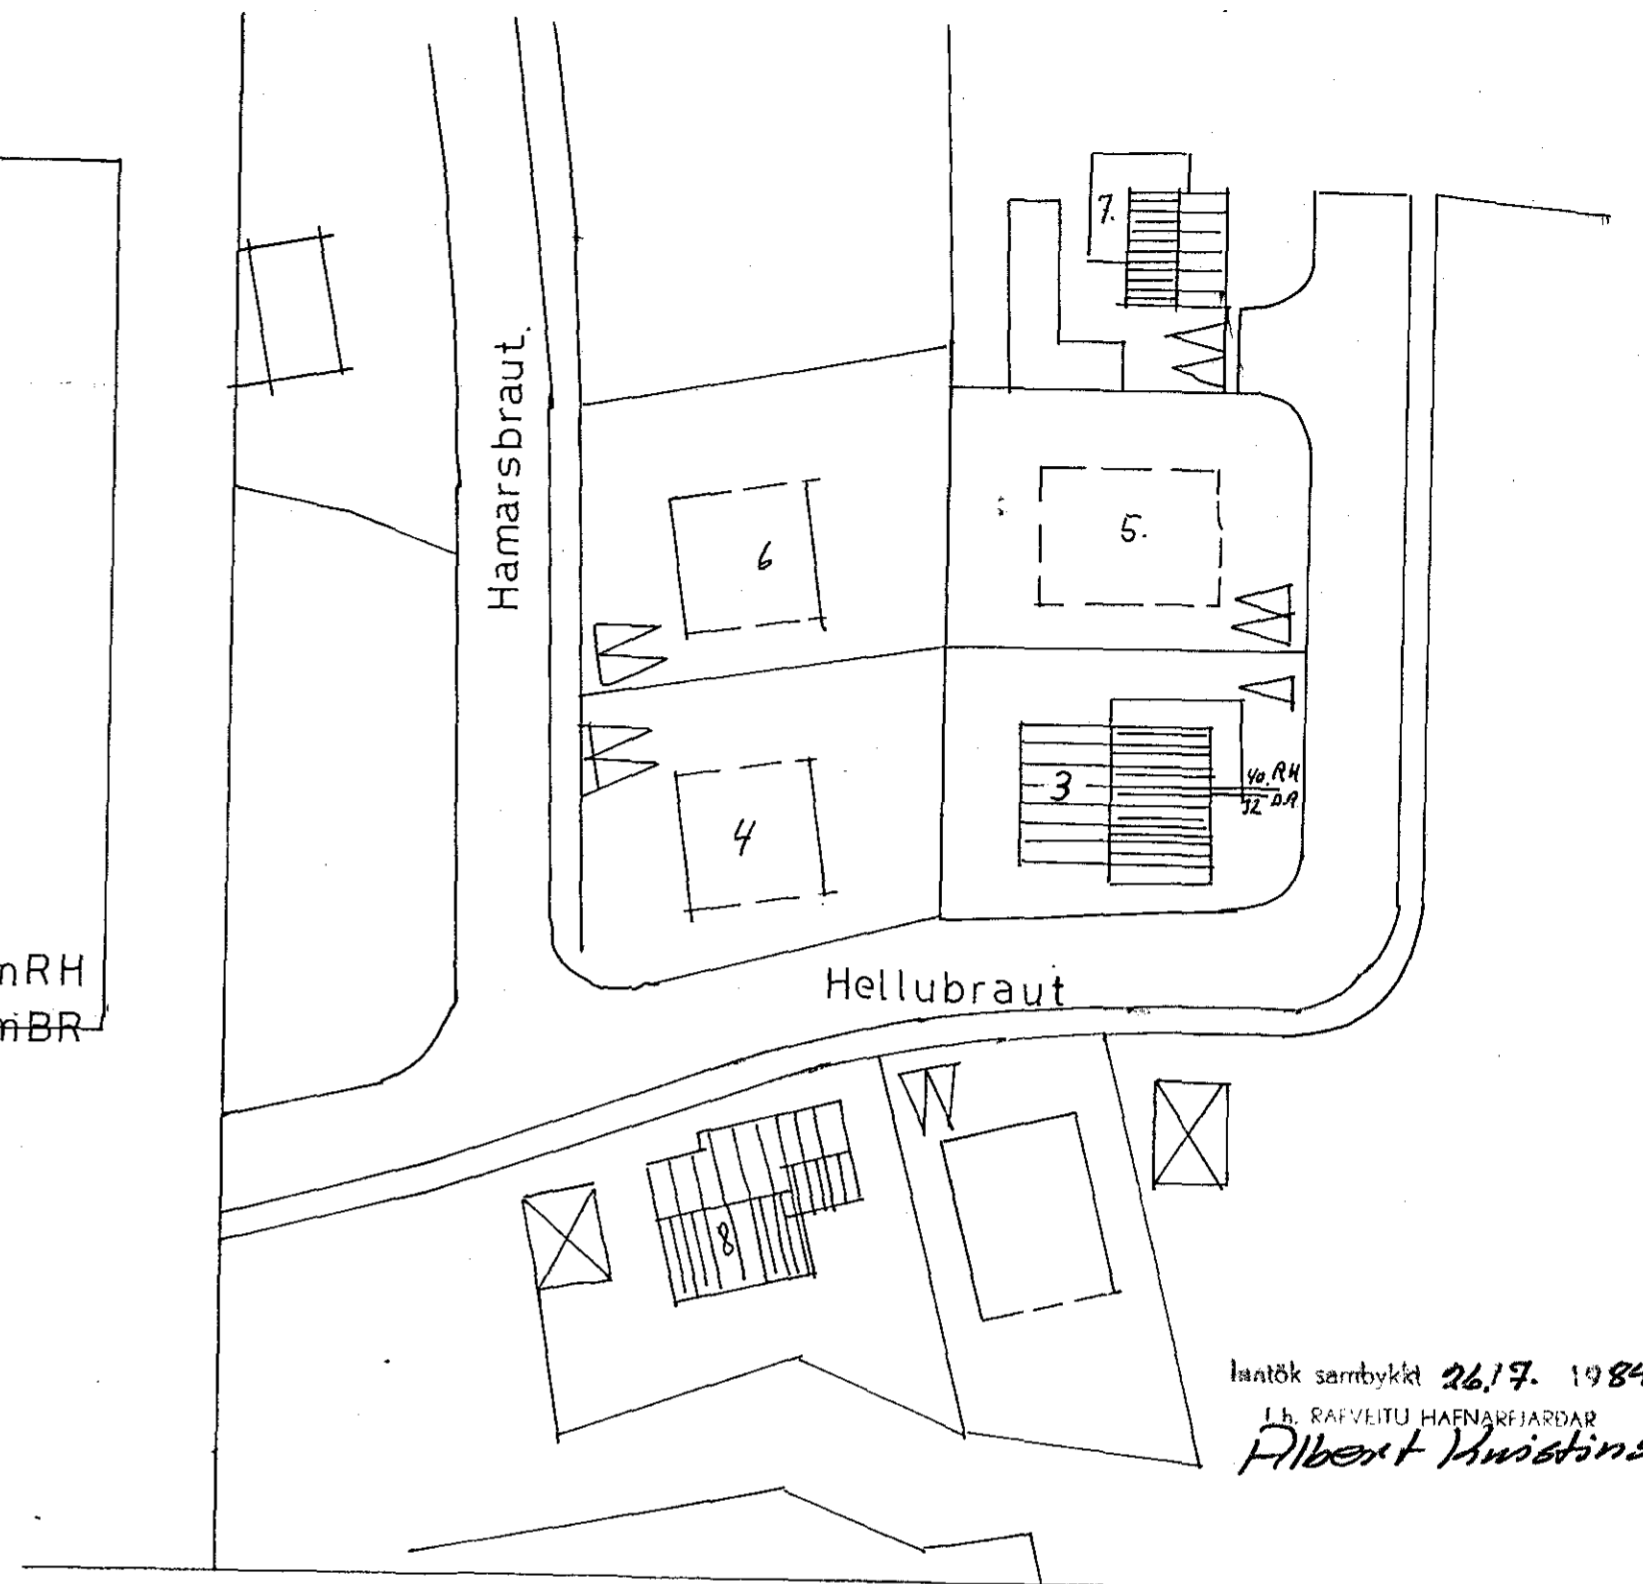


Grunnmynd kjallara 1:50

Skirningar

Hæð rofa skal vera 110cm  
 Hæð tengla skal vera 20cm  
 frá ilögðu gólfi í miðja dös,  
 né annars sé getið  
 F = bøjarsimi  
 Tv = sjónvarp  
 D = dýrasimi

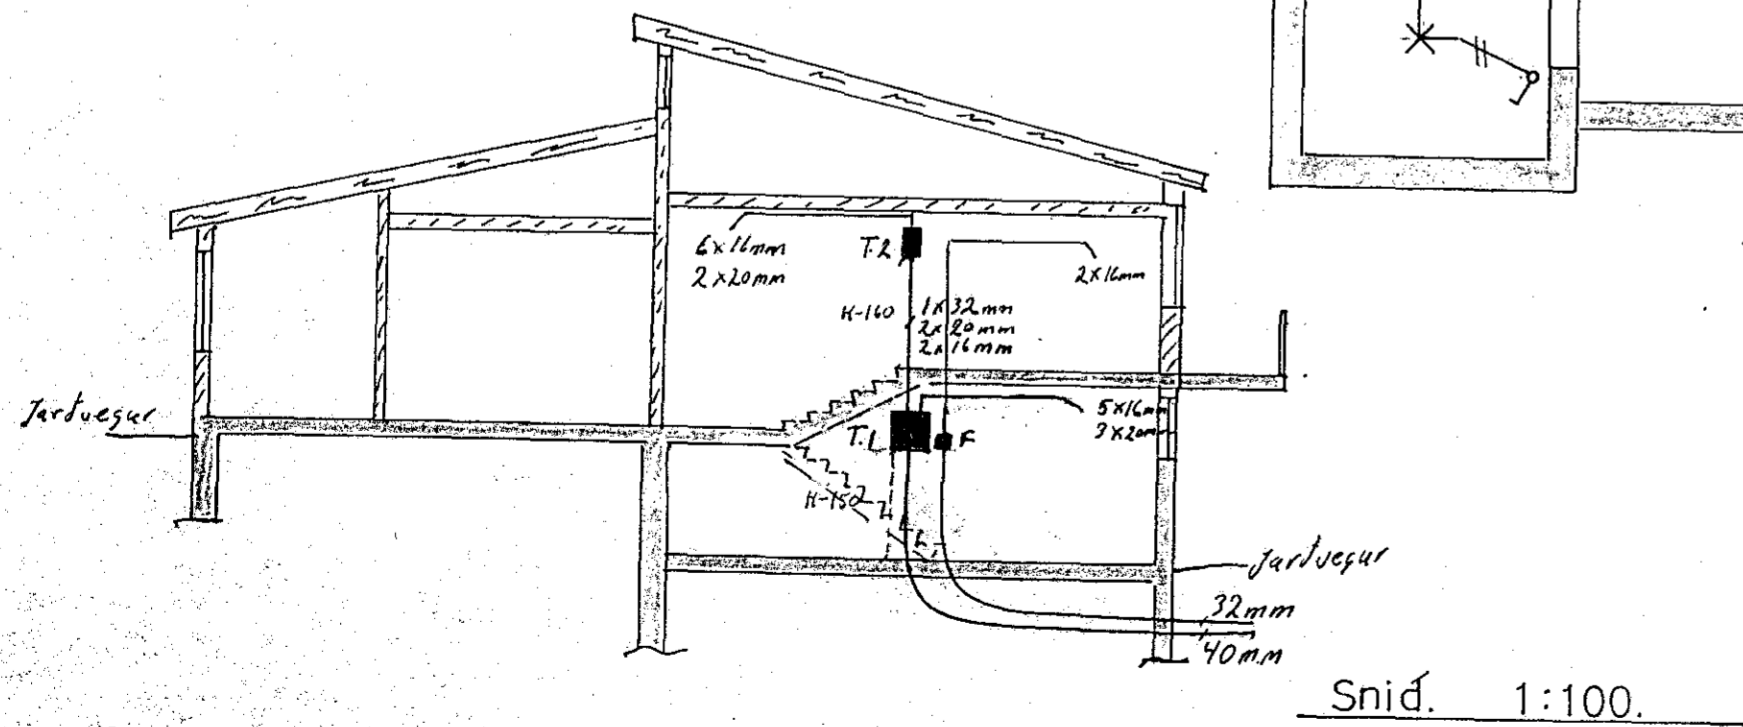

Laufók samþykkt 26.7. 1984  
 f.h. RAUFVEITU HAFNARFIJARDAR  
 Albert Austínsson

Húsnúmer nr. 3036 Teikning nr. 2306  
 Samþykkt þ. 27. 7. 1984  
 f.h. RAUFVEITU HAFNARFIJARDAR  
 Albert Austínsson  
 Eittíttismaður rallegra

2306

Breytingar	Haraldur Gunnarsson s.43757
Nr. Dags. úr. Mál.	H. H. T. H. S.
	M. 1:50
	Nr. 8312
	Blaf 1 af 2
	Dags Des 83