
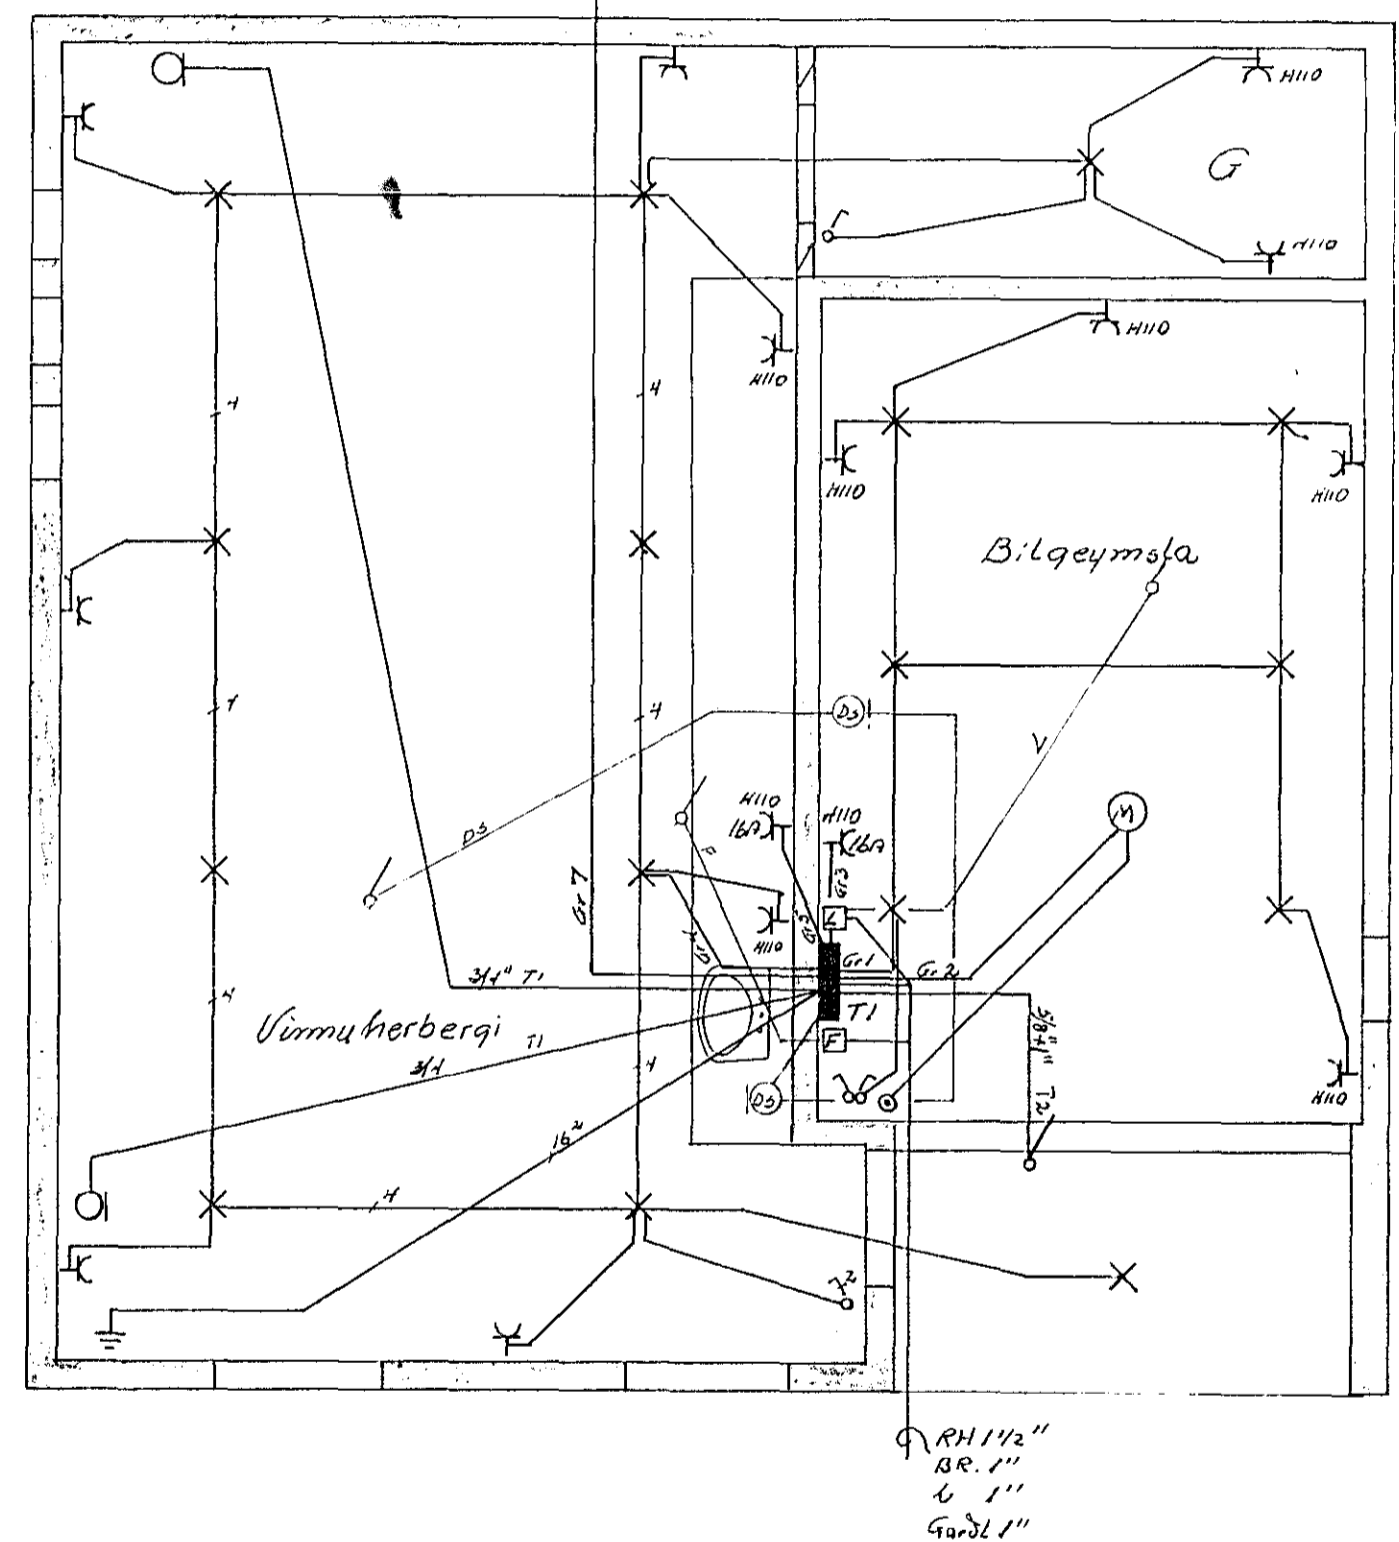


Húsvéita nr. 2883 Teikning nr. 2153  
 Samþykkt þ. 27. 7. 1985  
 Í.H. RAUFÉITU HAFNARFJÁRDAR  
*Alm. L. Kristjánsson*  
 Elfráttismaður rannagna

Isntex. nr. 6. 7. 83  
 1/2 gróðurhúsi *Albert Kristjánsson*  
 220V Kerfi

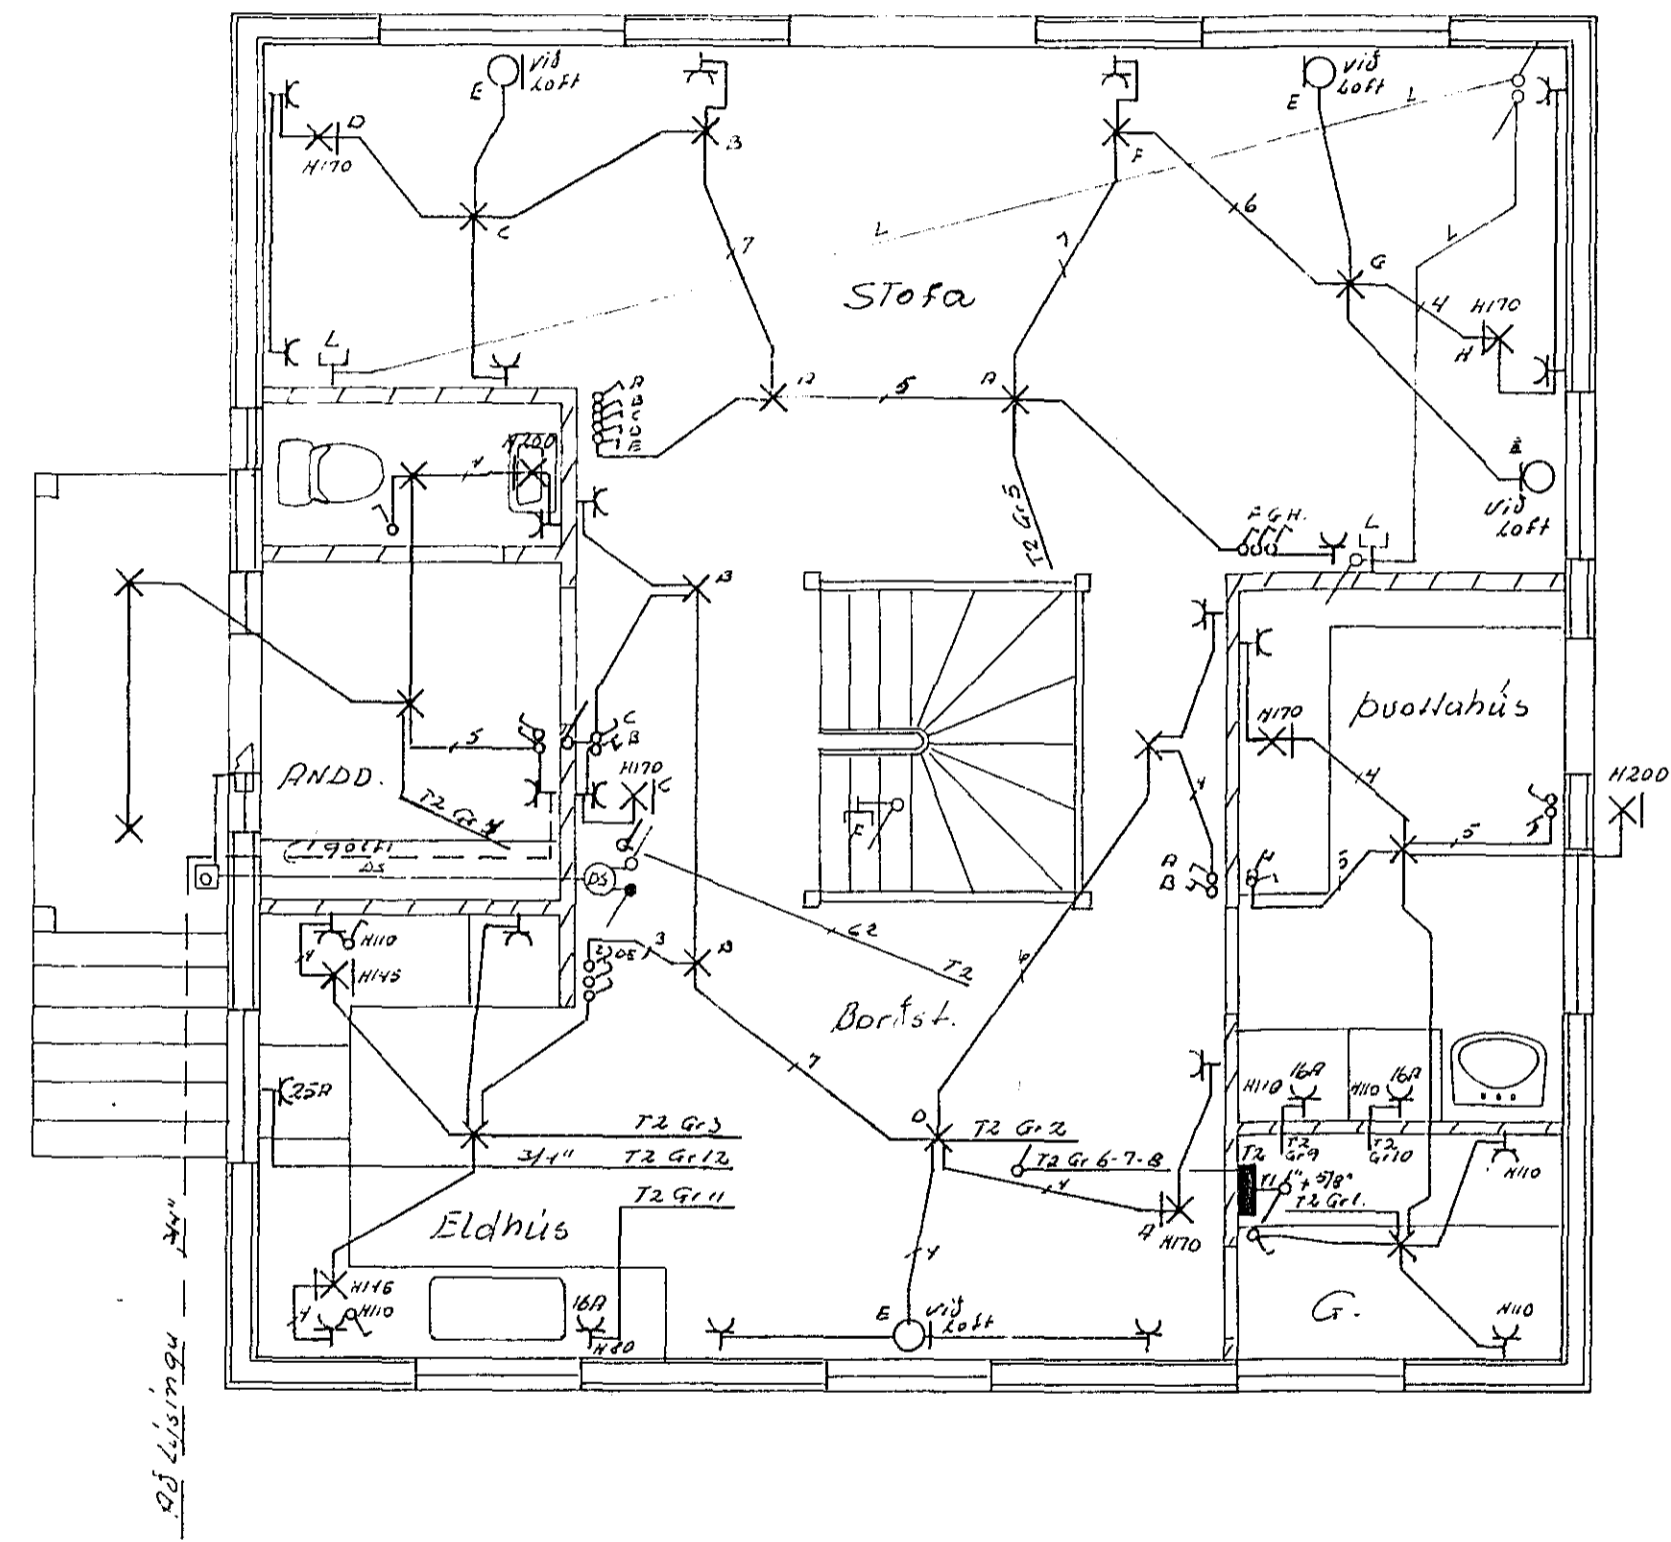

RH 1/2"  
 BR. 1"  
 L 1"  
 GARD 1"

2153

HRAUNBRÚN 10	
RAFLAGNATEIKNING	M 1 : 50
TEIKN NR 032	BL 1AF 2
JÓN OG JENS S 54160 OG 52829	T. 04 83