


Grundmynd ein laf 1:50

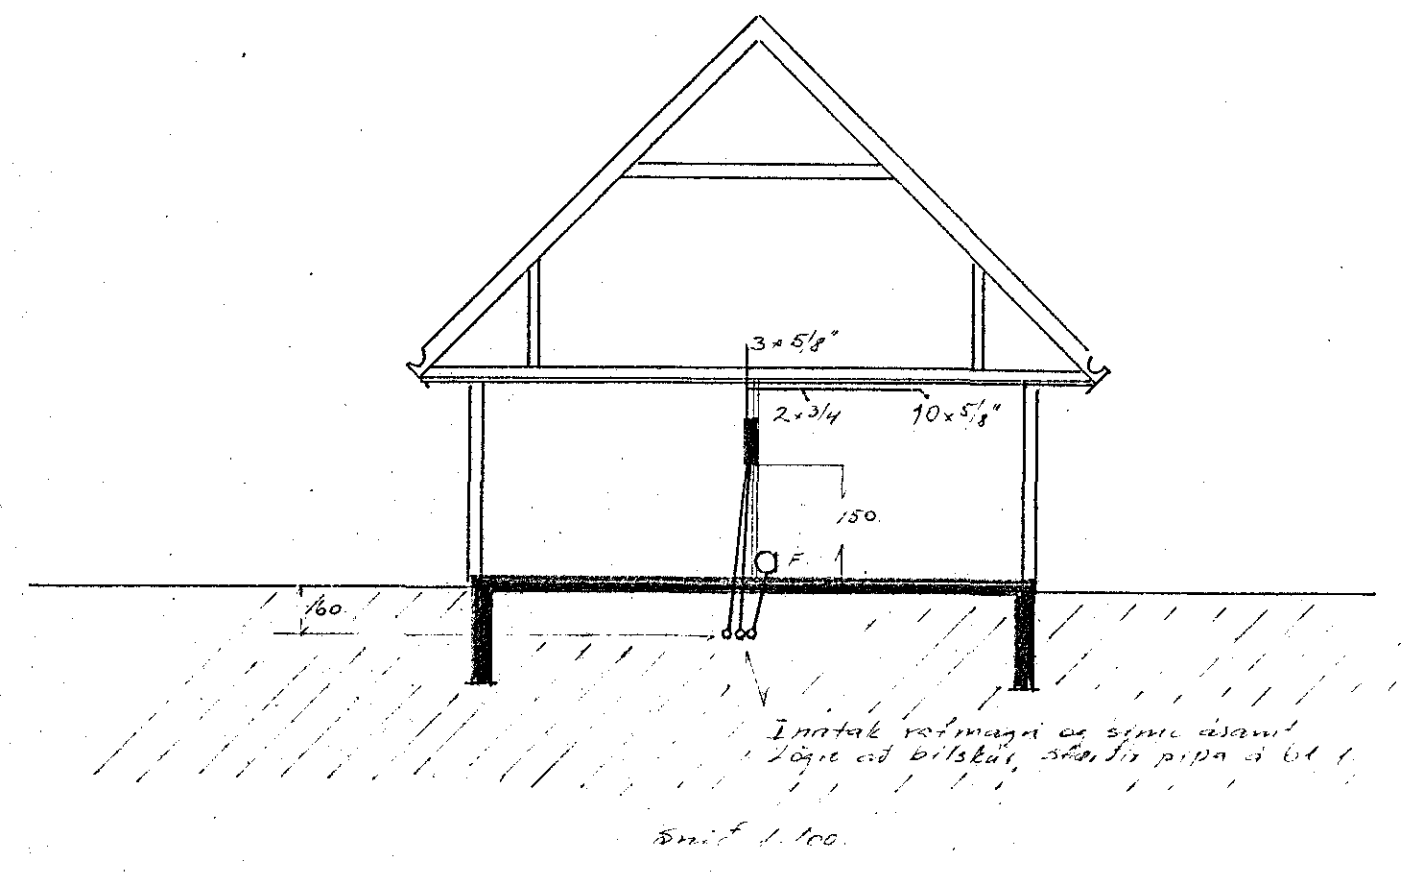

Rathönnun S.ð. Selfossi.	Bl. 2.
HRAUNTUNGA 10. HAFNARFIRÐI.	Kv. 1:50 1:100.
RAFLÖGN.	Tekn. Önd.
Smíðar-fyrir sími 99-181.	Dags. Apr. 83. Júl. 87.