
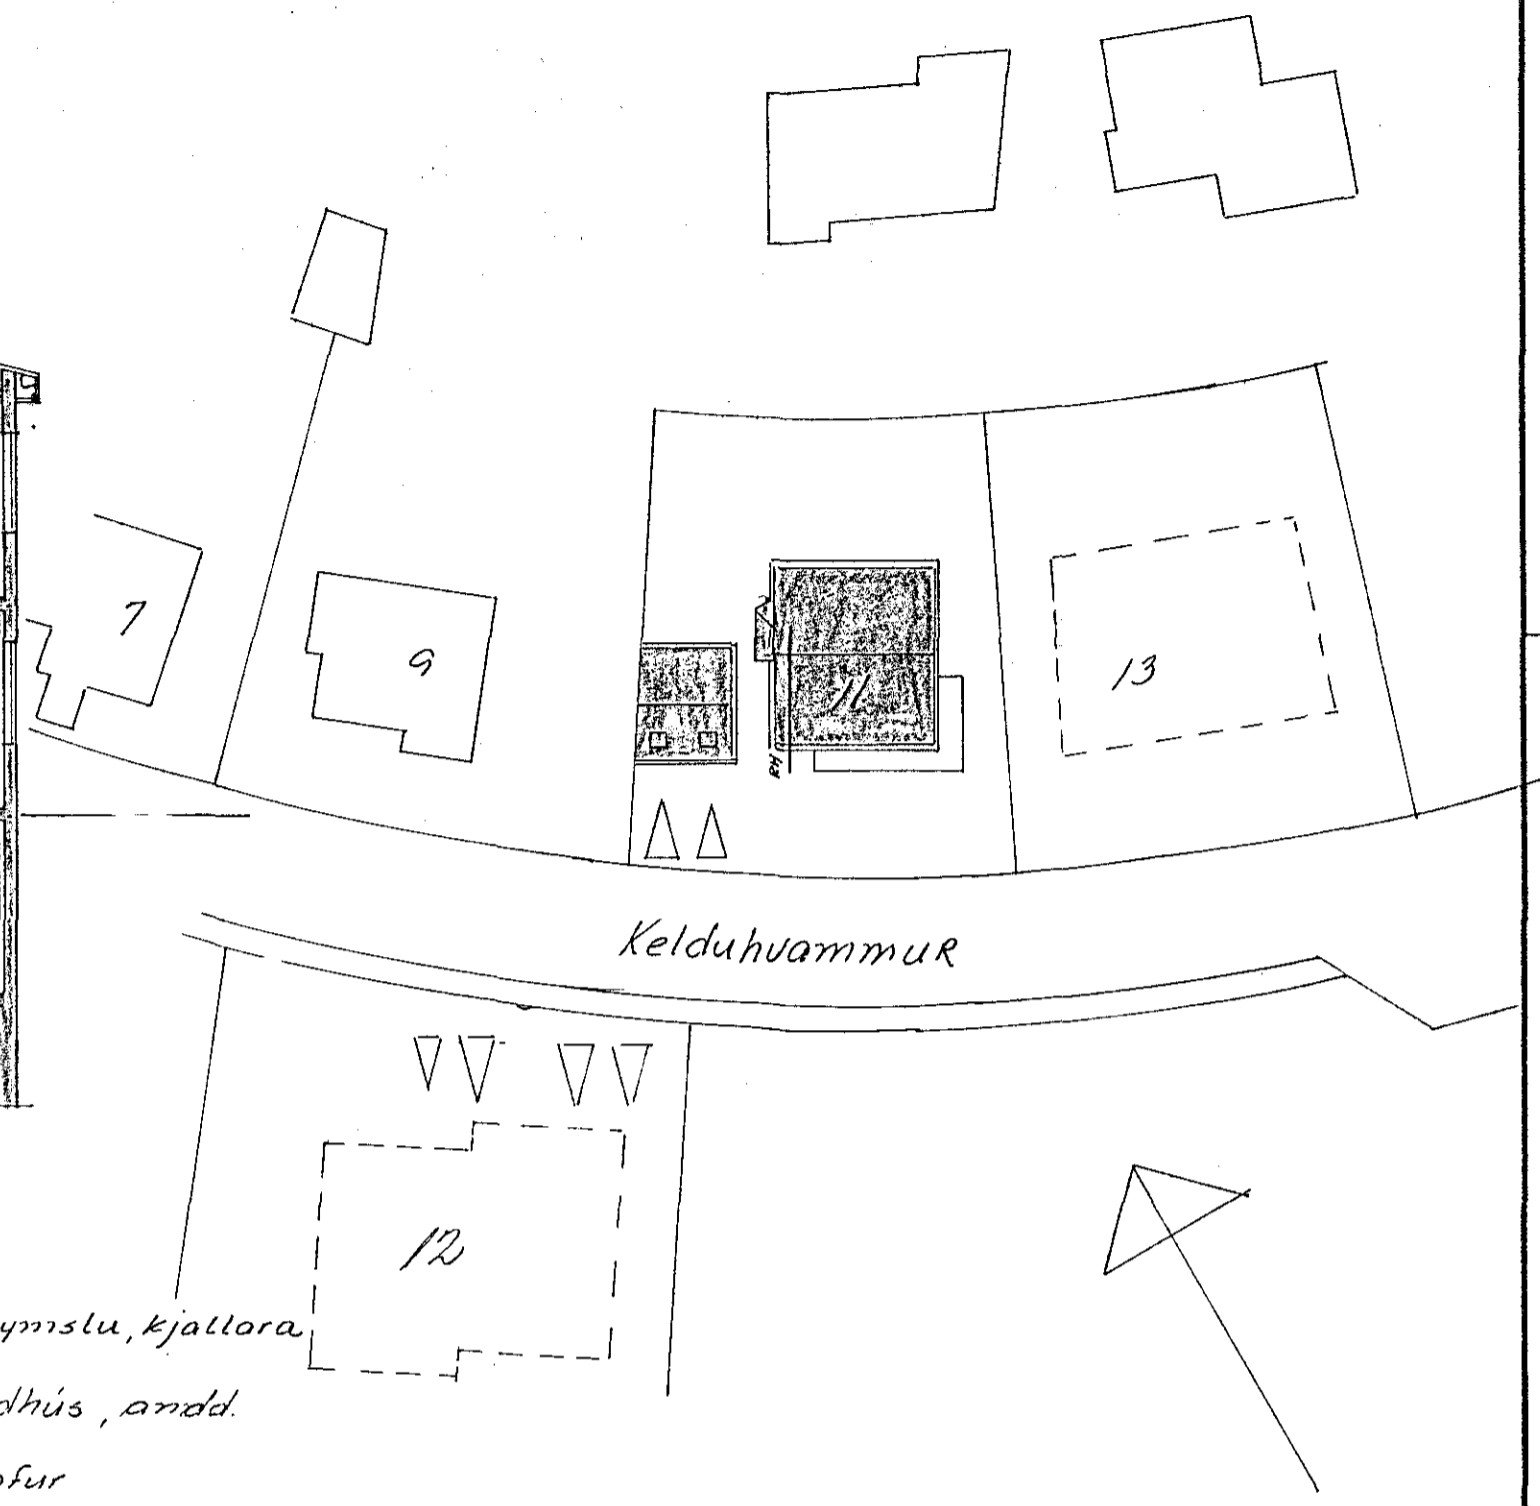


Ø 40 RH.  
 Ø 25 GARDL  
 Ø 25 LOFTNET  
 Ø 25 BR.

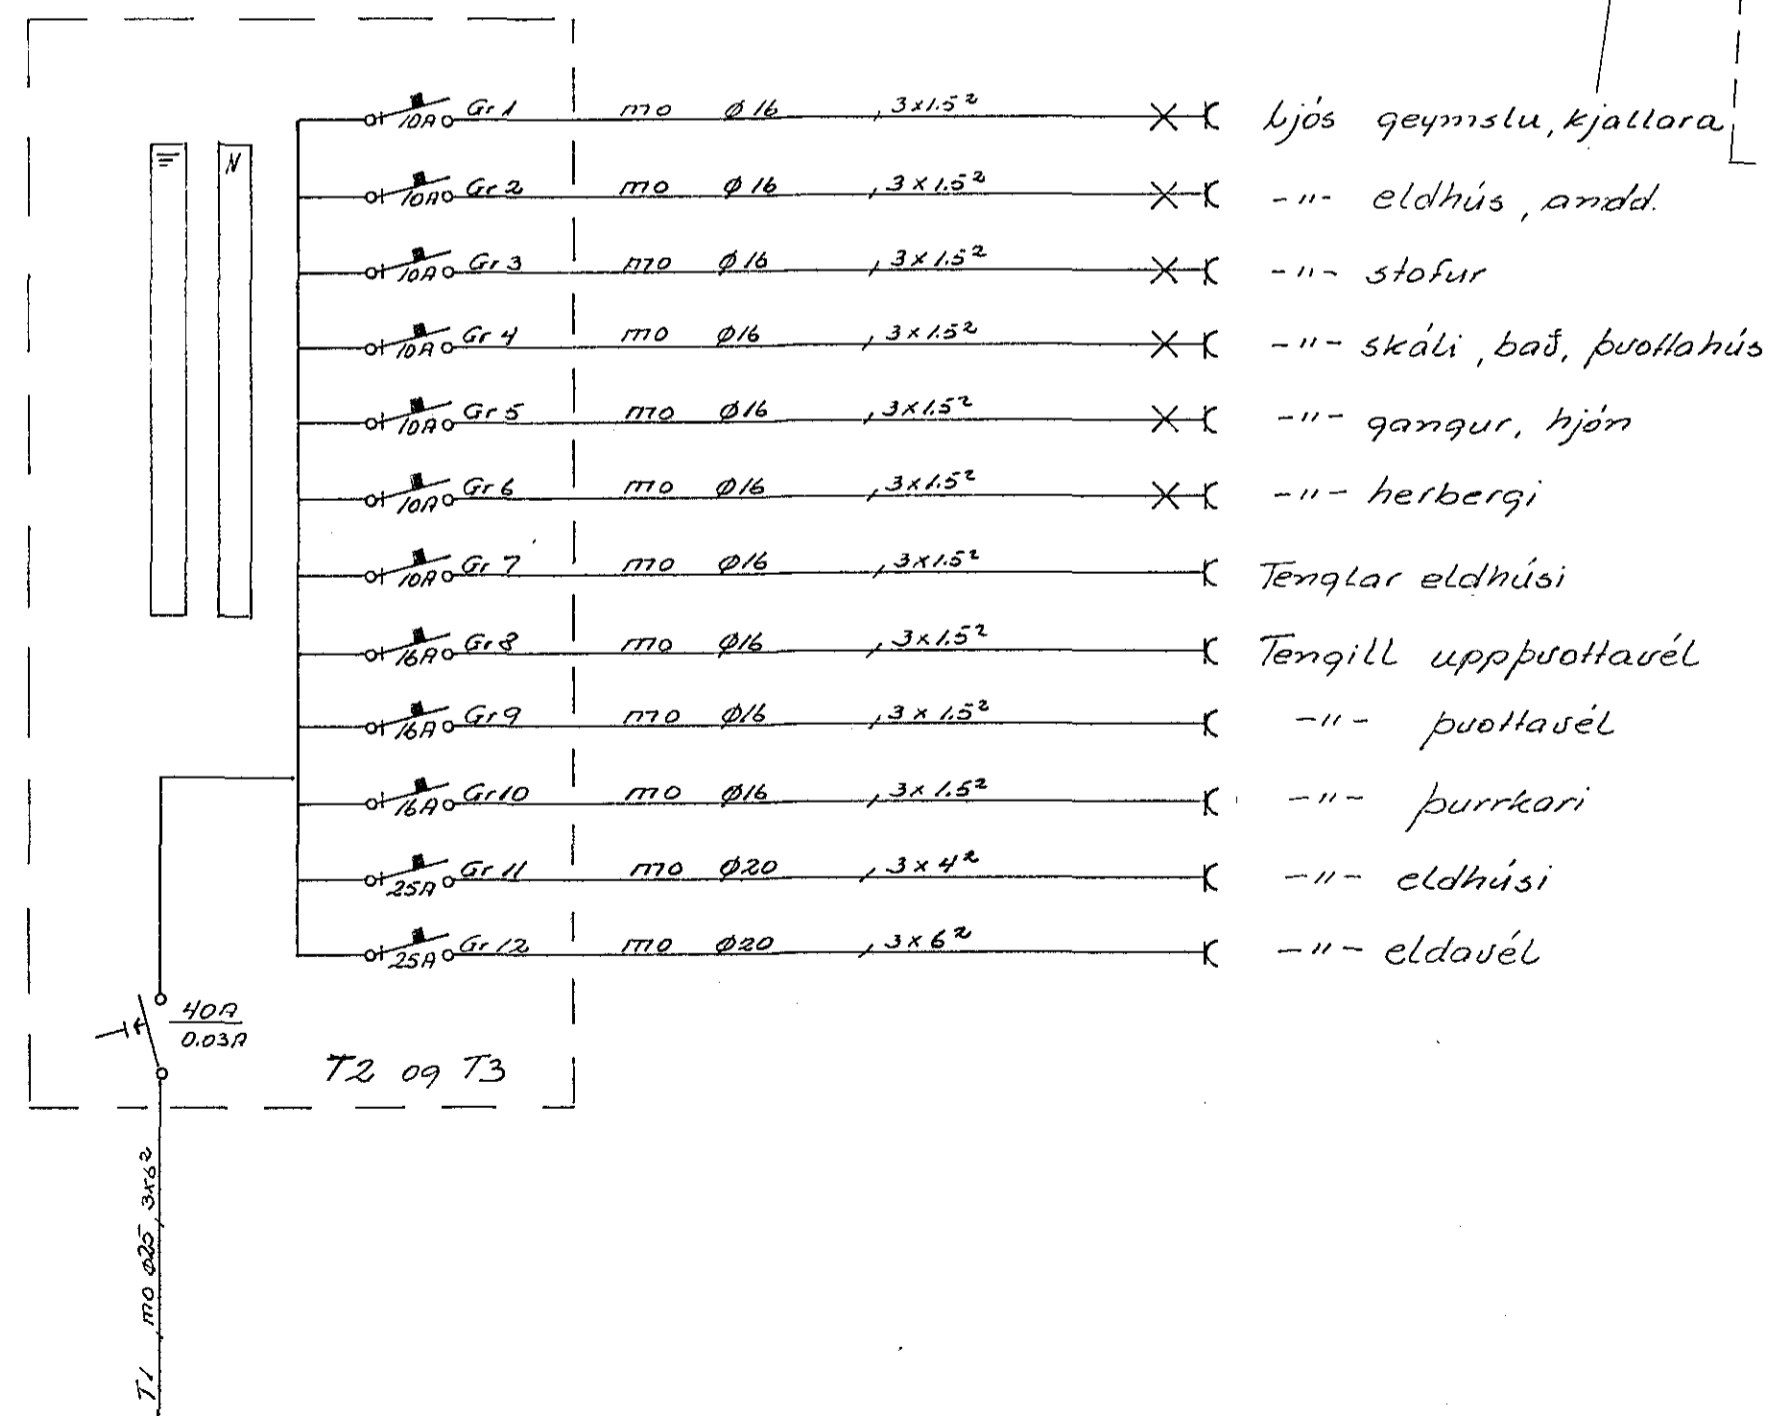

NR.	BREYTING	DAGS	BR.
<b>KELDUHVAMMUR 11</b>			
EINLINU AFSTÖDU OG SNID		HANNAÐ	76
MYNDIR		TEIKNAD	76
		DAGS	07 83
		BLAÐ	4 AF 4
		KVARÐI	1 500
		VERK NR.	049

Jens Ben Jonsson 3. 52829