

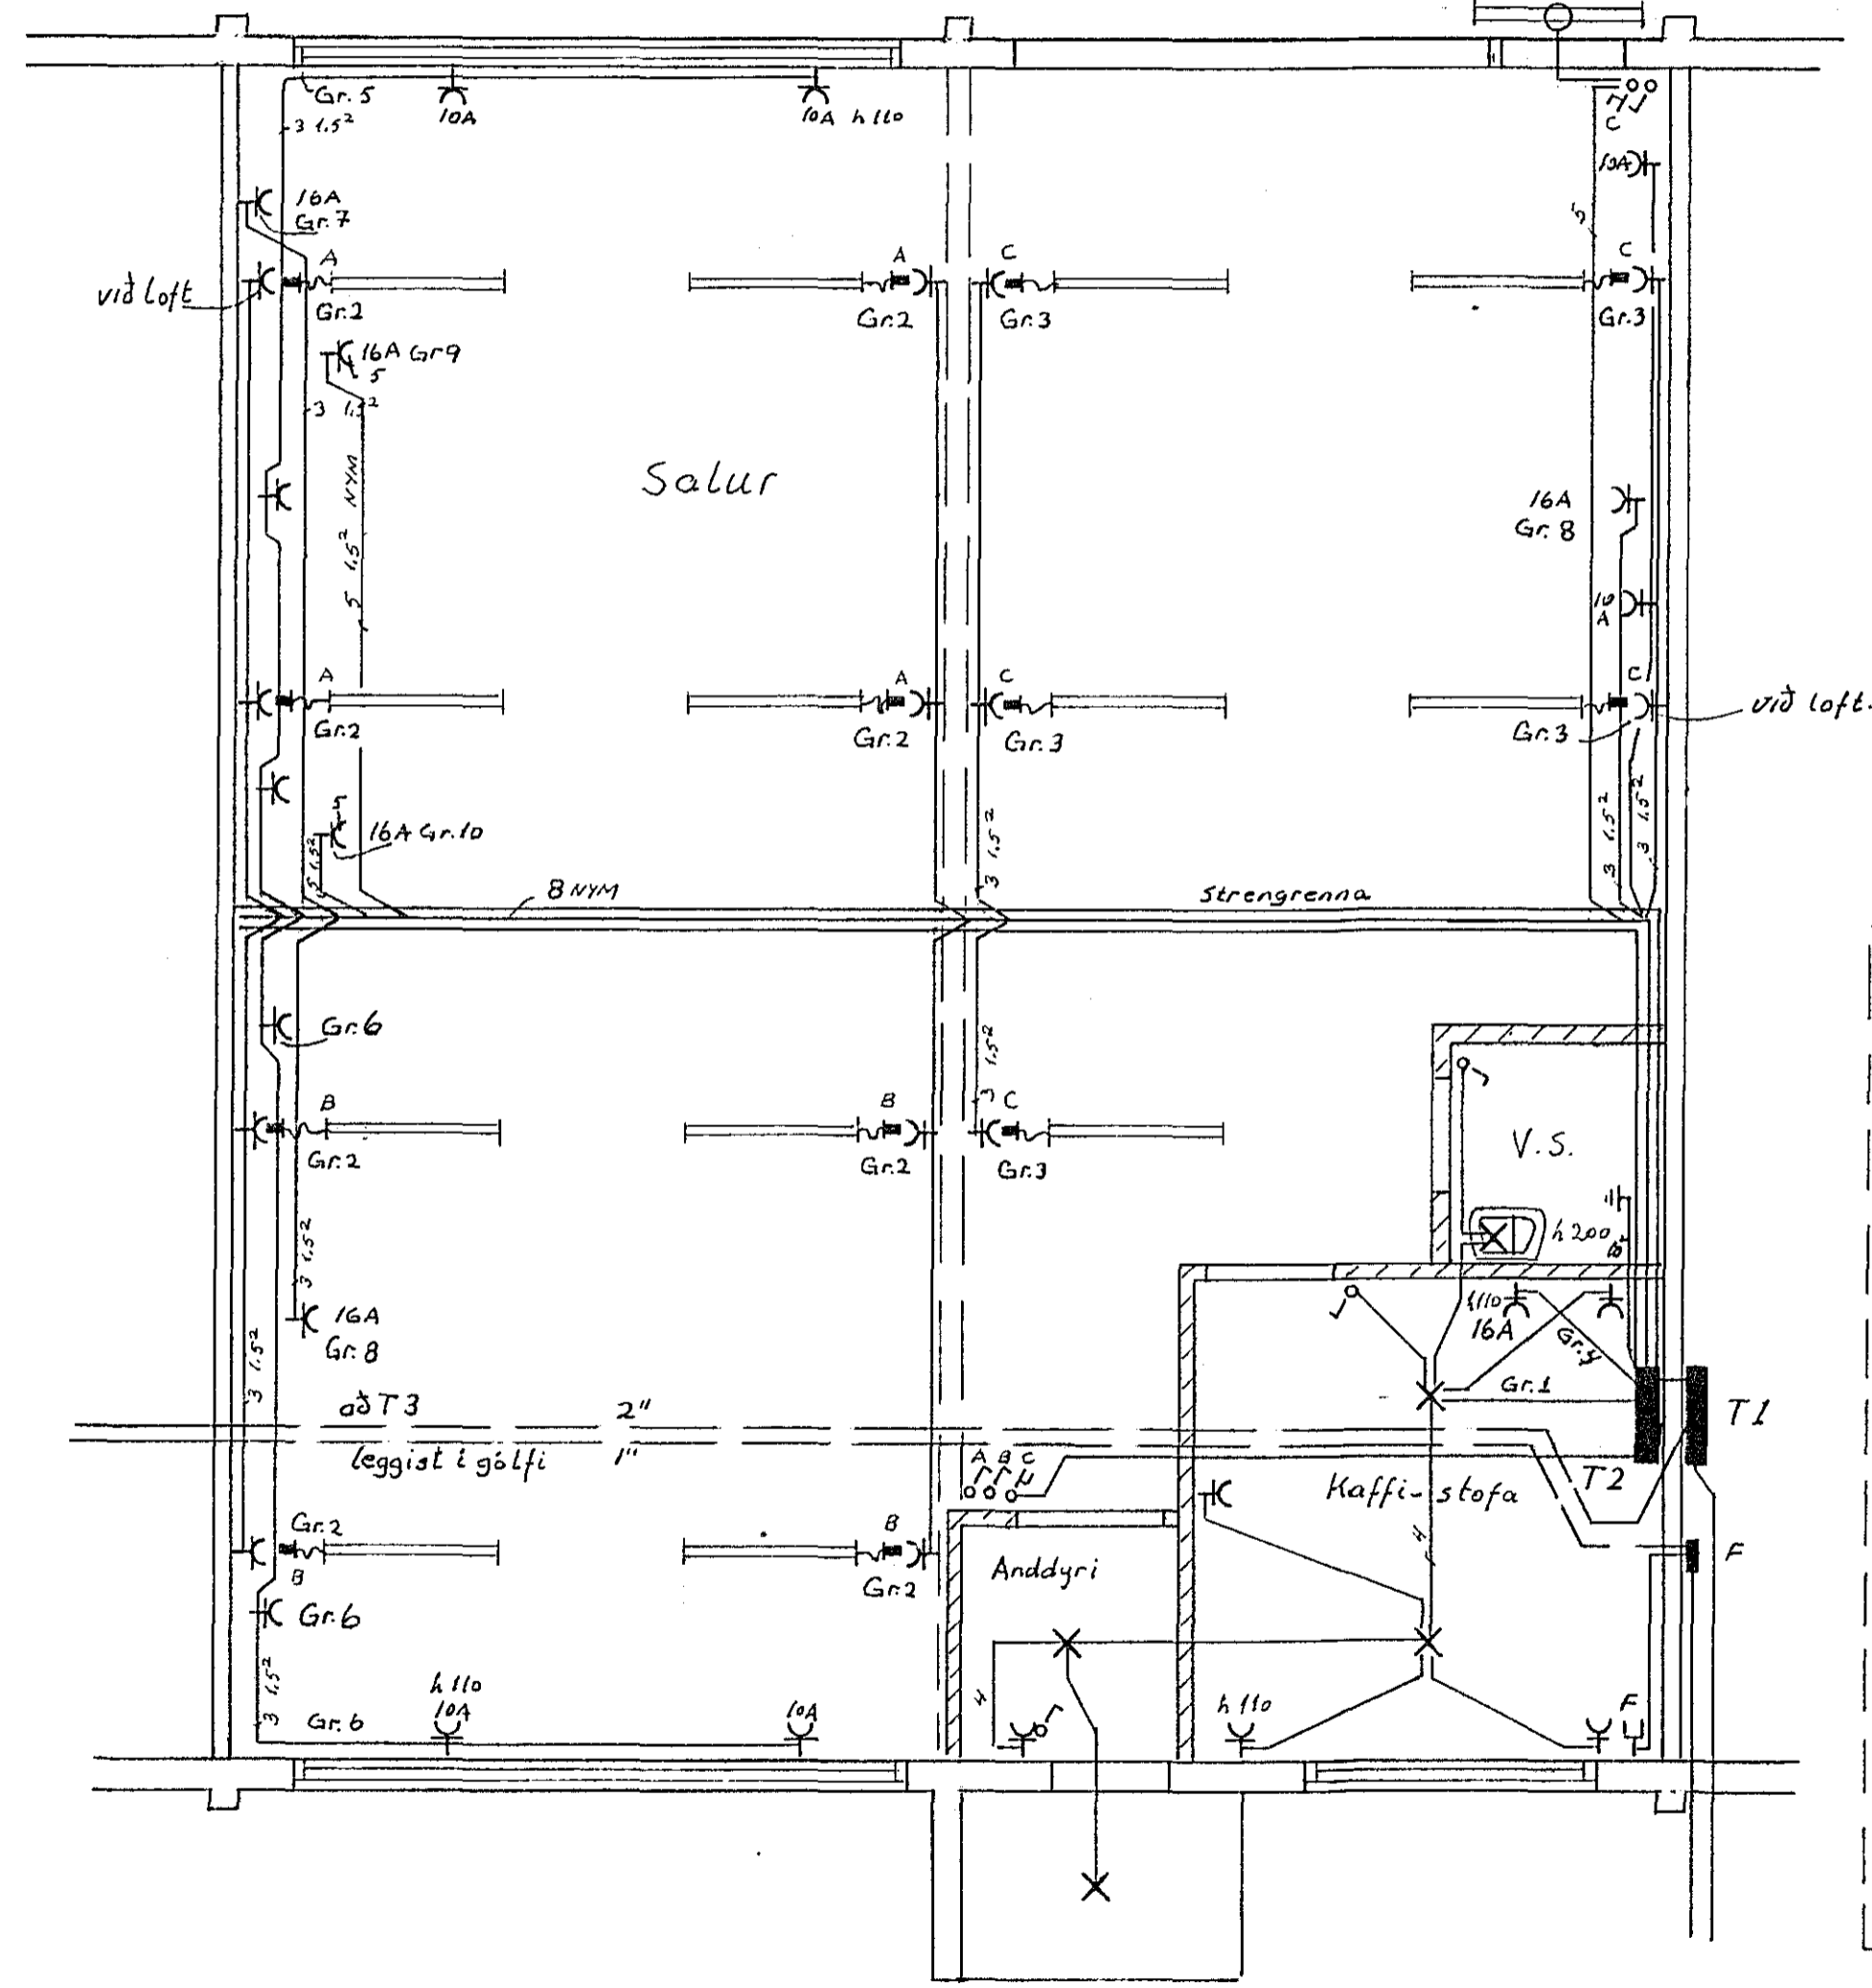


SKÚTAHRAUN

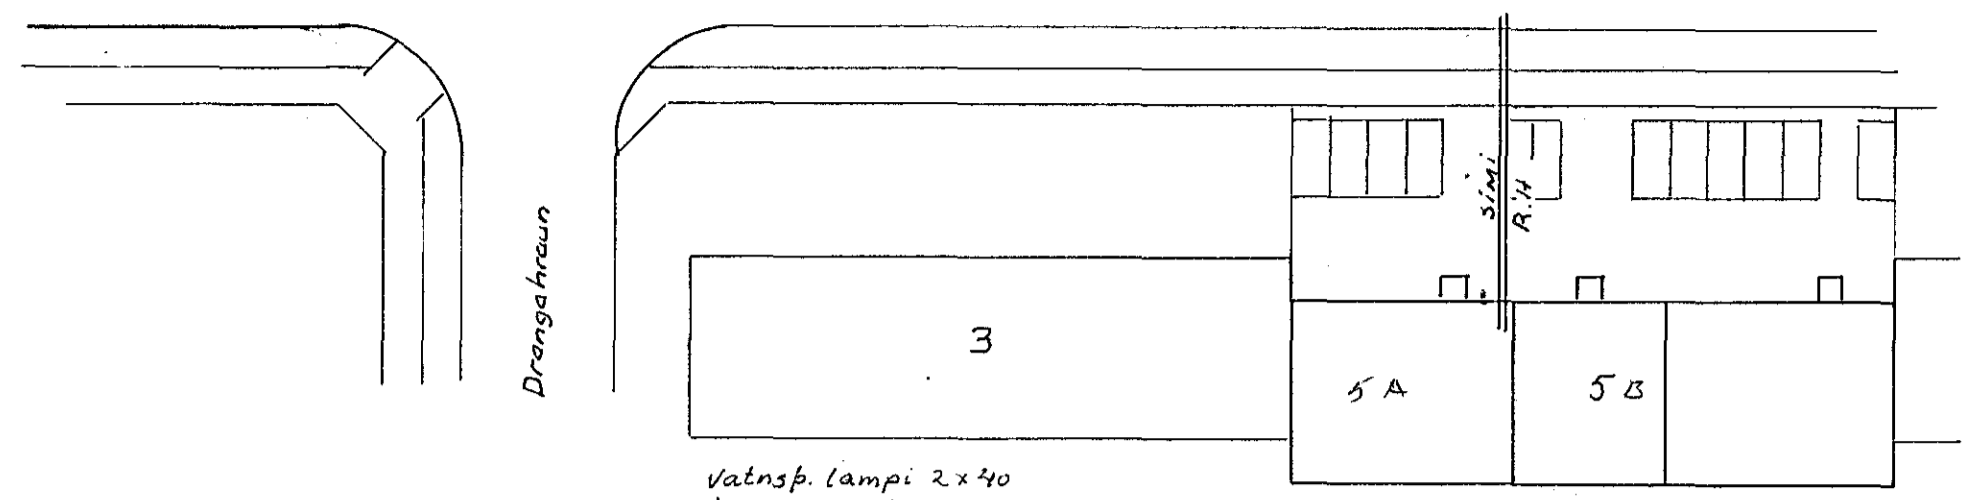

Skýringar:  
 Málstraumur rofa sé 10A  
 ——— tengla sé 10A } Nema annars sé getið  
 Rafl. plaststrengir  
 Rafl. rör 3/8", við 1.5²  
 Rafmagustafli sé nr. 114 J.P.B.  
 Hæð á tenglum sé 110 cm (nema annars sé getið)

Húsvita nr. 458 Teikning nr. 2094  
 Samþykkt þ. 9. 11. 1982  
 Í.H. RAEVEITU HAFNARFJARDAR  
 Eftirlitsmaður rafhlagna

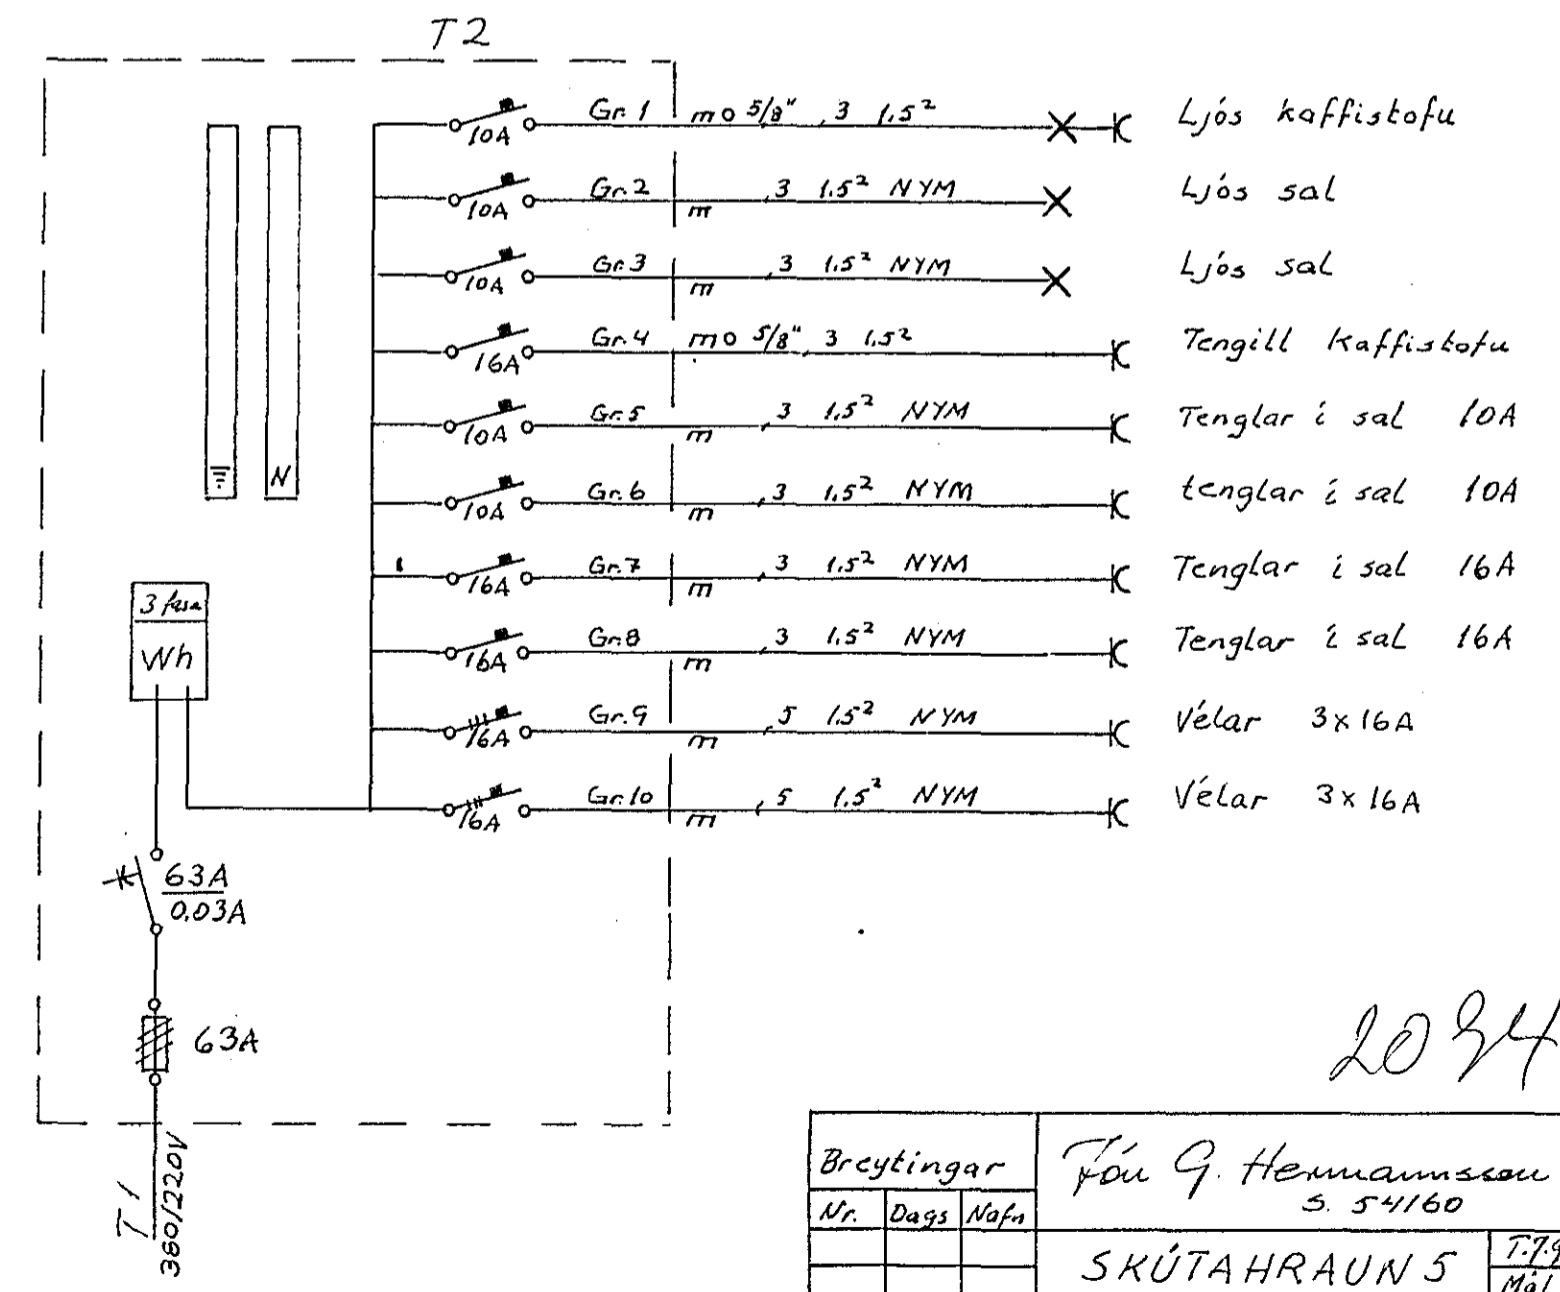

2094

Breytingar			Fou G. Hennamsson 5. 54160	
Nr.	Dags	Nafn		
			SKÚTAHRAUN 5	T. P. G. H. H. 7915.
			Raflögn, afstöðum þversk.	Mál 1:50, 1:100
				Blas 1 af
				April 1982