
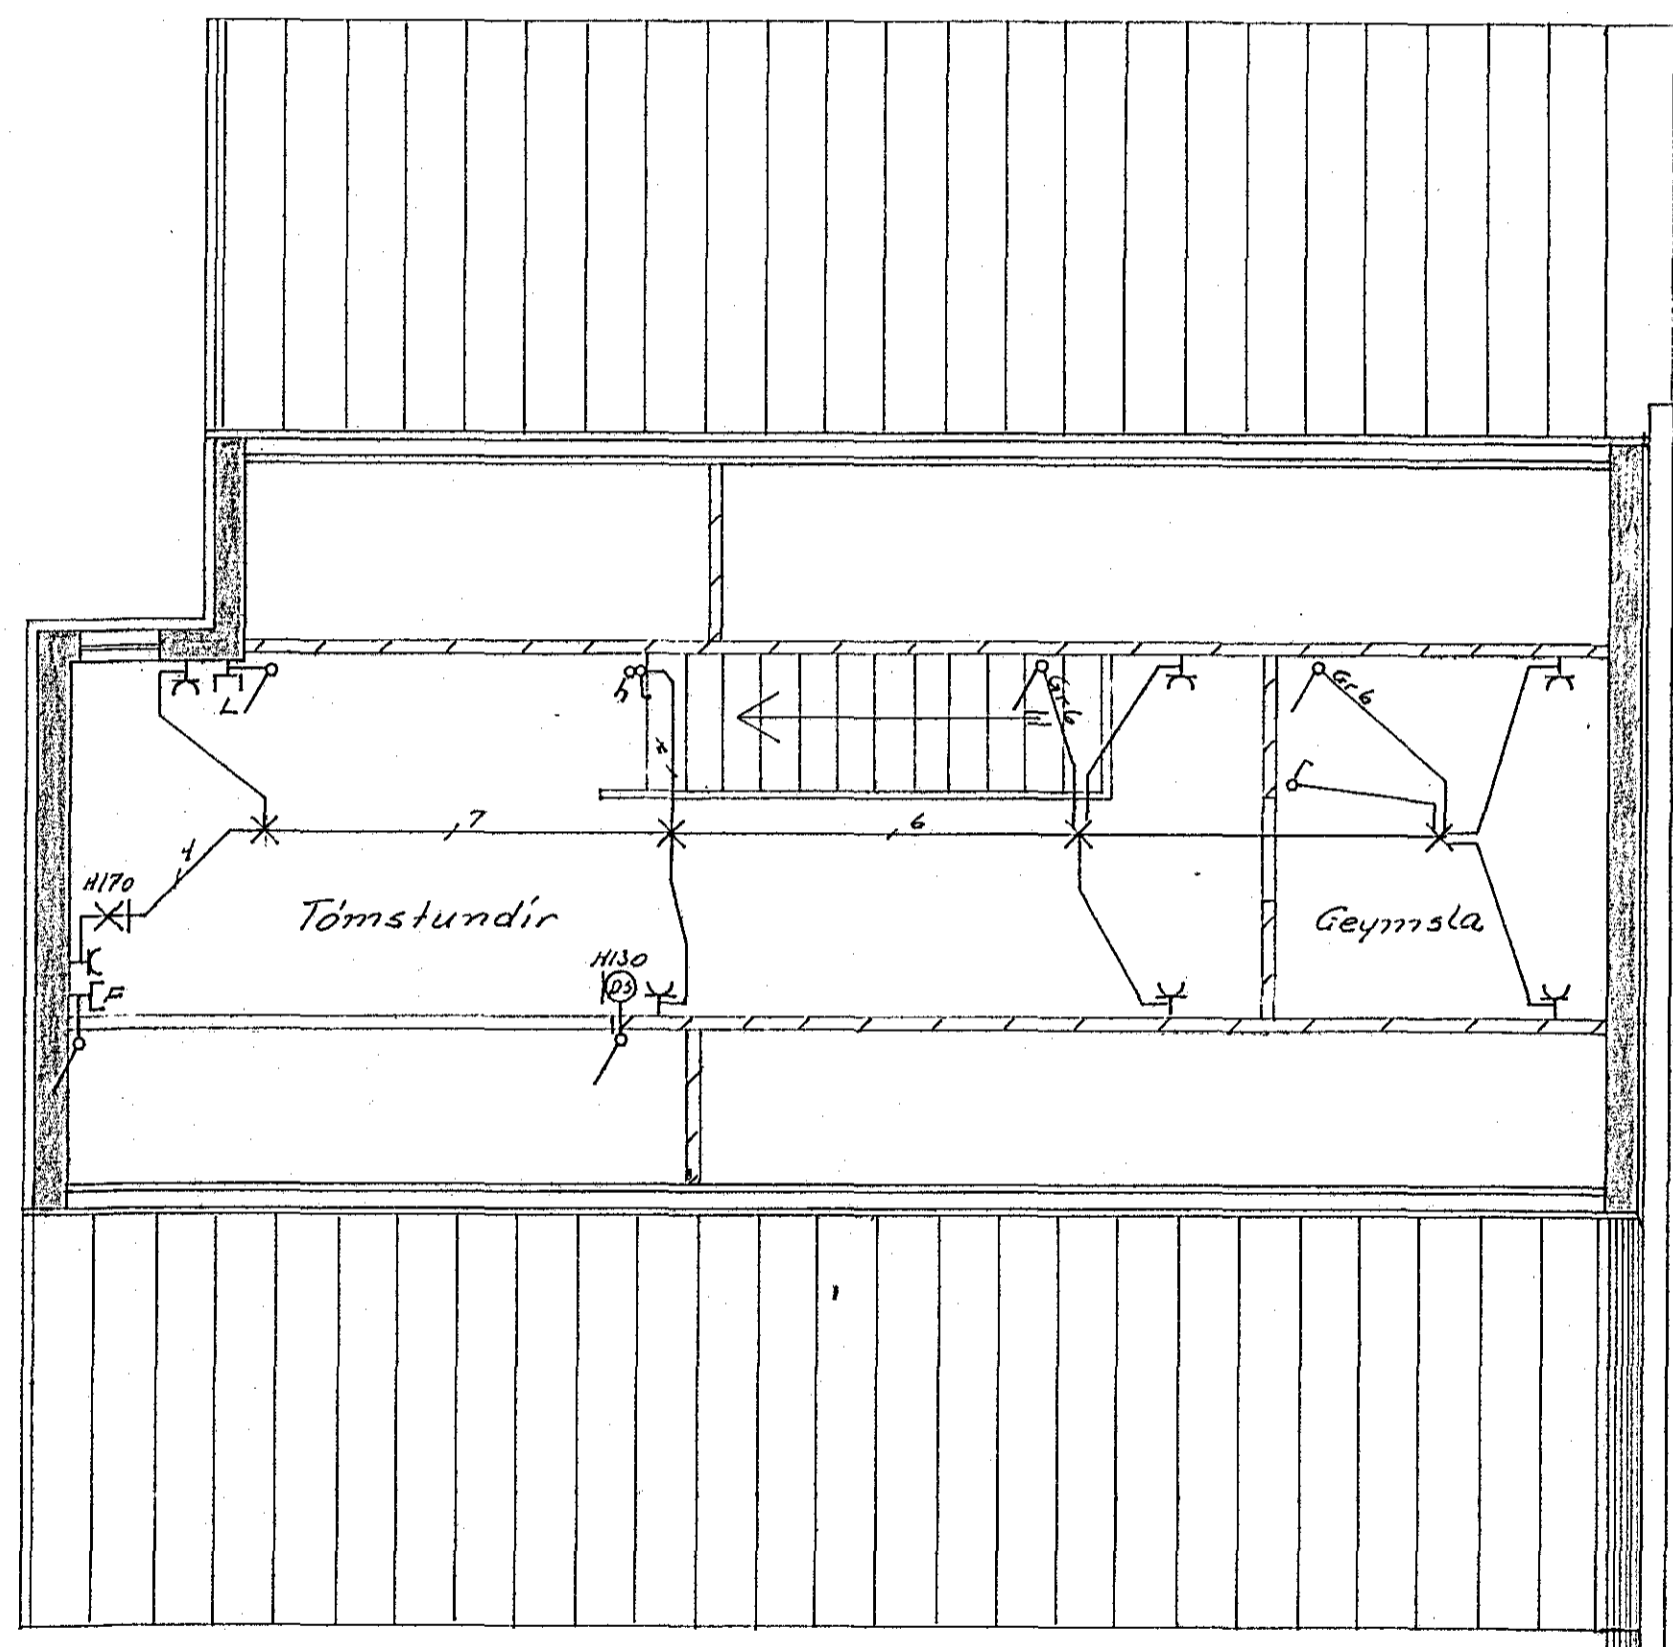


innvið skilningu 9.12.82
 f.h. RAFLAGNATEIKNINGAR
 Heiður Hallbergsson

Húsvæita nr. 74 Teikning nr. 2114
 Samþykkt þ. 16.11. 1982
 f.h. RAFLAGNATEIKNINGAR
 Heiður Hallbergsson
 Eftirlitsmaður raflagna

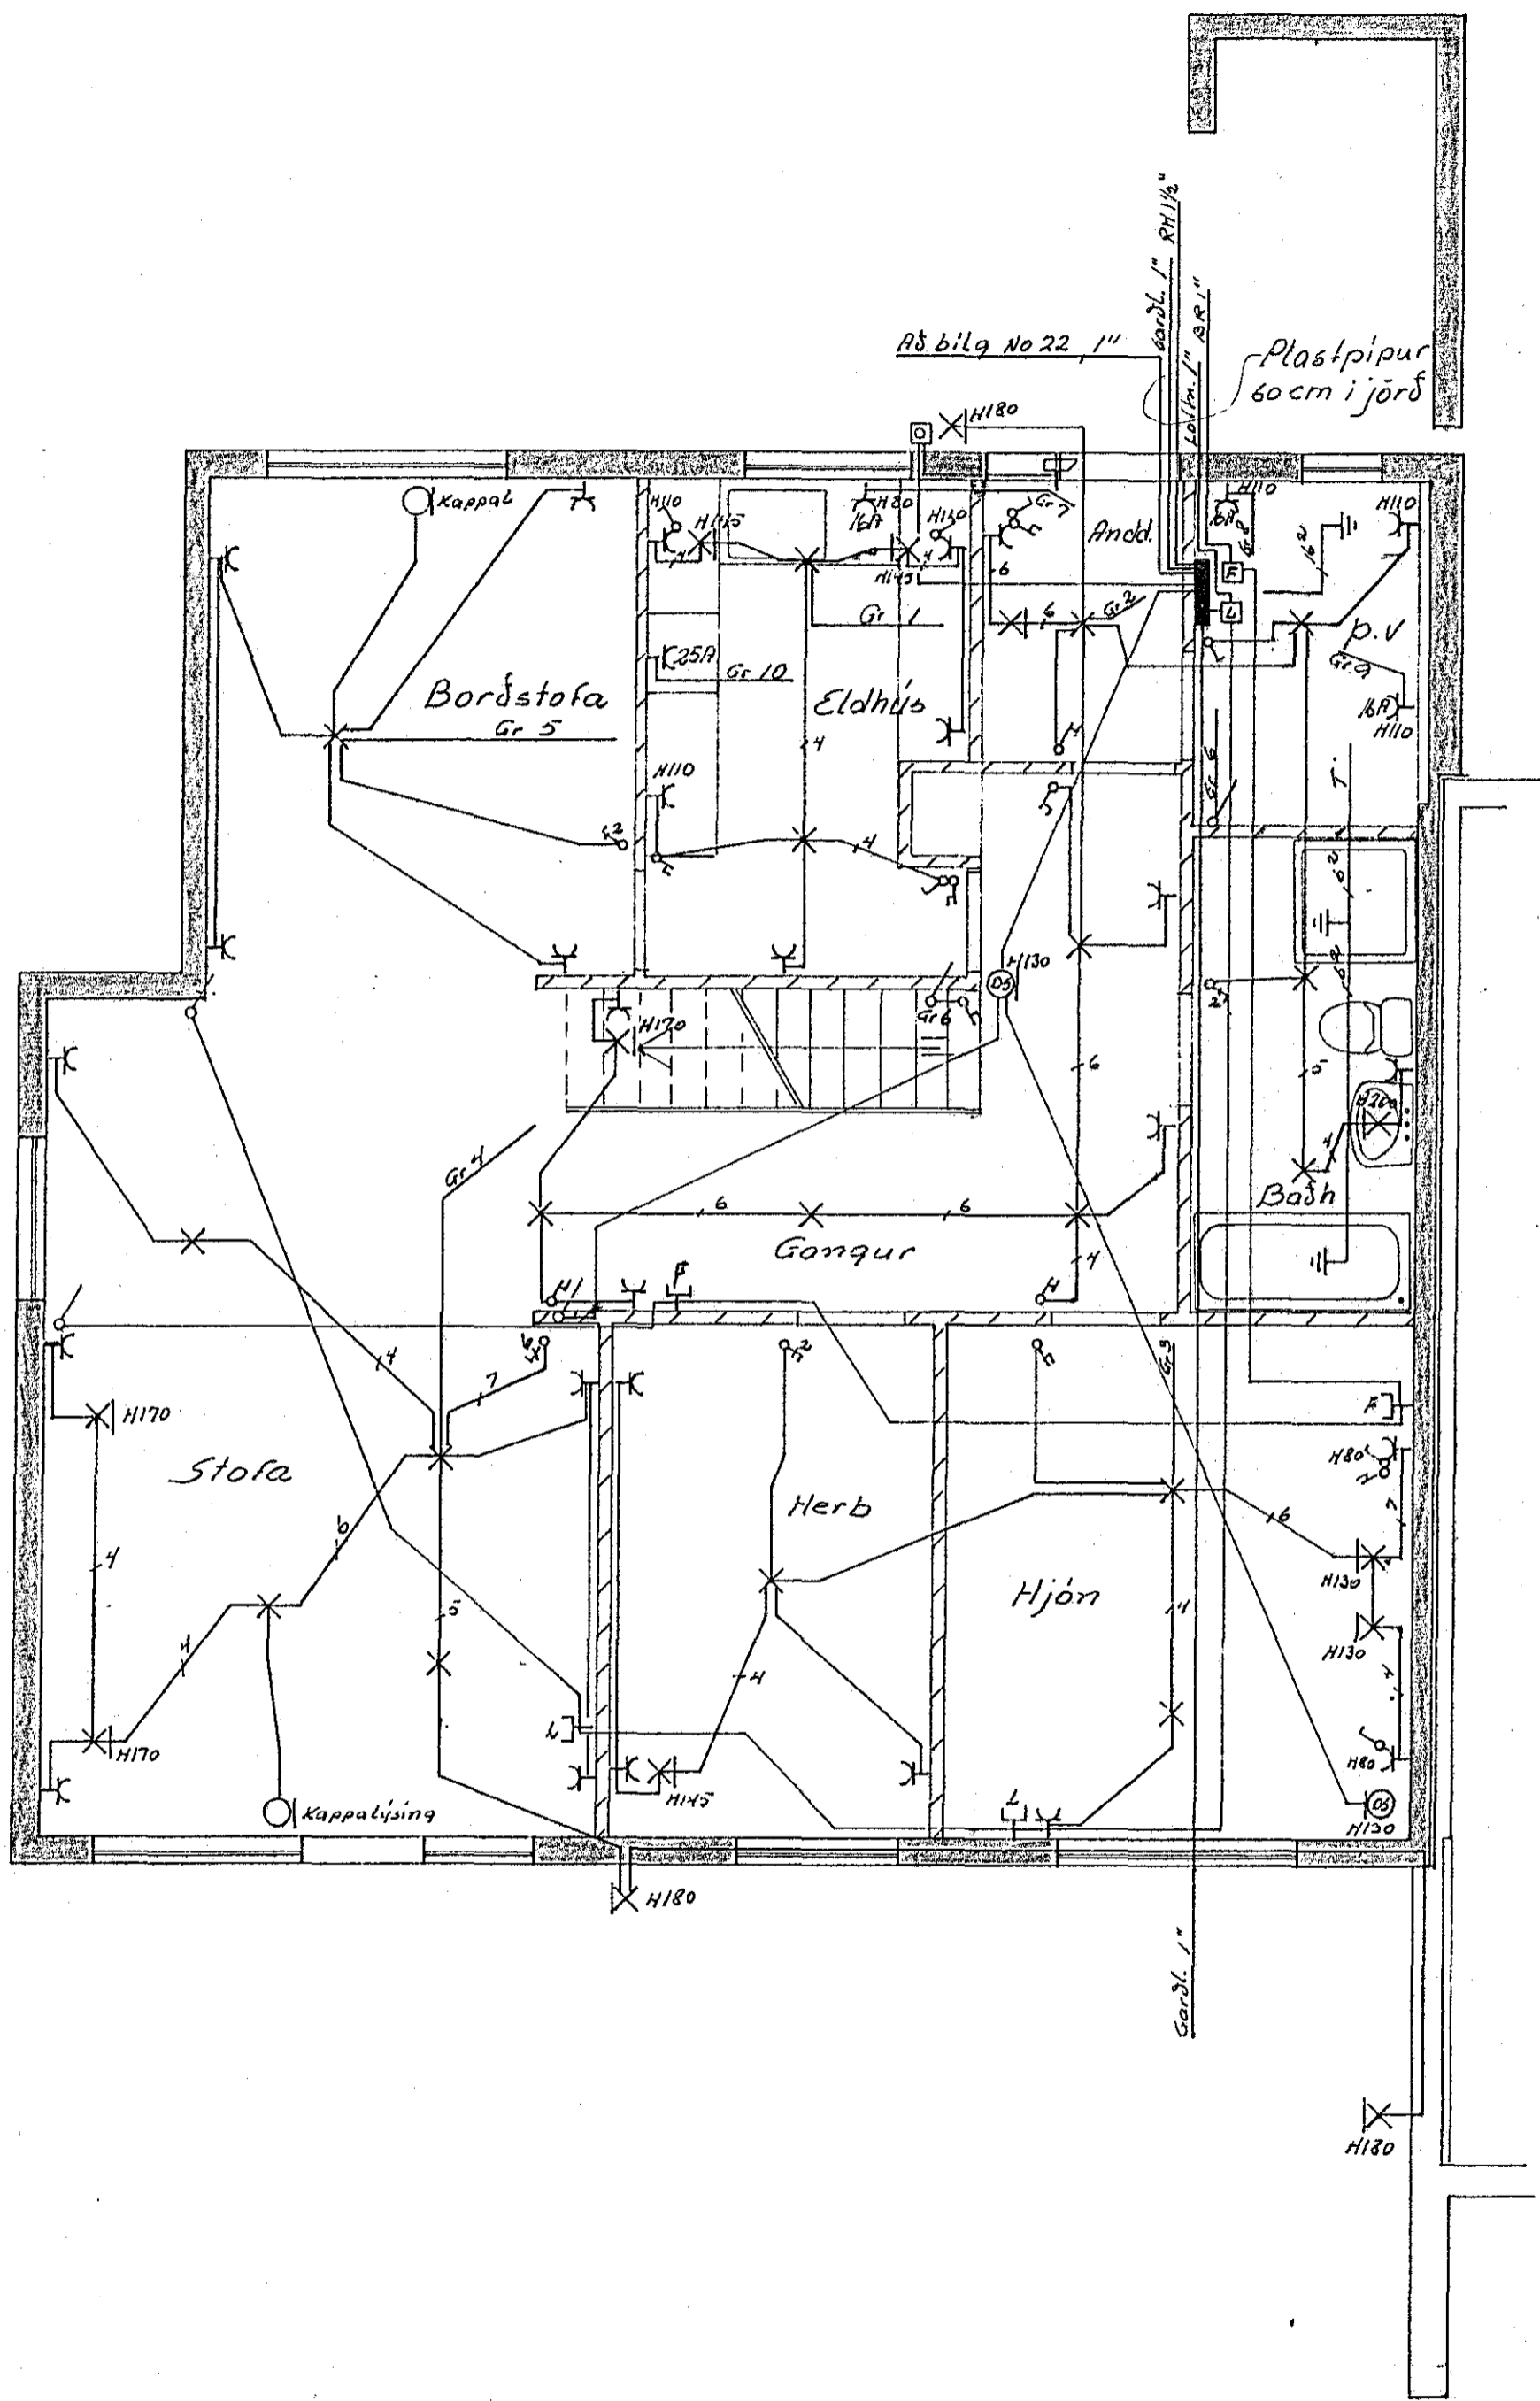

2114

STEKKJARHVAMMUR 22	
RAFLAGNATEIKNING	M 1:50
TEIKN NR 019	BL 1 AF 2
JÓN OG JENS S 54160 OG 52829	TEIKN JE. 82