
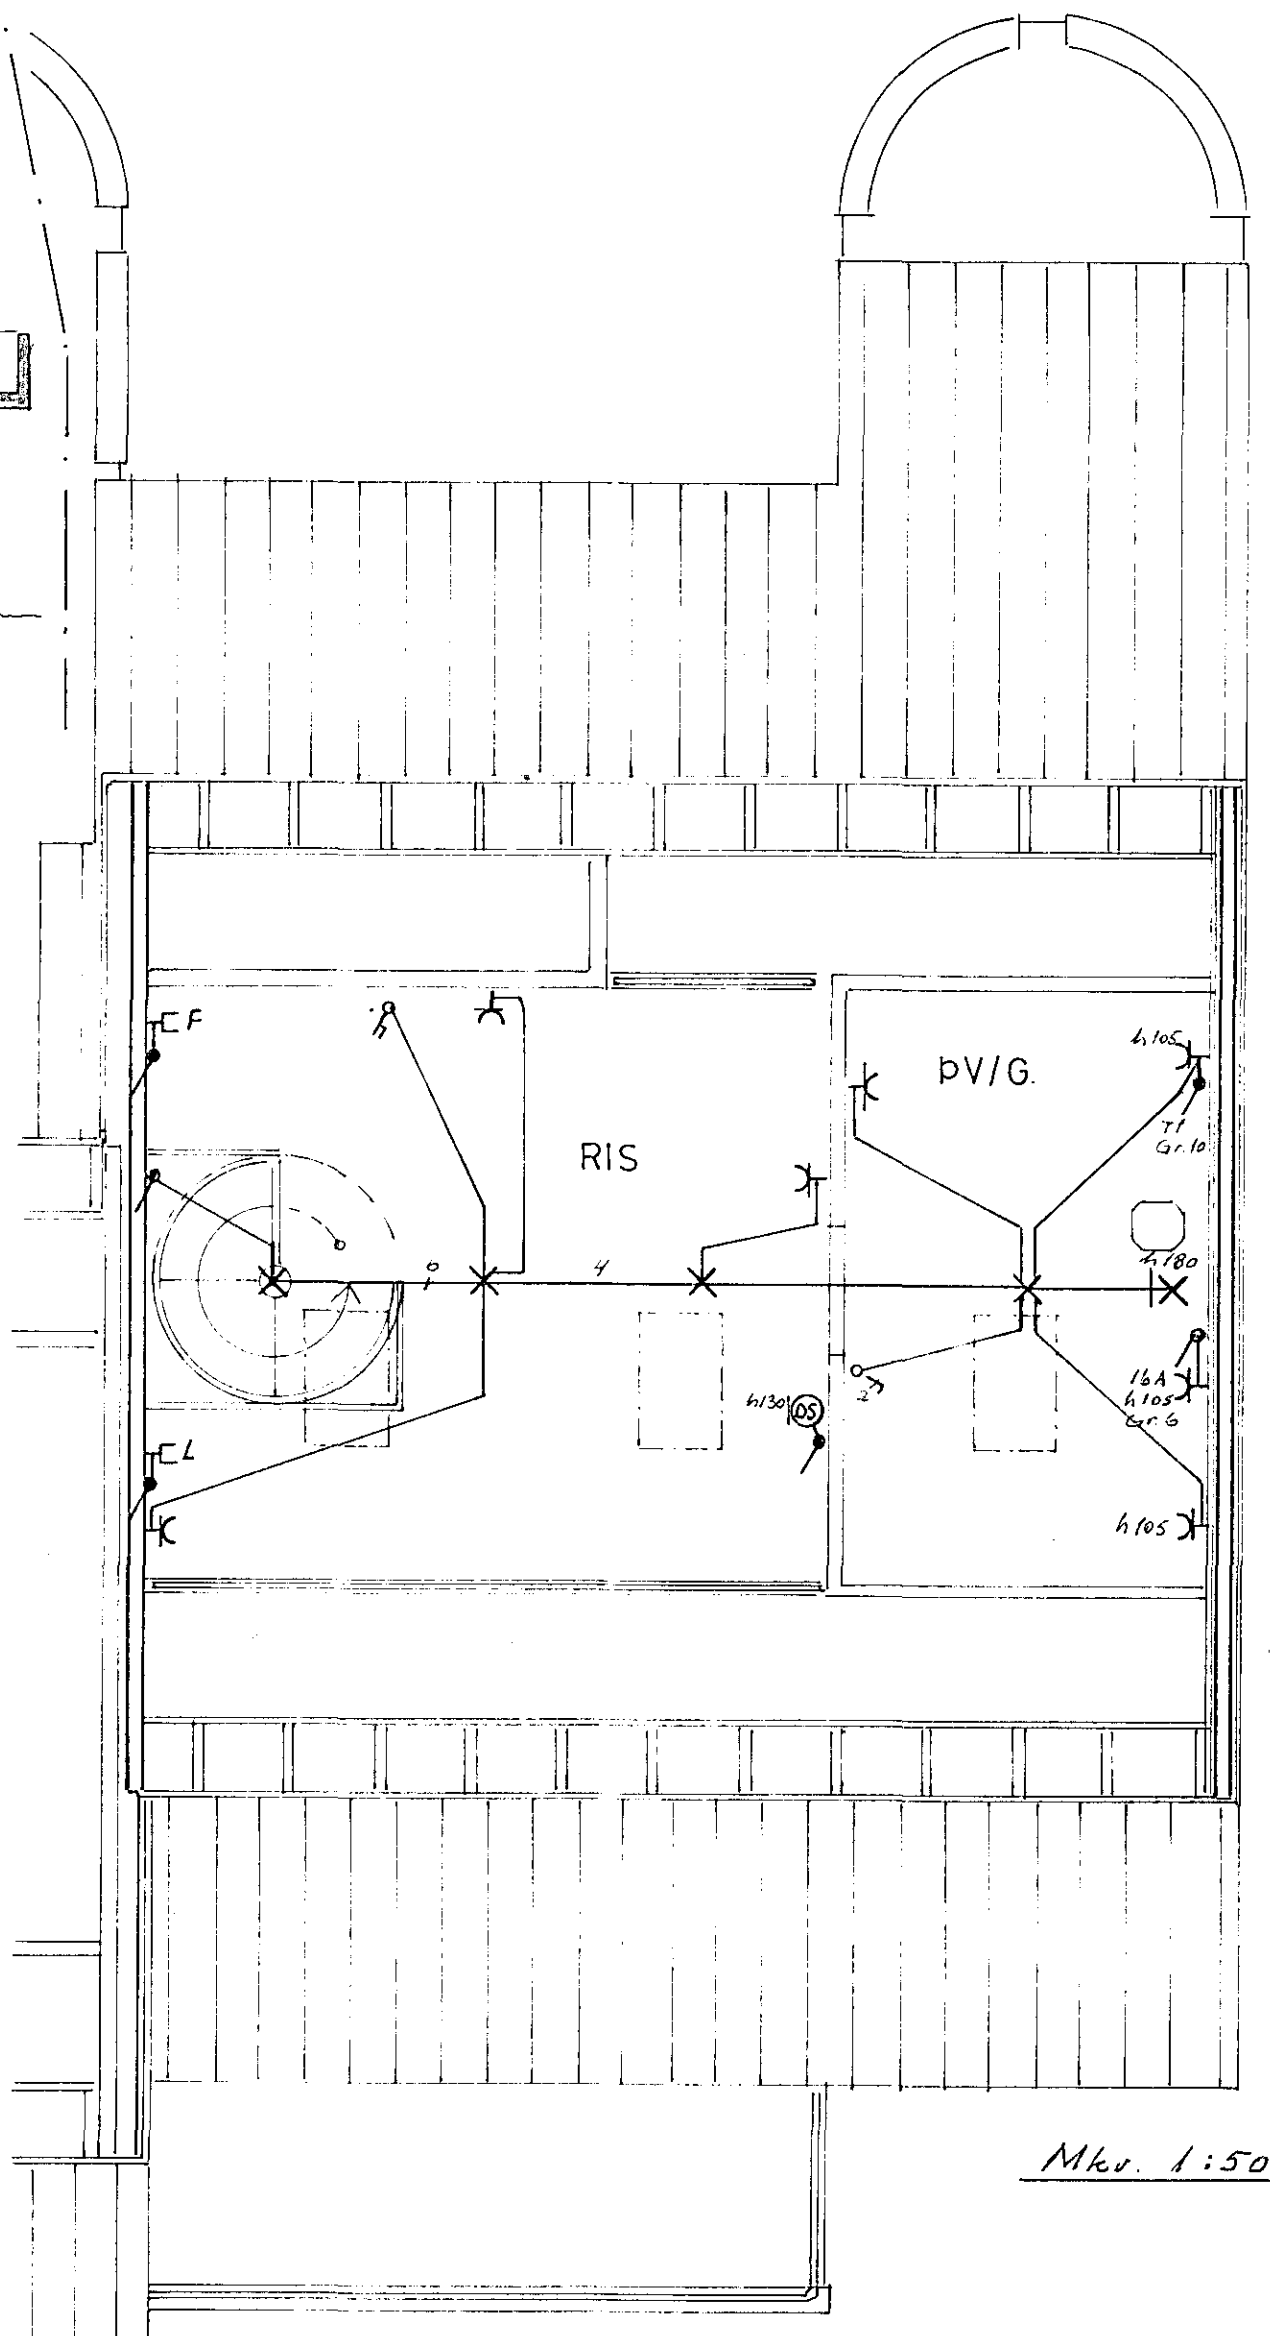
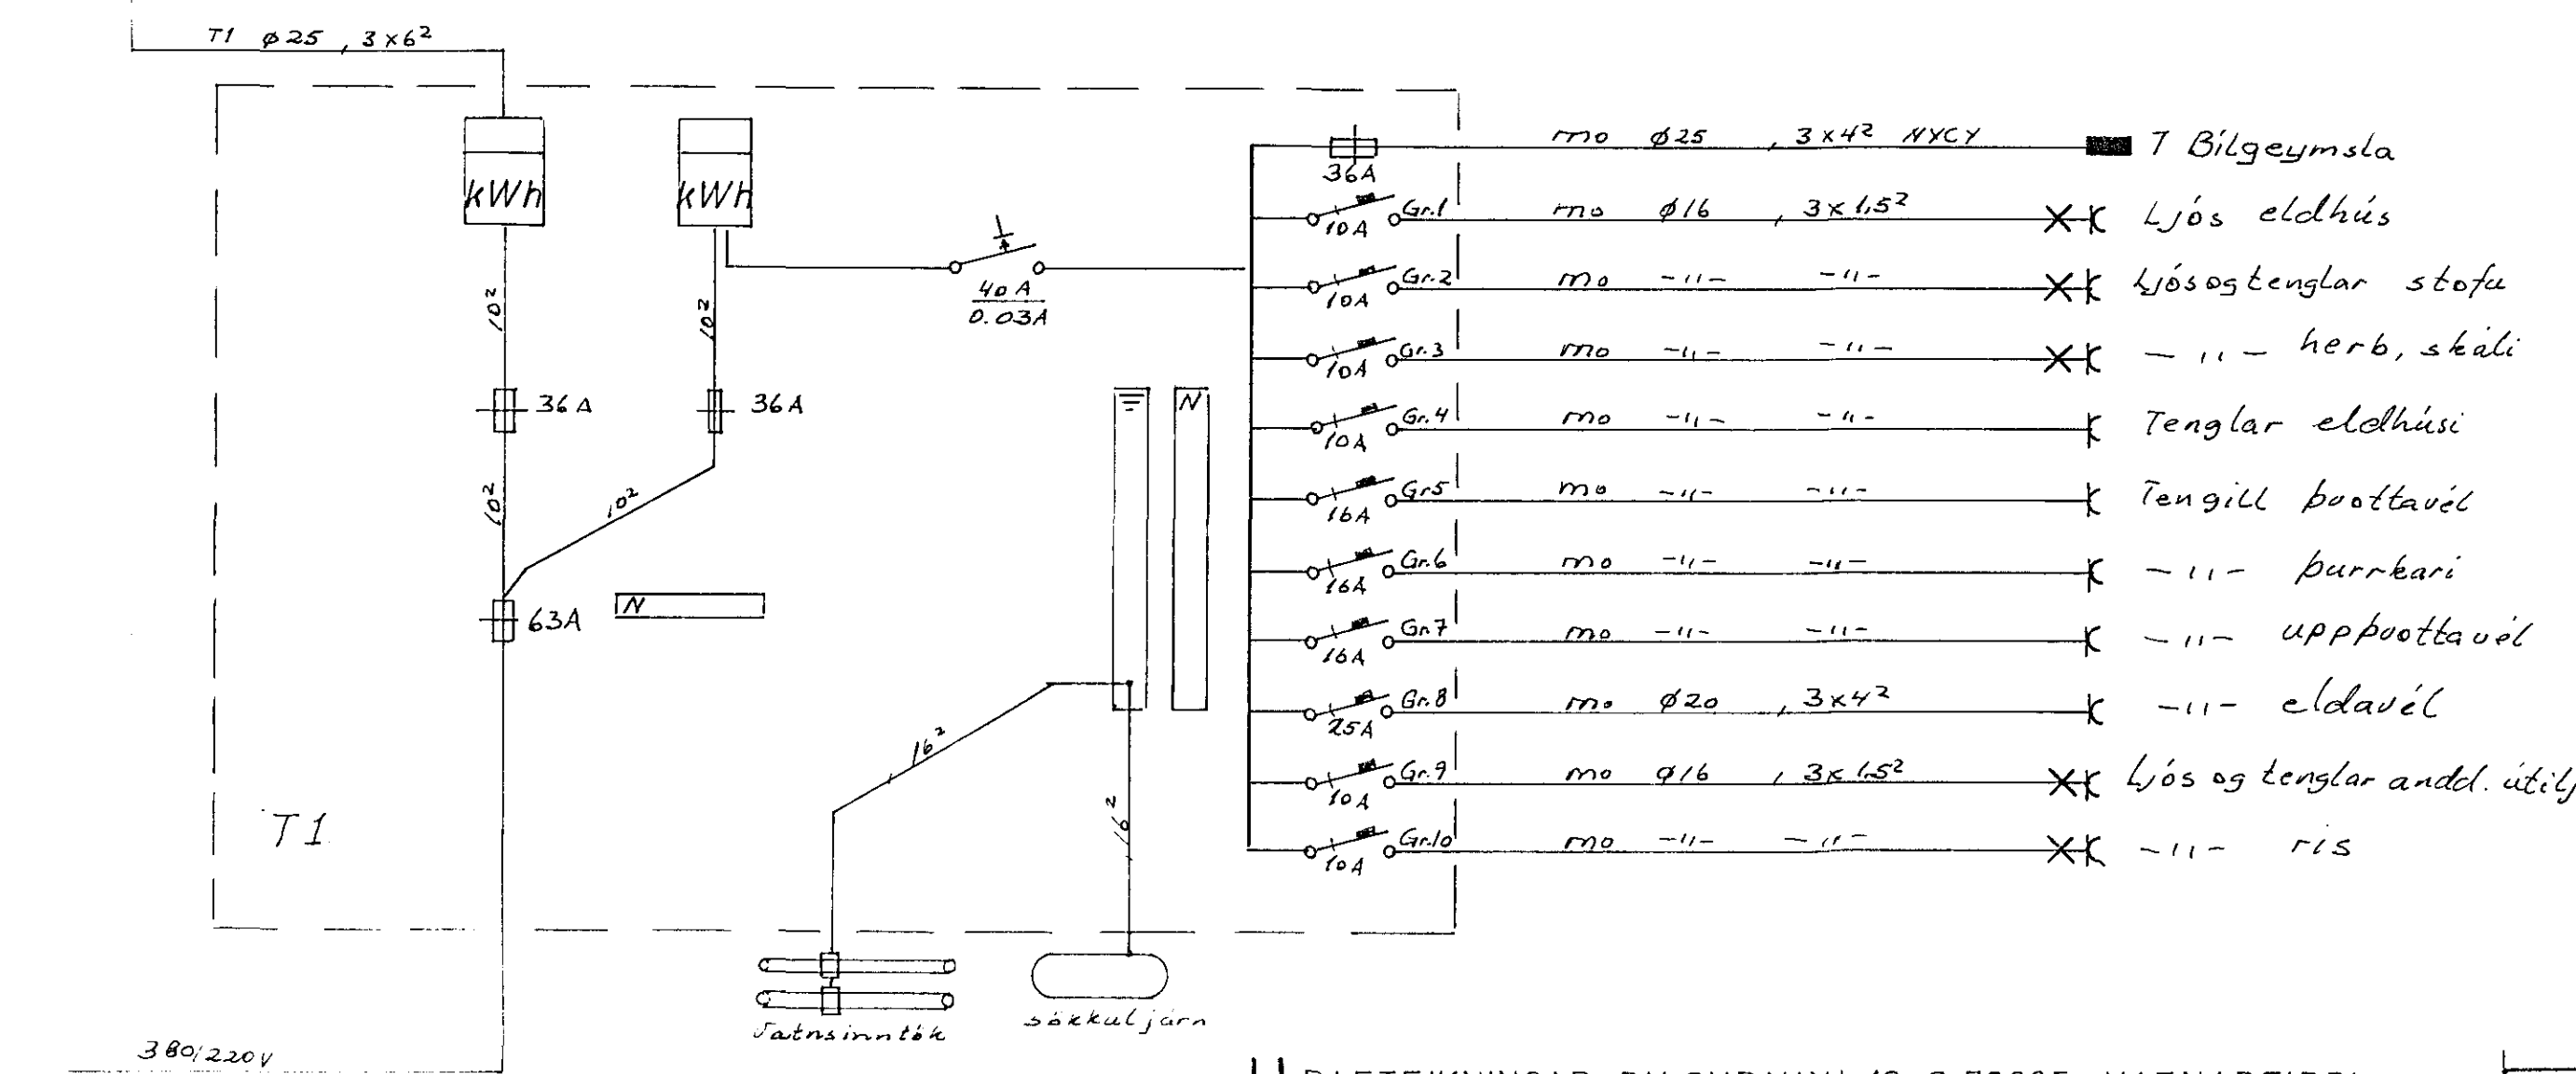
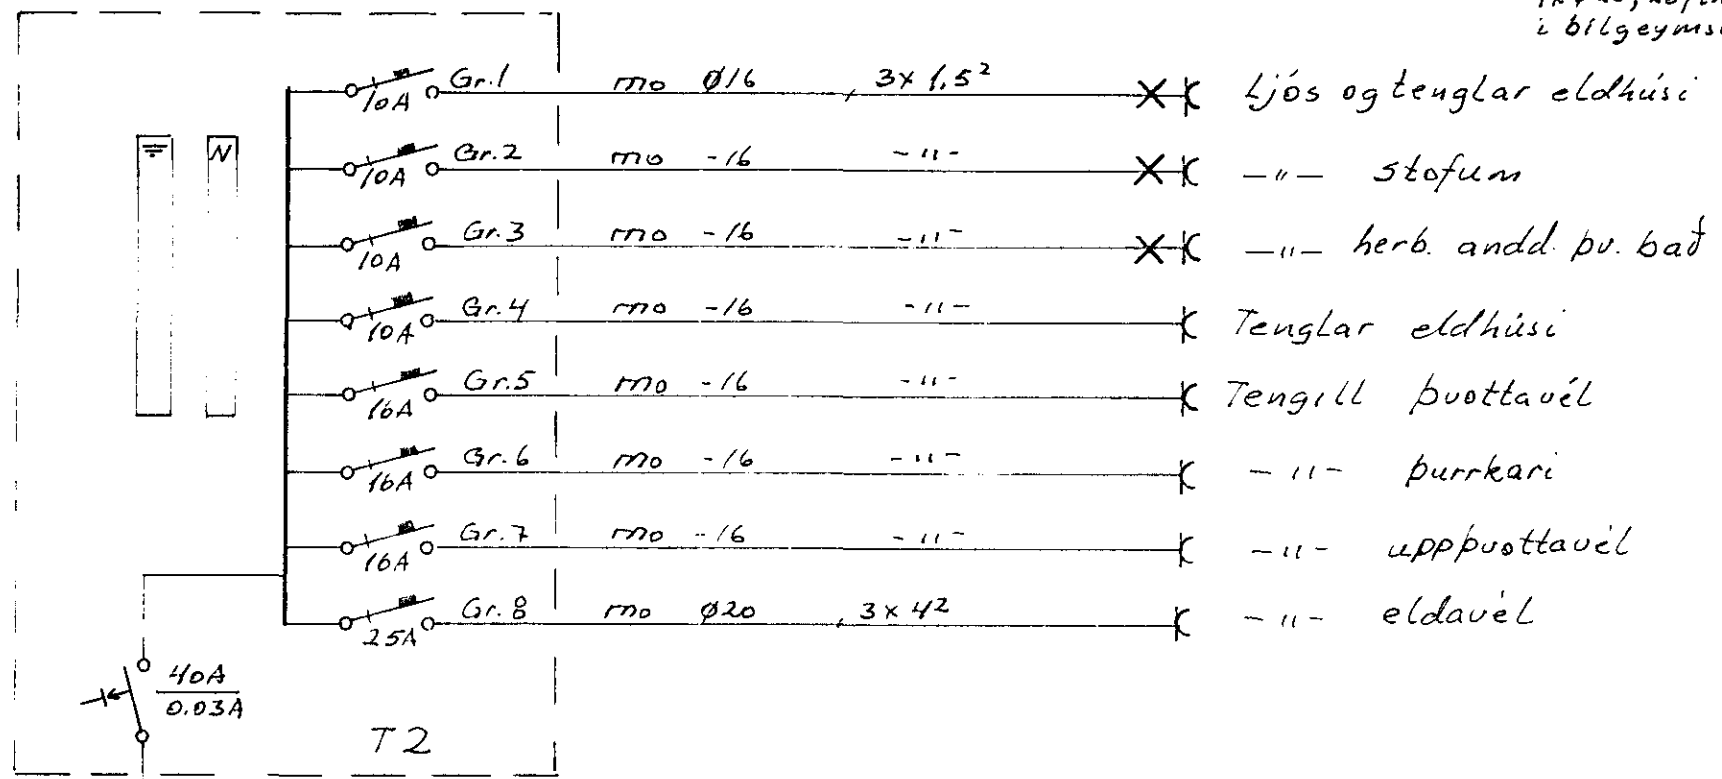
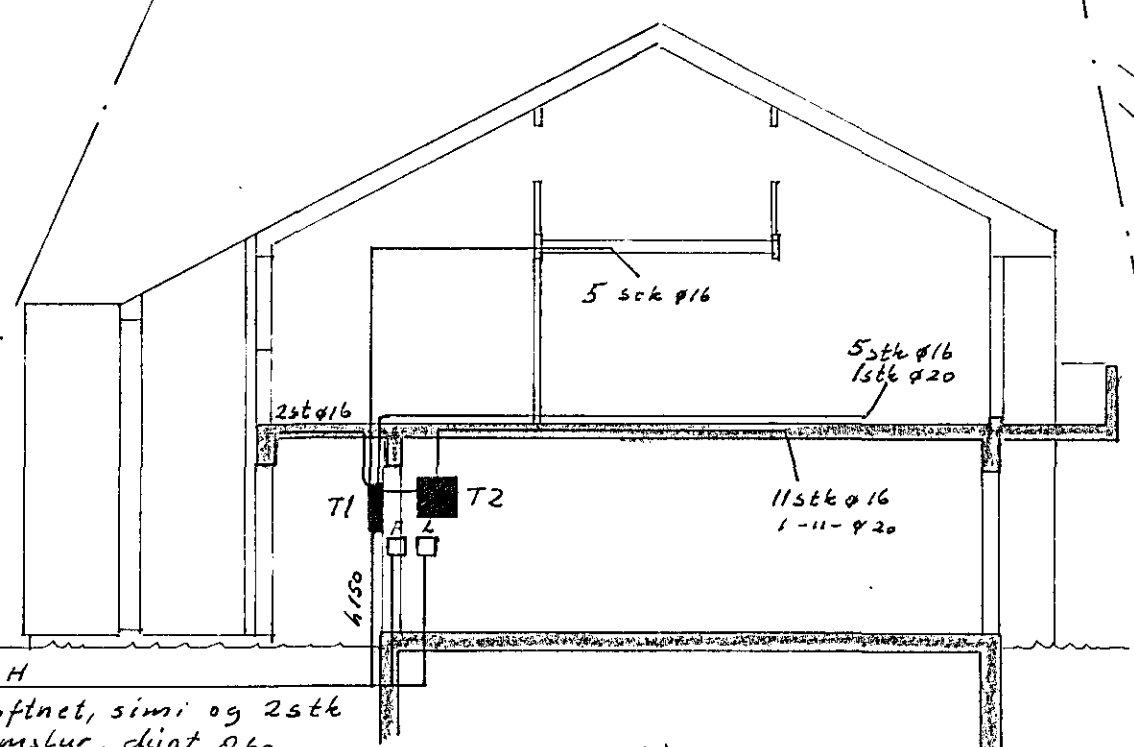


afstaða M.1:500

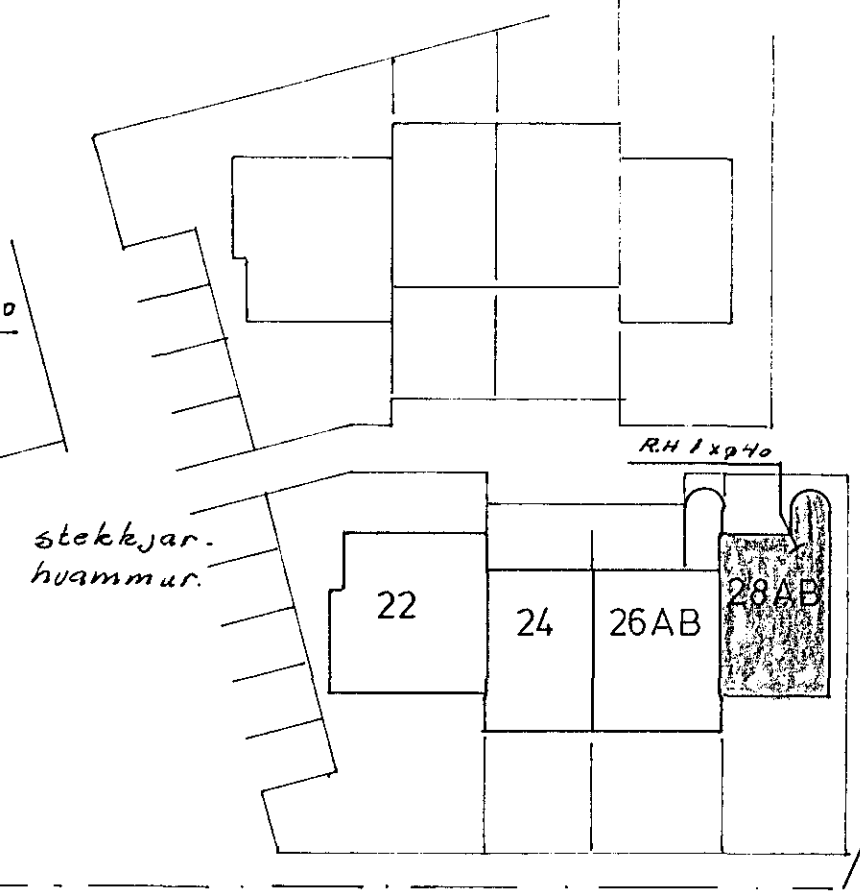

Mkv. 1:50

STÉKKJARHVAMMUR 28			
FRDR	DAGS.	NAFN	RAFLÖGN RISI, EINLÍNU AFSTÖÐU OG SNIÐ MYNDIR
TEIKN	okt 84	F. G. H.	
SAM			
Nr. 022 BREYTT okt 84 F.G.H.			KVARDI 1:500 1:50 1:100 MÁL.