

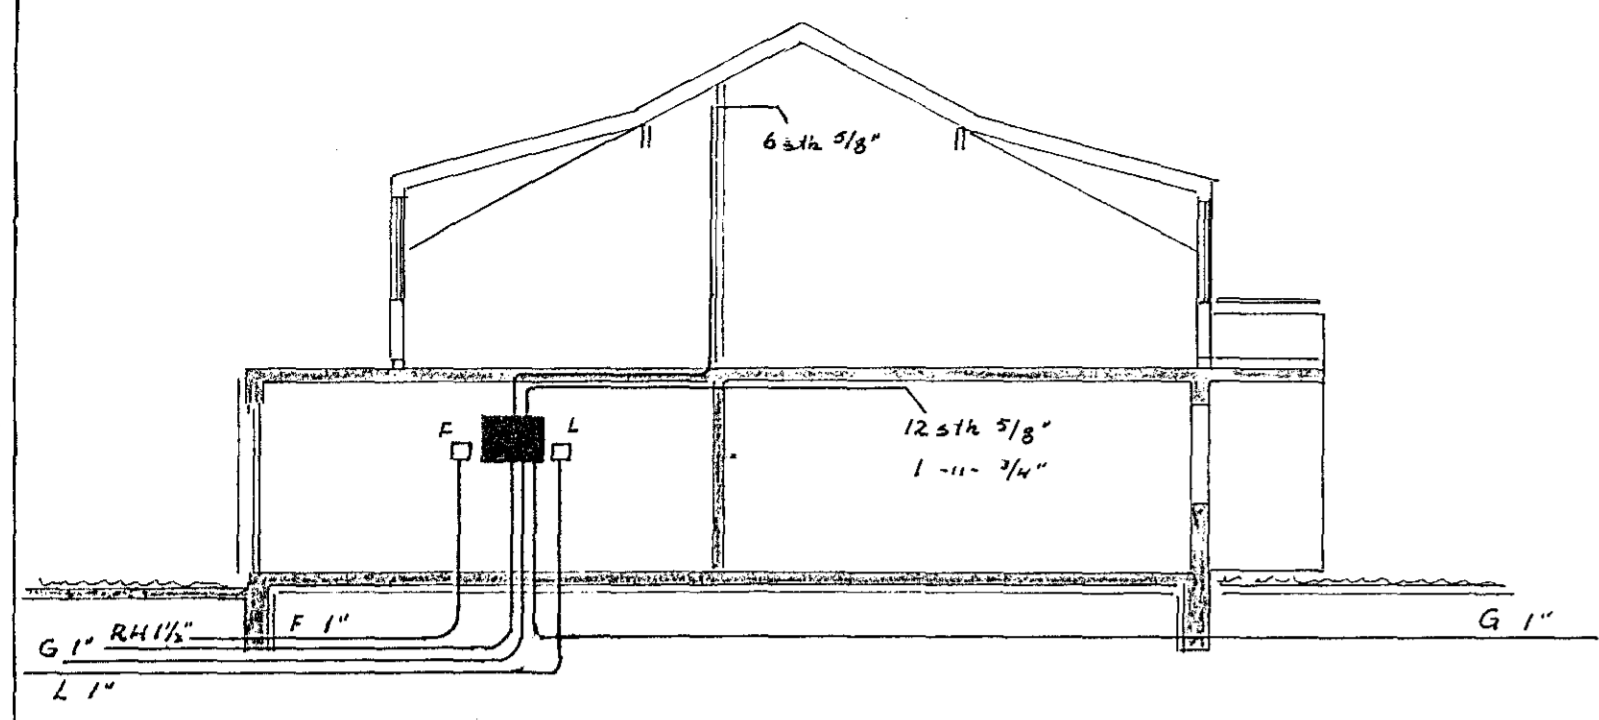


Inntök samþykkt 28.11. 1983  
 f.h. RAFVEITU HAFNARFJARDAR  
*Pilbert Kristjánsson*

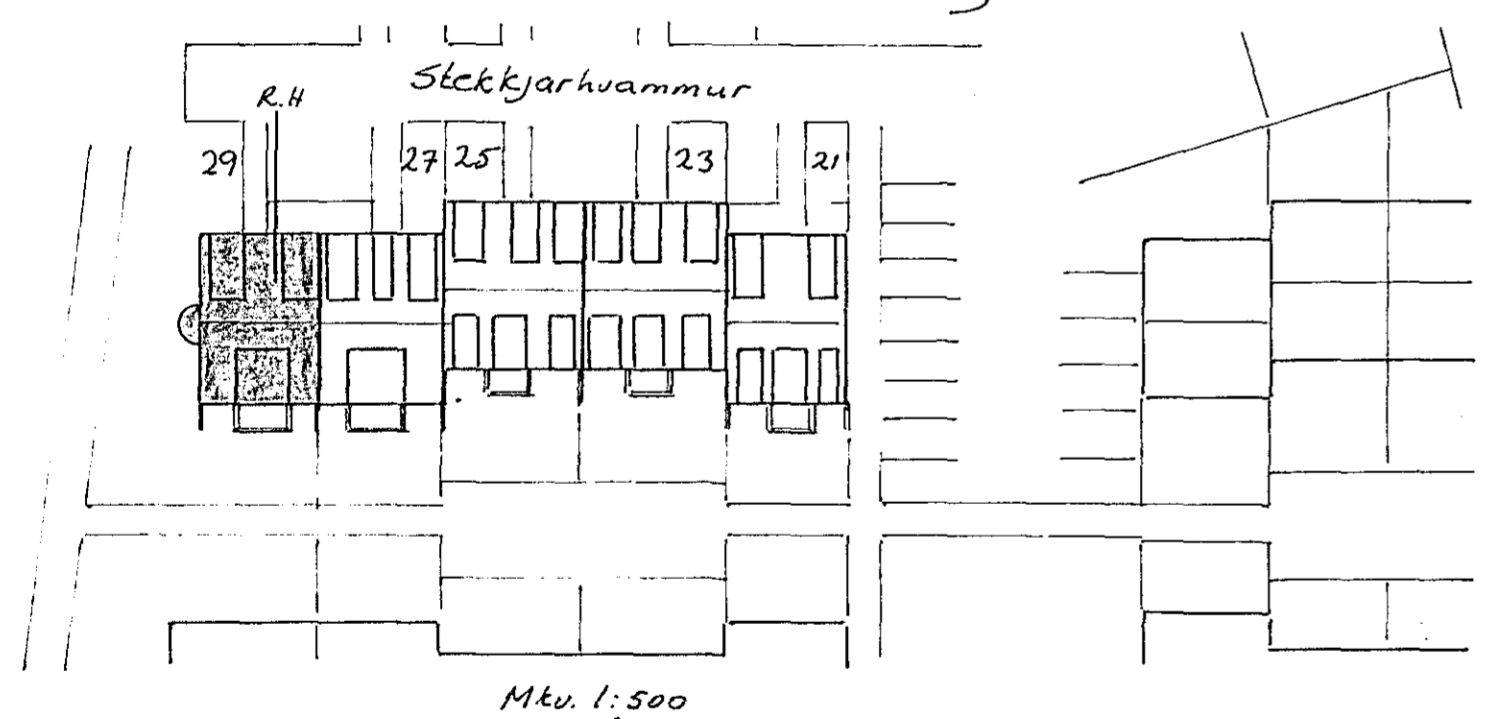


Mkv. 1:100

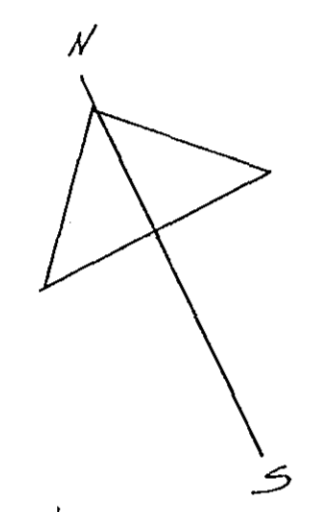

Skýringar:

Málstraumur rofa og tengla sé 10A  
 Pípur 5/8", vír 1.5<sup>2</sup>  
 Höð rofa sé 110 cm frá fullfrágengnu gólfi  
 Höð tengla sé 20 cm " " } nema annars sé getið  
 Tafla sé nr 114 J.B.P. eða samsvarandi  
 Bindla skal saman kalda og heitavattsinntök.

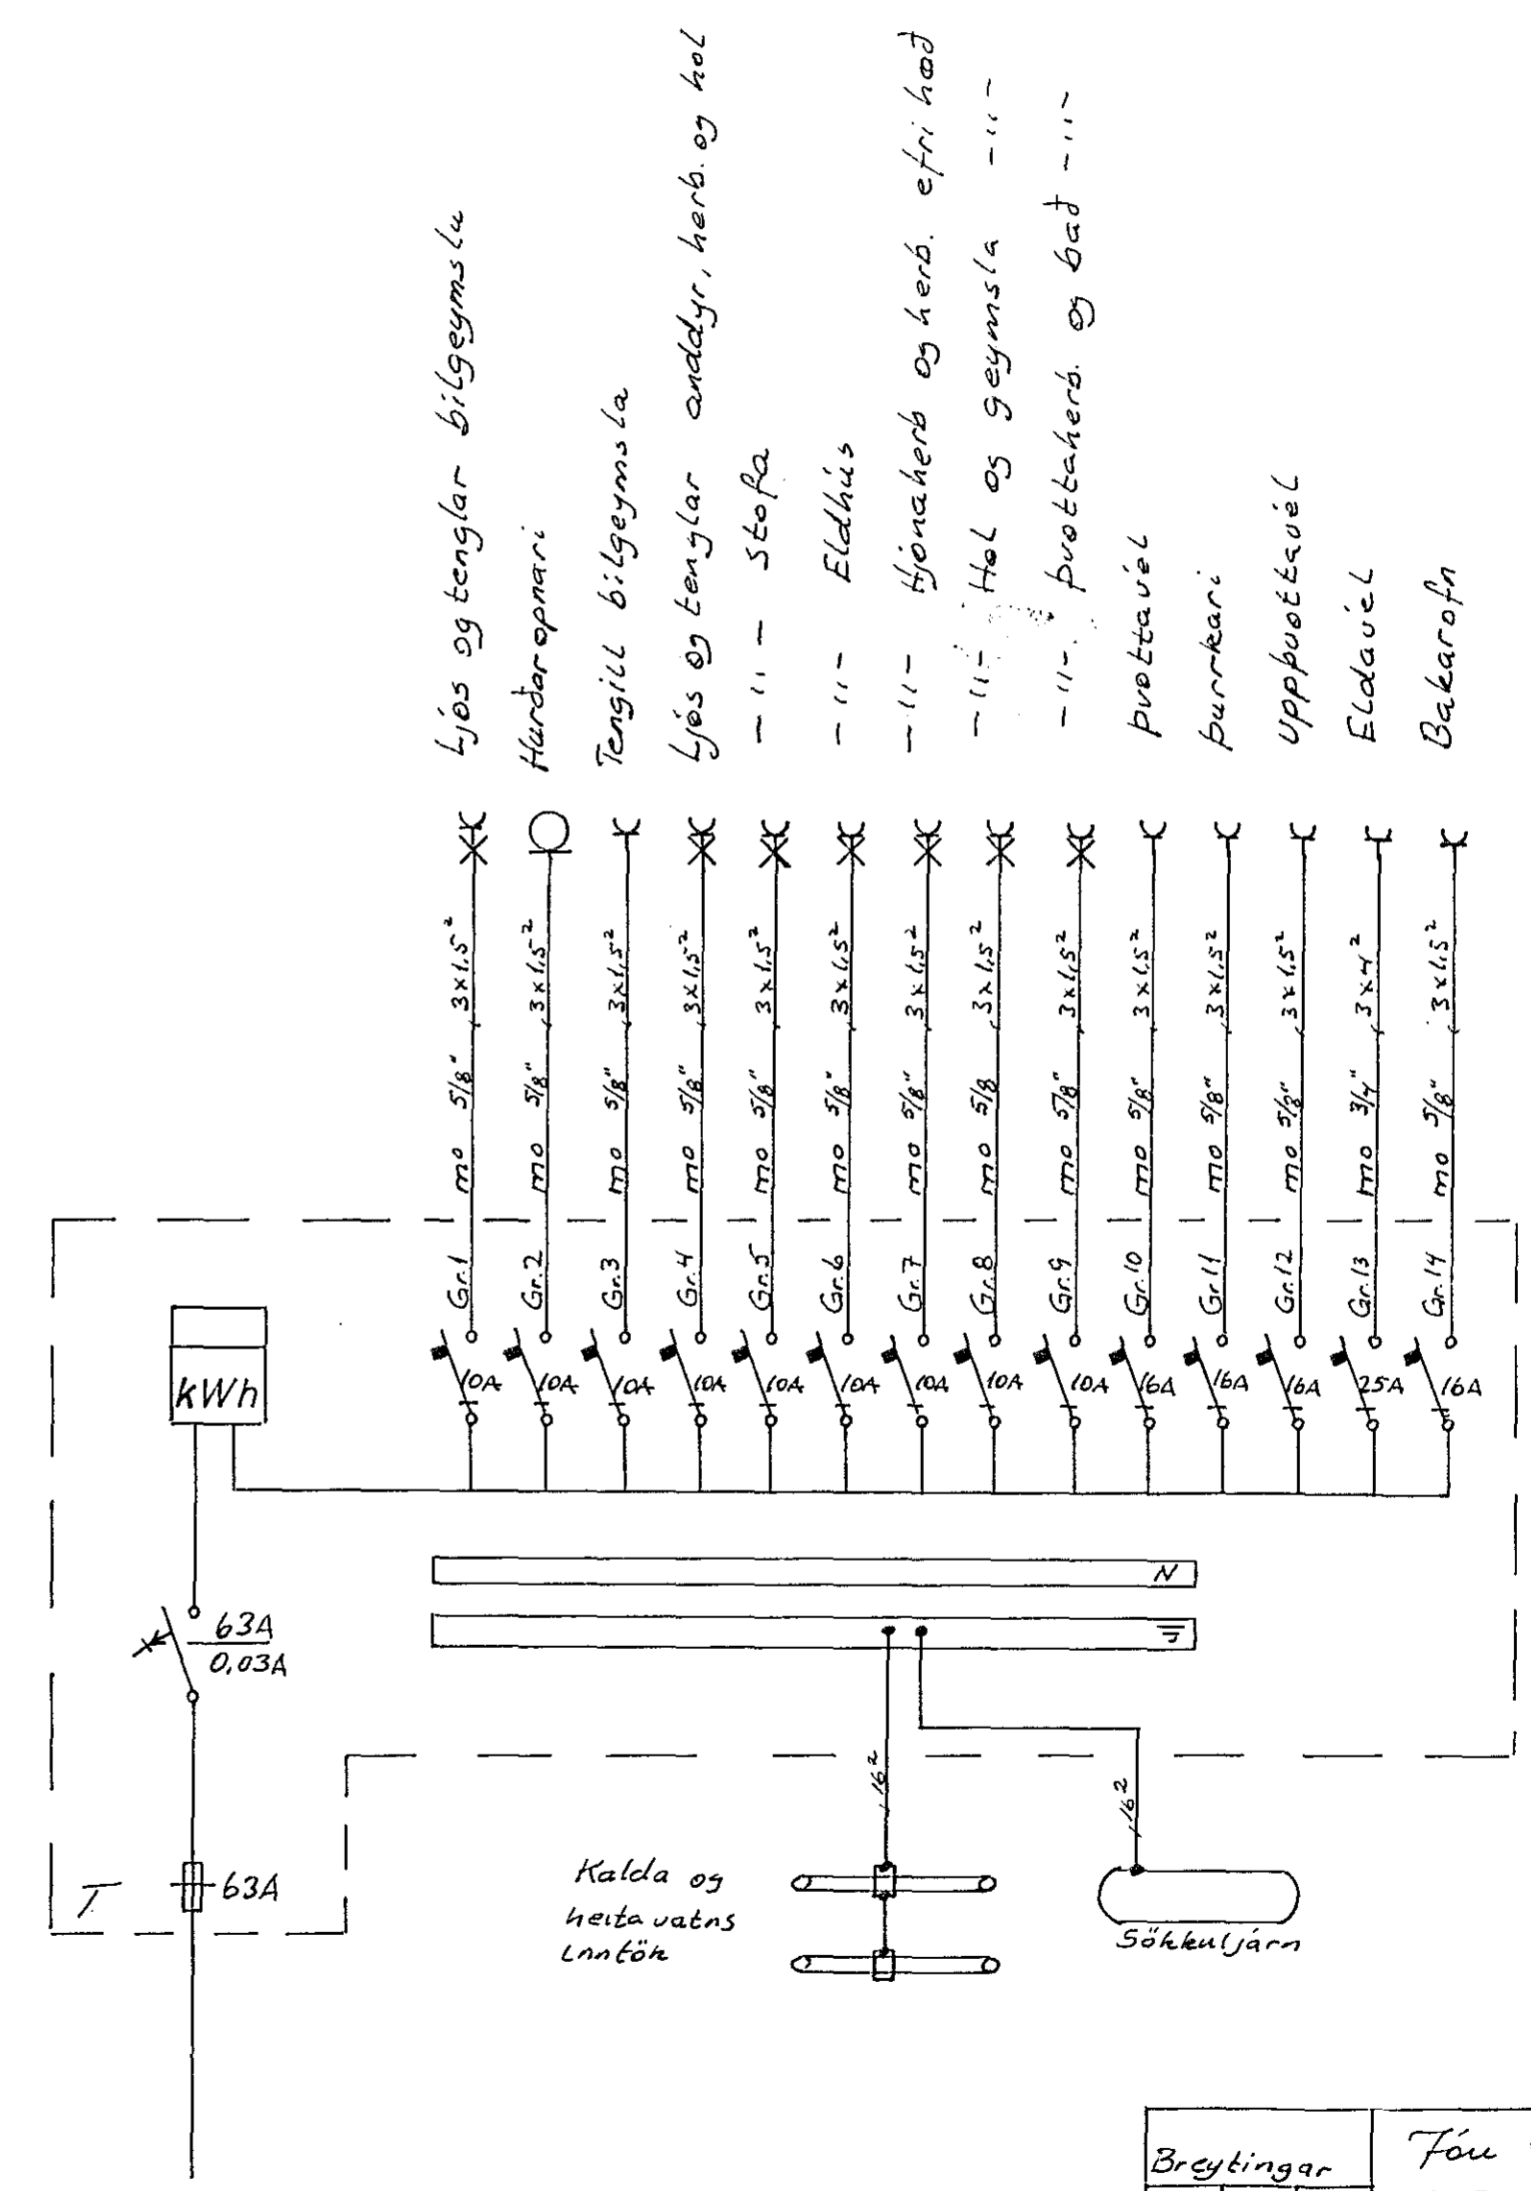

2122

Breytingar			Fou 9. Hermannsson	
No	Dags	Nafa	S. 54160	
			Steekjarhvammur 29.	H. F. G. H. S. 7 E.
			Eiðlinu, a flötödu og	M 1:500, 1:100
			Þverkurðarmynd	Blað 1 af 2
				Mai 1982
				F. G. H.