
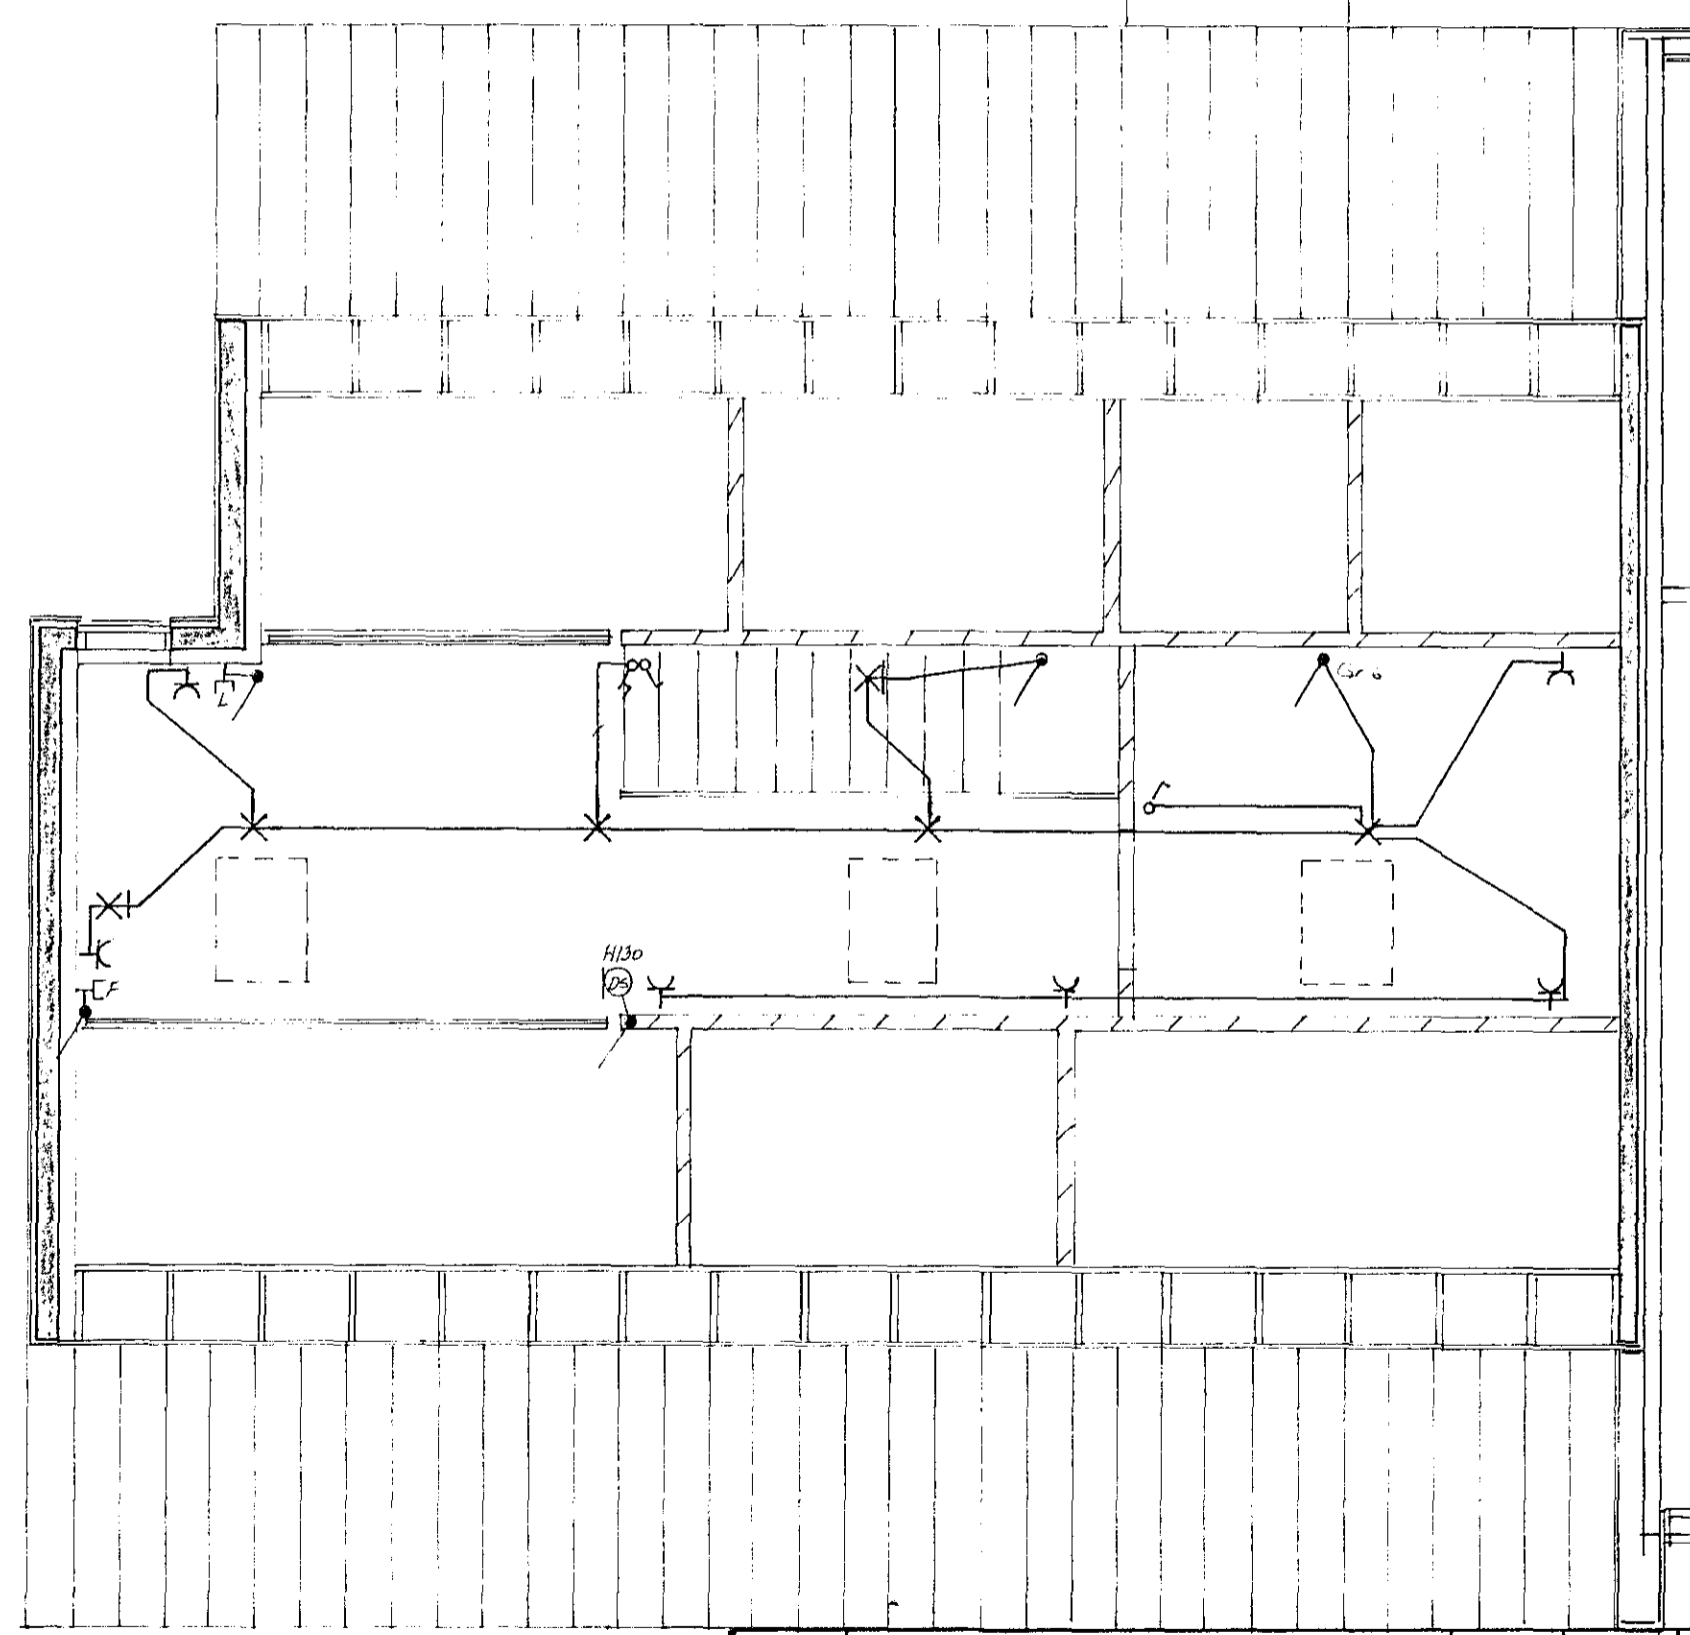


Húsvéita nr. 2302 Teikning nr. 2172  
 Samþykkt þ 16/8 1983  
 Íh. RAFLÖGN H. NKR-J. R. DAN.  
 Albert Mústinnsson  
 Elftættisráðgjafi

26.8. 1983  
 Albert Mústinnsson

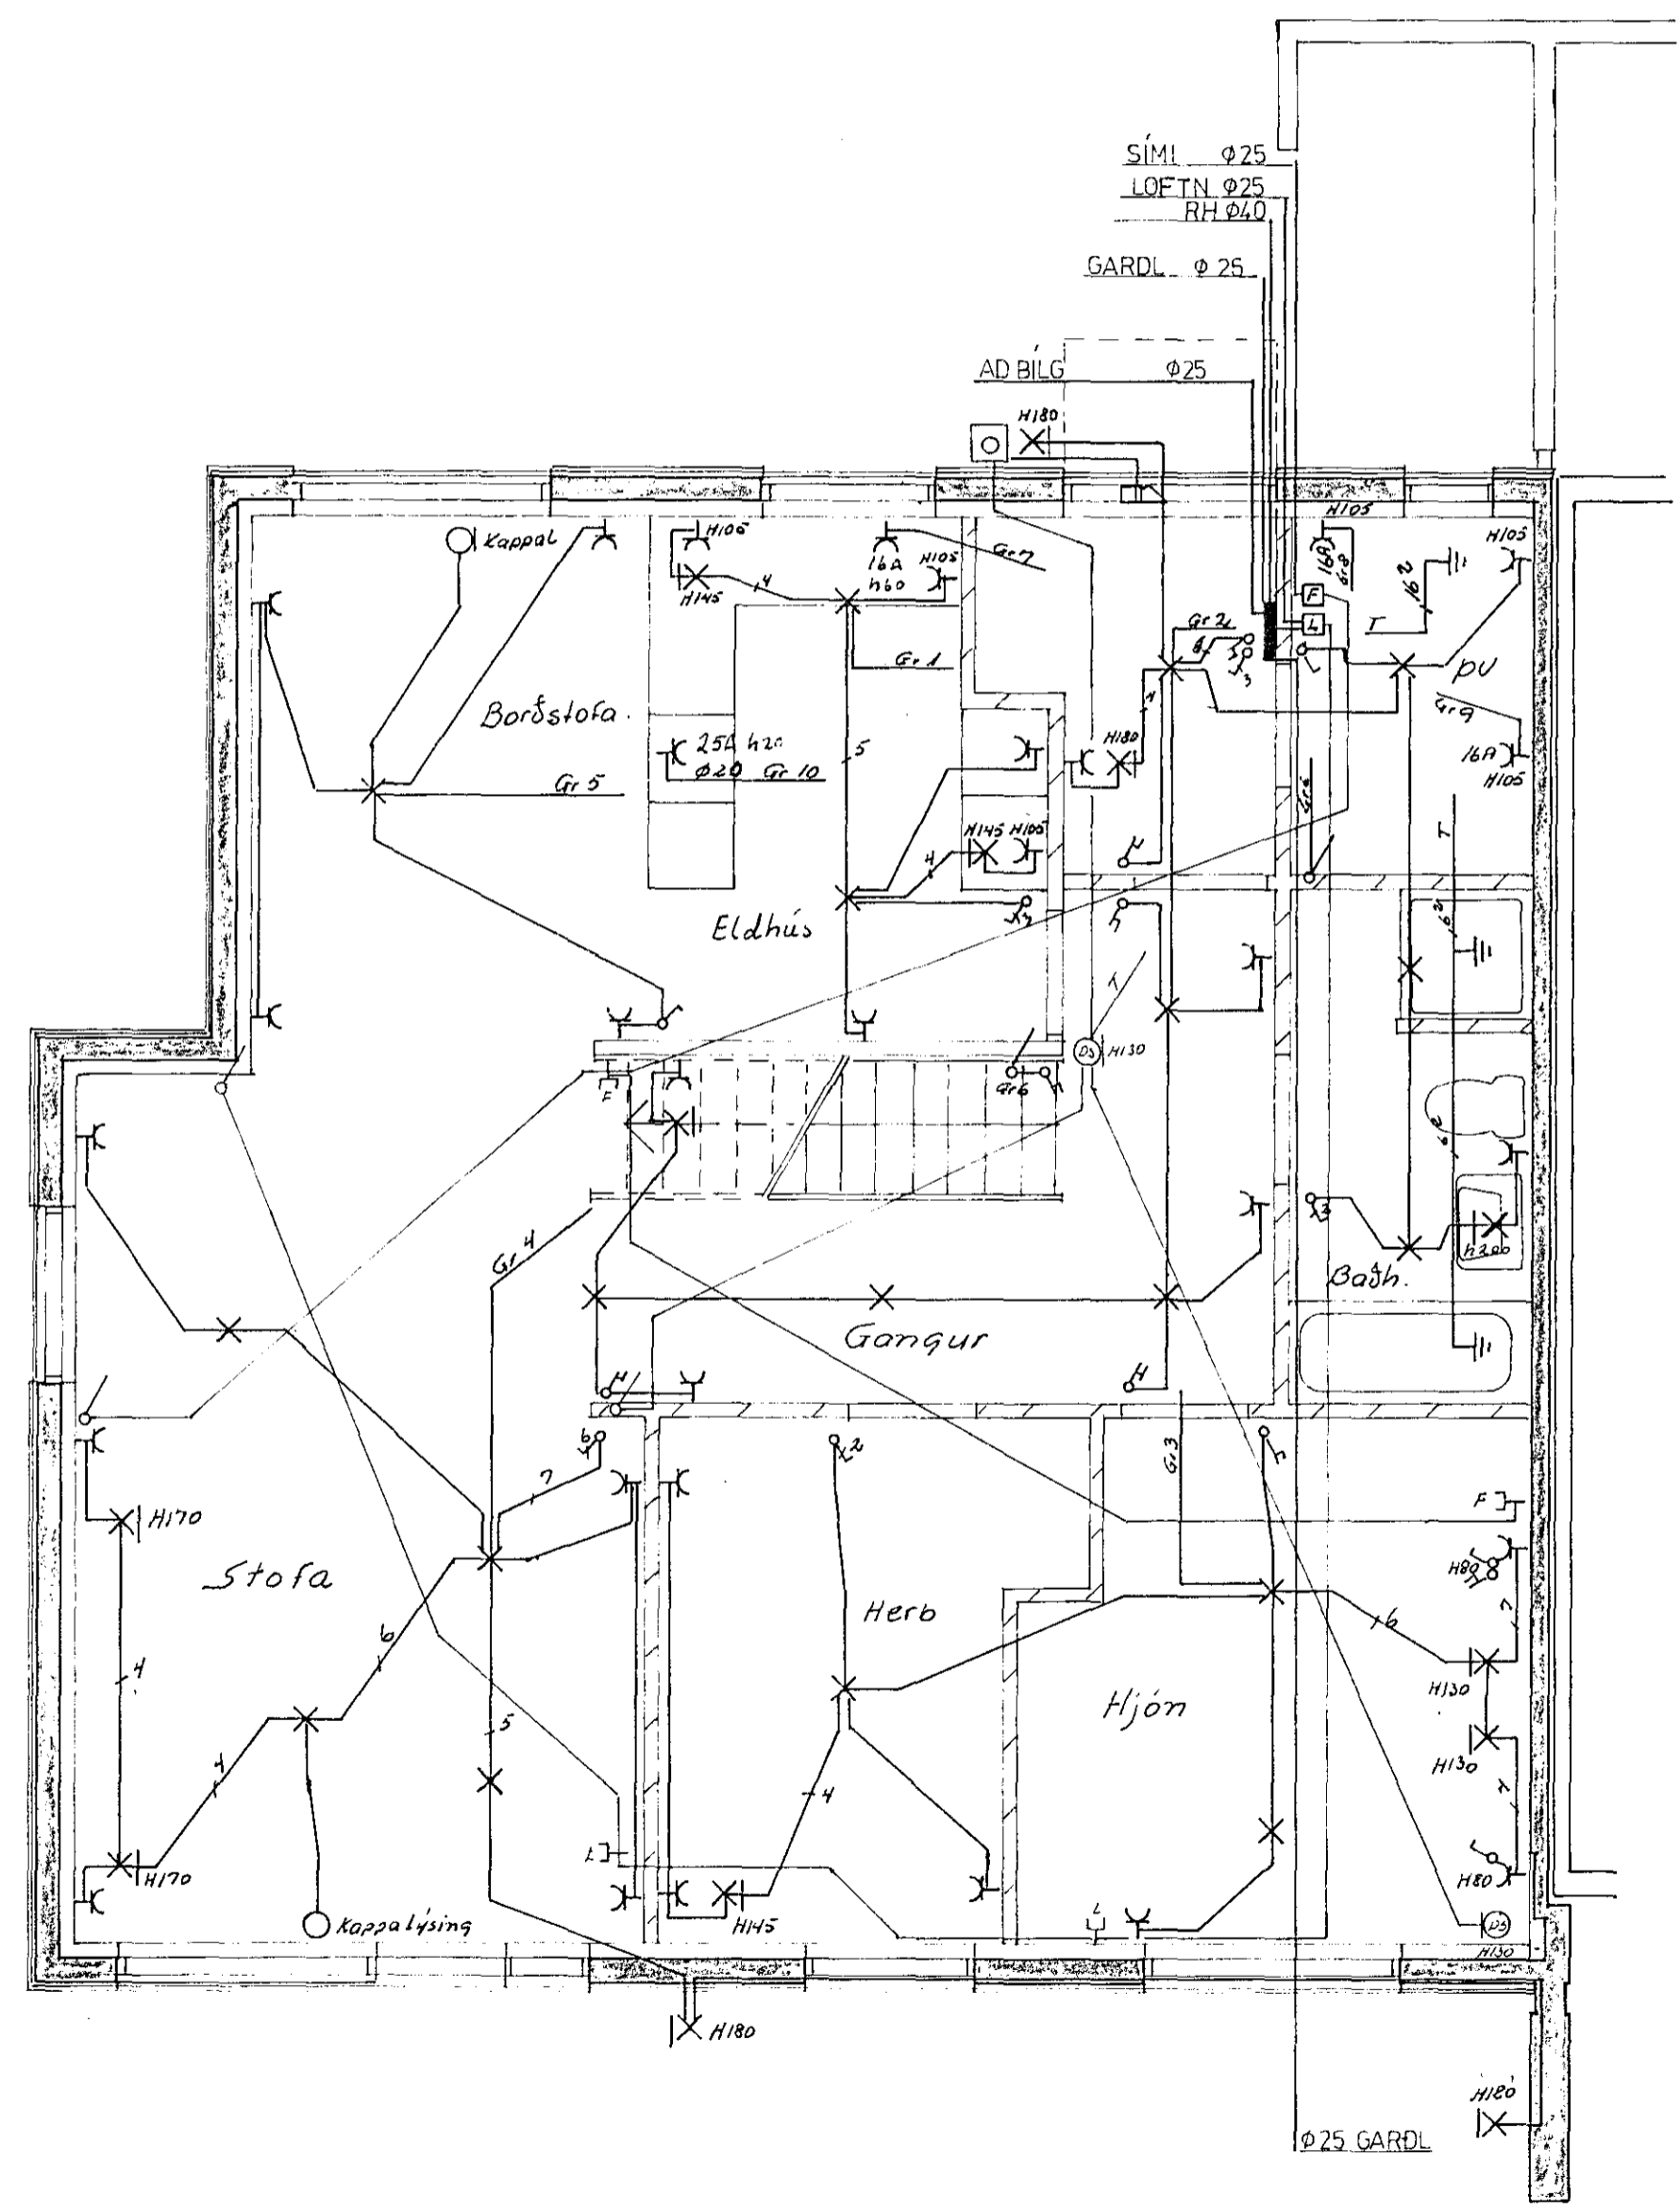

2172

NR.	BREYTING	DAGS	BR.
<b>STÉKKJARHVAMMUR 2</b>			
RAFLÖGN 1 HÆÐ OG RIS			
HANNAÐ	JGH		
TEIKNAD	TE		
DAGS	07 '83		
BLAÐ	1 AF 2		
KVARÐI	1 : 50		
VERK NR.	053		

1011 09 1011 3. 5460 09 52825