
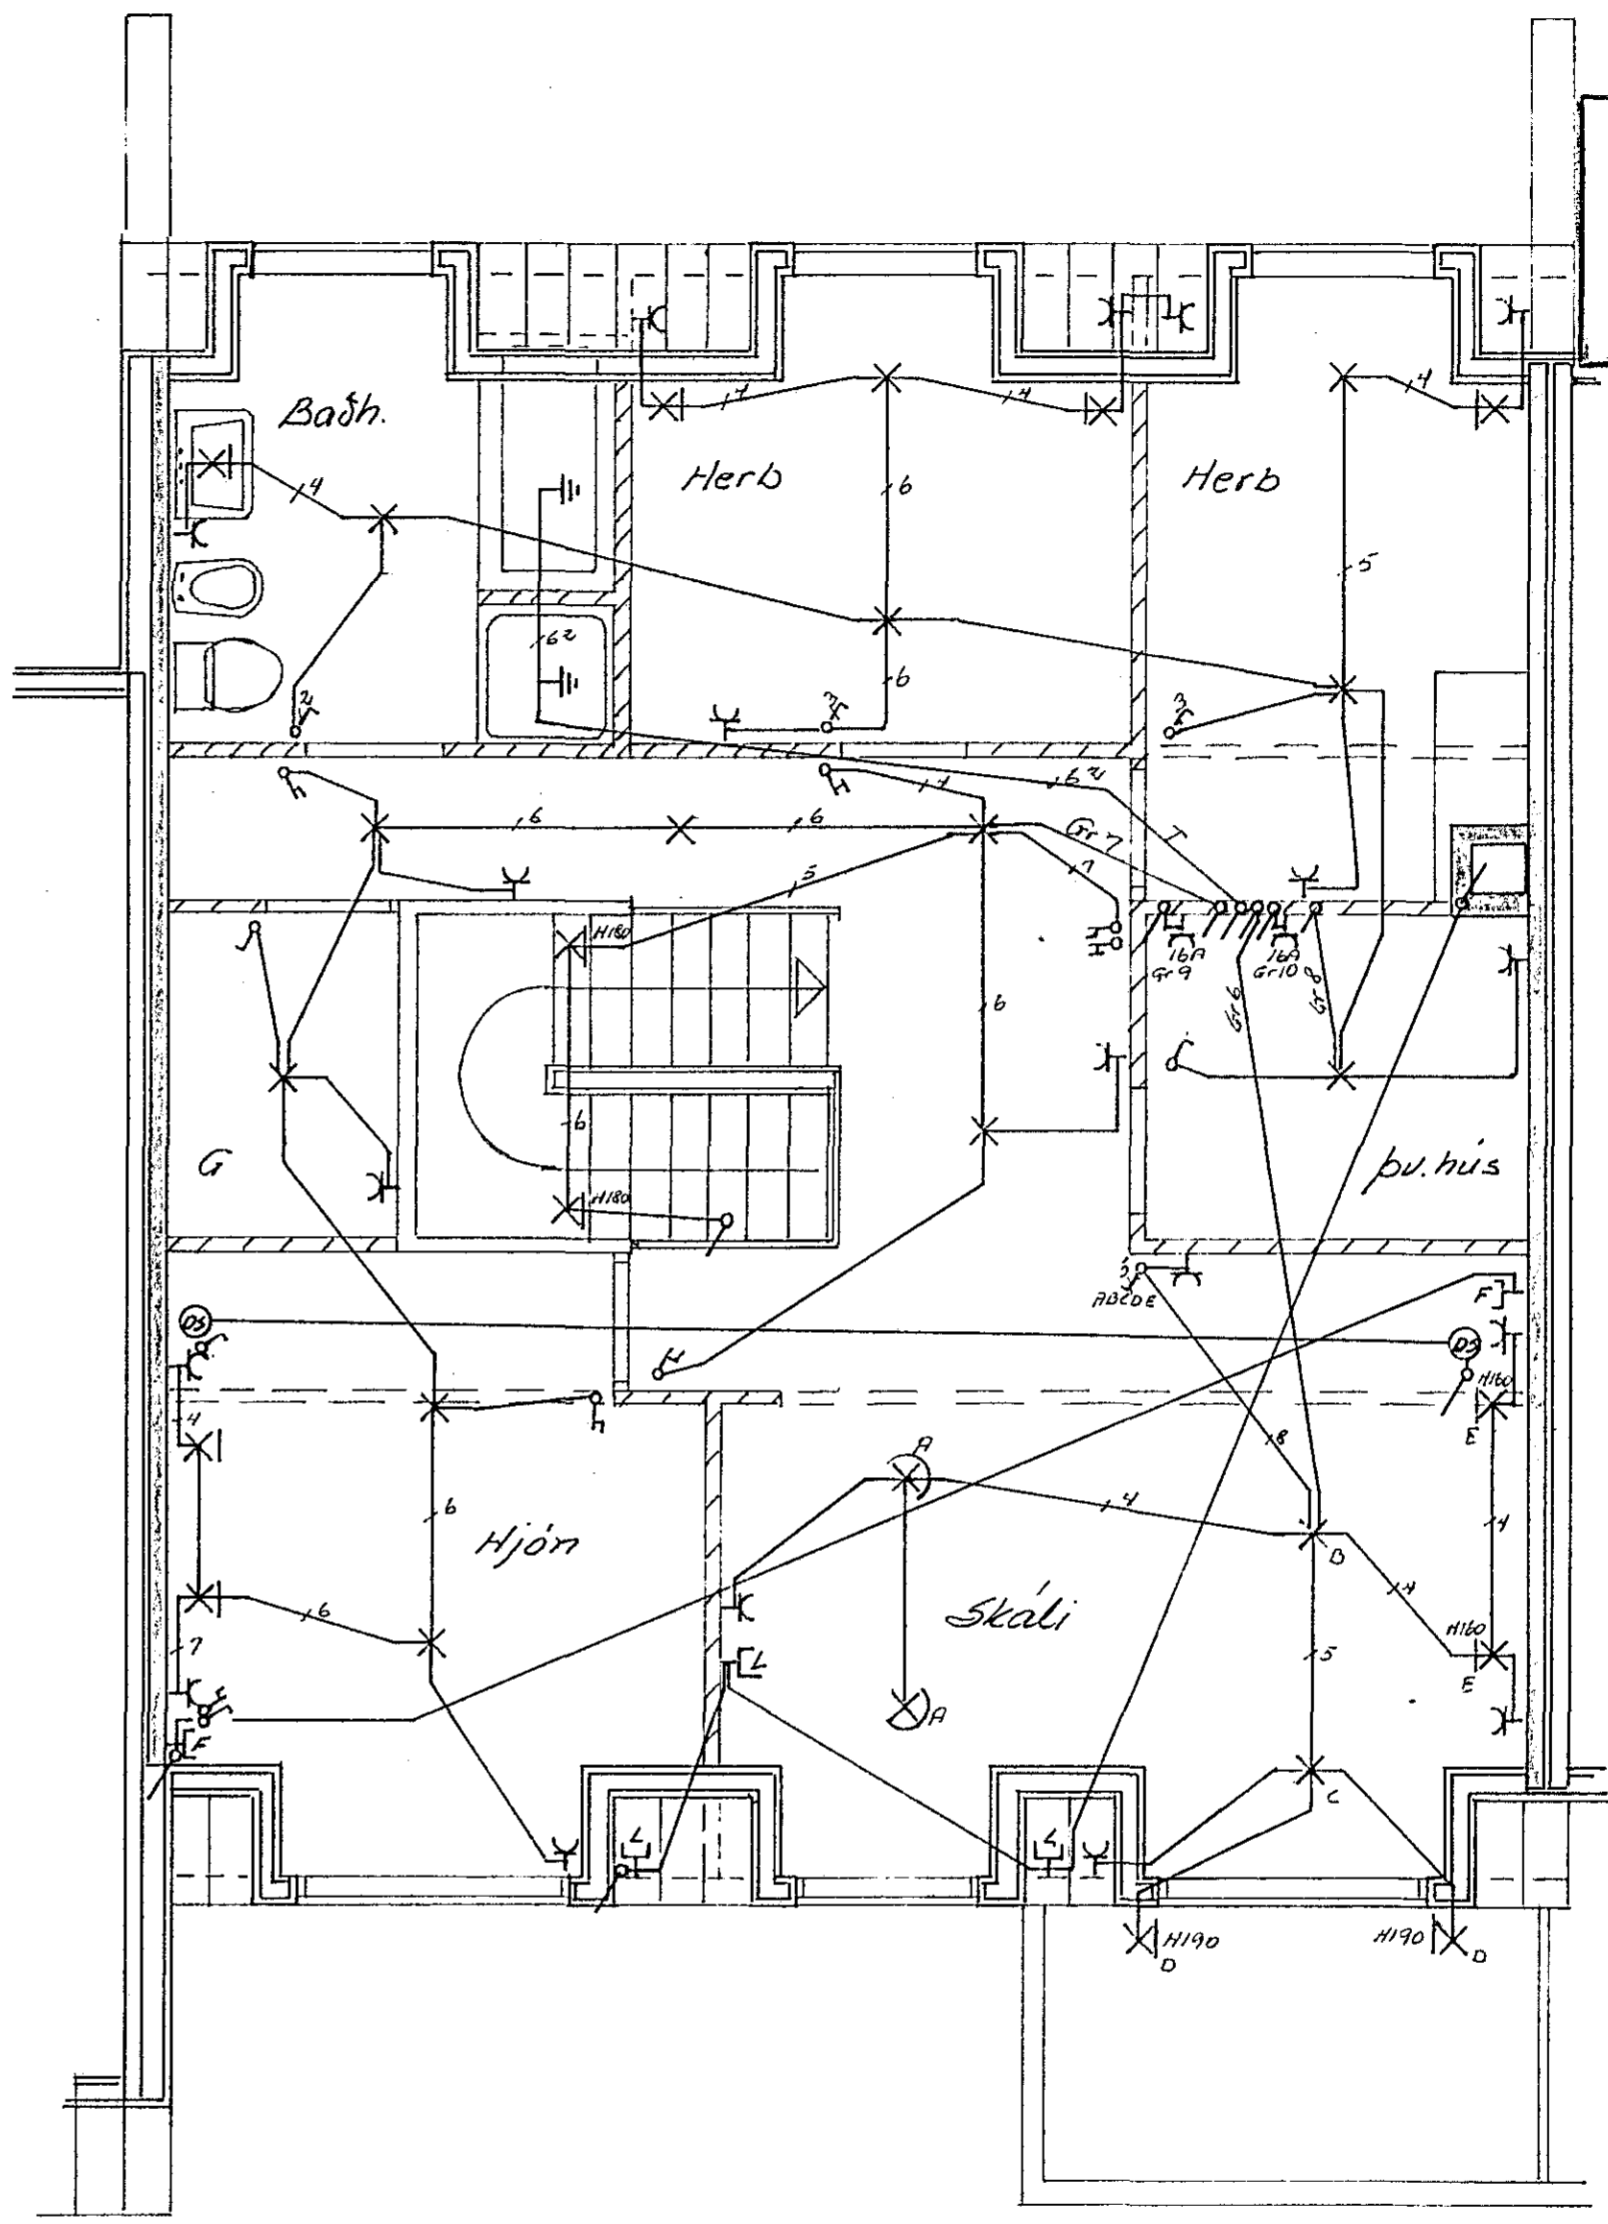


Húsvéita nr. 585- Teikning nr. 2098  
 Samþykkt þ. 15. 11. 1982  
 f.h. RAÞVEITU HAFNARFJARÐAR  
*Árni L. Árnason*  
 Eftirlitsmaður raflagna

Inntök samþykkt 10.11. 1982  
 f.h. RAÞVEITU HAFNARFJARÐAR  
*Pálent Árnason*

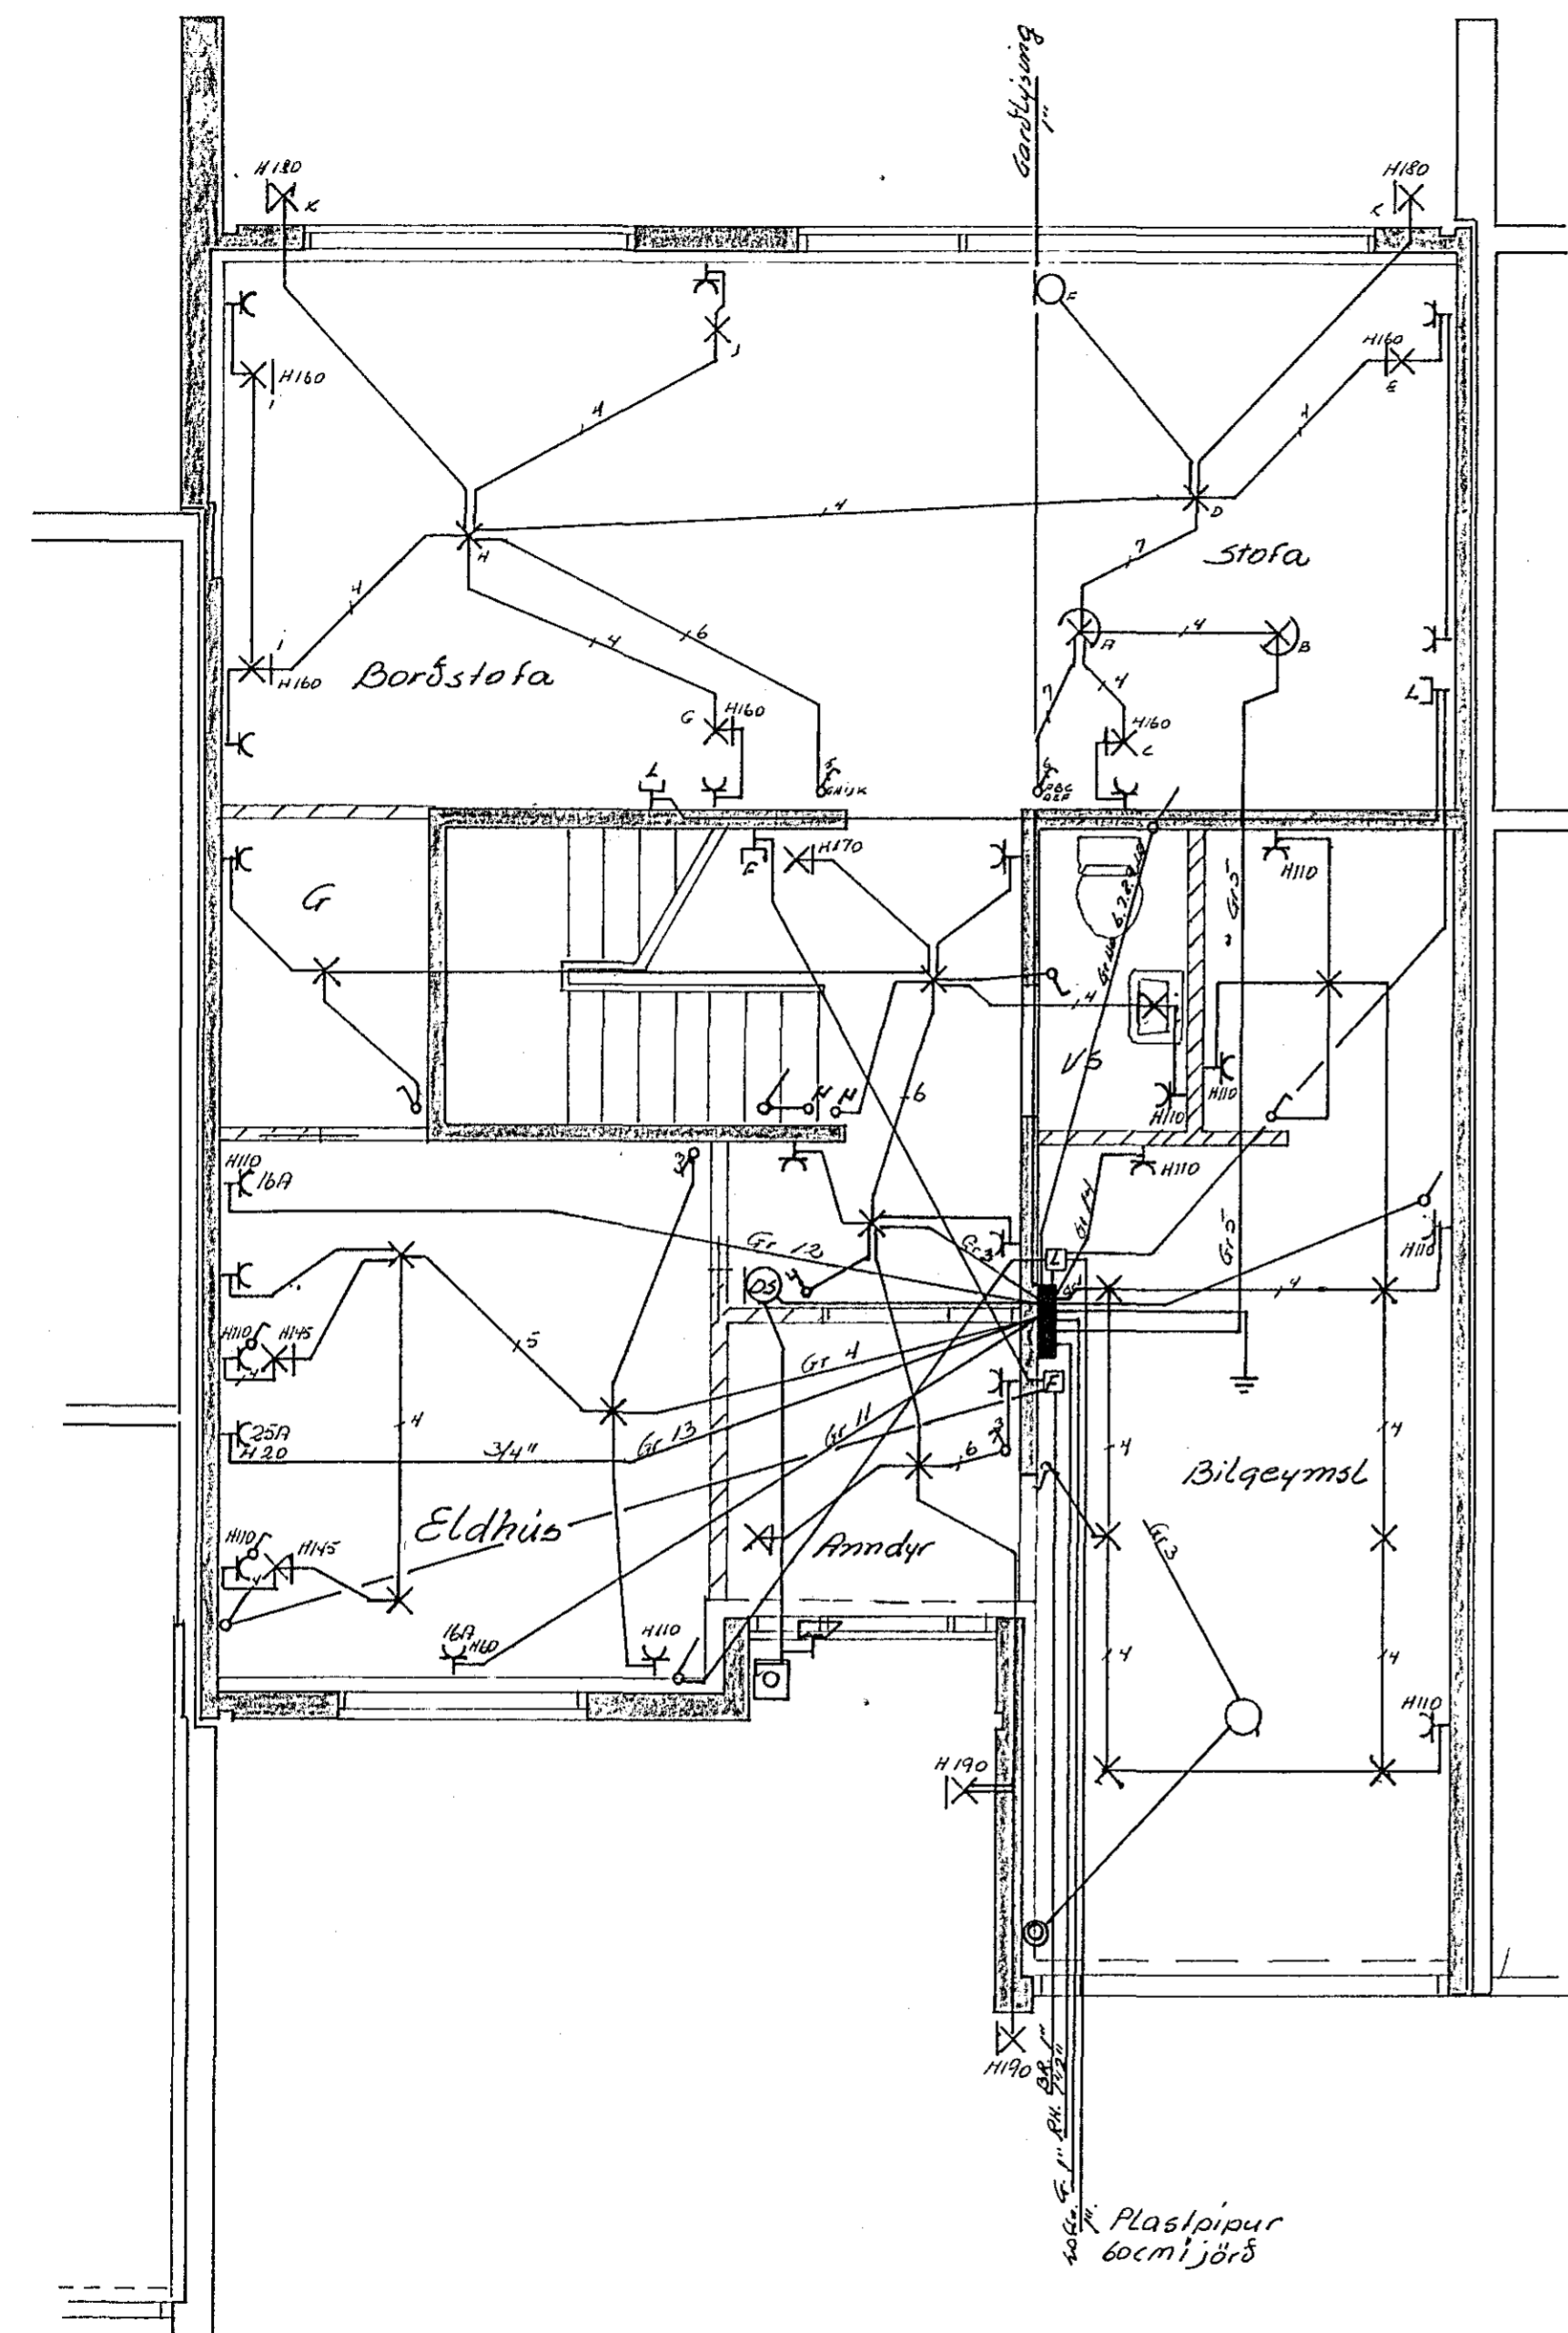

2098

Breytingar	Jens Ewertsson. S. 52829	
NR	Dag.	Naln
		Stekkjarnuammur 33
		Raflagnateikning
		H.K. T.K. S. 76
		Mál. 1:50
		Bl. 1 af 2
		Mai 1982
		76. GF