

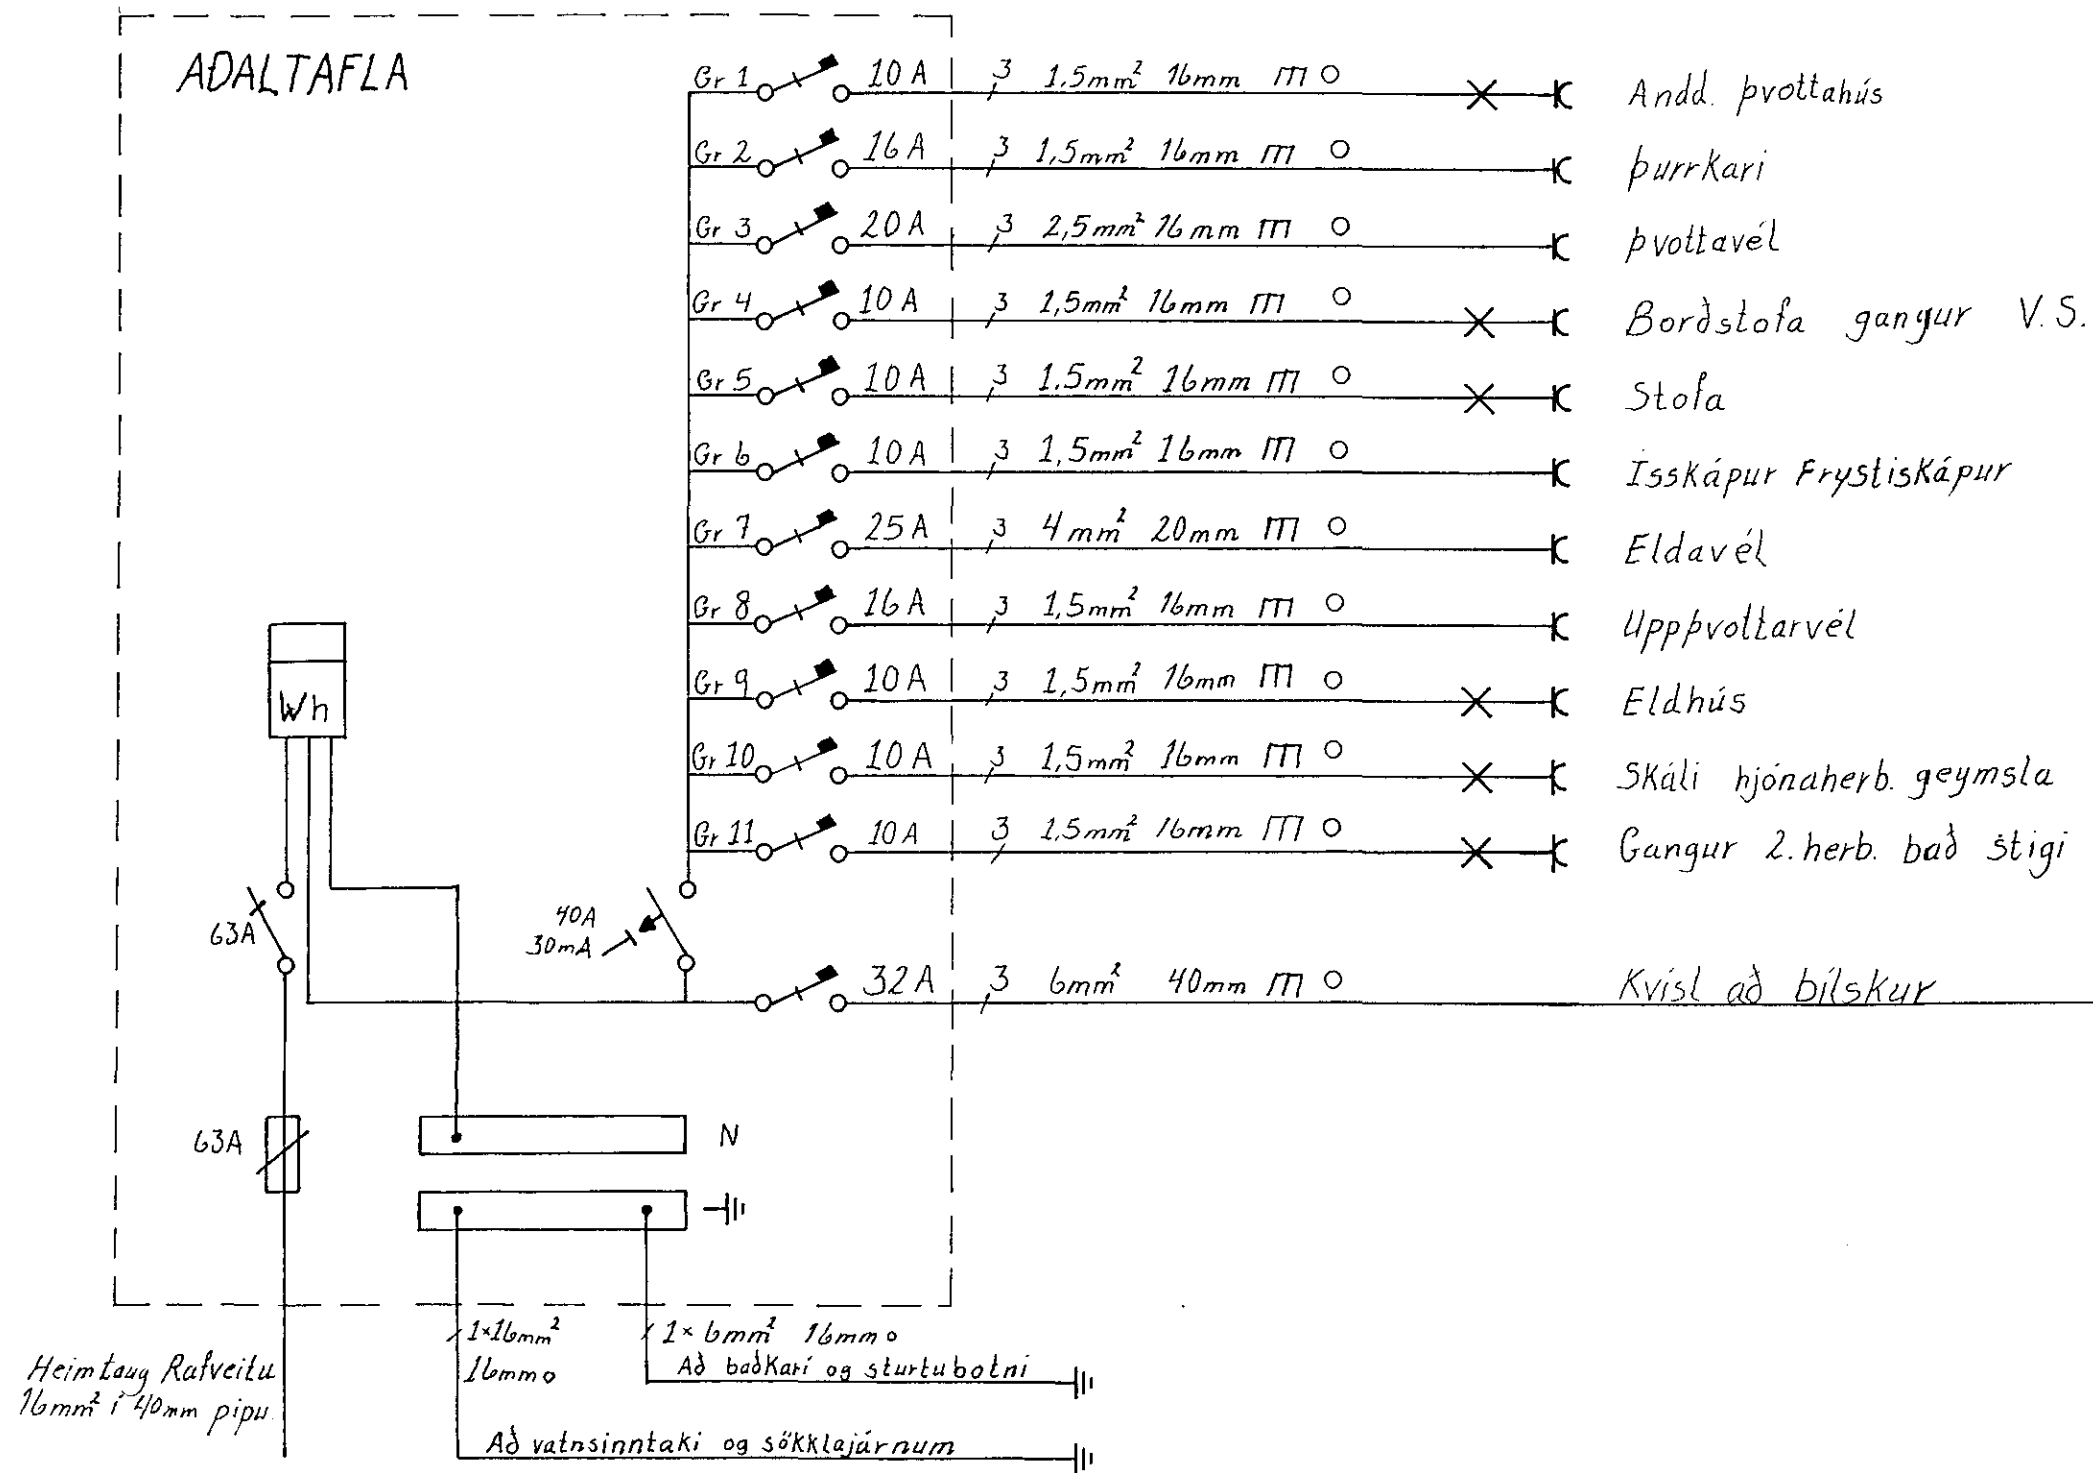
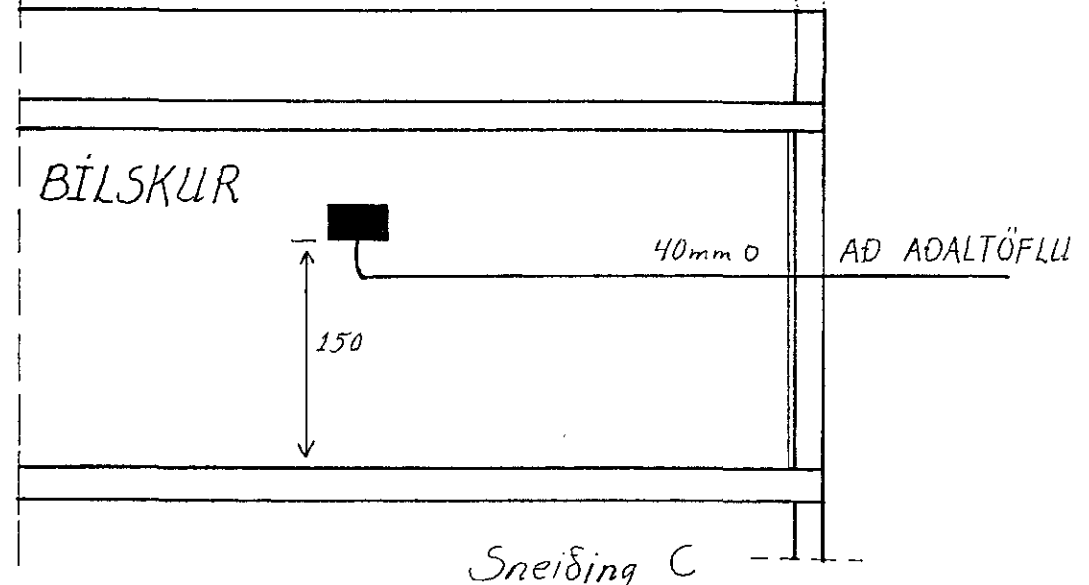
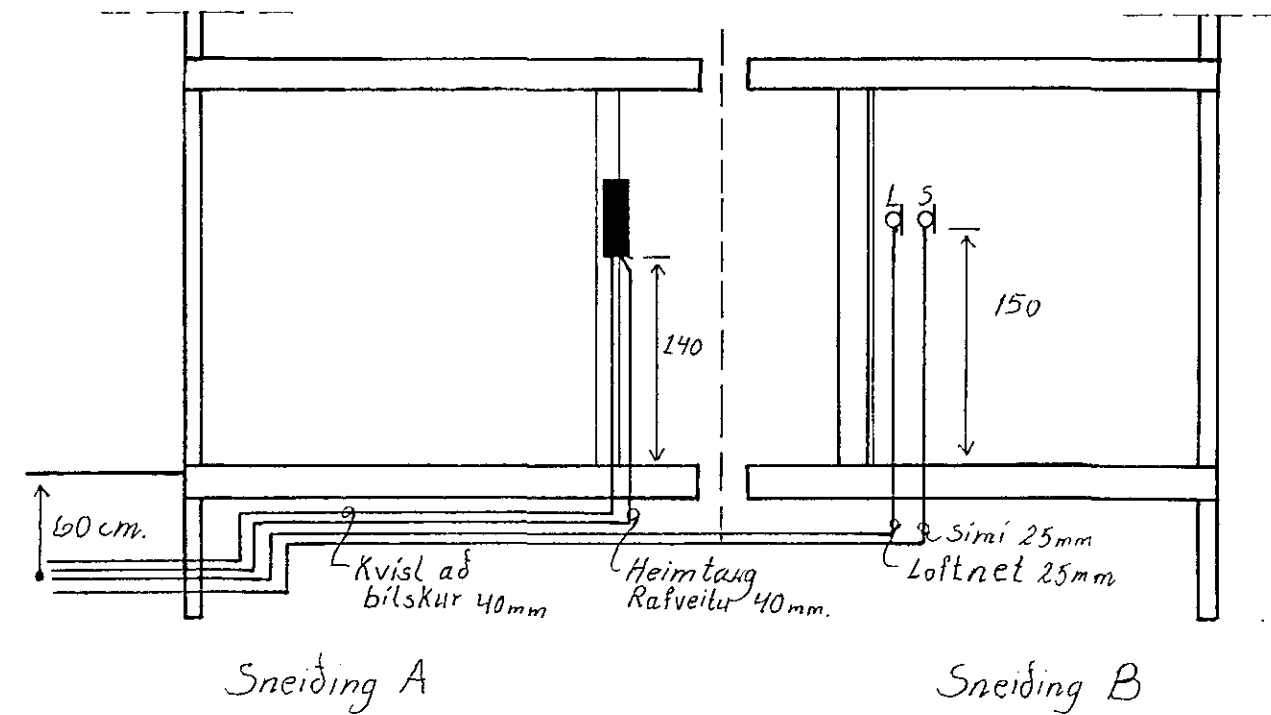


ADALTAFLA

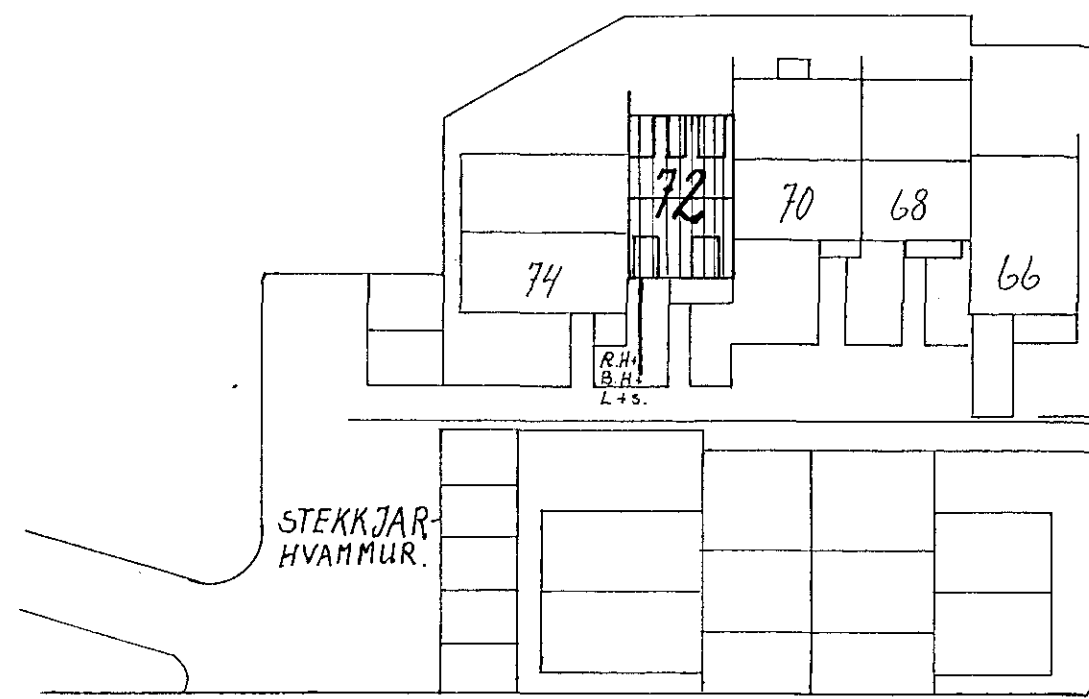

TAFLA I
BÍLSKUR

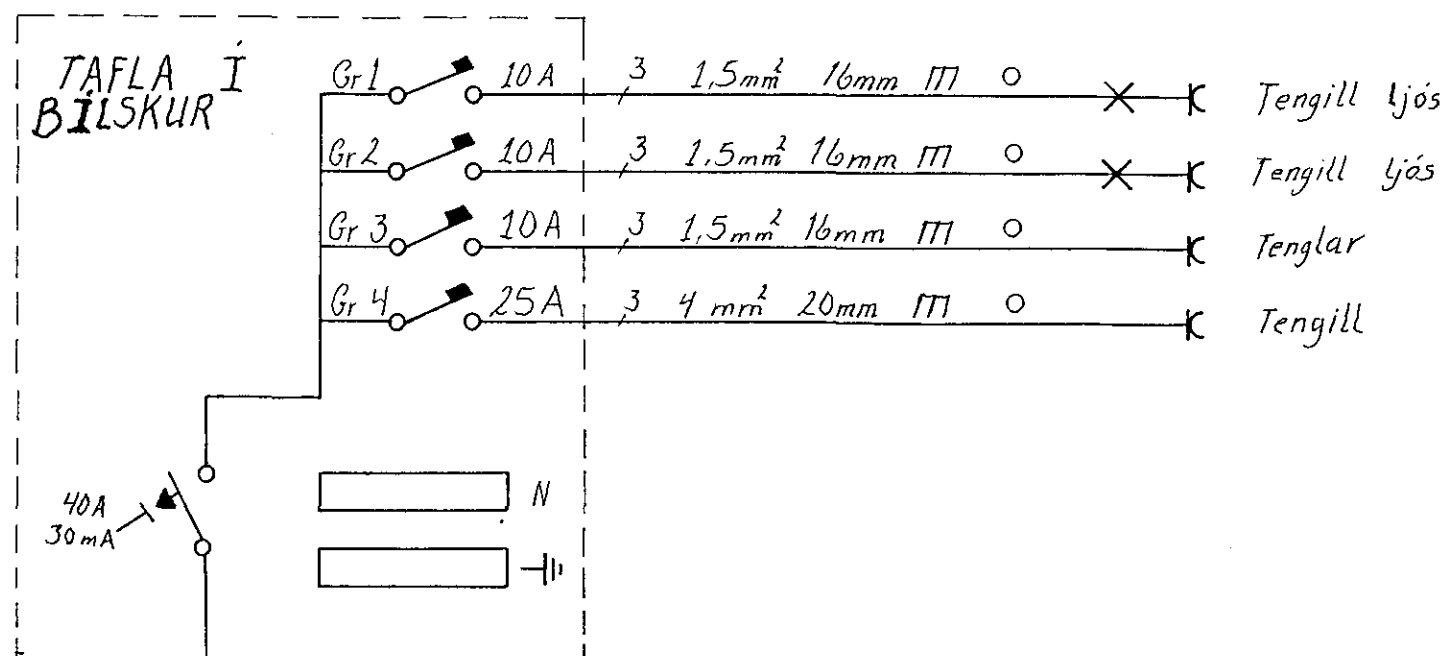

| | |
|-------------------------------|------------------------|
| STEKKJARHVAMMUR 72 HAFNAFIRÐI | |
| RAFLOGN | M. 1:50. 1:500. |
| EINLINUMYND TÖFLUR | BLAD 2 AF 2. |
| AFSTÖÐUMYND | DAGS. MAI 1983. |
| SNEIÐINGAR | TEIK. Jón Friðmarsson. |