




Húsvéita nr. 122 Teikning nr. 2109
 Samþykkt þ. 20-4 1983
 f.h. RAFFEITU HAFNARFJÁRDAR
Jens Gunnarsson
 Eftirlitsm. þ. rálagna

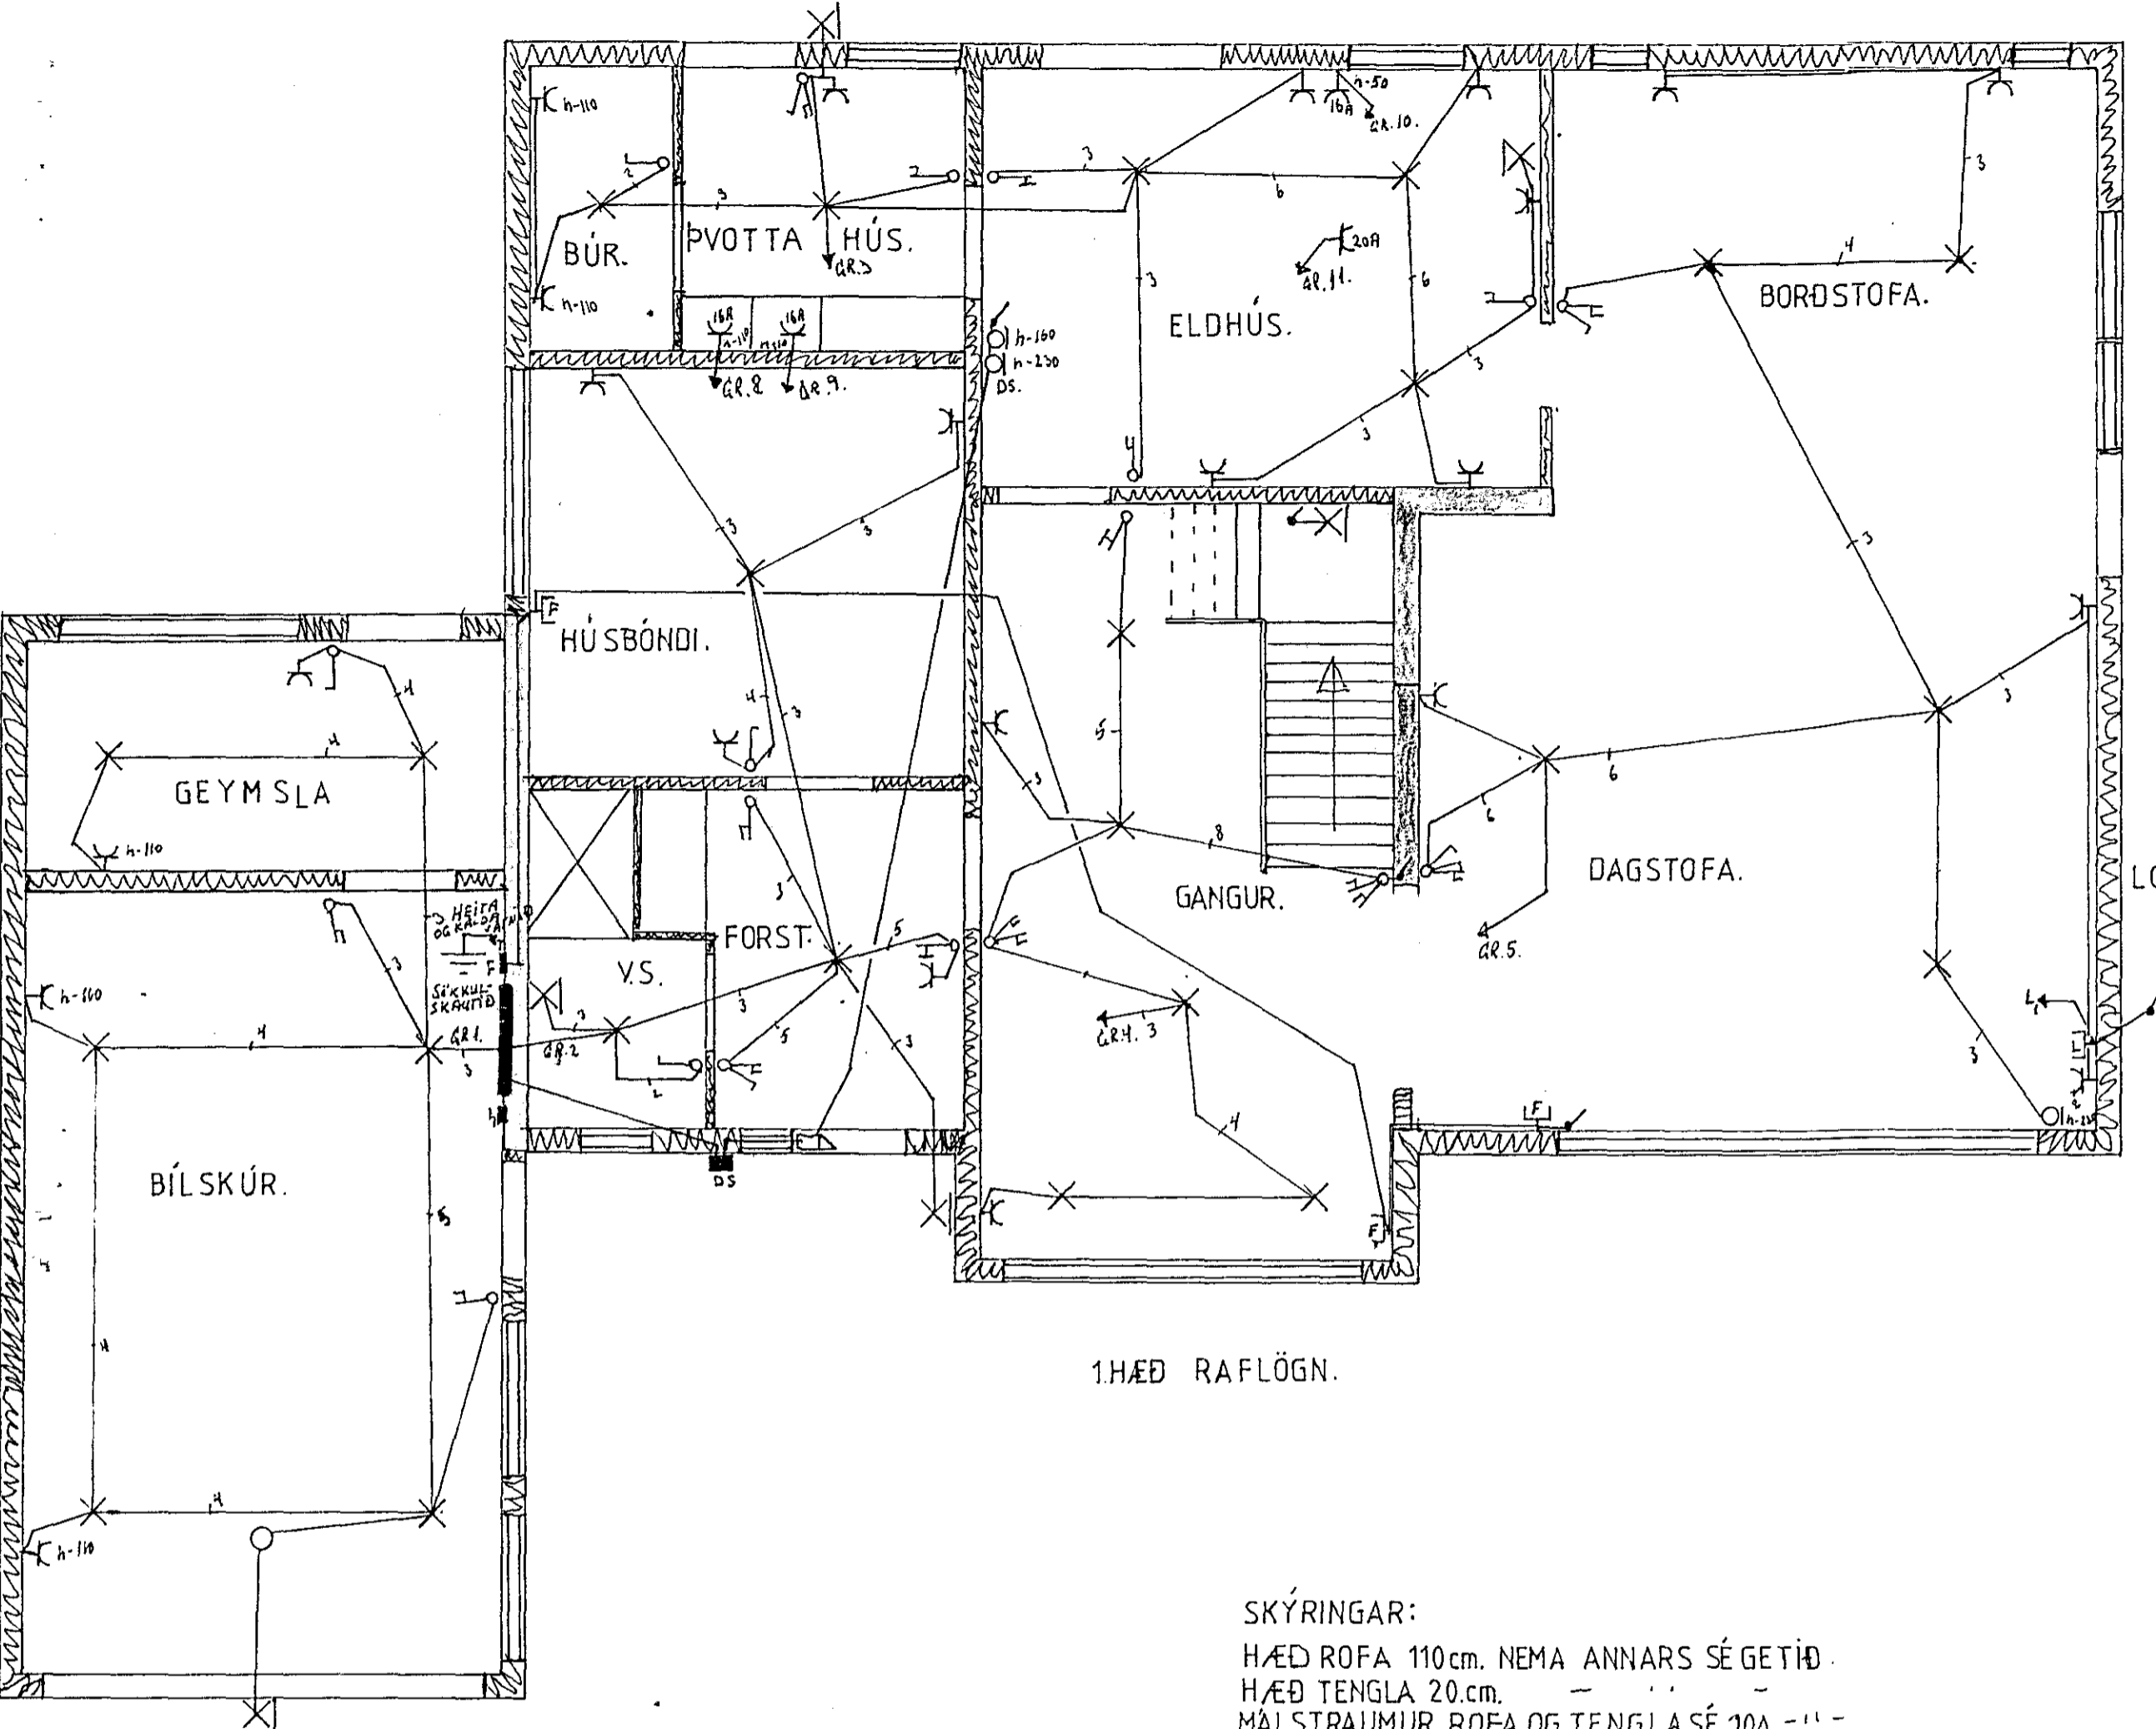

SKÝRINGAR:
 HÆÐ ROFA 110 cm. NEMA ANNARS SÉ GETIÐ.
 HÆÐ TENGLA 20 cm.
 MÁLSTRÁUMUR ROFA OG TENGLA SÉ 10A. - - -

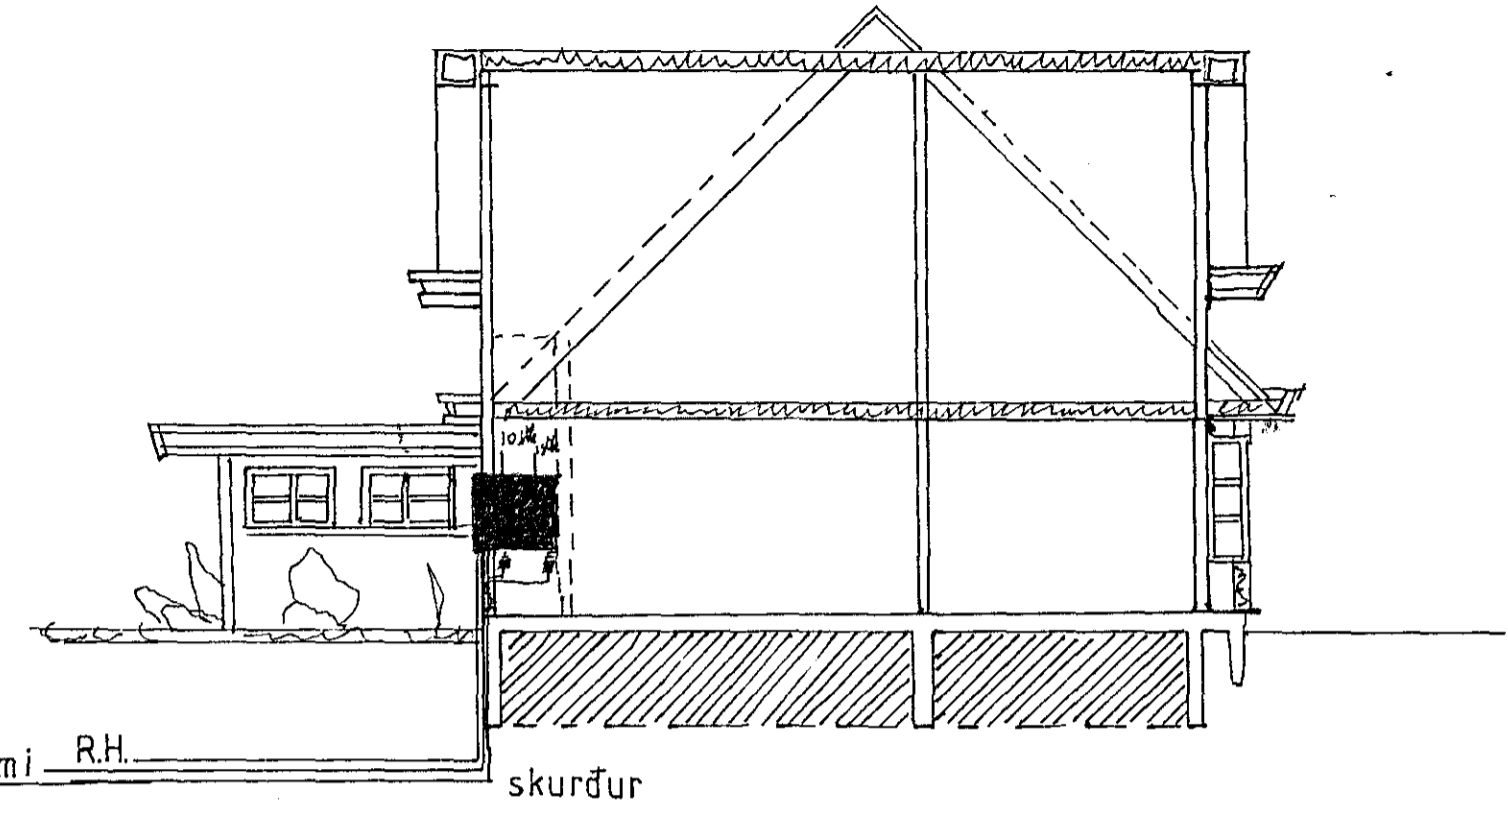

19. apríl 1983
 f.h. RAFFEITU HAFNARFJÁRDAR
Hindur Halldórsson

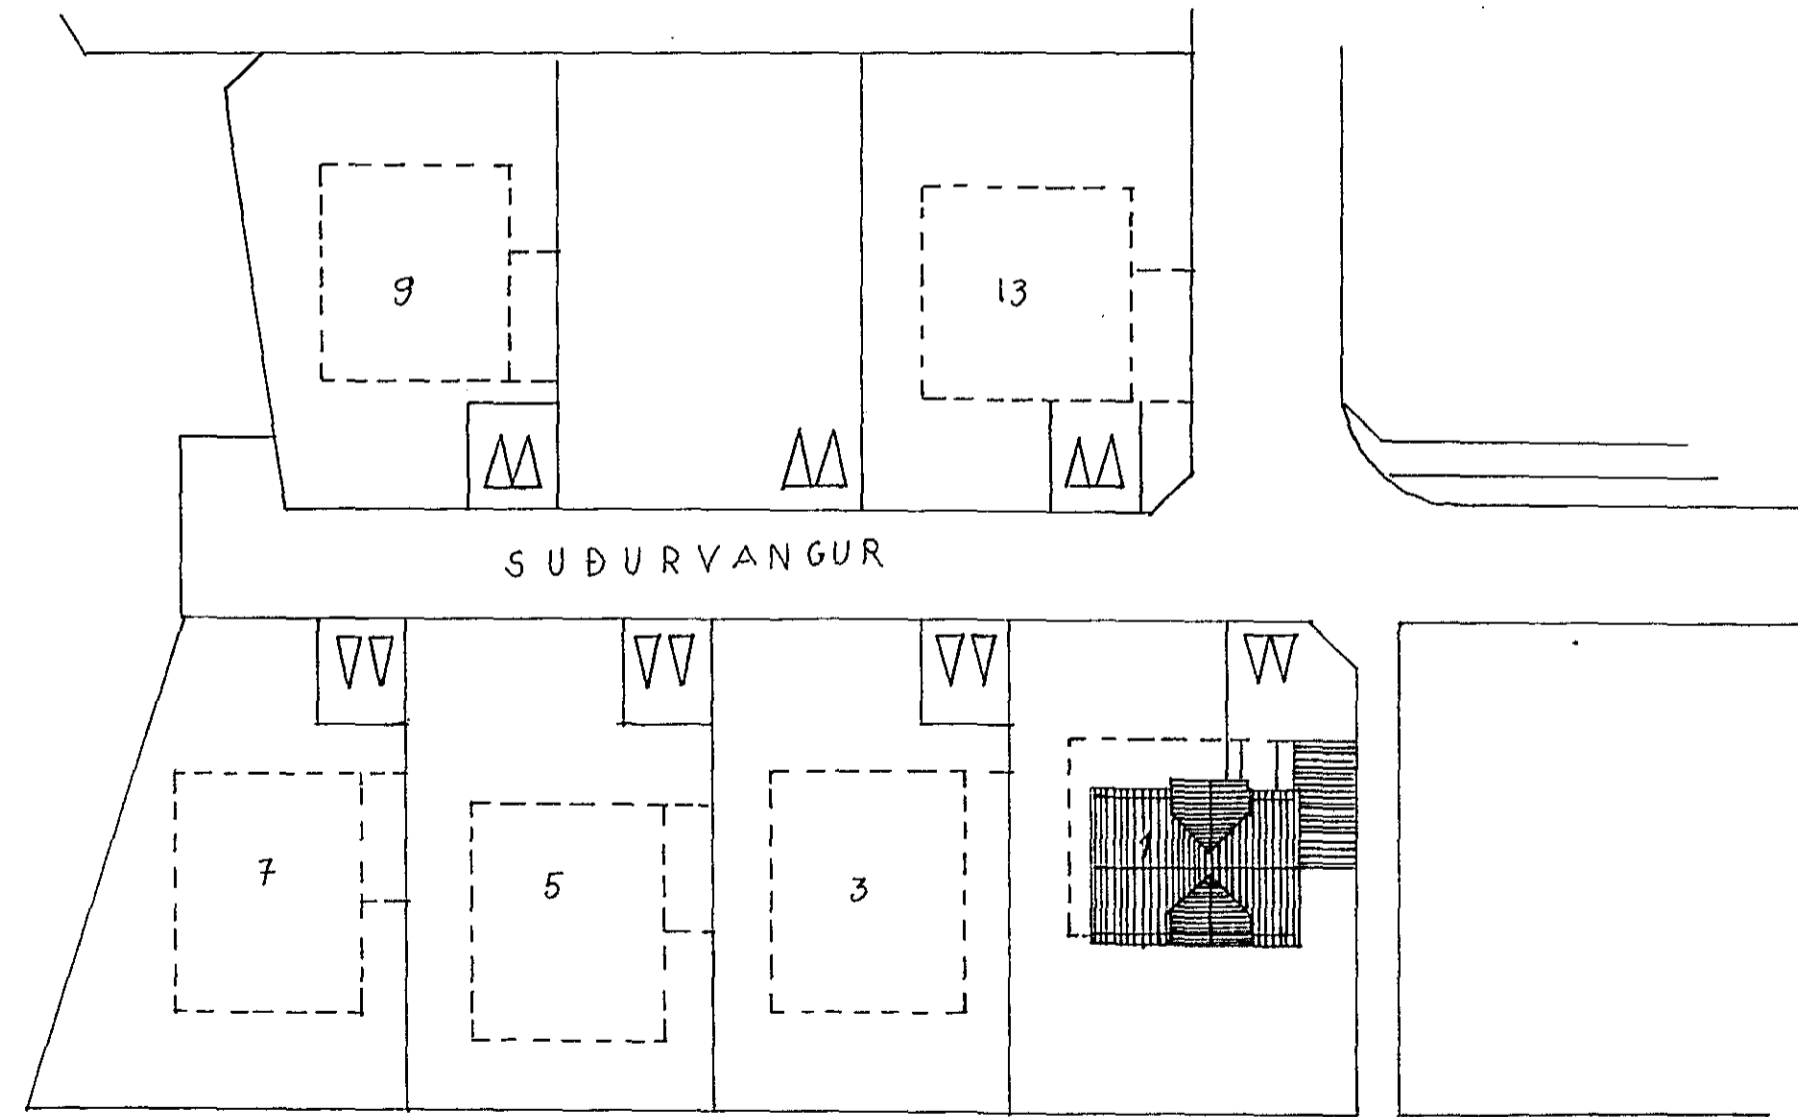

2109

SÚÐURVANGUR 1. HAFNARFJÁRÐI.

GRUNNMÝND 1.HÆÐ. AFSTÖÐUMÝND OG SKURÐUR.	DAGS. 20.4.83
	TEIKN. B.S.
	BREYT.

RAFLAUSN. REYKJARVÍKURVEG 80.HF.