



GRUNNMYND ~ 1:50.

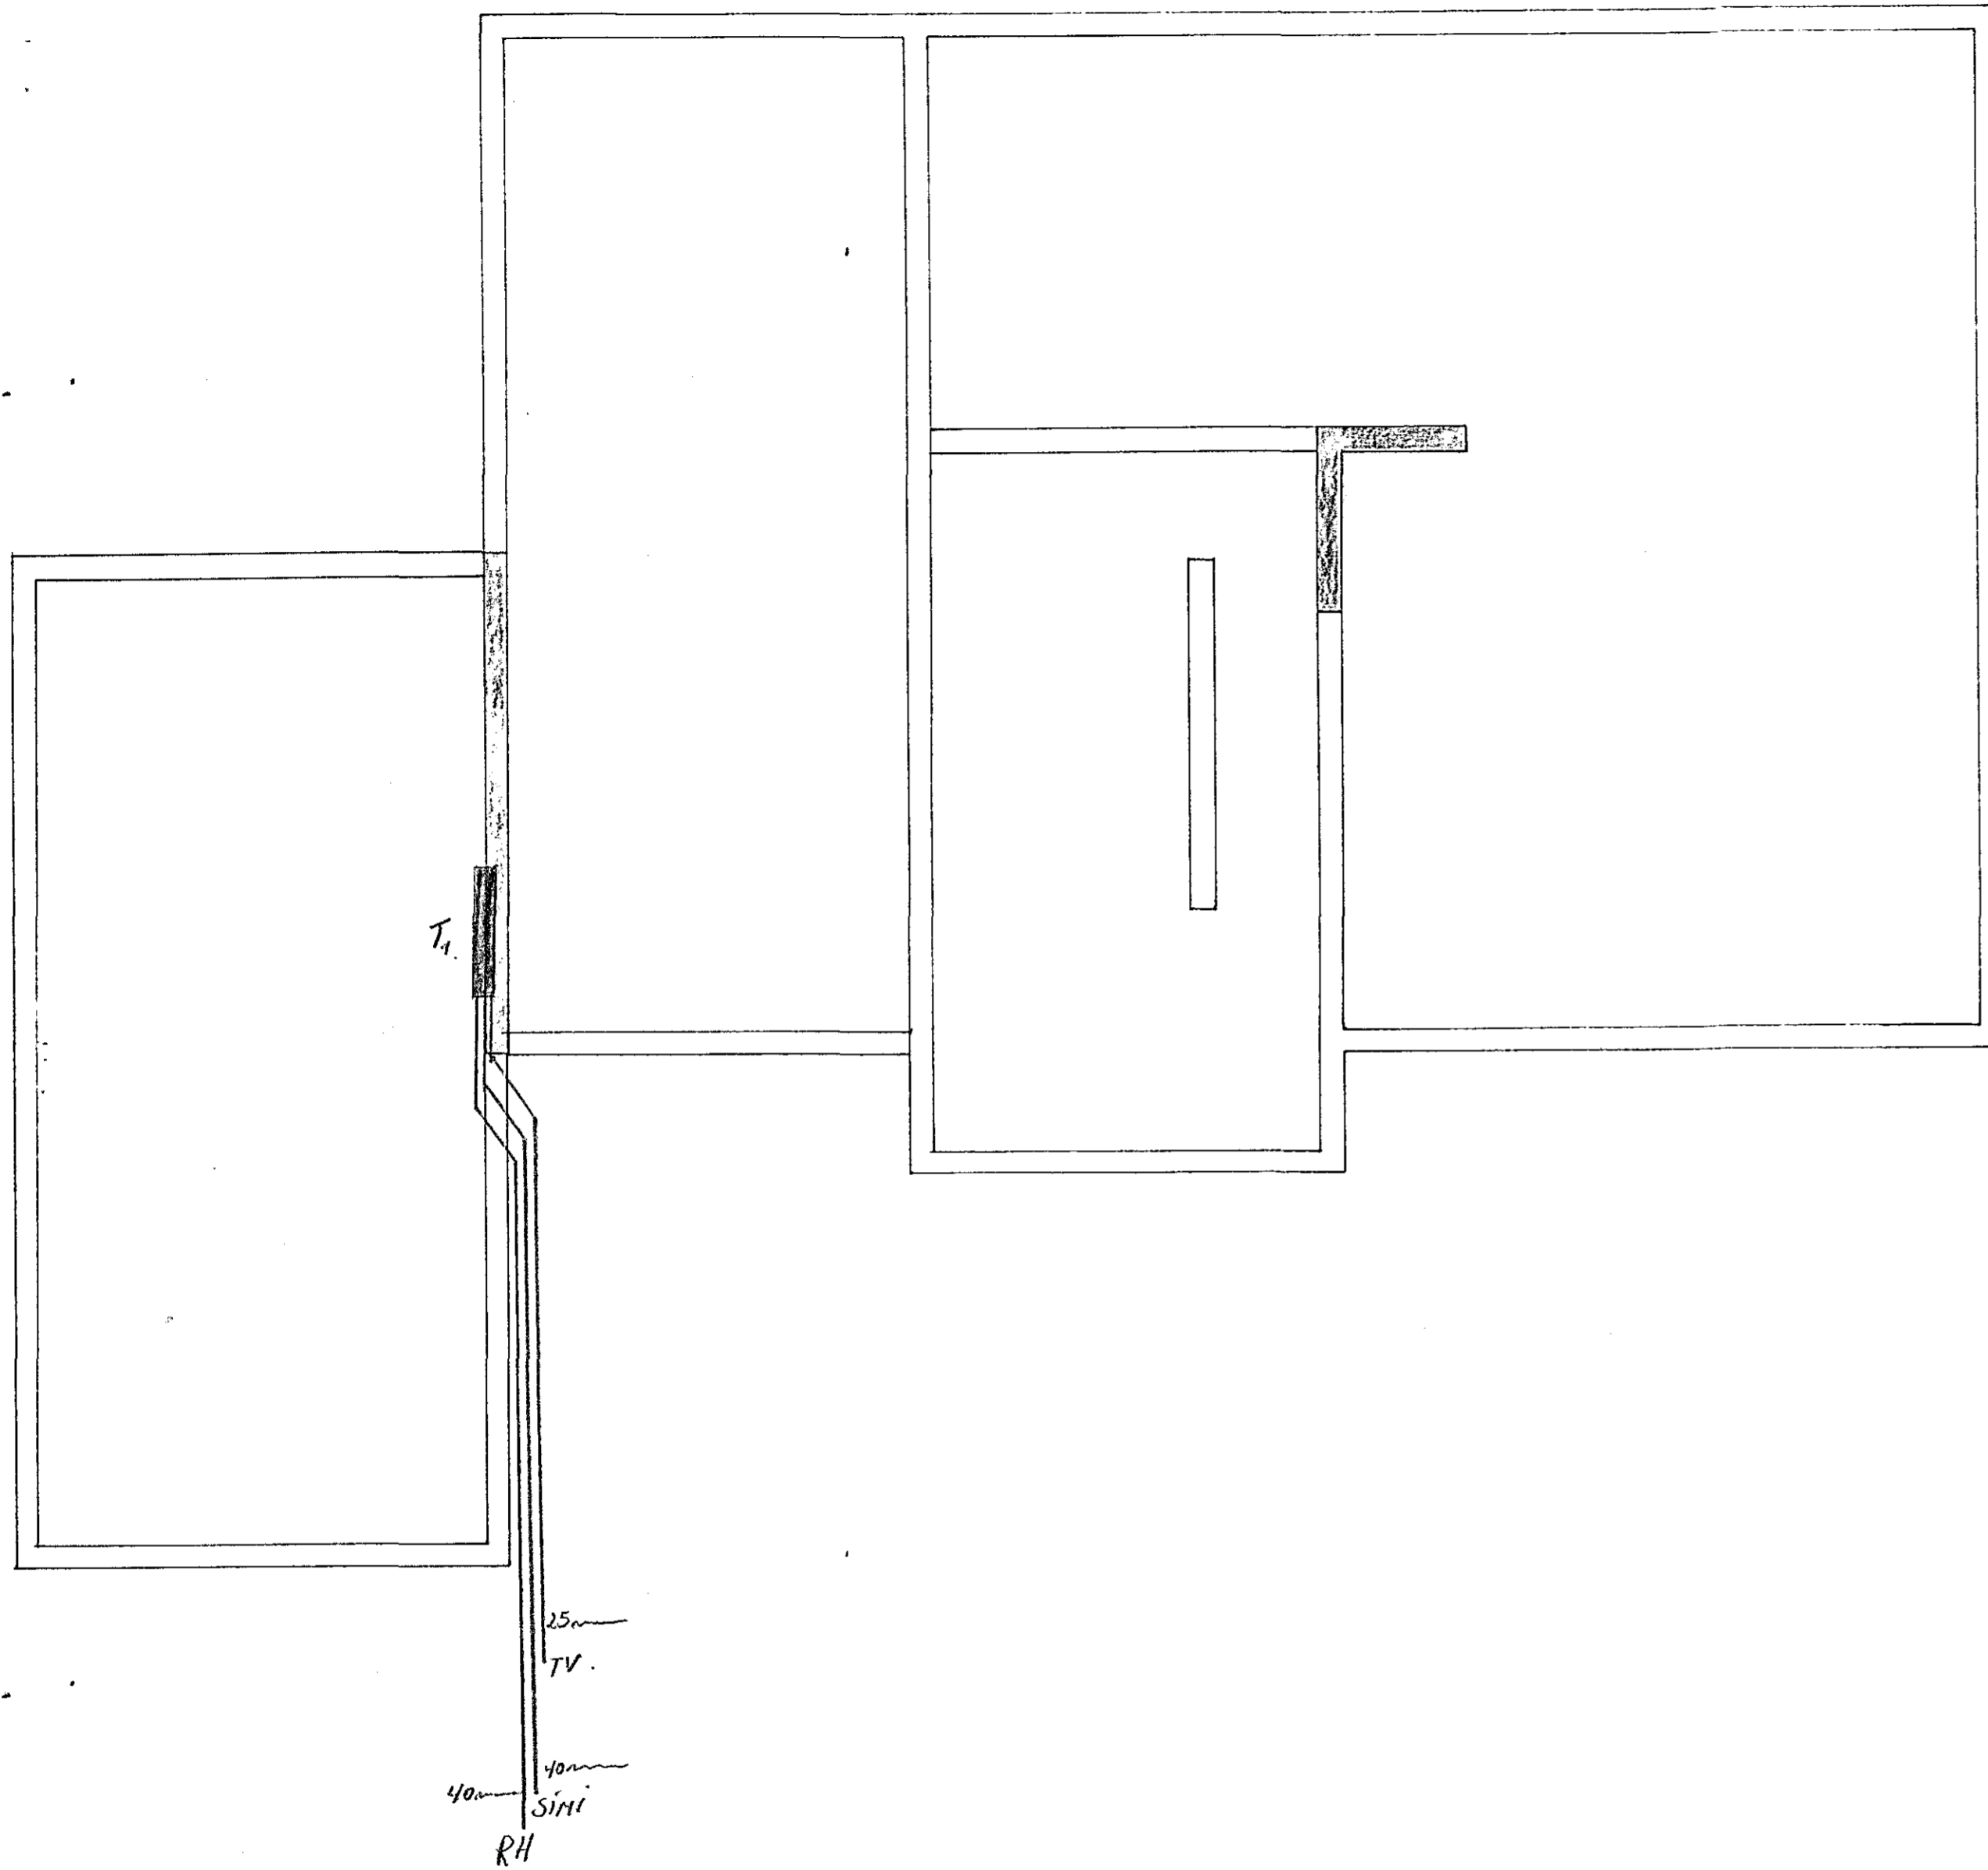


Húsvéita nr. 122 Teikning nr. 2109
 Samþykkt þ. 29.11. 1982
 f.h. RÁFVEITU HAFNARFJÁRDAR
Jóno Guðnason
 Lífartíðniendur rannsóknar

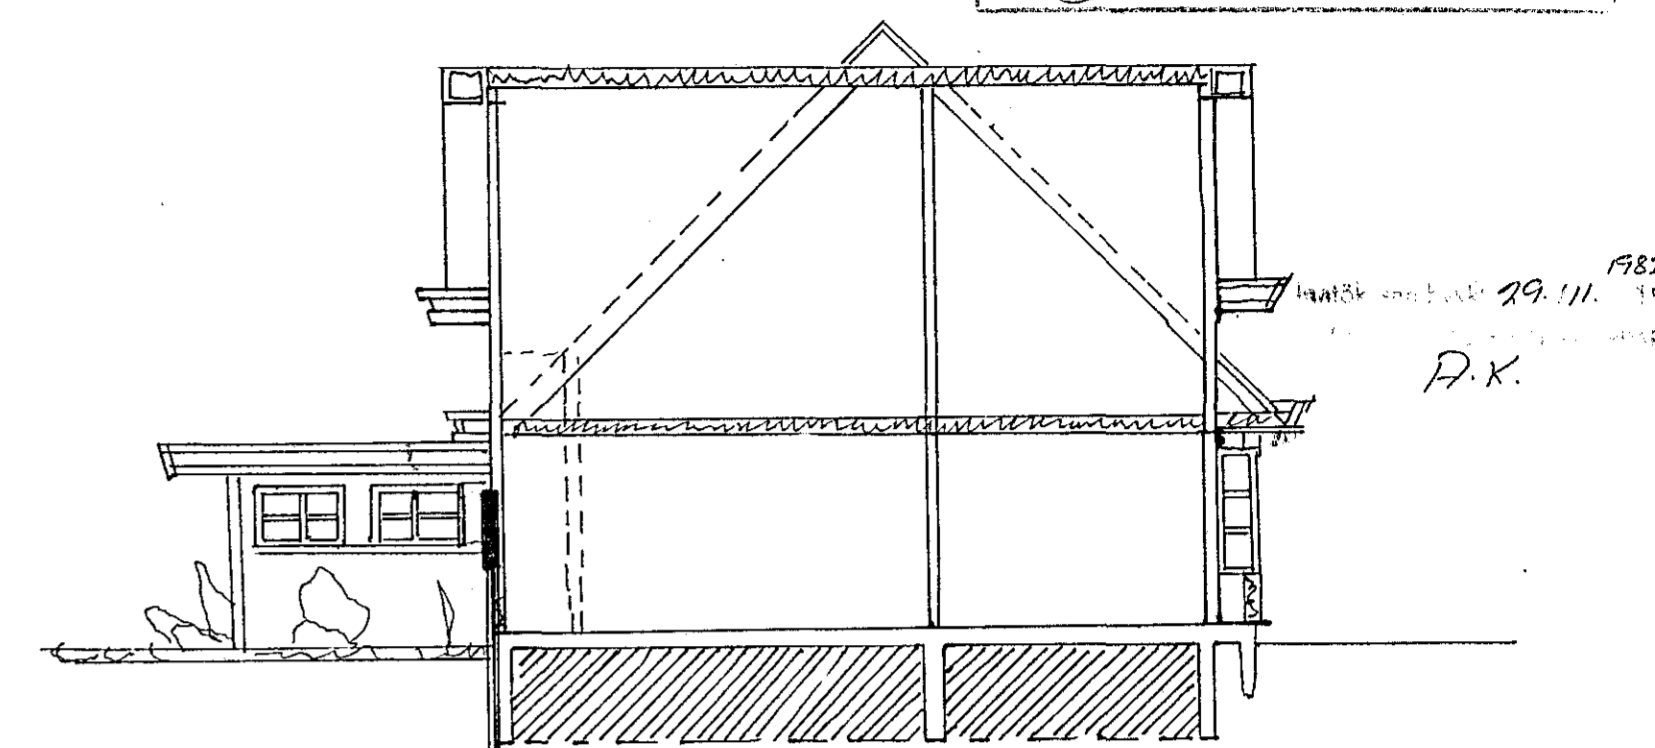

LOFTNET, sími R.H. skurður

1982
 29.11. 1982
 P.K.

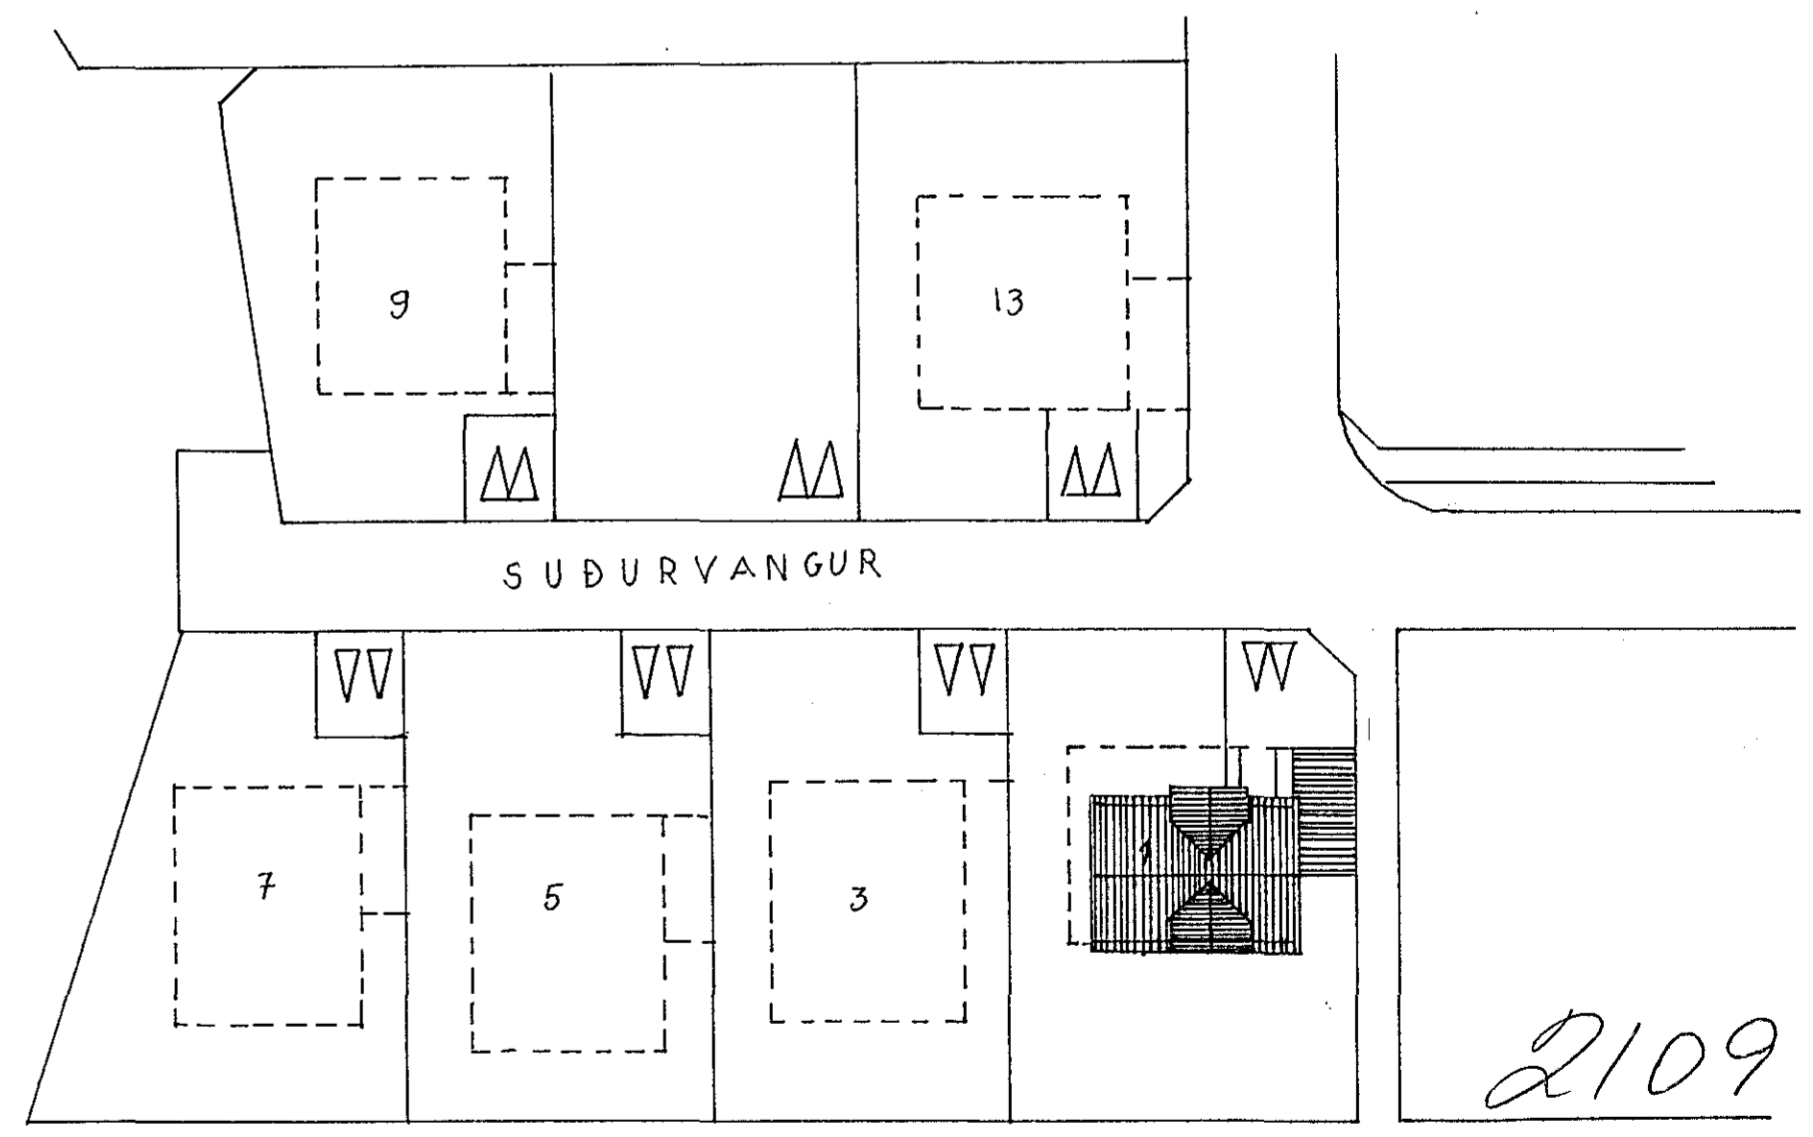

2109

SÚÐURVANGUR 1. HAFNARFJÁRDAR
 GRUNNMYND 1.HÆÐ.
 AFSTÖÐUMYND OG SKURÐUR.
 DAGS. 20/11
 TEIKN. B.S.
 BREYTT.

RÁFLAUSN REYKIARVÍKURVEG 80 HE